


**This electronic collection of documents is provided
for the convenience of the user
and is Not a Certified Document –**

**The documents contained herein were originally issued
and sealed by the individuals whose names and license
numbers appear on each page, on the dates appearing
with their signature on that page.**

**This file or an individual page
shall not be considered a certified document.**

6/23/16


0 2.5 5	PROJ. REFERENCE NO.	SHEET NO.
	I-5950	X-1

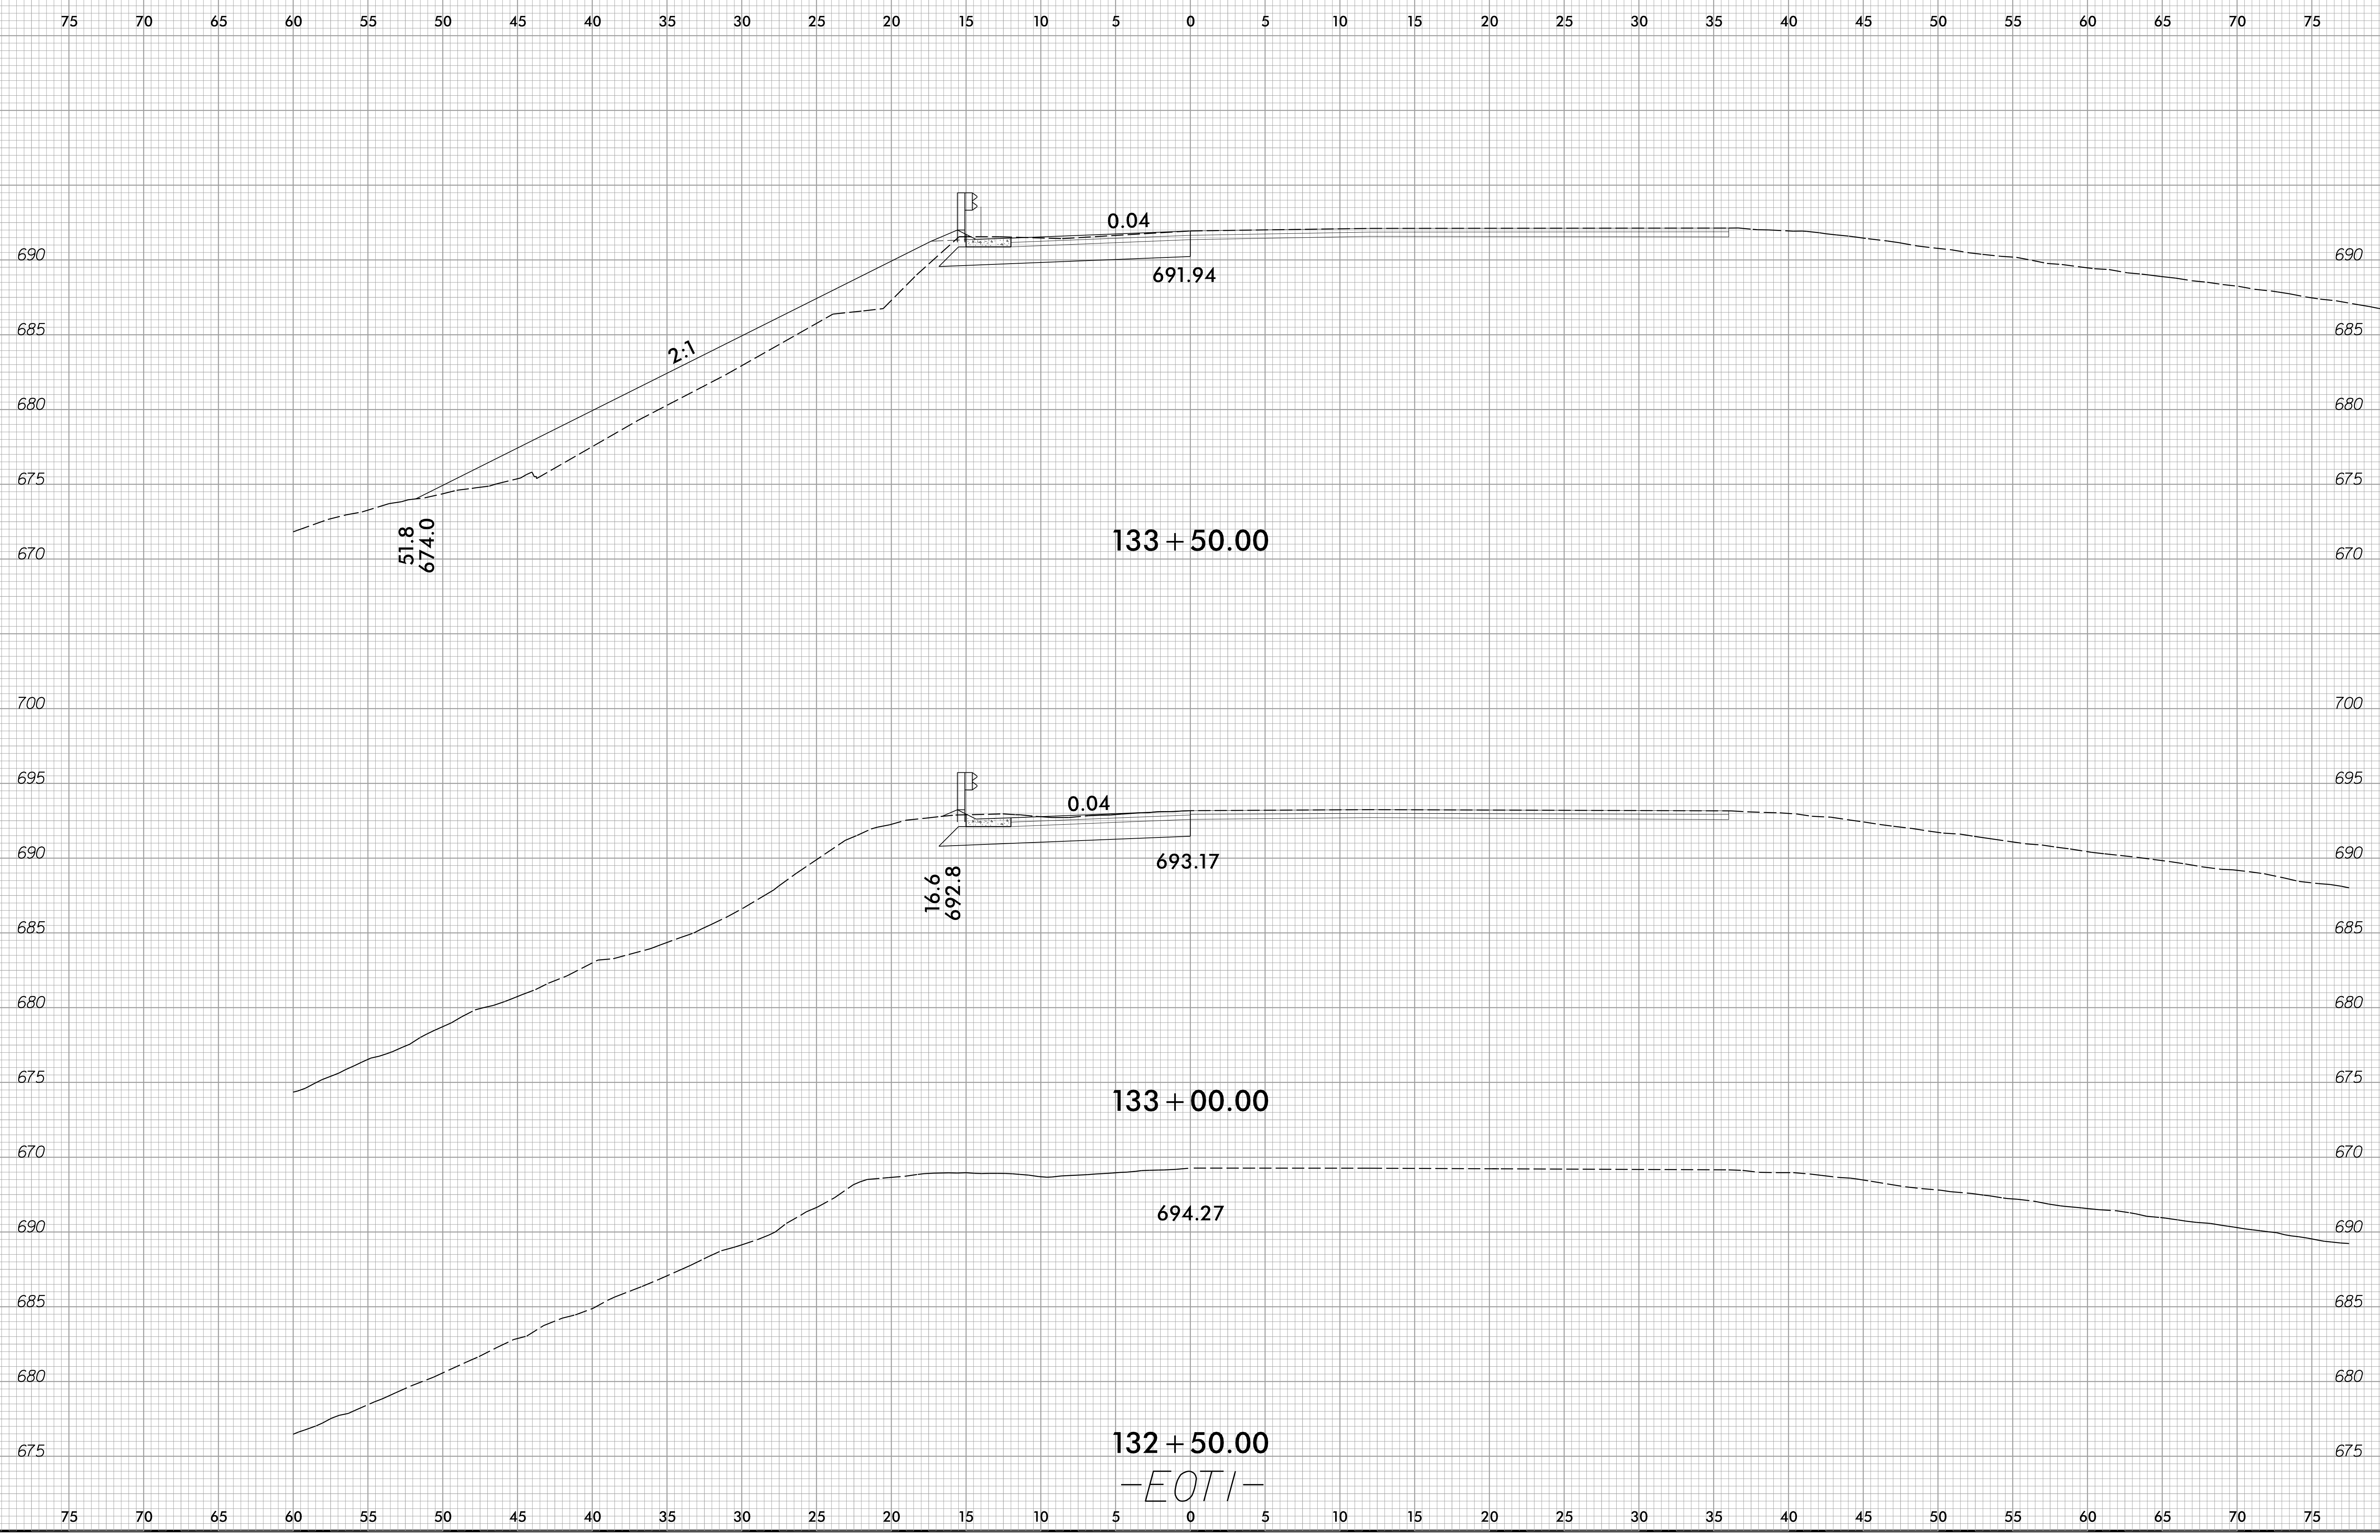

22-JUN-2022 15:16
 C:\Projects\11-5950-185-Davidson\Roadway\I-5950.dwg - EOTI(34).xpl.dgn
 dwg:11-5950-185-Davidson\Roadway\I-5950.dwg - EOTI(34).xpl.dgn

6/23/16

0 2.5 5	PROJ. REFERENCE NO.	SHEET NO.
	I-5950	X-2

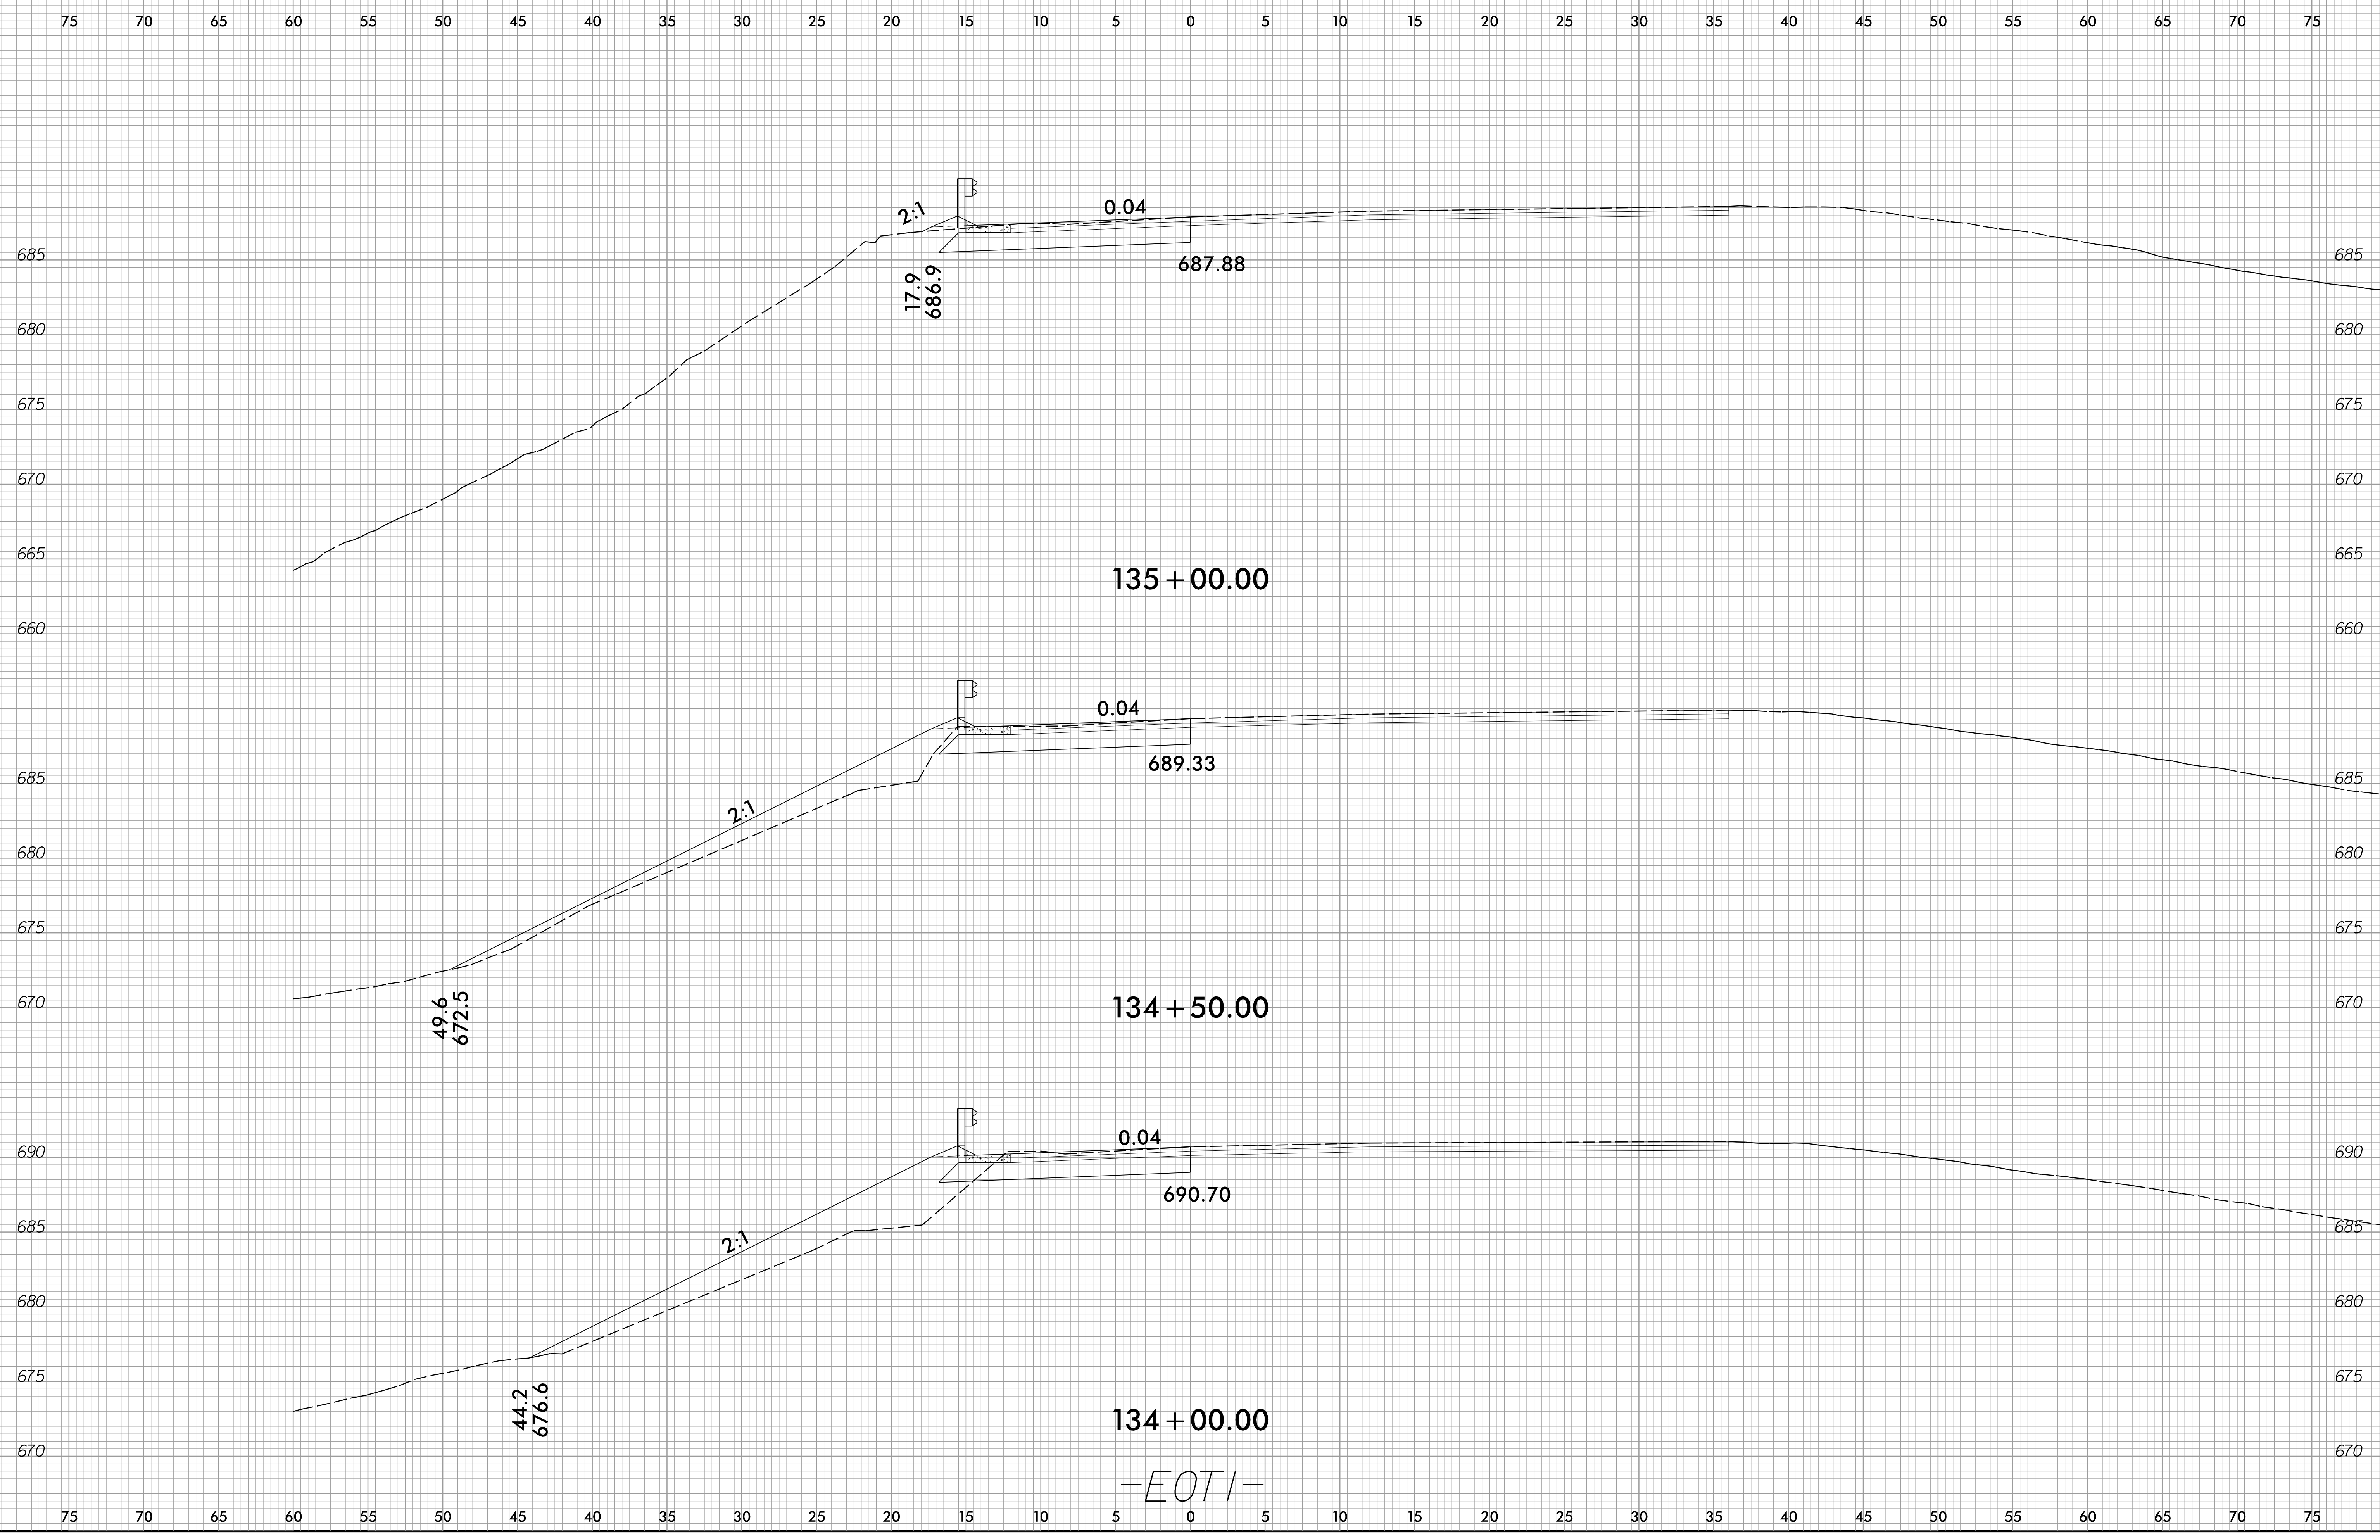


22-JUN-2022 15:06
 C:\ProgramData\Autodesk\LT2016\Projects\1-5950-185-Davidson\Roadway\1-5950.dwg - E01(34).xpl.dgn
 dwg.plt

-E01-

6/23/16

0 2.5 5	PROJ. REFERENCE NO.	SHEET NO.
	I-5950	X-3

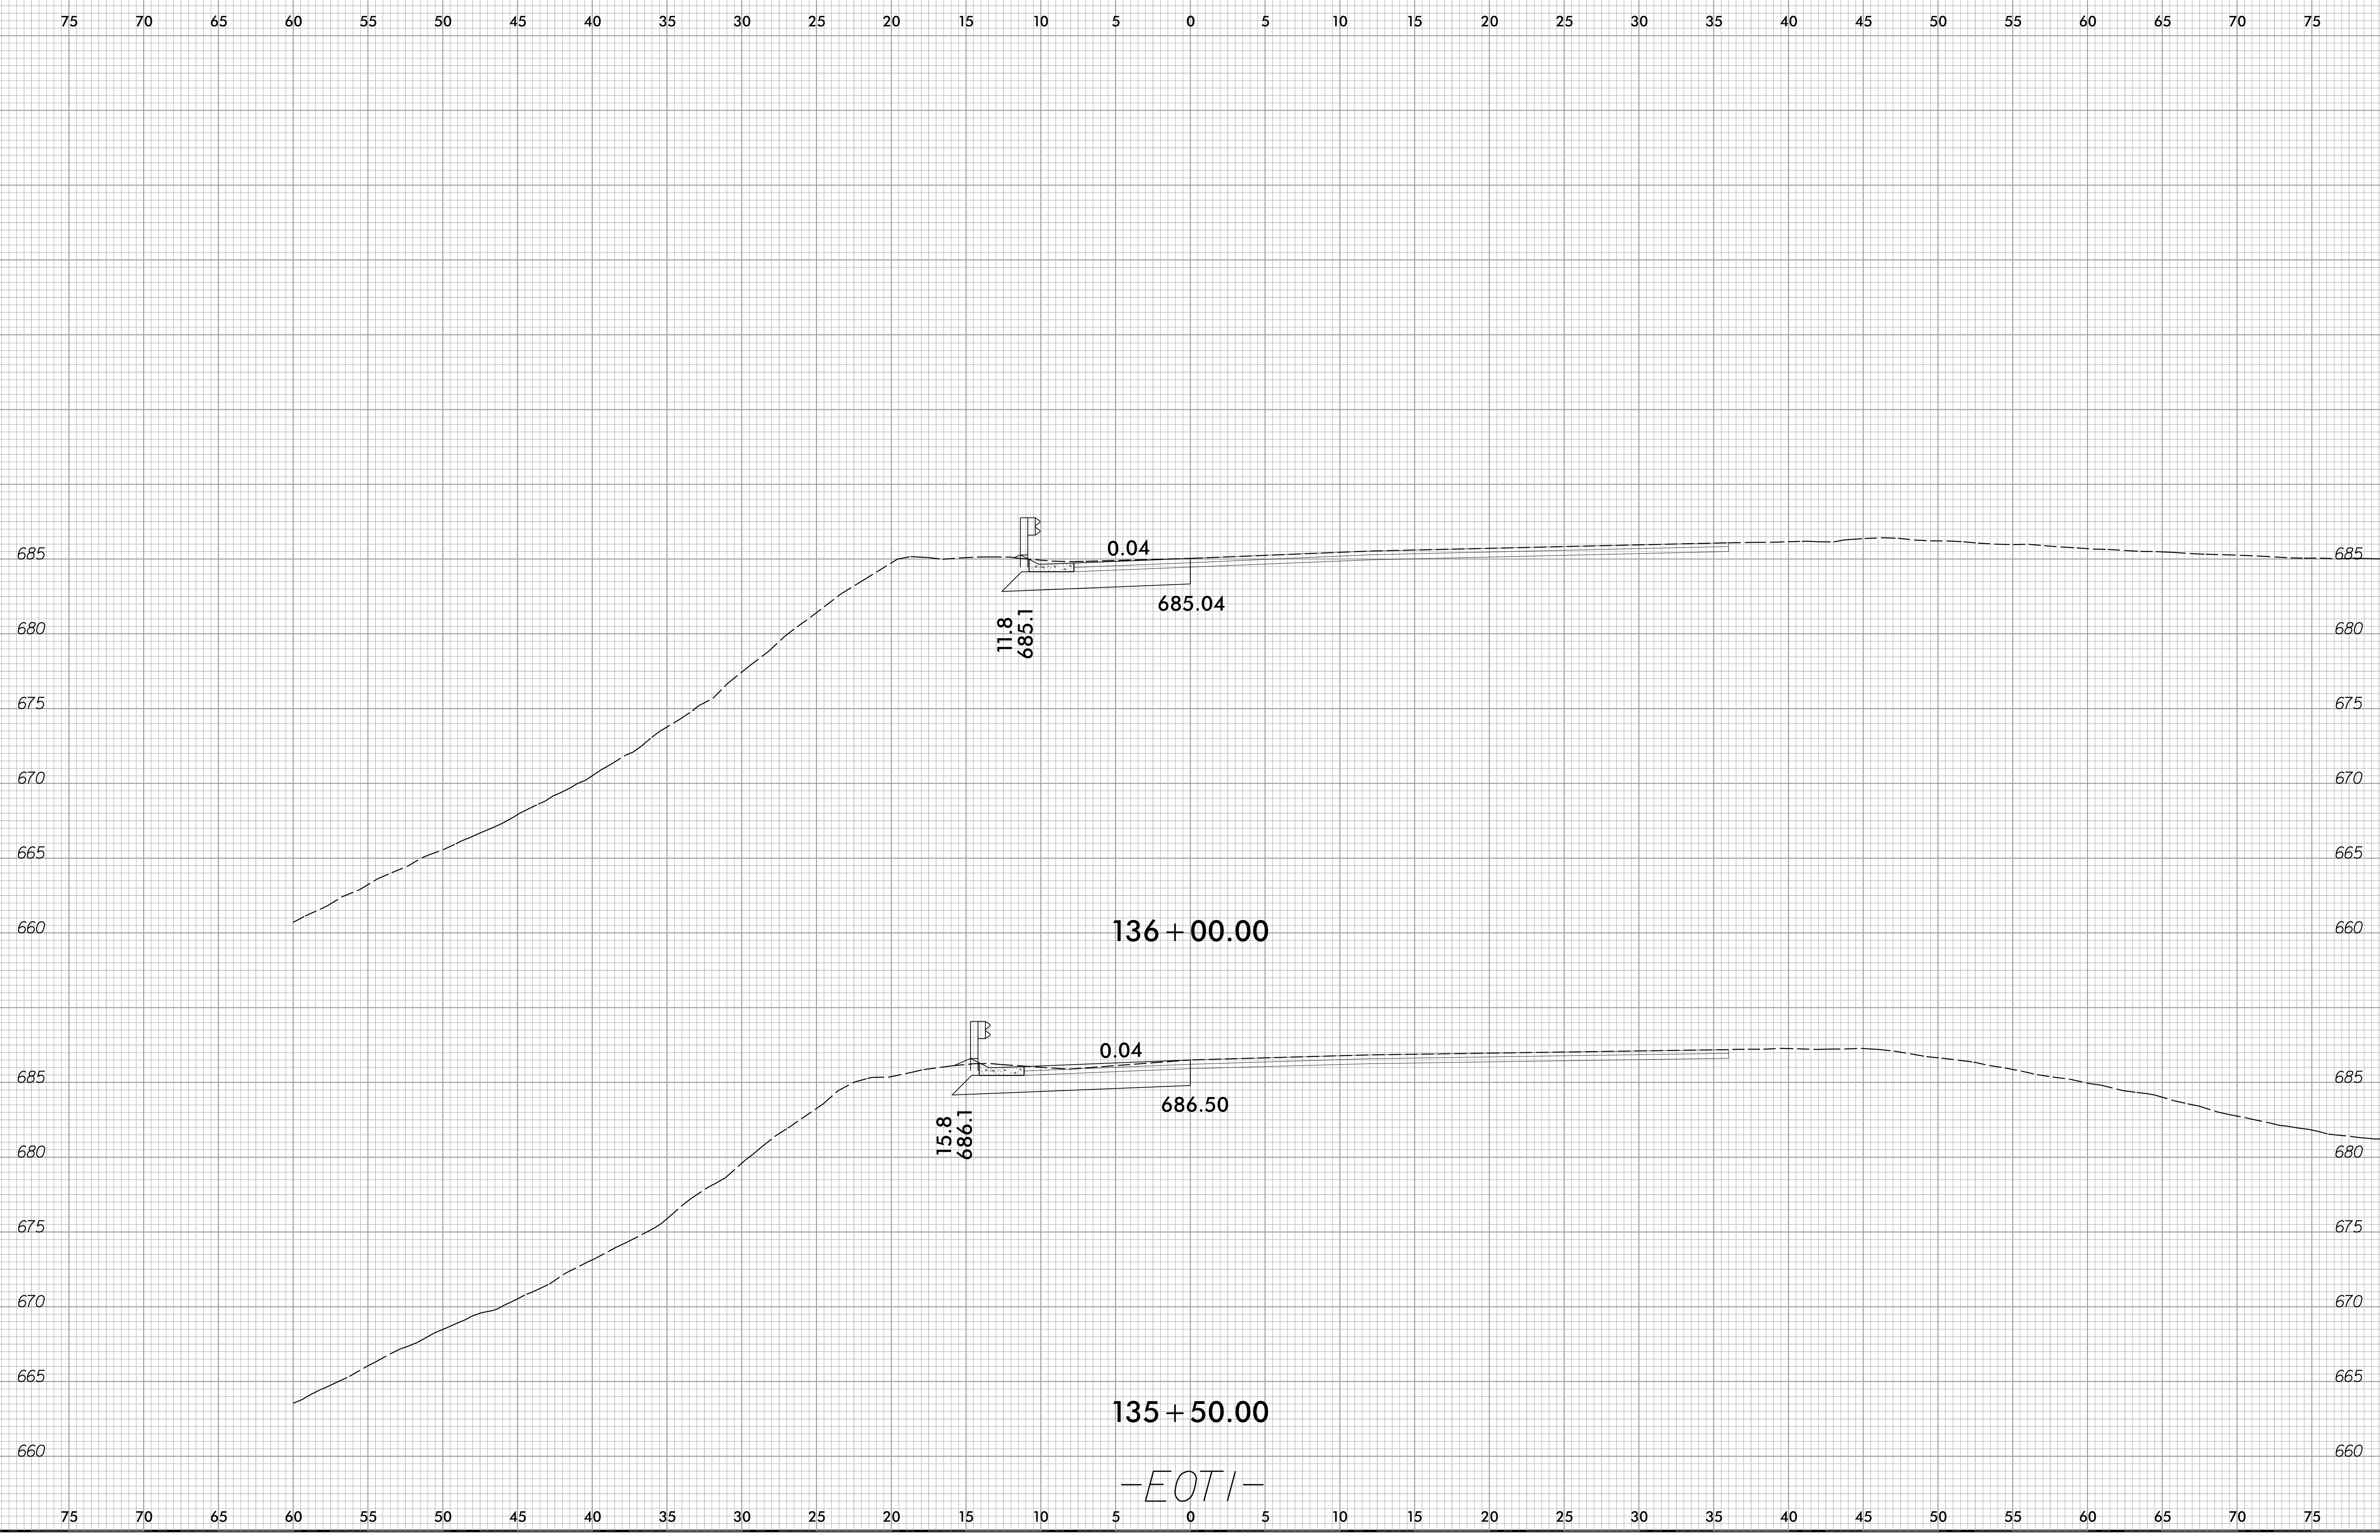


22-JUN-2022 15:16
 C:\Projects\11-5950-185-Davidson\Roadway\1-5950.dwg - E01(34).xpl.dgn
 DWG: 11-5950-185-Davidson\Roadway\1-5950.dwg
 User: davidson

-EOTI-

6/23/16


0 2.5 5	PROJ. REFERENCE NO.	SHEET NO.
	I-5950	X-4

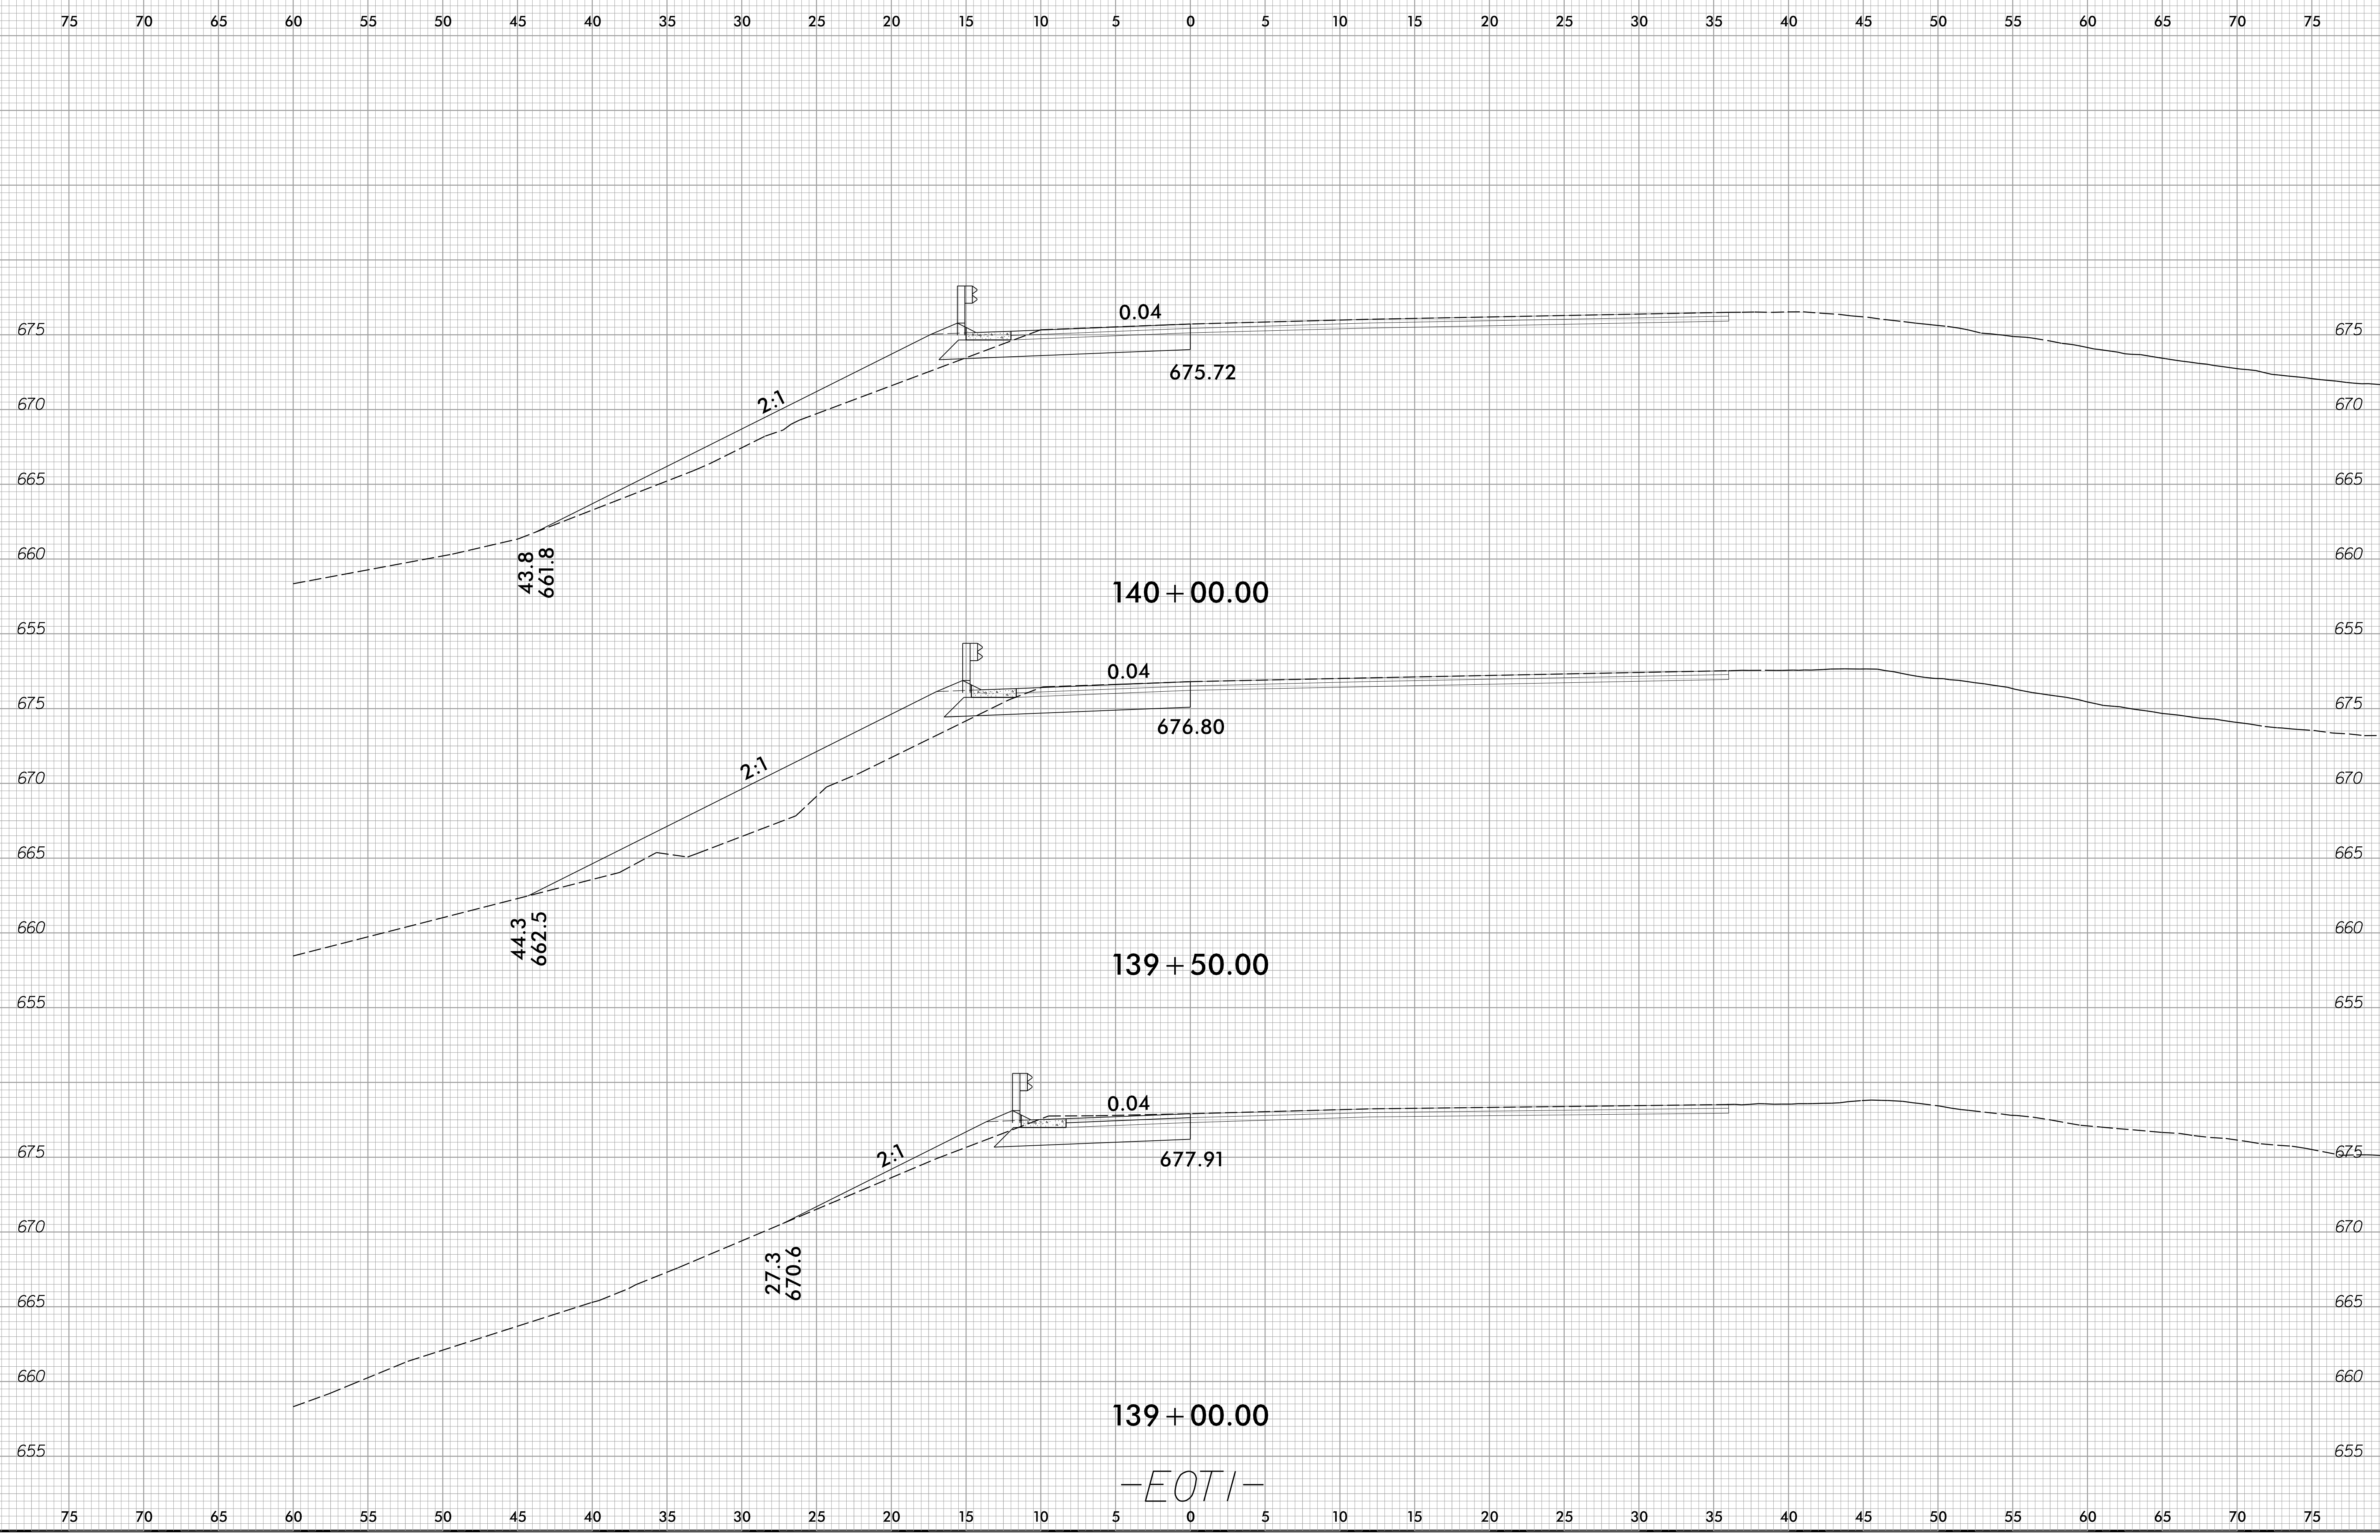

22-JUN-2022 15:16
 C:\Projects\11-5950-185-Davidson\Roadway\1-5950.dwg - EOTI(34).xpl.dgn
 dwg.plt

6/23/16

0 2.5 5	PROJ. REFERENCE NO.	SHEET NO.
	I-5950	X-5

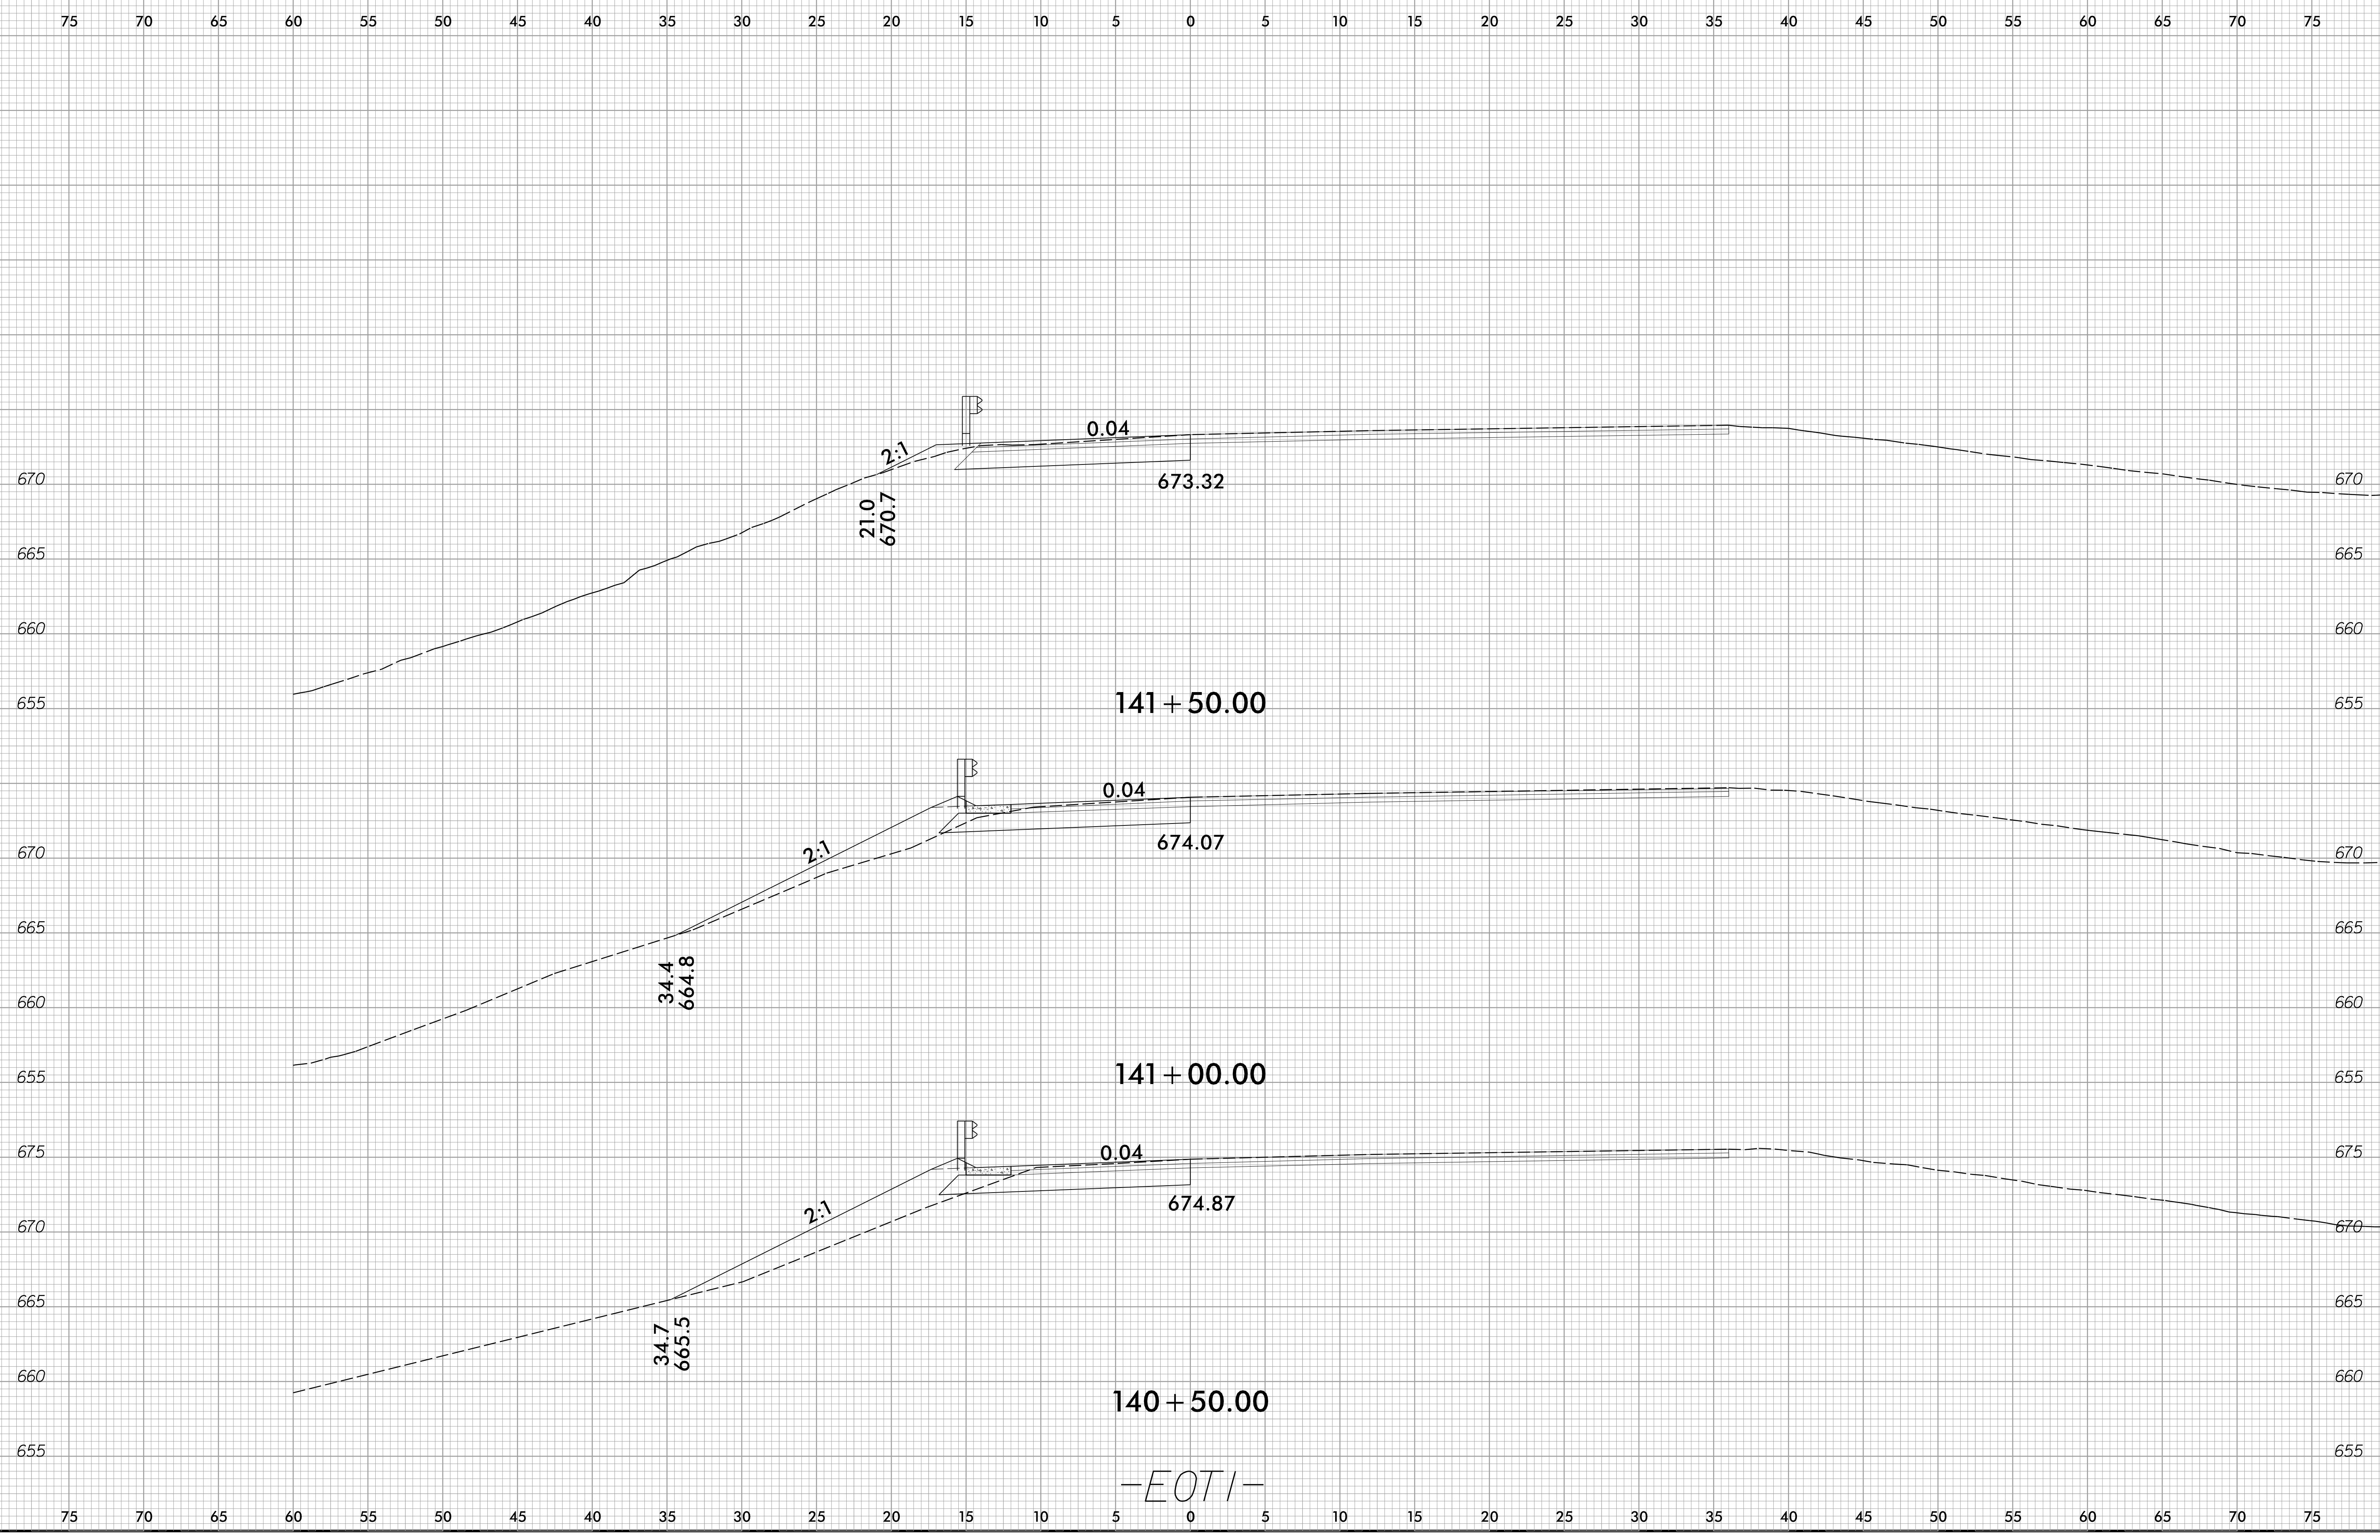


22-JUN-2022 15:16
 S:\Projects\141-5950-185-Davidson\Roadway\1-5950.dwg - E01(34).xpl.dgn
 dwg.plt

-E01-

6/23/16

0 2.5 5	PROJ. REFERENCE NO.	SHEET NO.
	I-5950	X-6

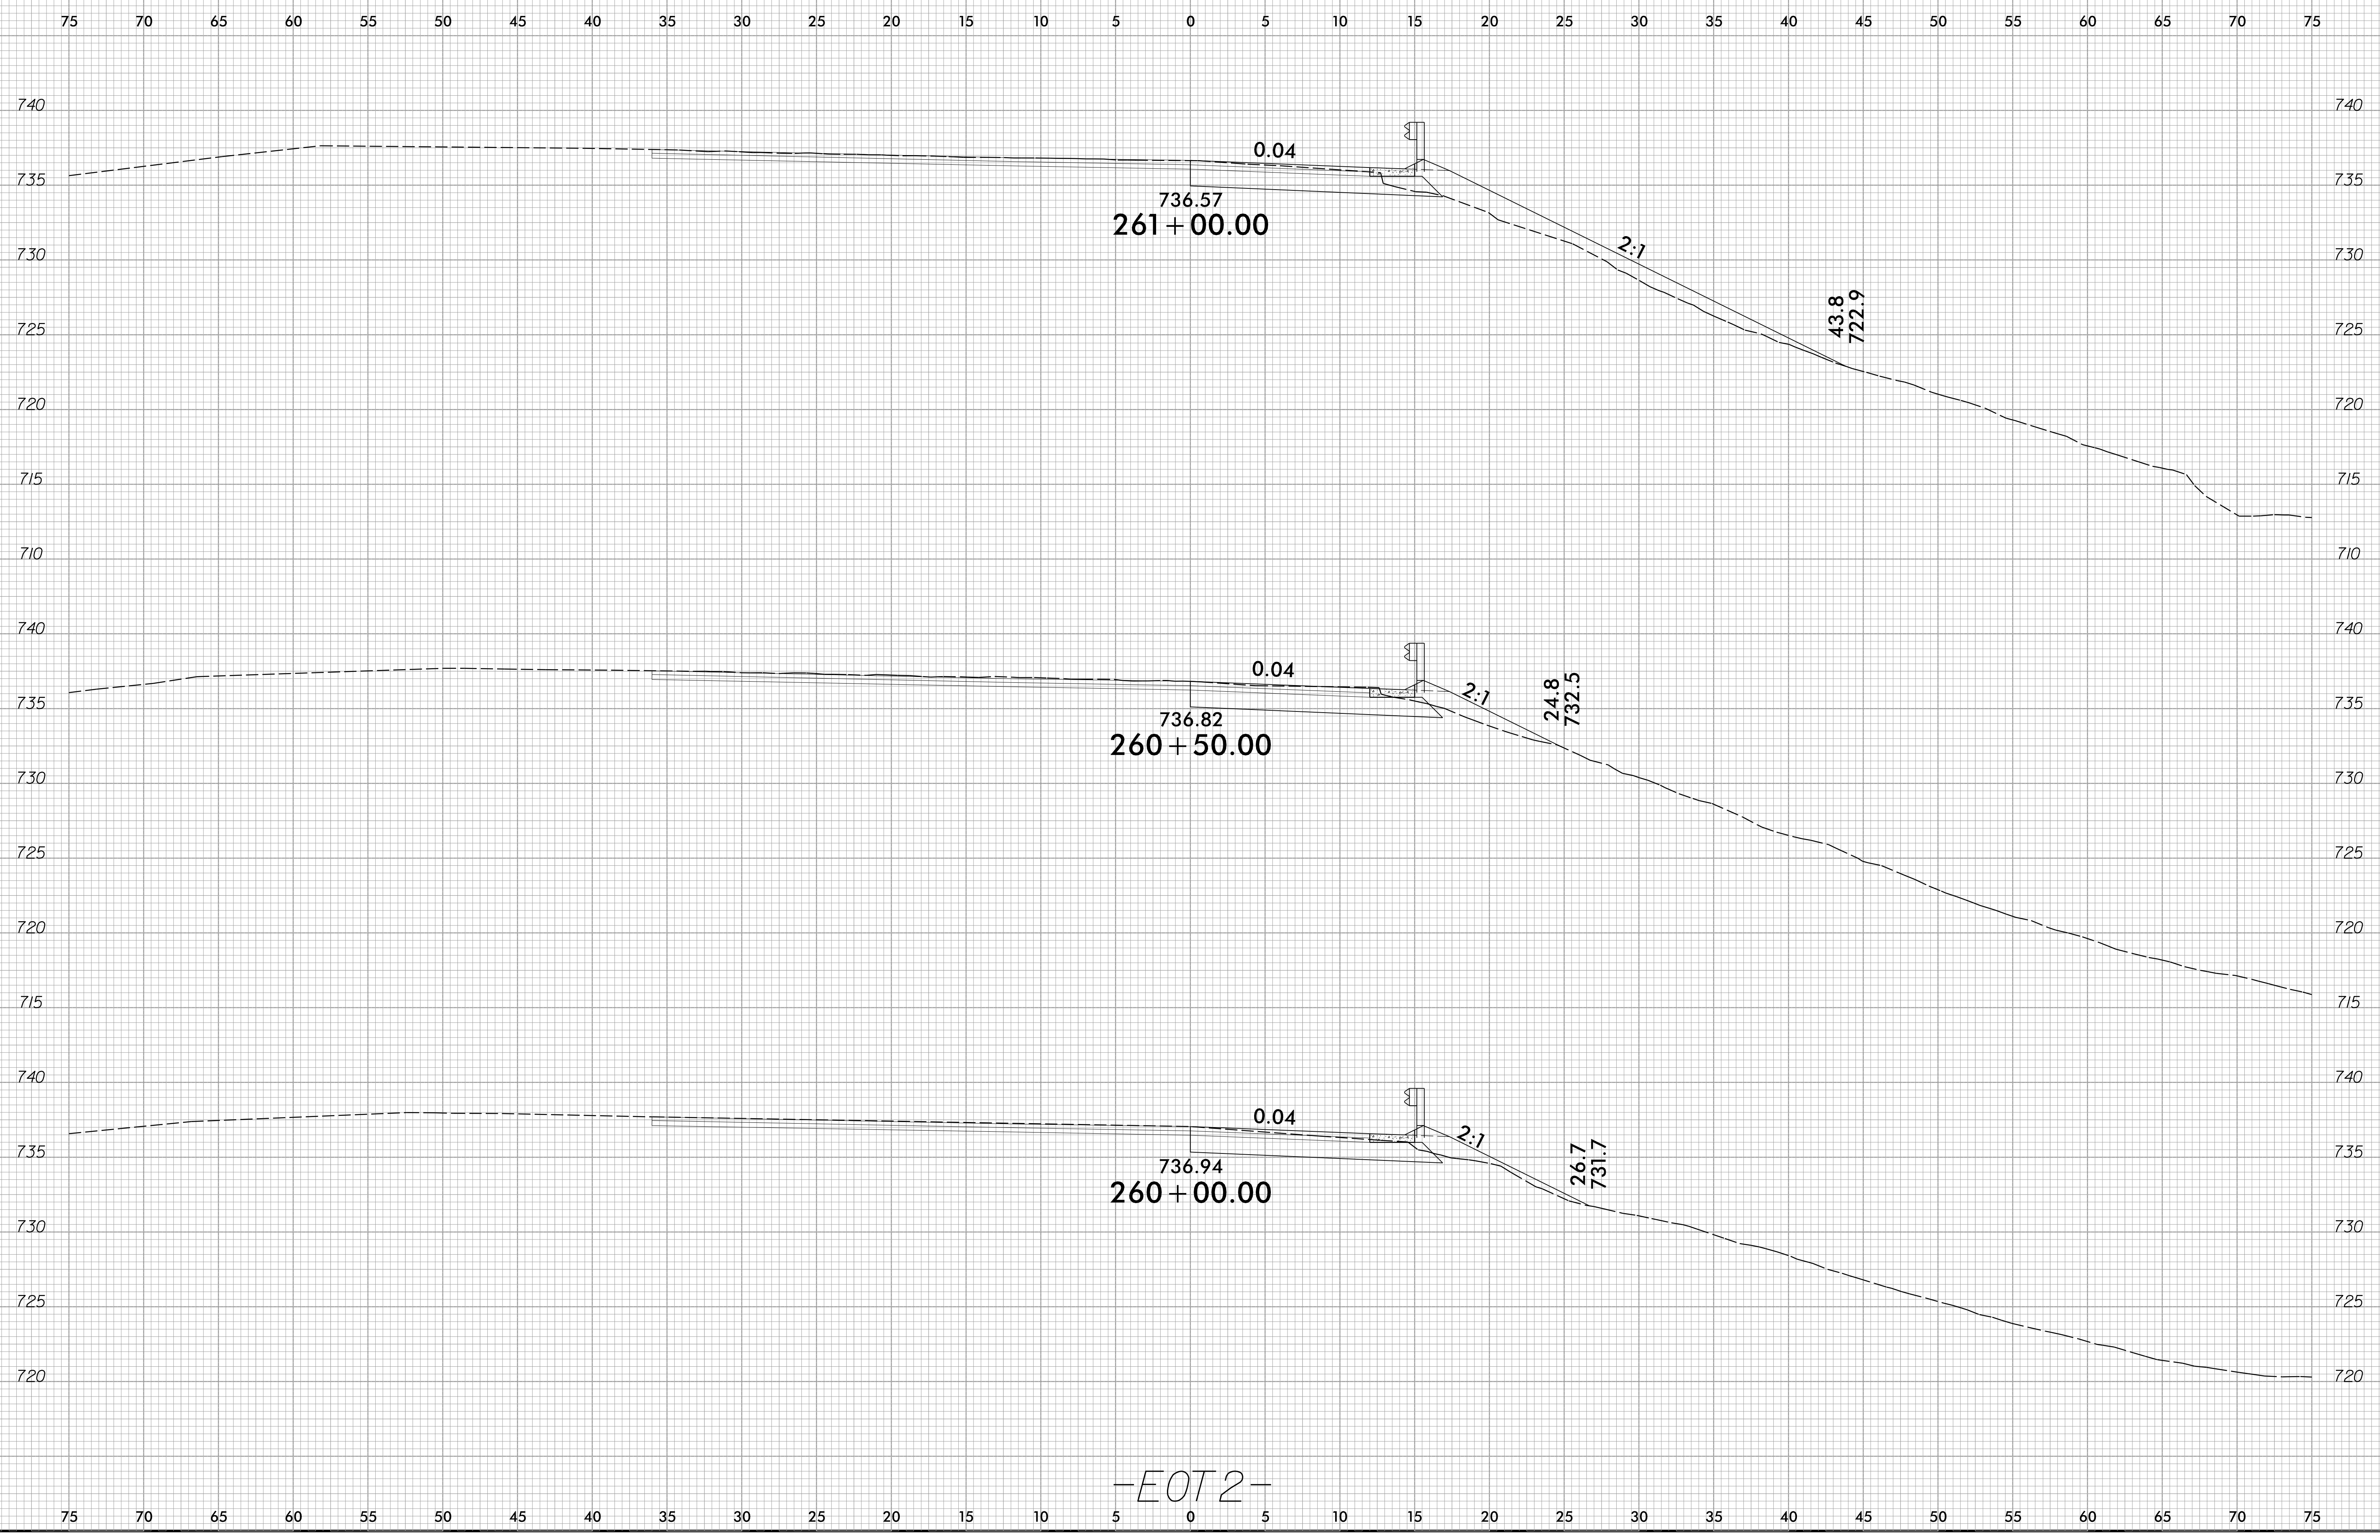


-EOT2-

22-JUN-2022 15:16
S:\Projects\11-5950-185-Davidson\Roadway\1-5950-Rdy_1011XP.dgn
DWG.PLOT

6/23/16

0 2.5 5	PROJ. REFERENCE NO.	SHEET NO.
	I-5950	X-7

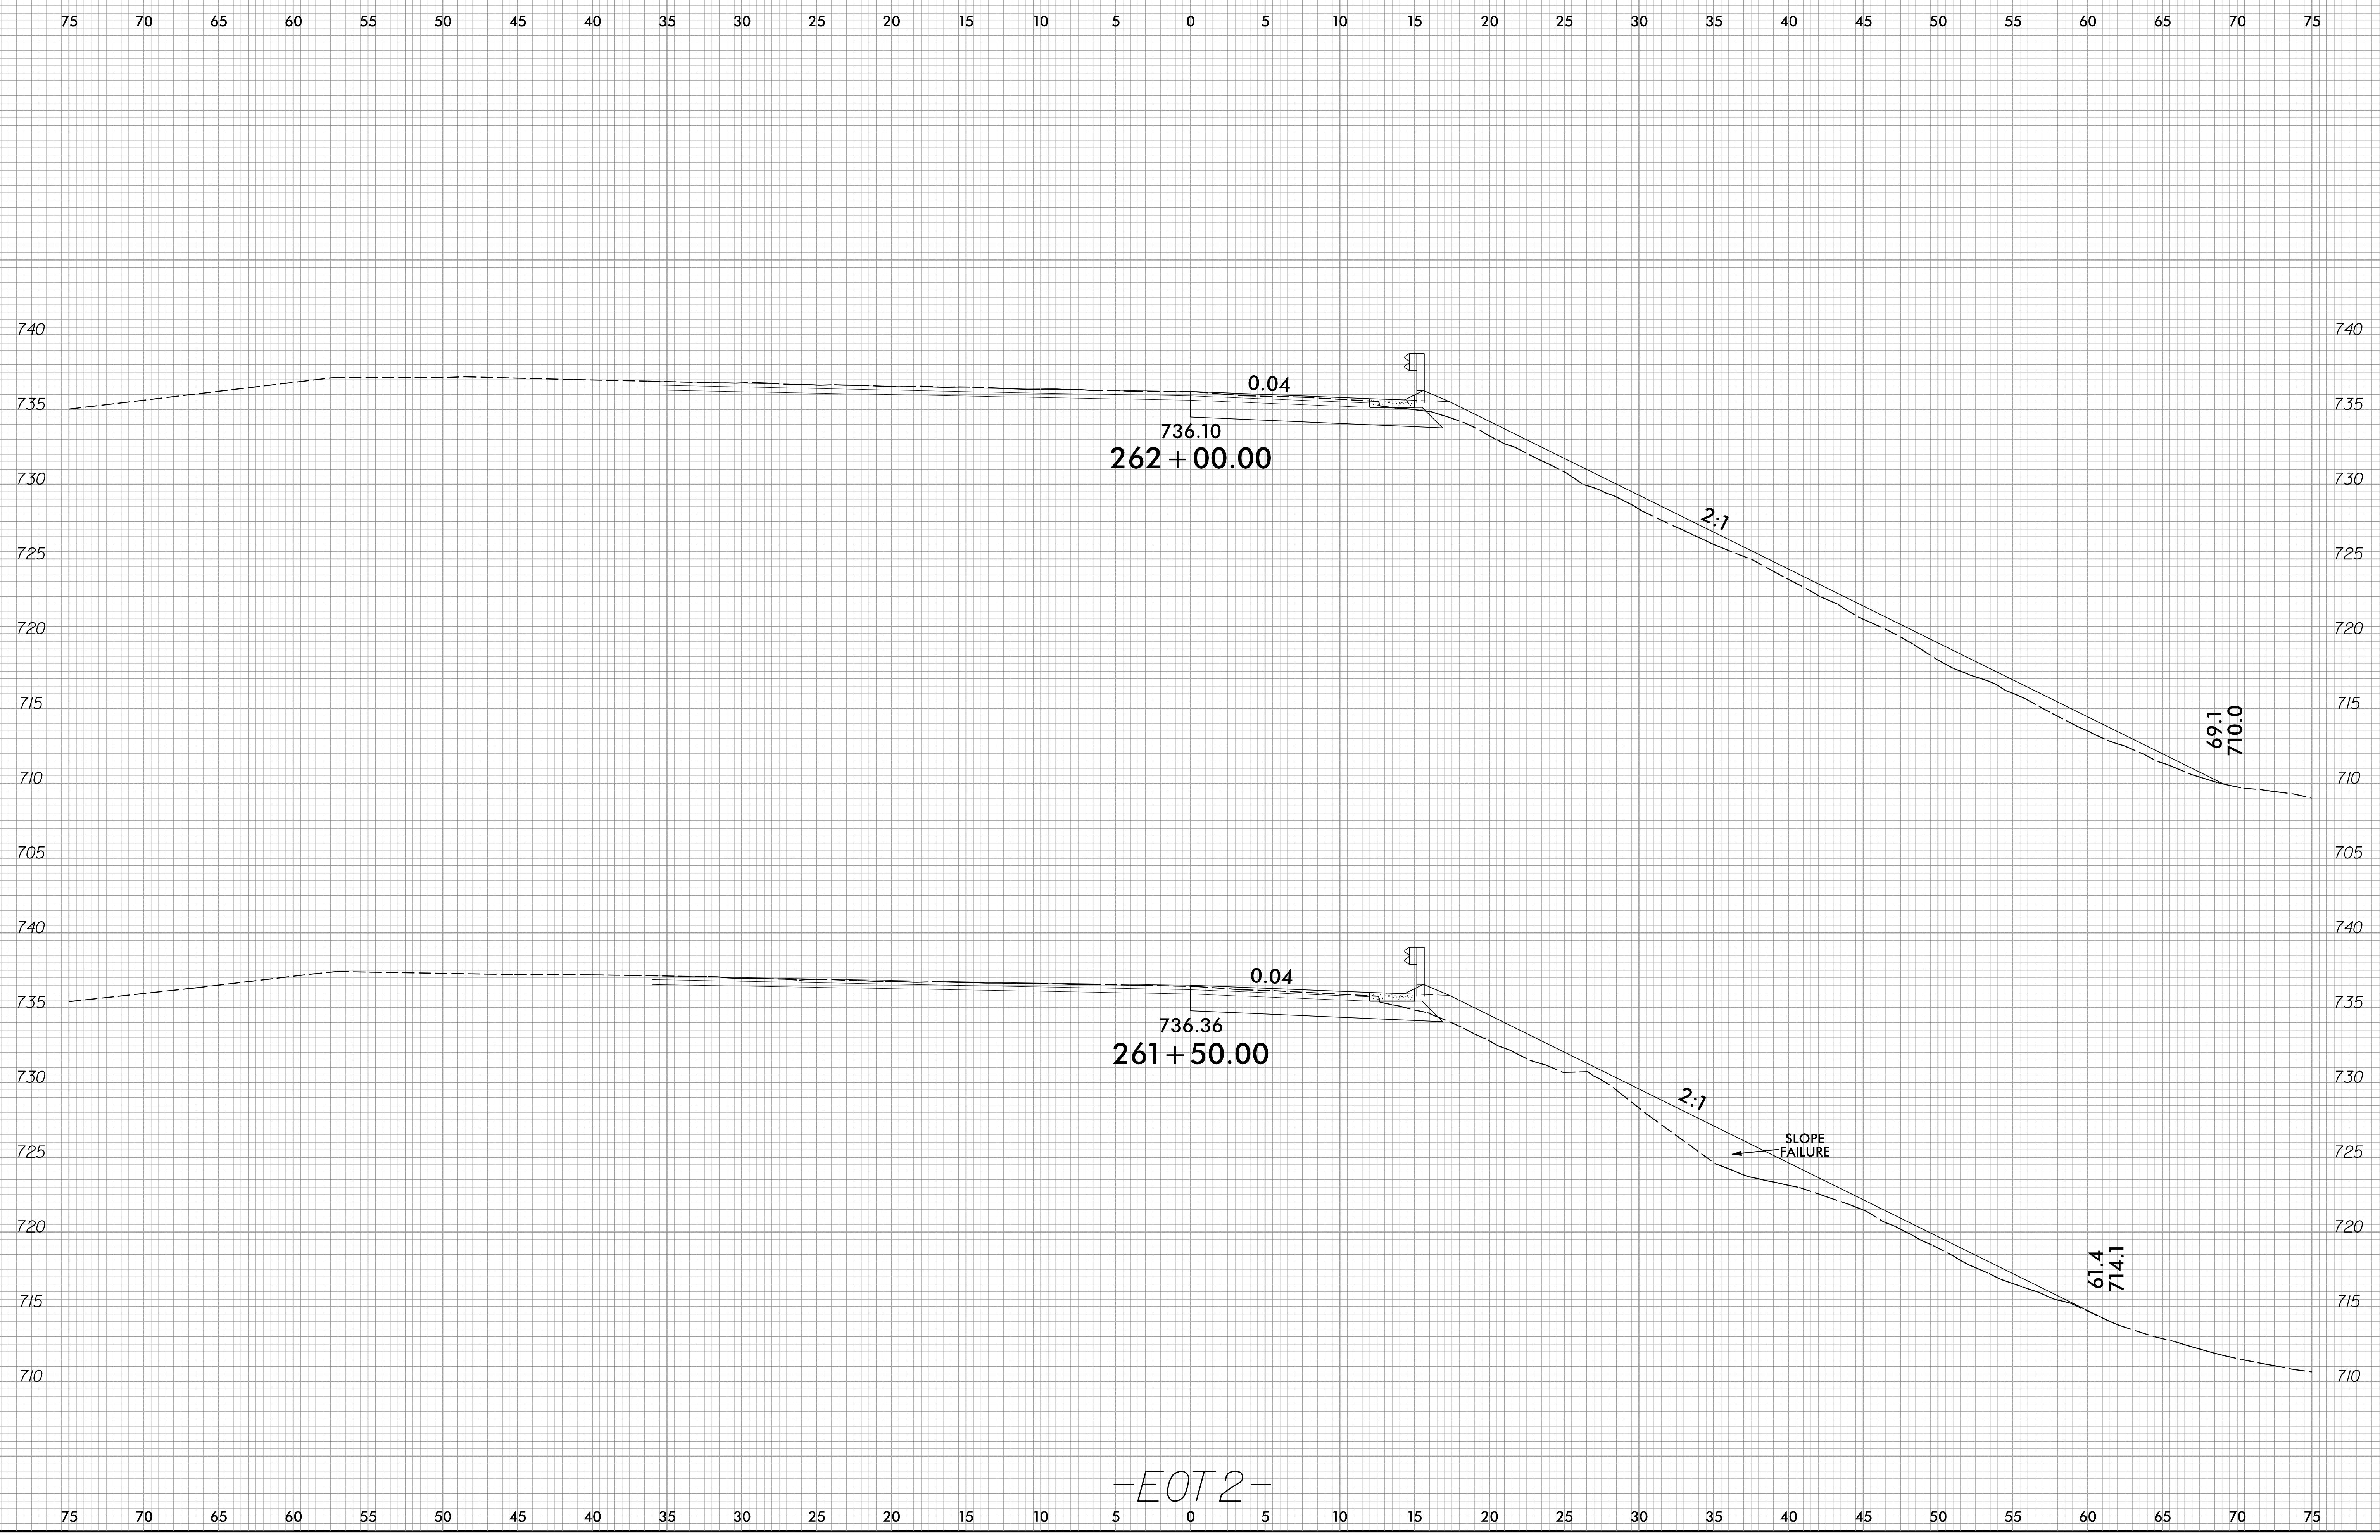


-EOT2-

22-JUN-2022 15:16
S:\Projects\11-5950-185-Davidson\Roadway\1-5950-Rdy_1011.XPL.dgn
DWG: 314790


6/23/16

0 2.5 5	PROJ. REFERENCE NO.	SHEET NO.
■■■■■	I-5950	X-8

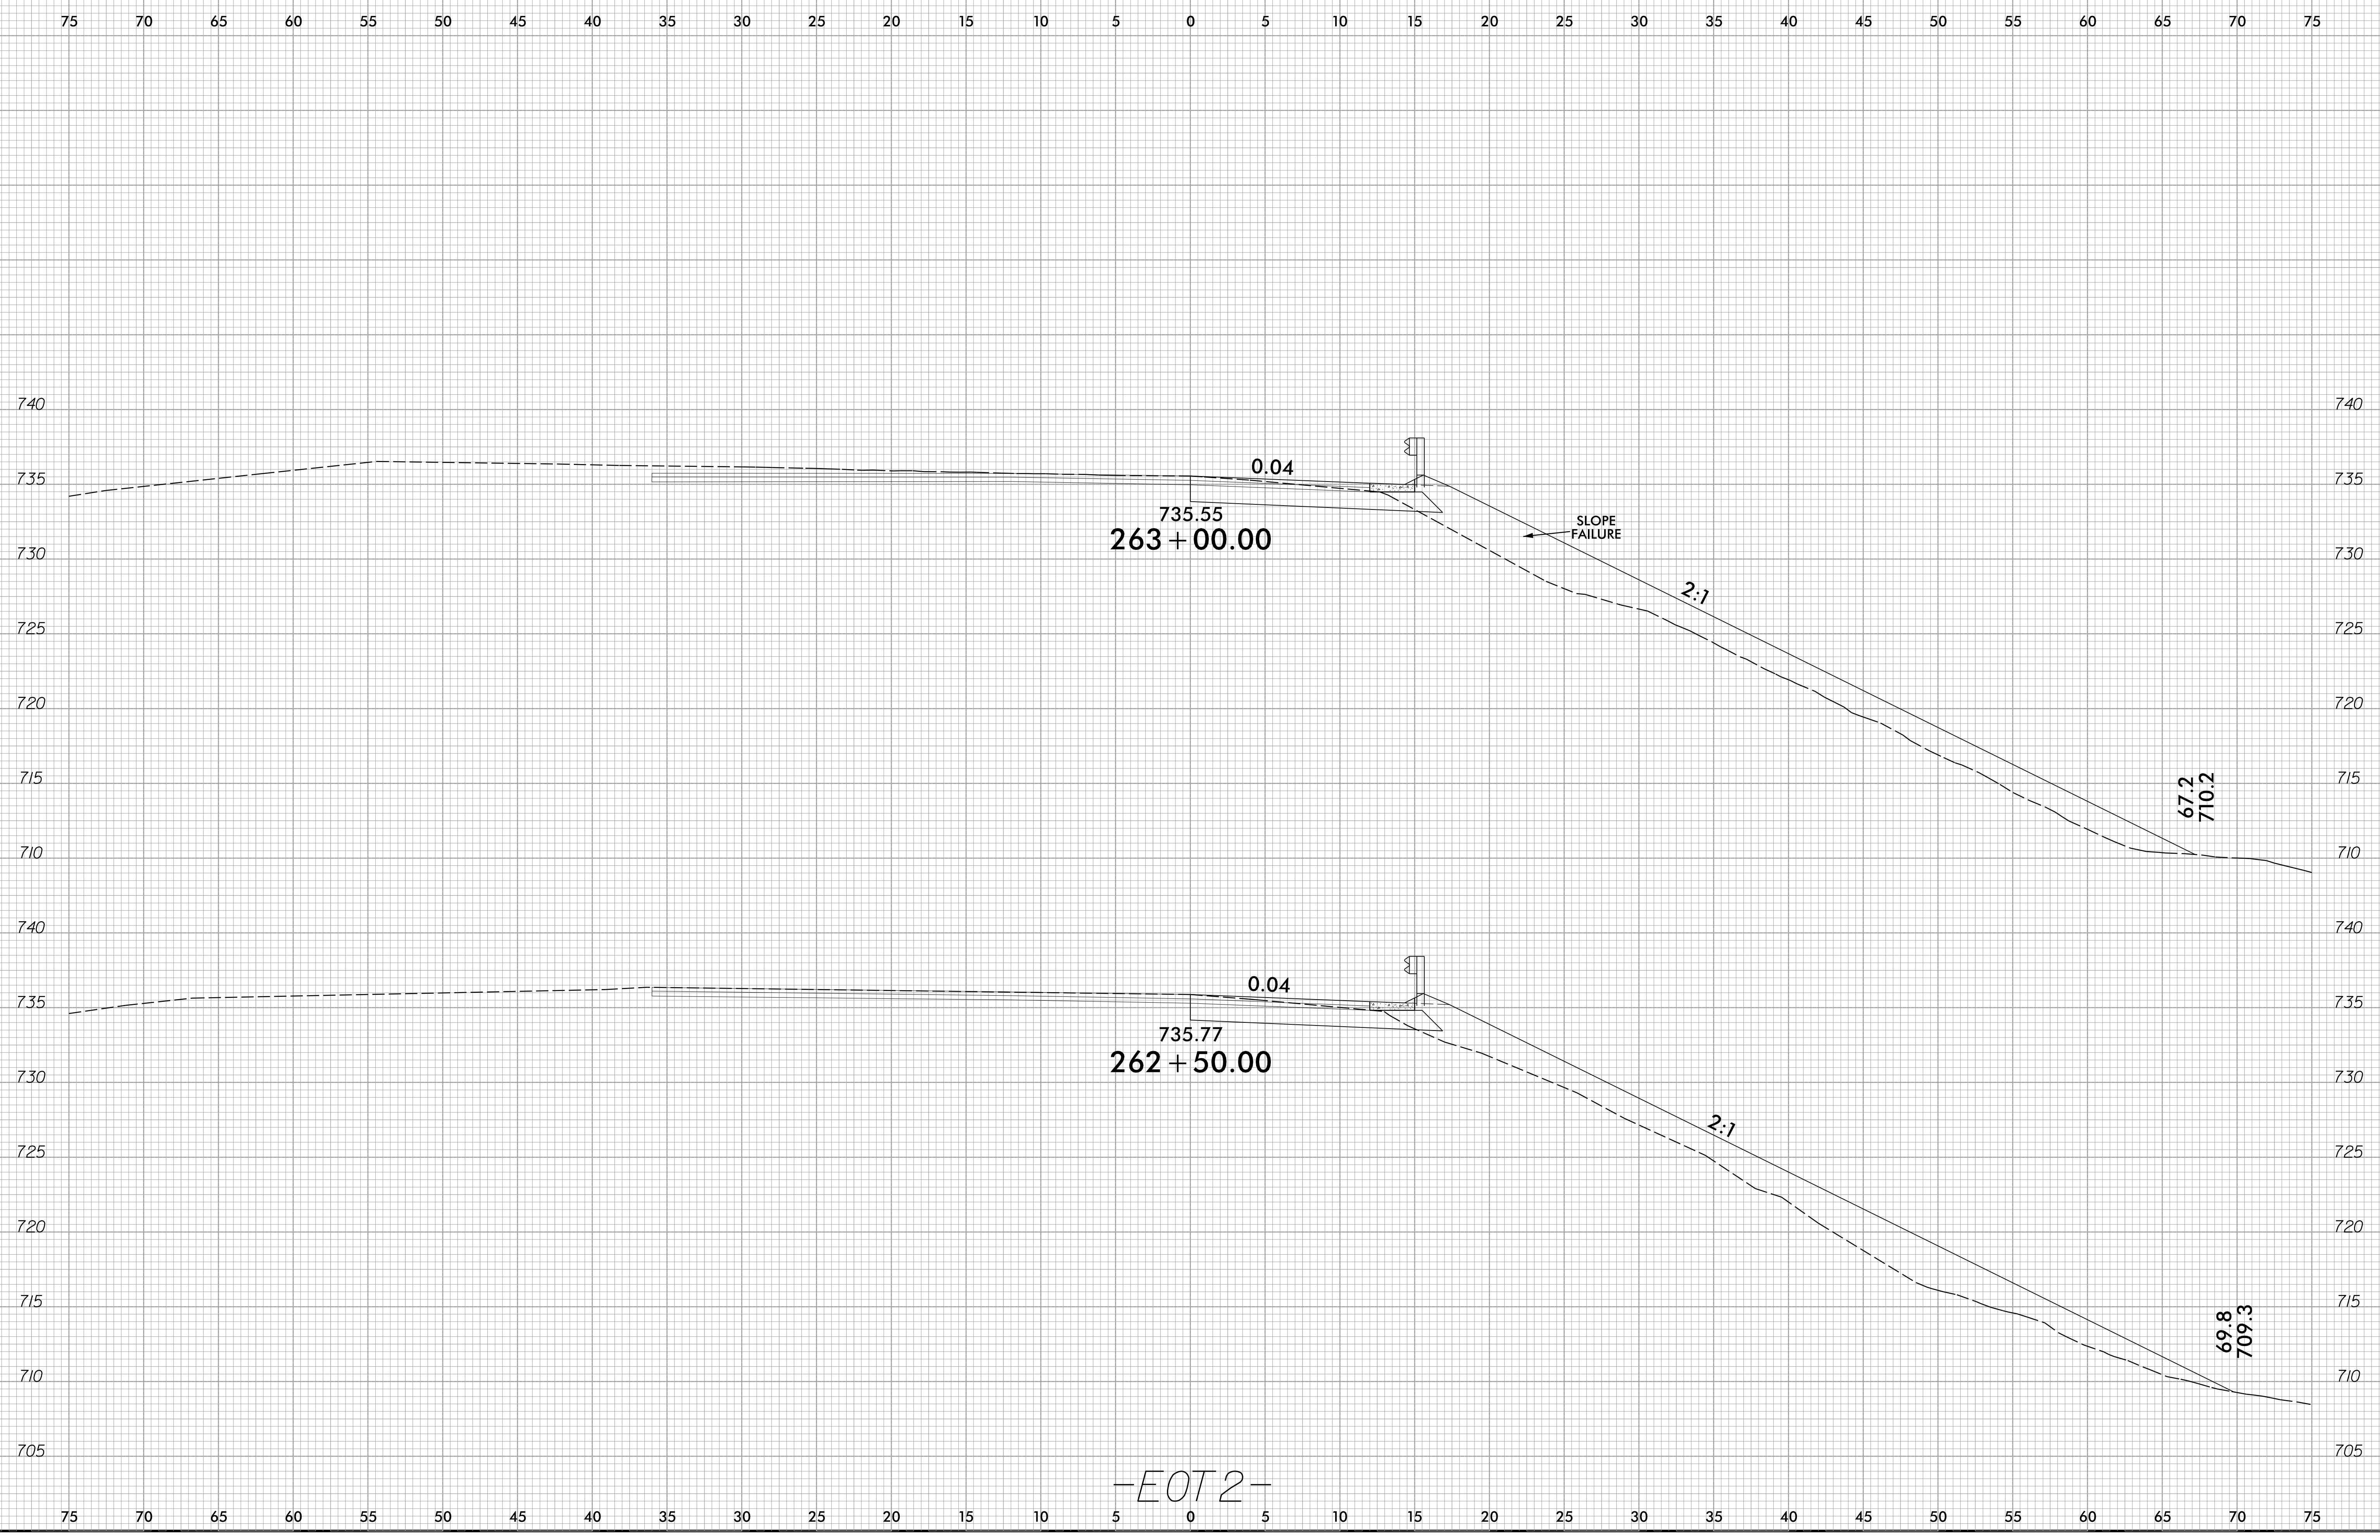

22-JUN-2022 15:16
S:\Projects\DOT\A\01V83-314790
dcl.rtc


-EOT2-

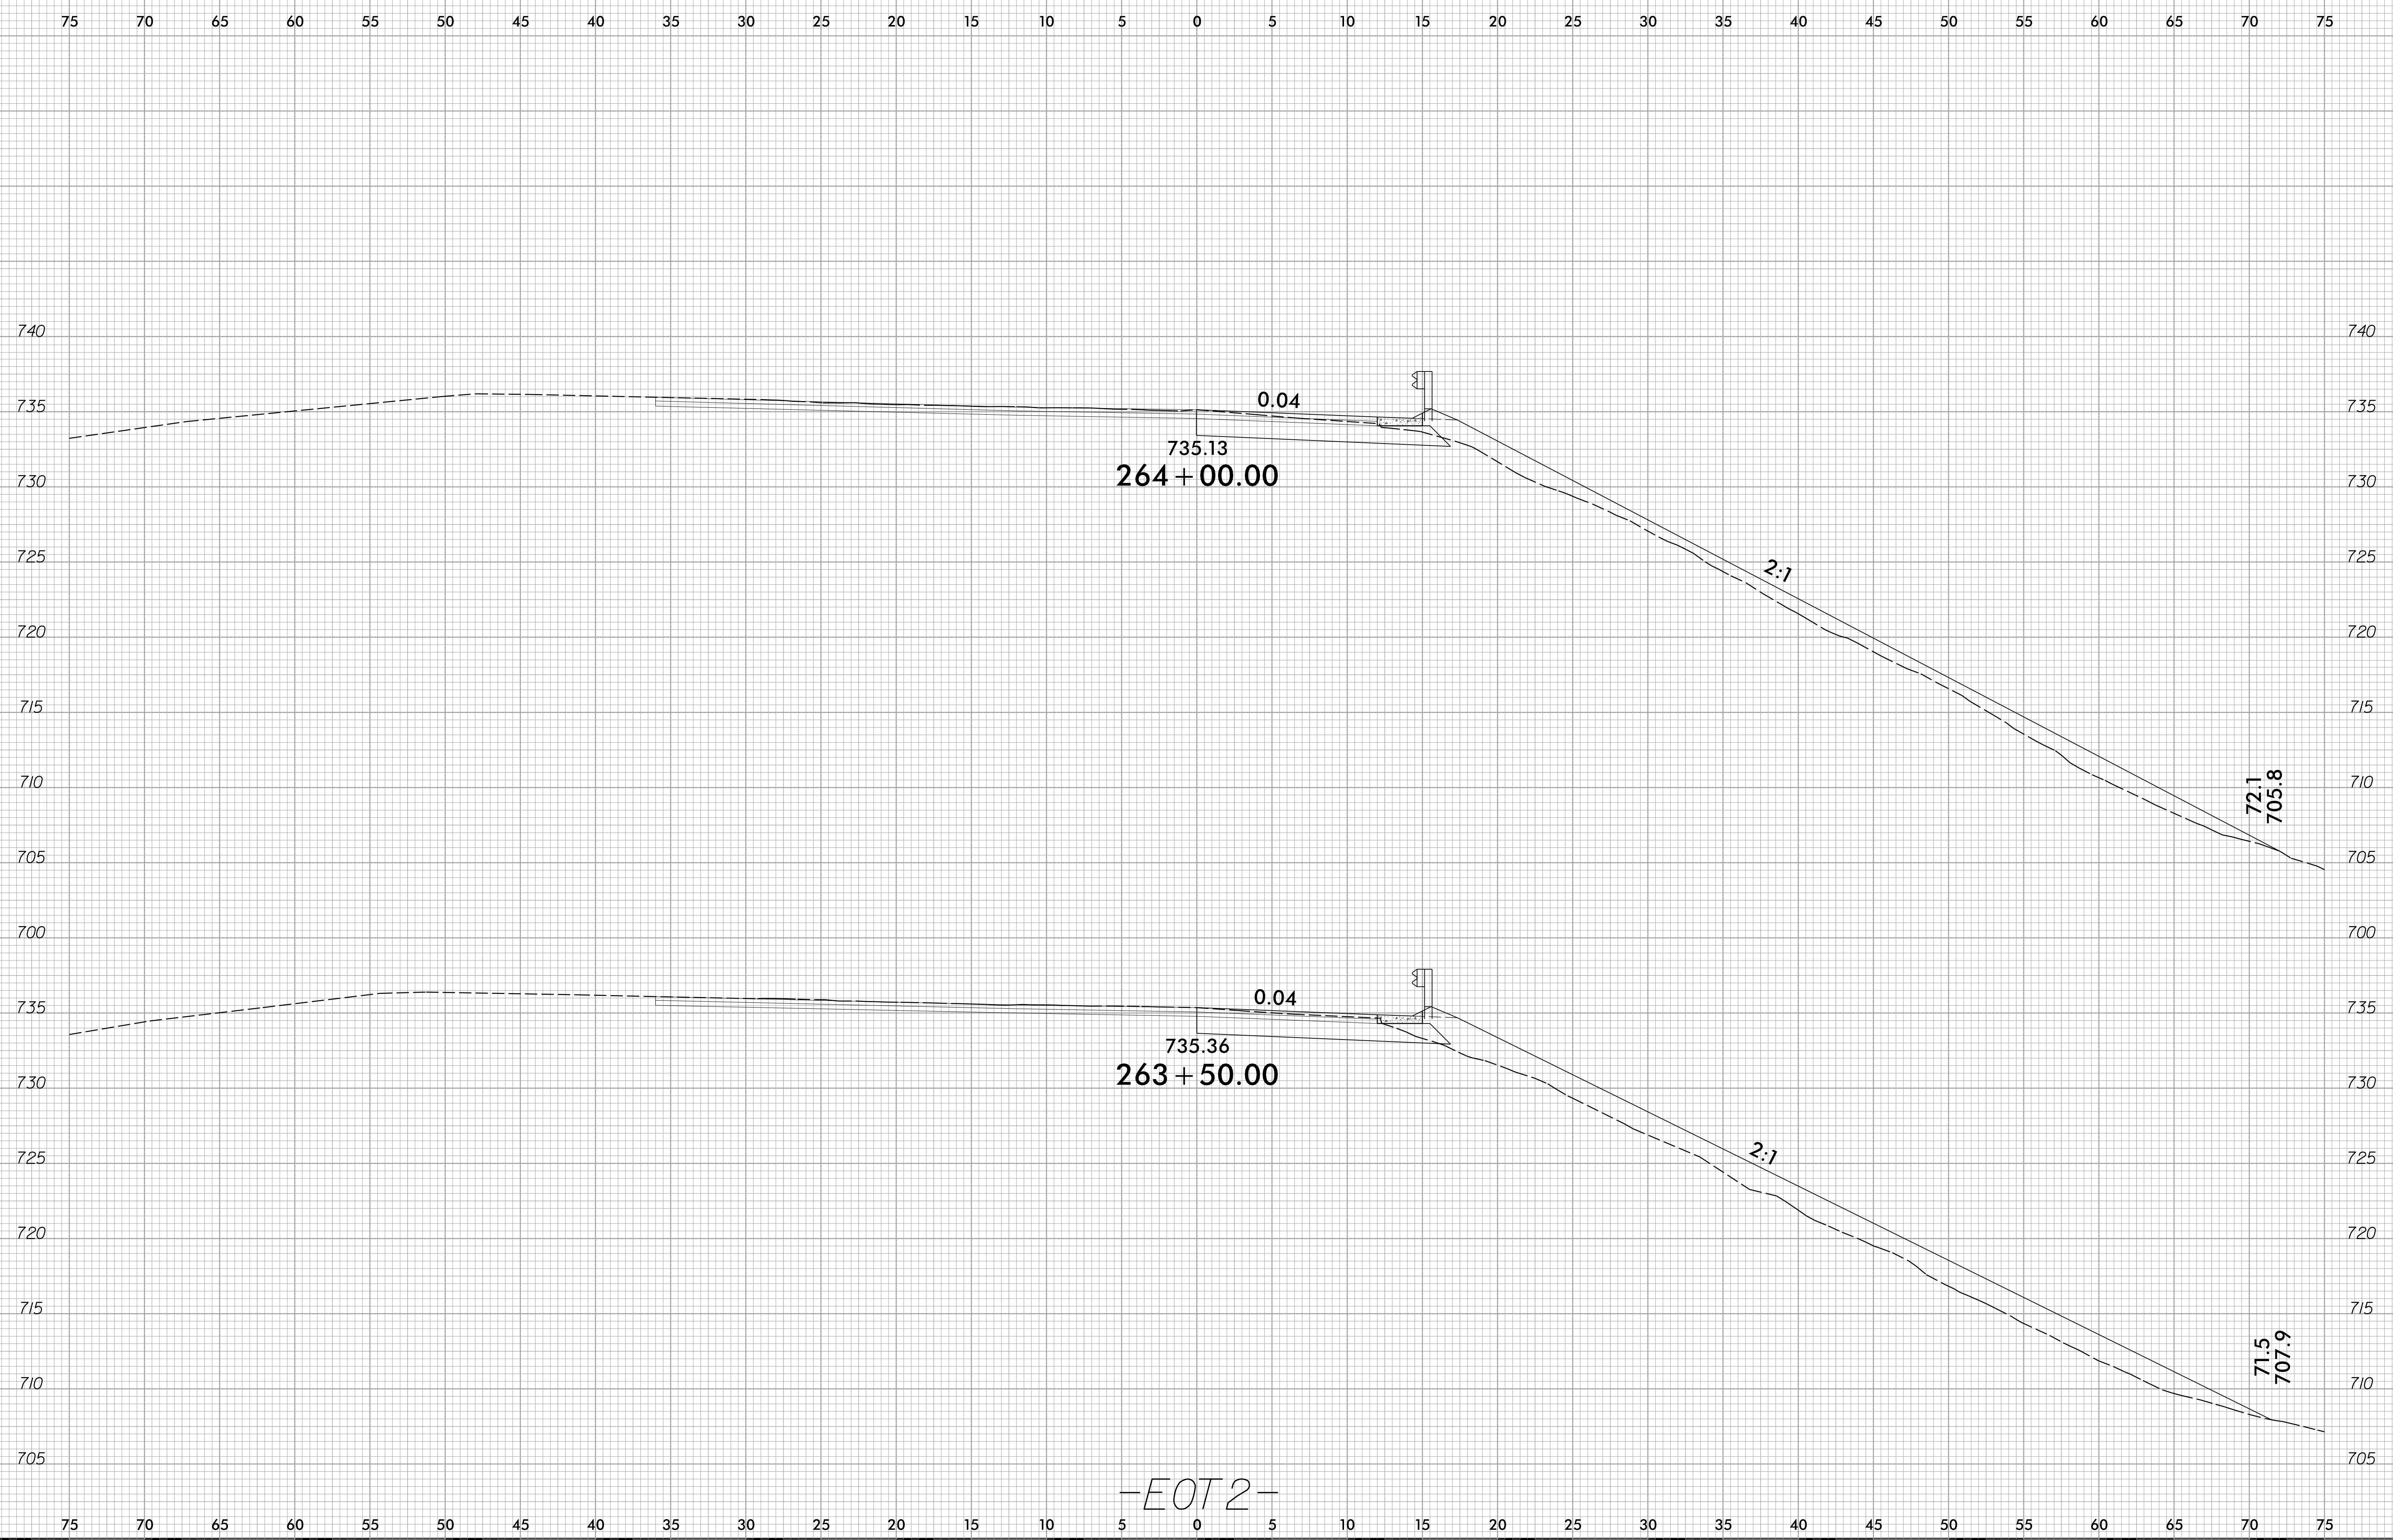

-EOT2-

6/23/16

0 2.5 5	PROJ. REFERENCE NO.	SHEET NO.
	I-5950	X-10

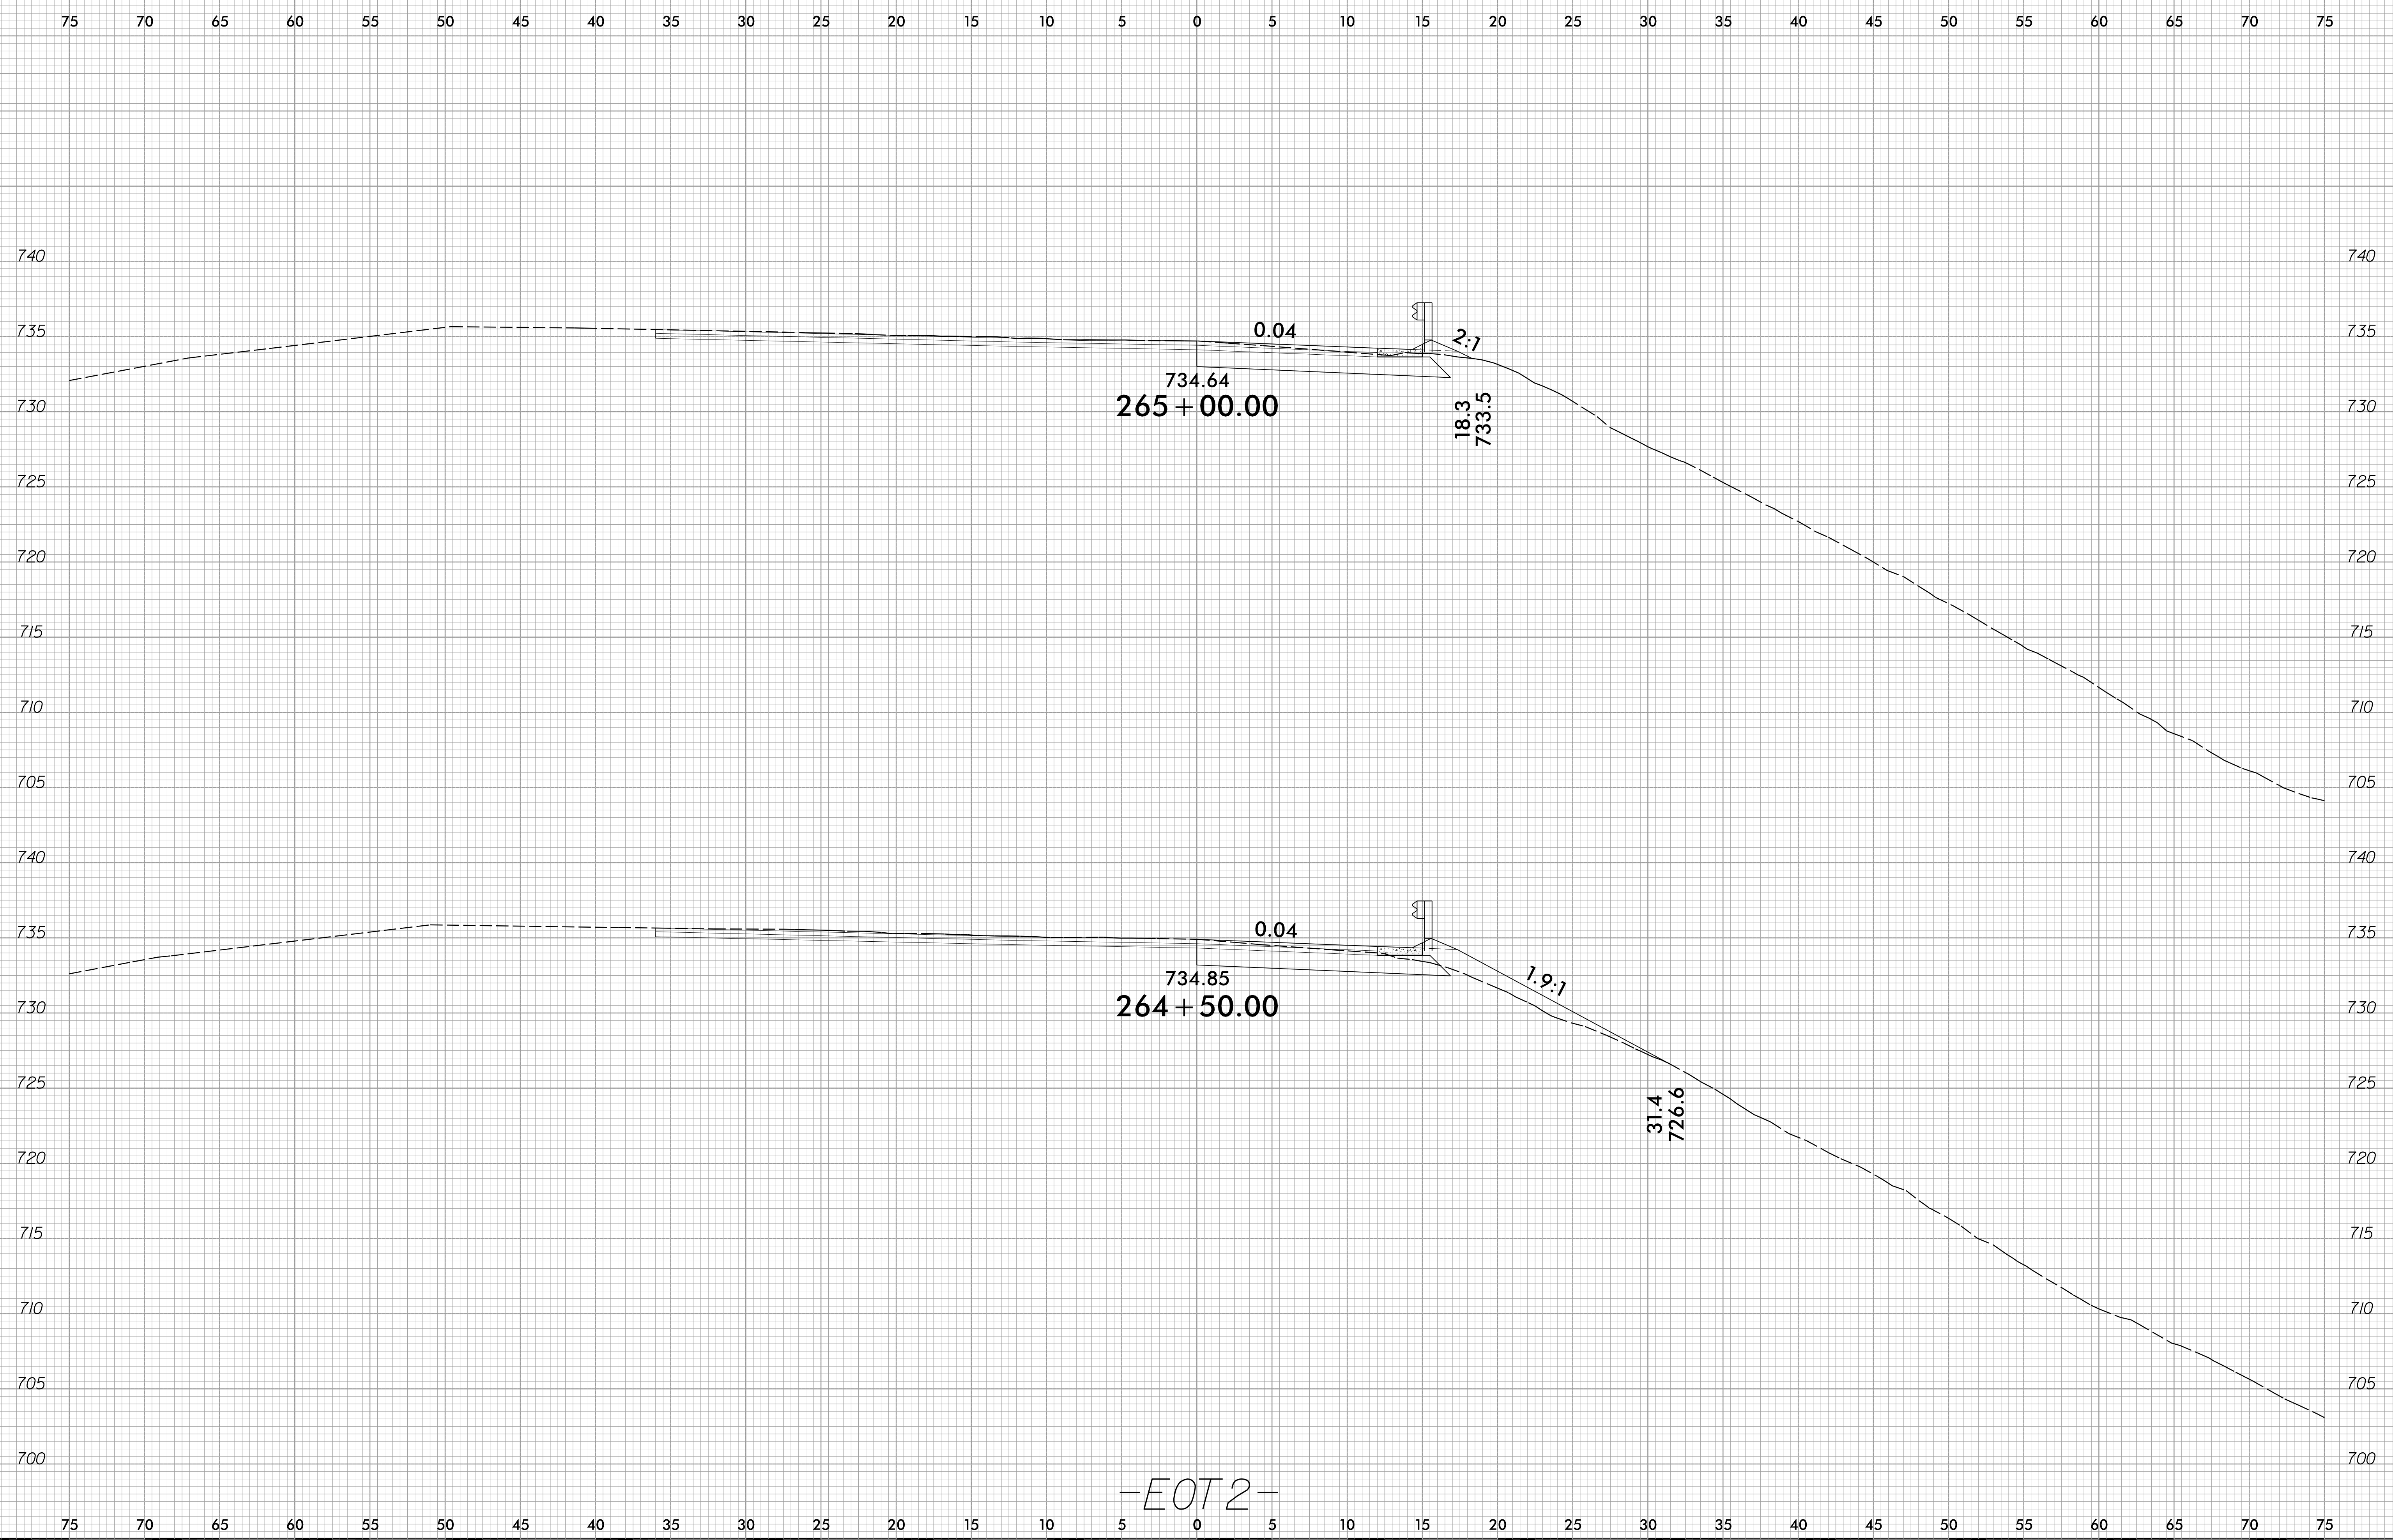


-EOT2-

22-JUN-2022 15:46
C:\p\projects\11-5950-185-Davidson\Roadway\1-5950_Rdy_1011XP.dgn
dwg.plt

6/23/16

0 2.5 5	PROJ. REFERENCE NO.	SHEET NO.
	I-5950	X-11

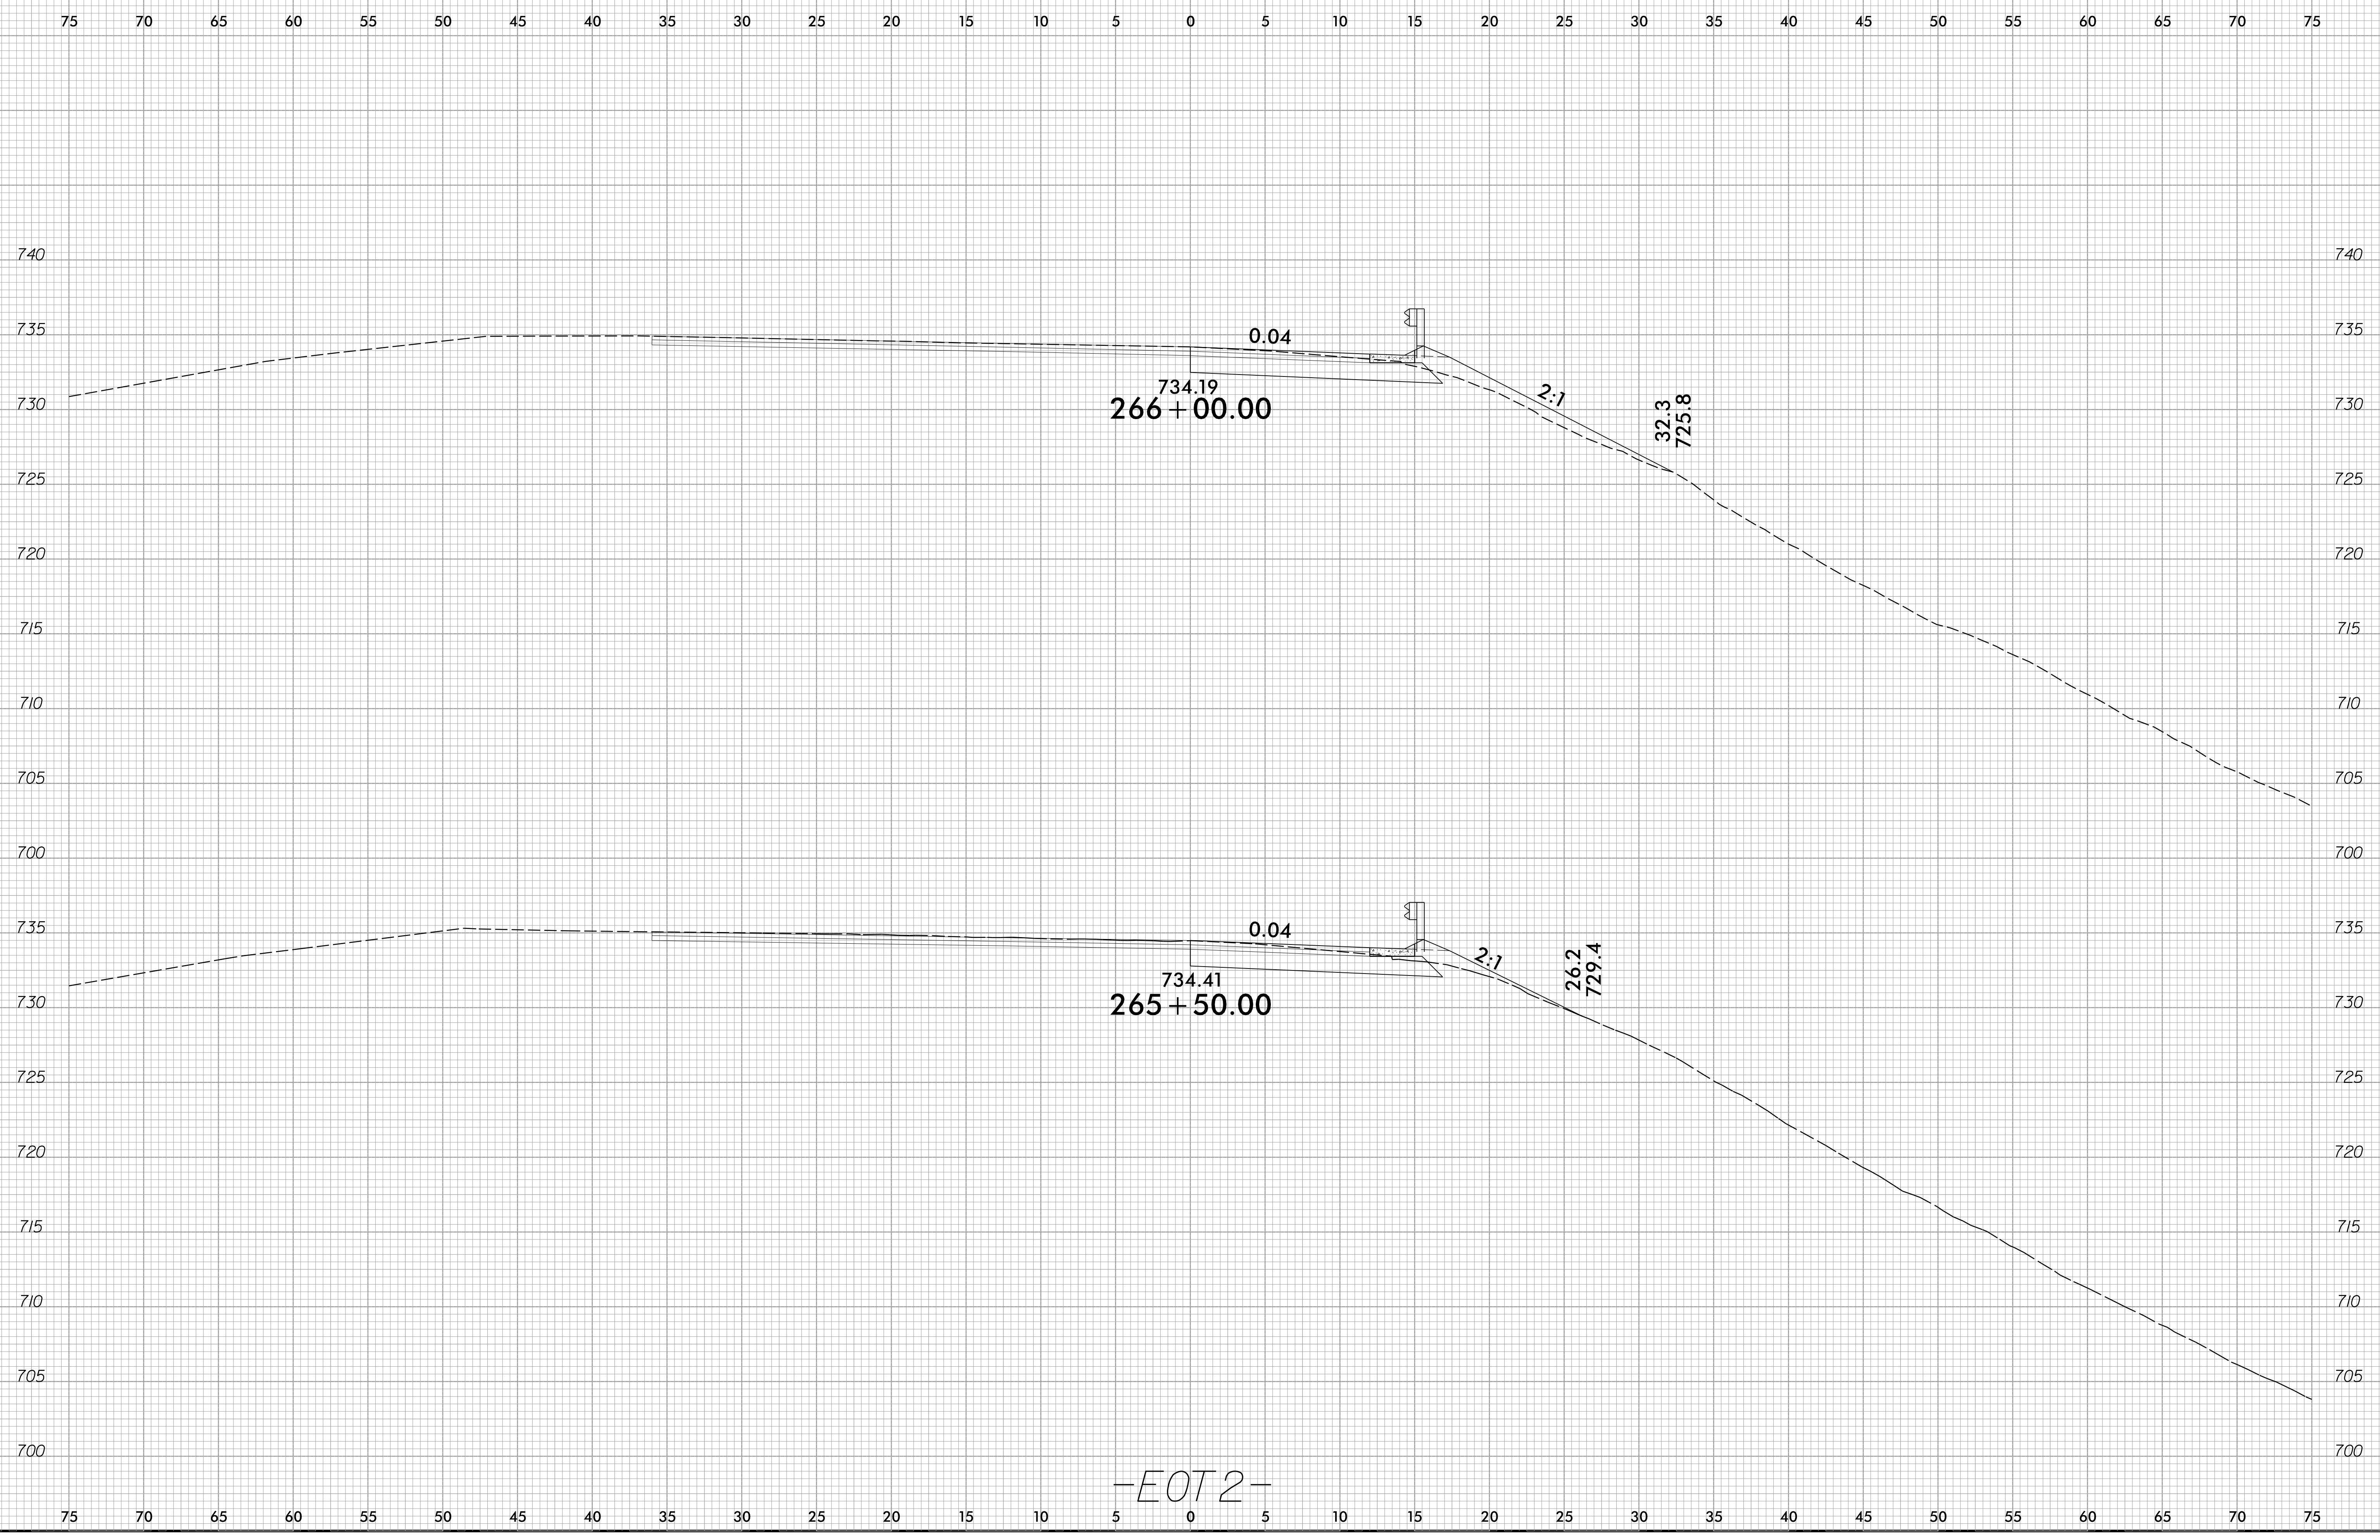


-EOT2-

27-JUN-2022 13:37
C:\Projects\Development\IIP_Projects\I-5950-185-Davidson\Roadway\I-5950_Rdy_1011XP.dgn
User: jk

6/23/16

0 2.5 5	PROJ. REFERENCE NO.	SHEET NO.
	I-5950	X-12

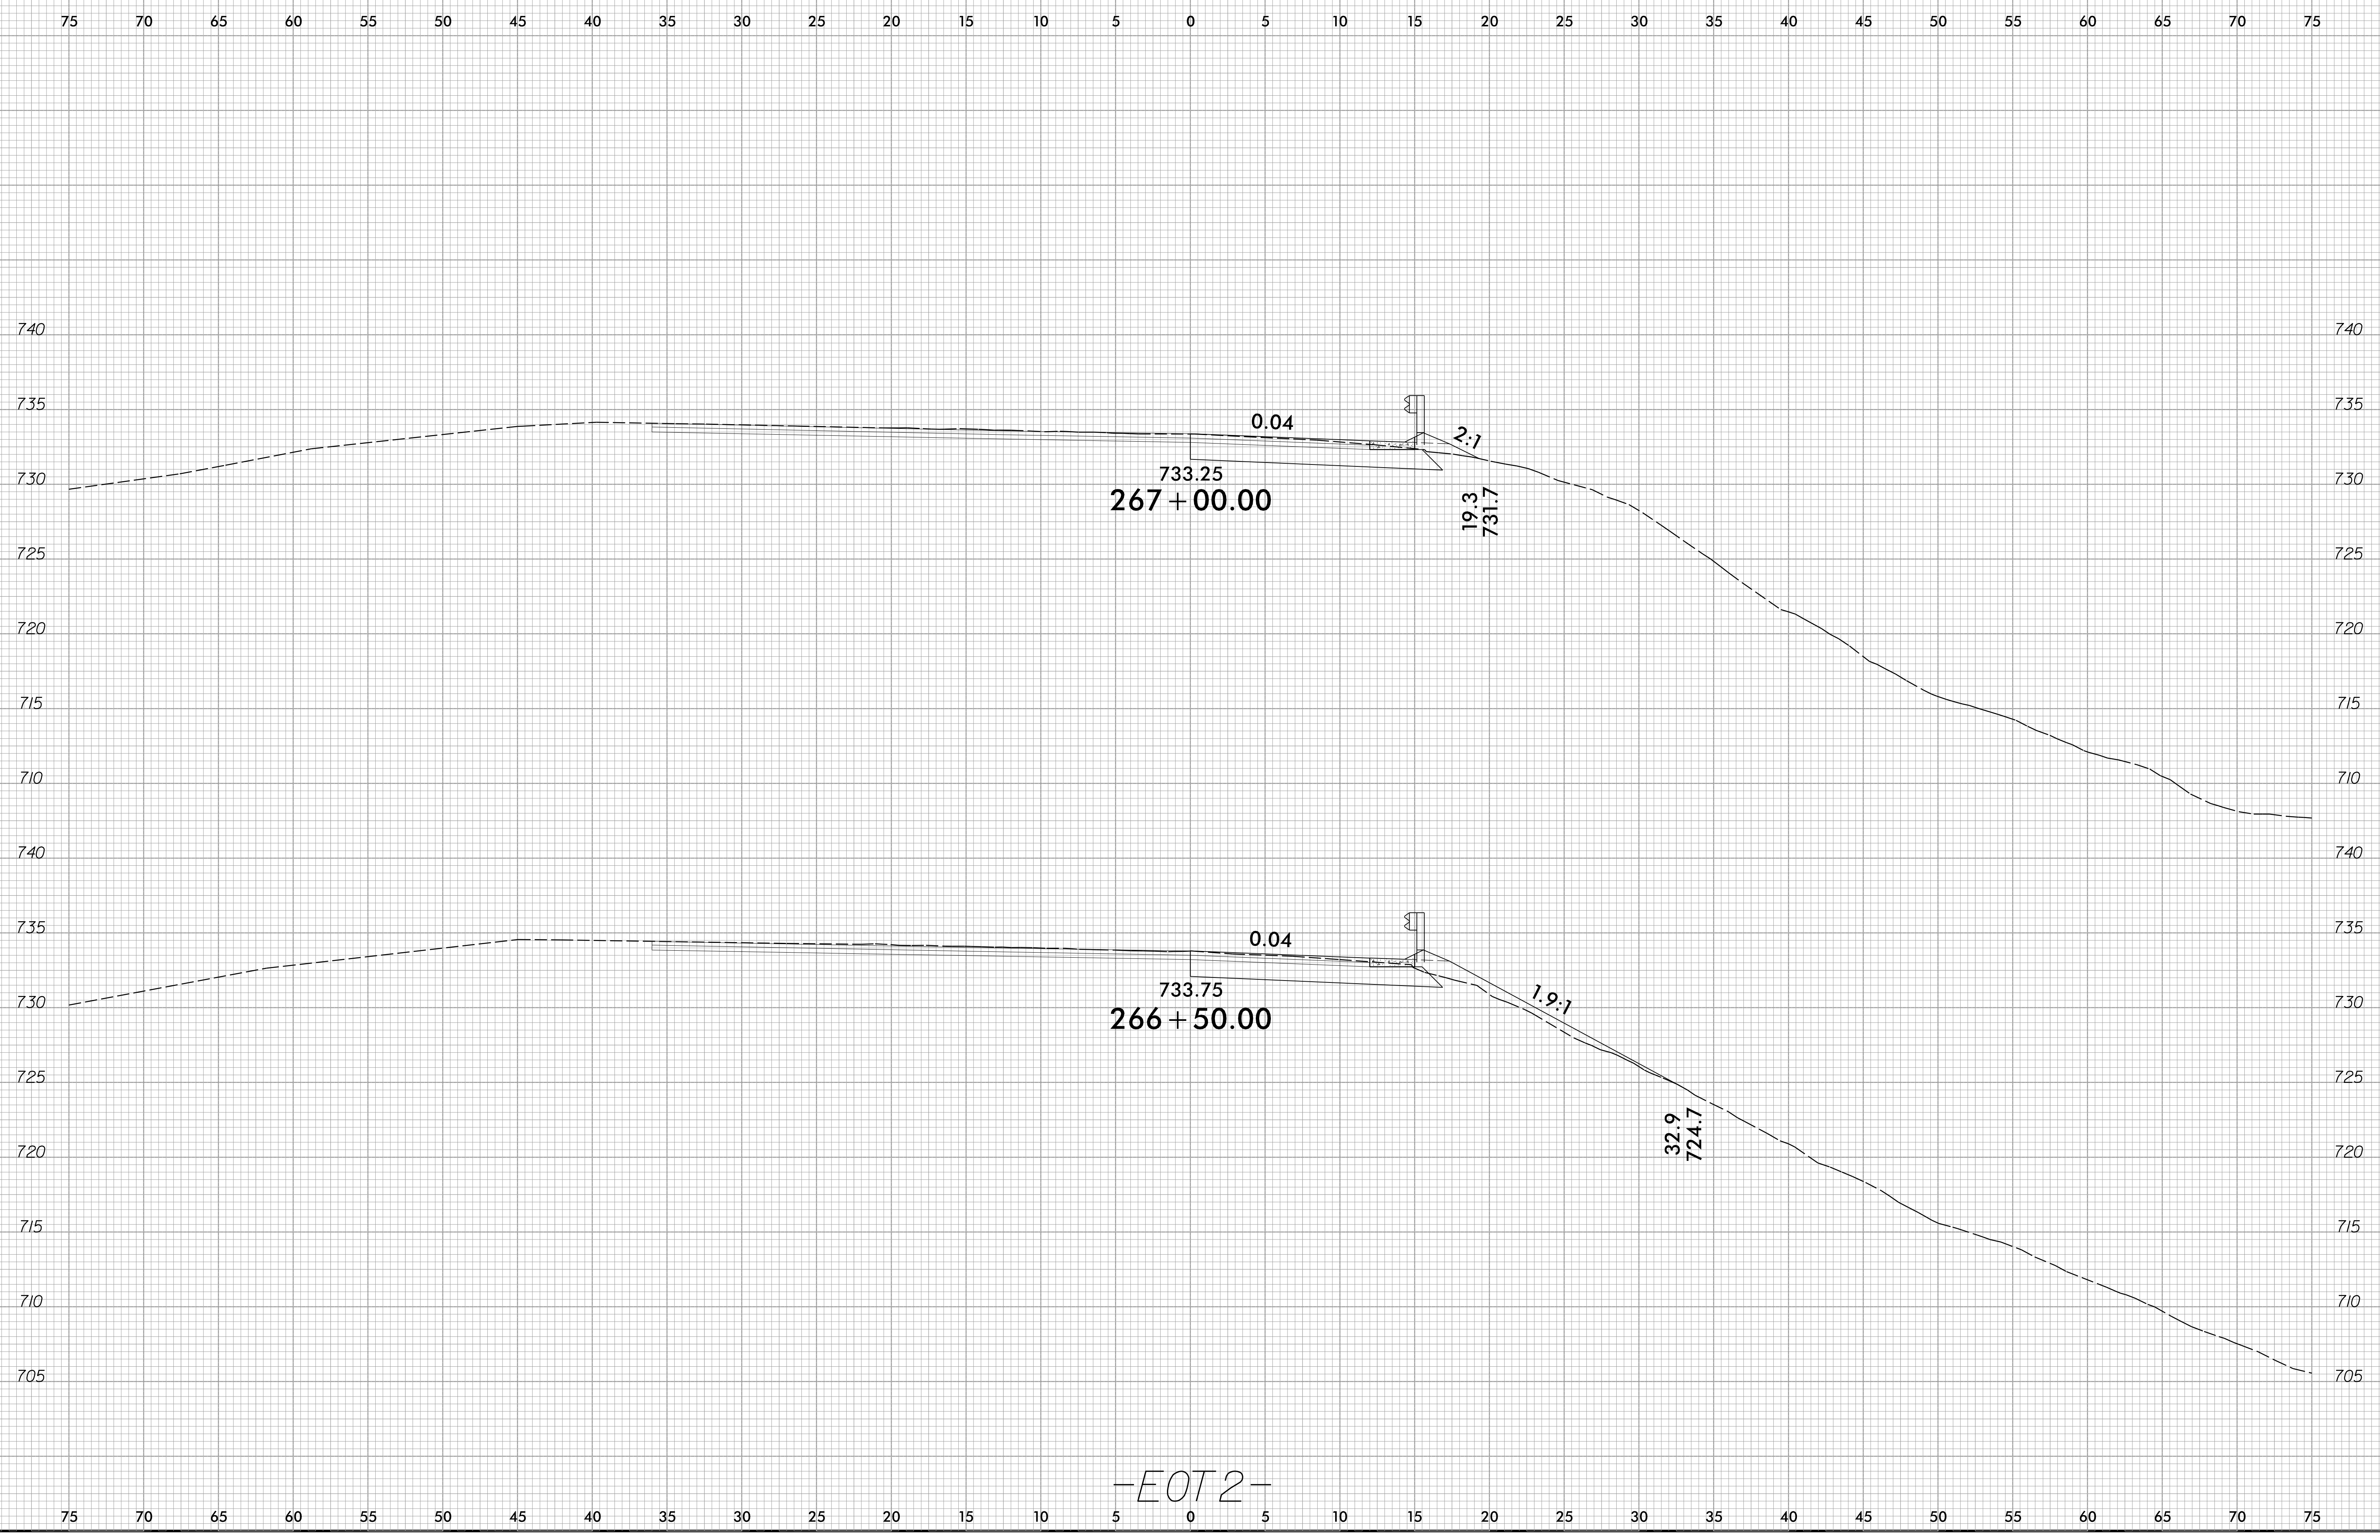


-EOT2-

22-JUN-2022 15:16
S:\Projects\1616\1616.dwg
D:\Projects\1616\1616.dwg
D:\Projects\1616\1616.dwg

6/23/16

0 2.5 5	PROJ. REFERENCE NO.	SHEET NO.
	I-5950	X-13

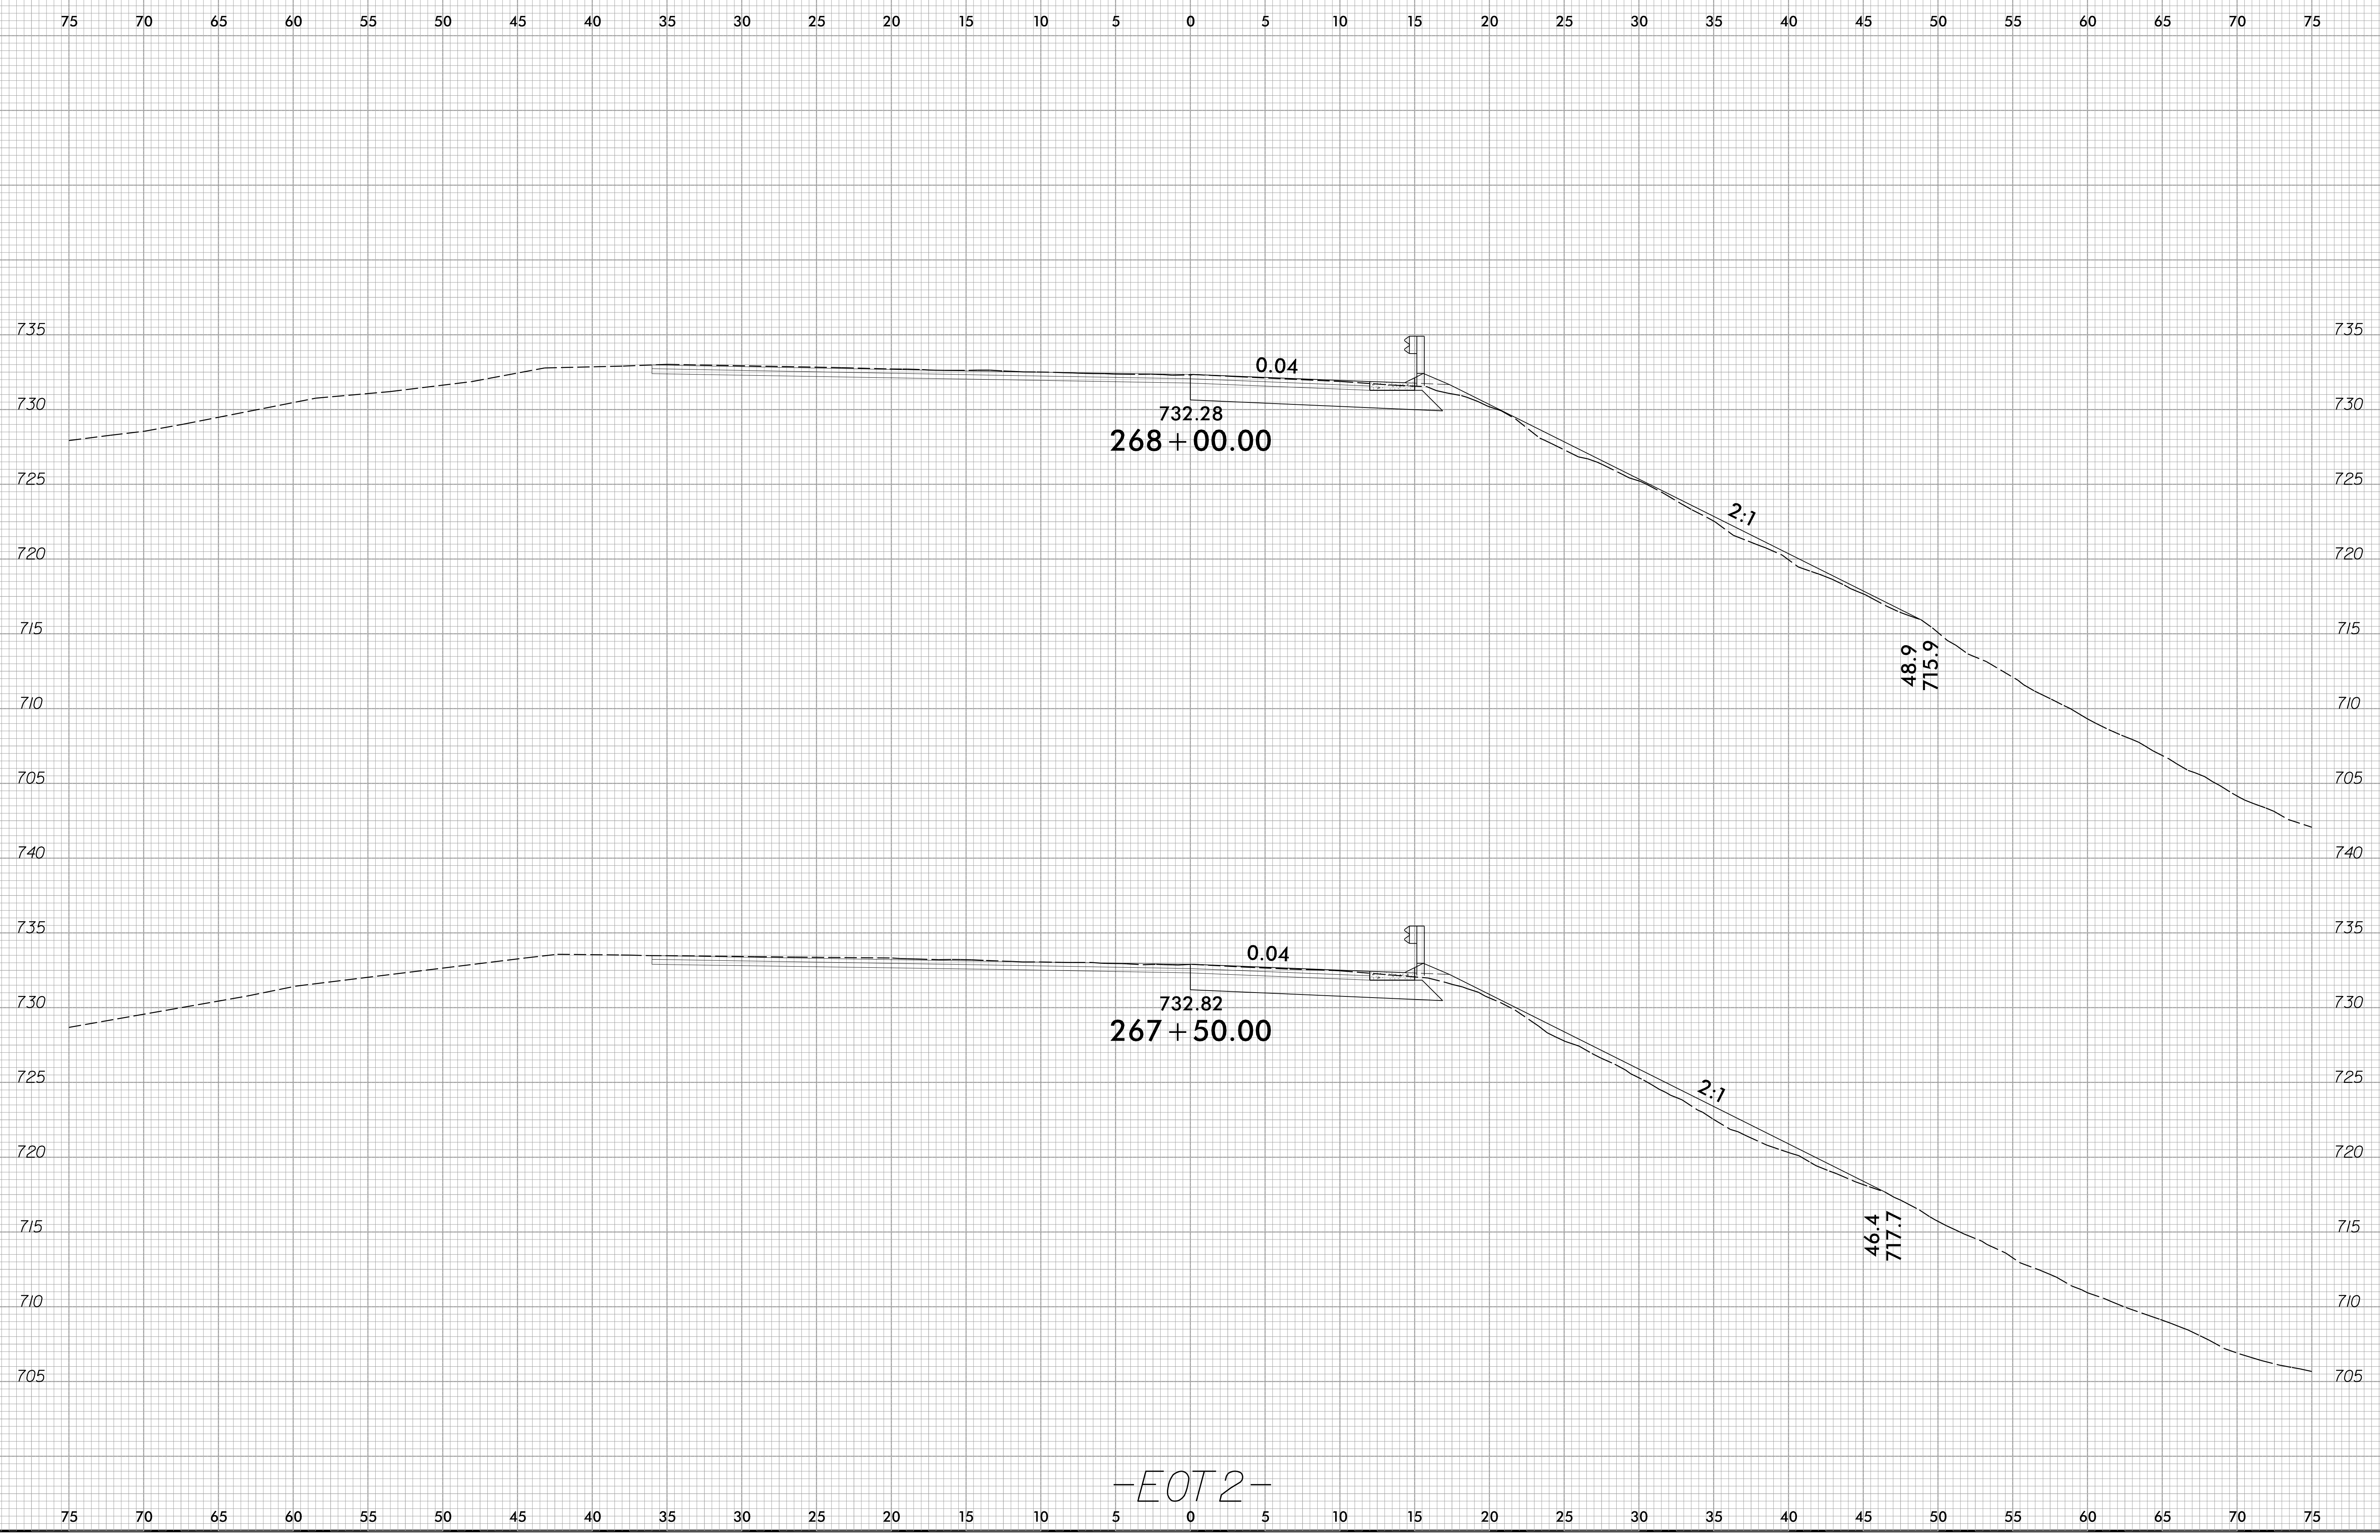


-EOT2-

22-JUN-2022 15:46
C:\p\projects\11-5950-185-Davidson\Roadway\1-5950_Rdy_1011.XPL.dgn
DWG.PLOT

6/23/16

0 2.5 5	PROJ. REFERENCE NO.	SHEET NO.
■■■■■	I-5950	X-15

75 70 65 60 55 50 45 40 35 30 25 20 15 10 5 0 5 10 15 20 25 30 35 40 45 50 55 60 65 70 75

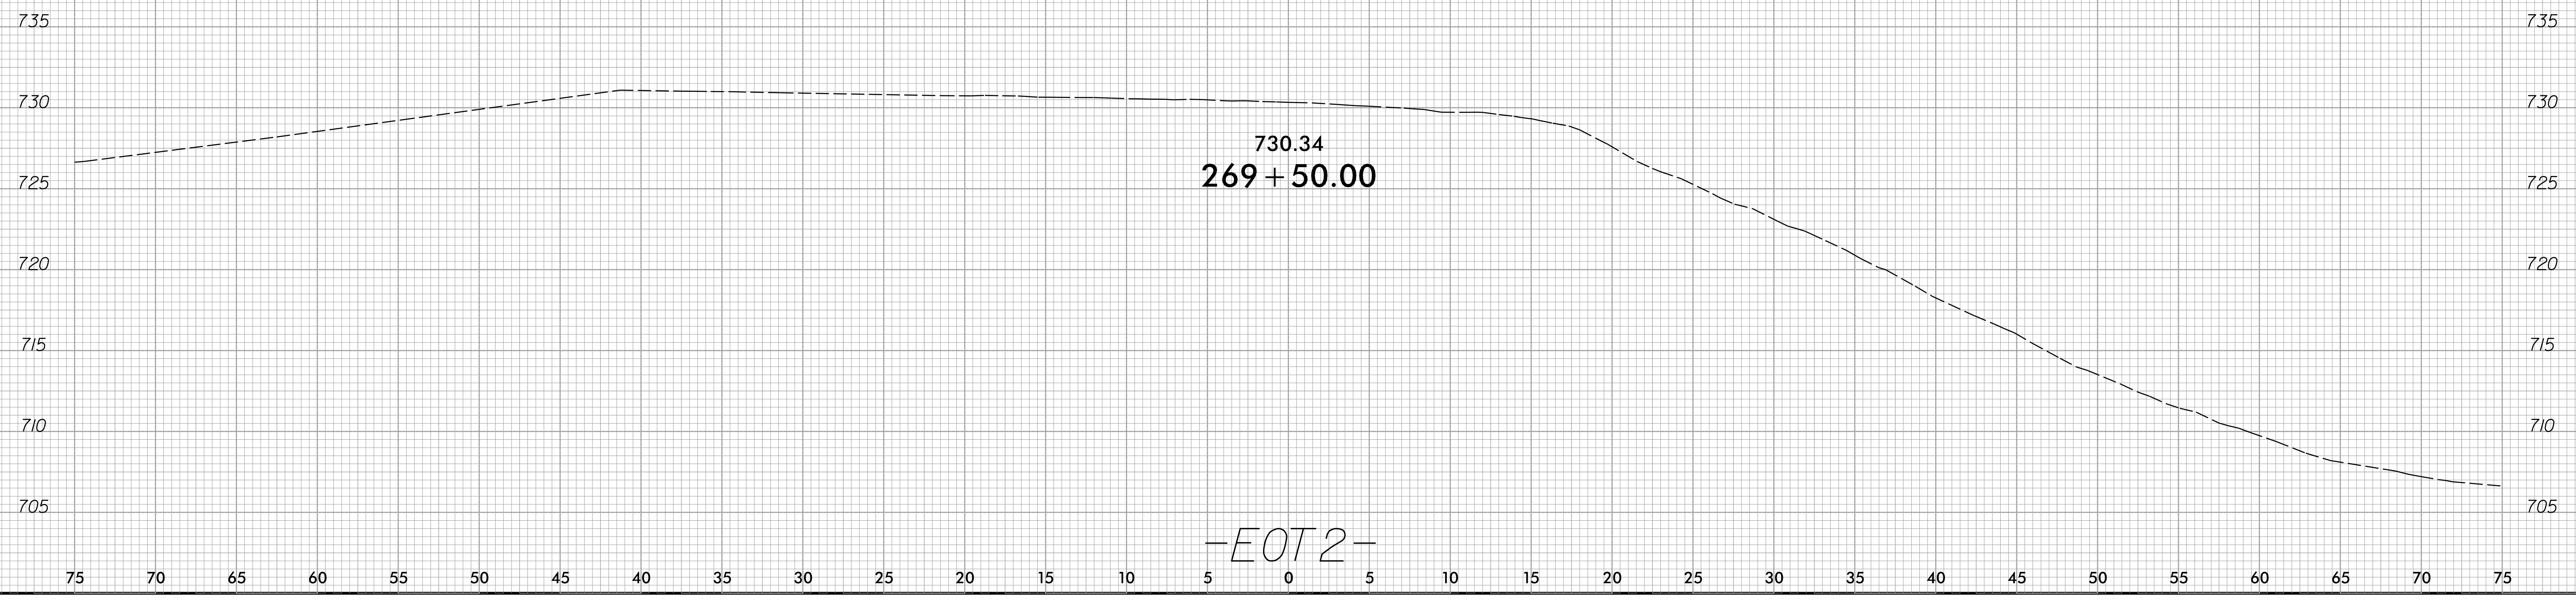

22-JUN-2022 15:16
 C:\Projects\A\01183-314790
 Davidson\Roadway\I-5950-185-001\XPL.dgn