
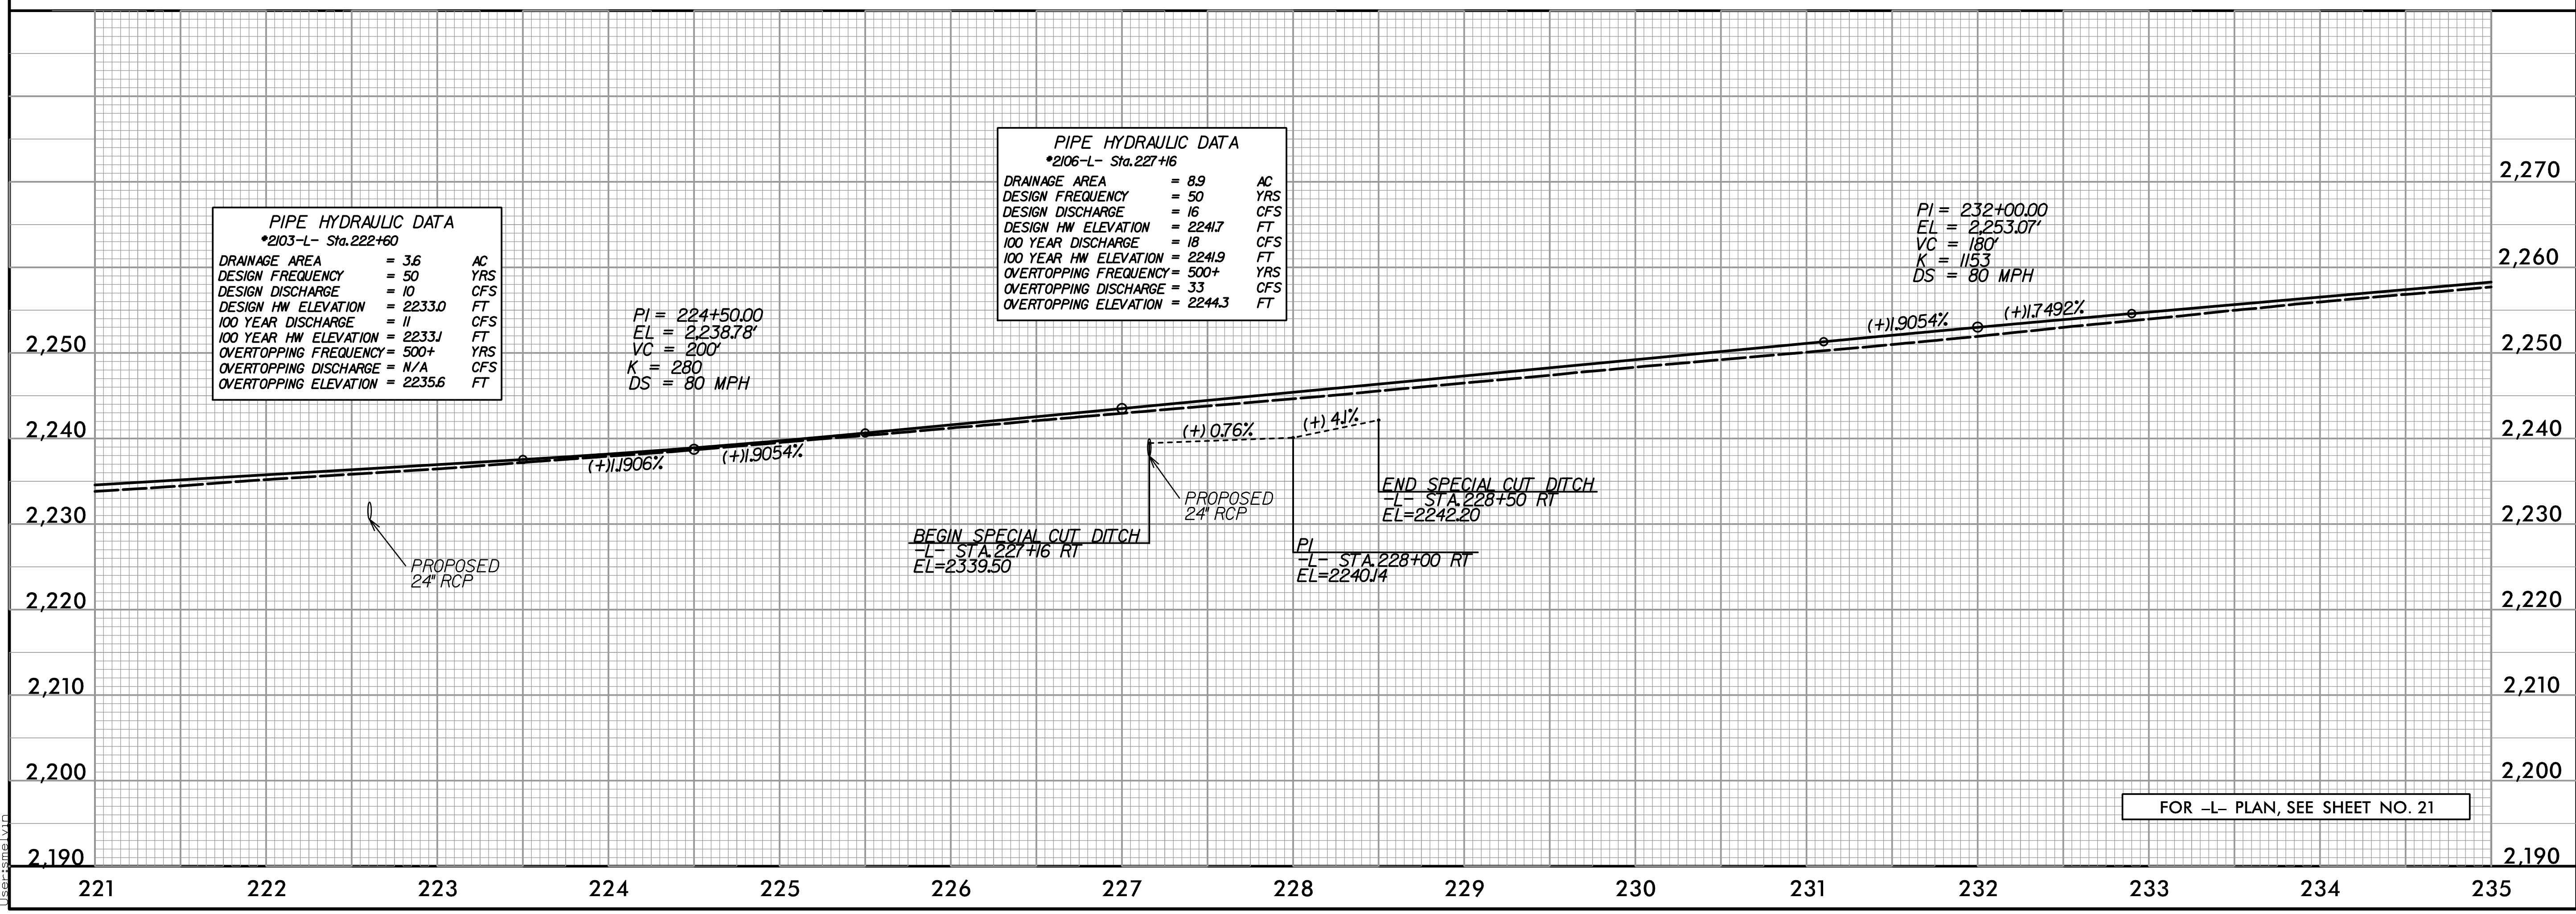
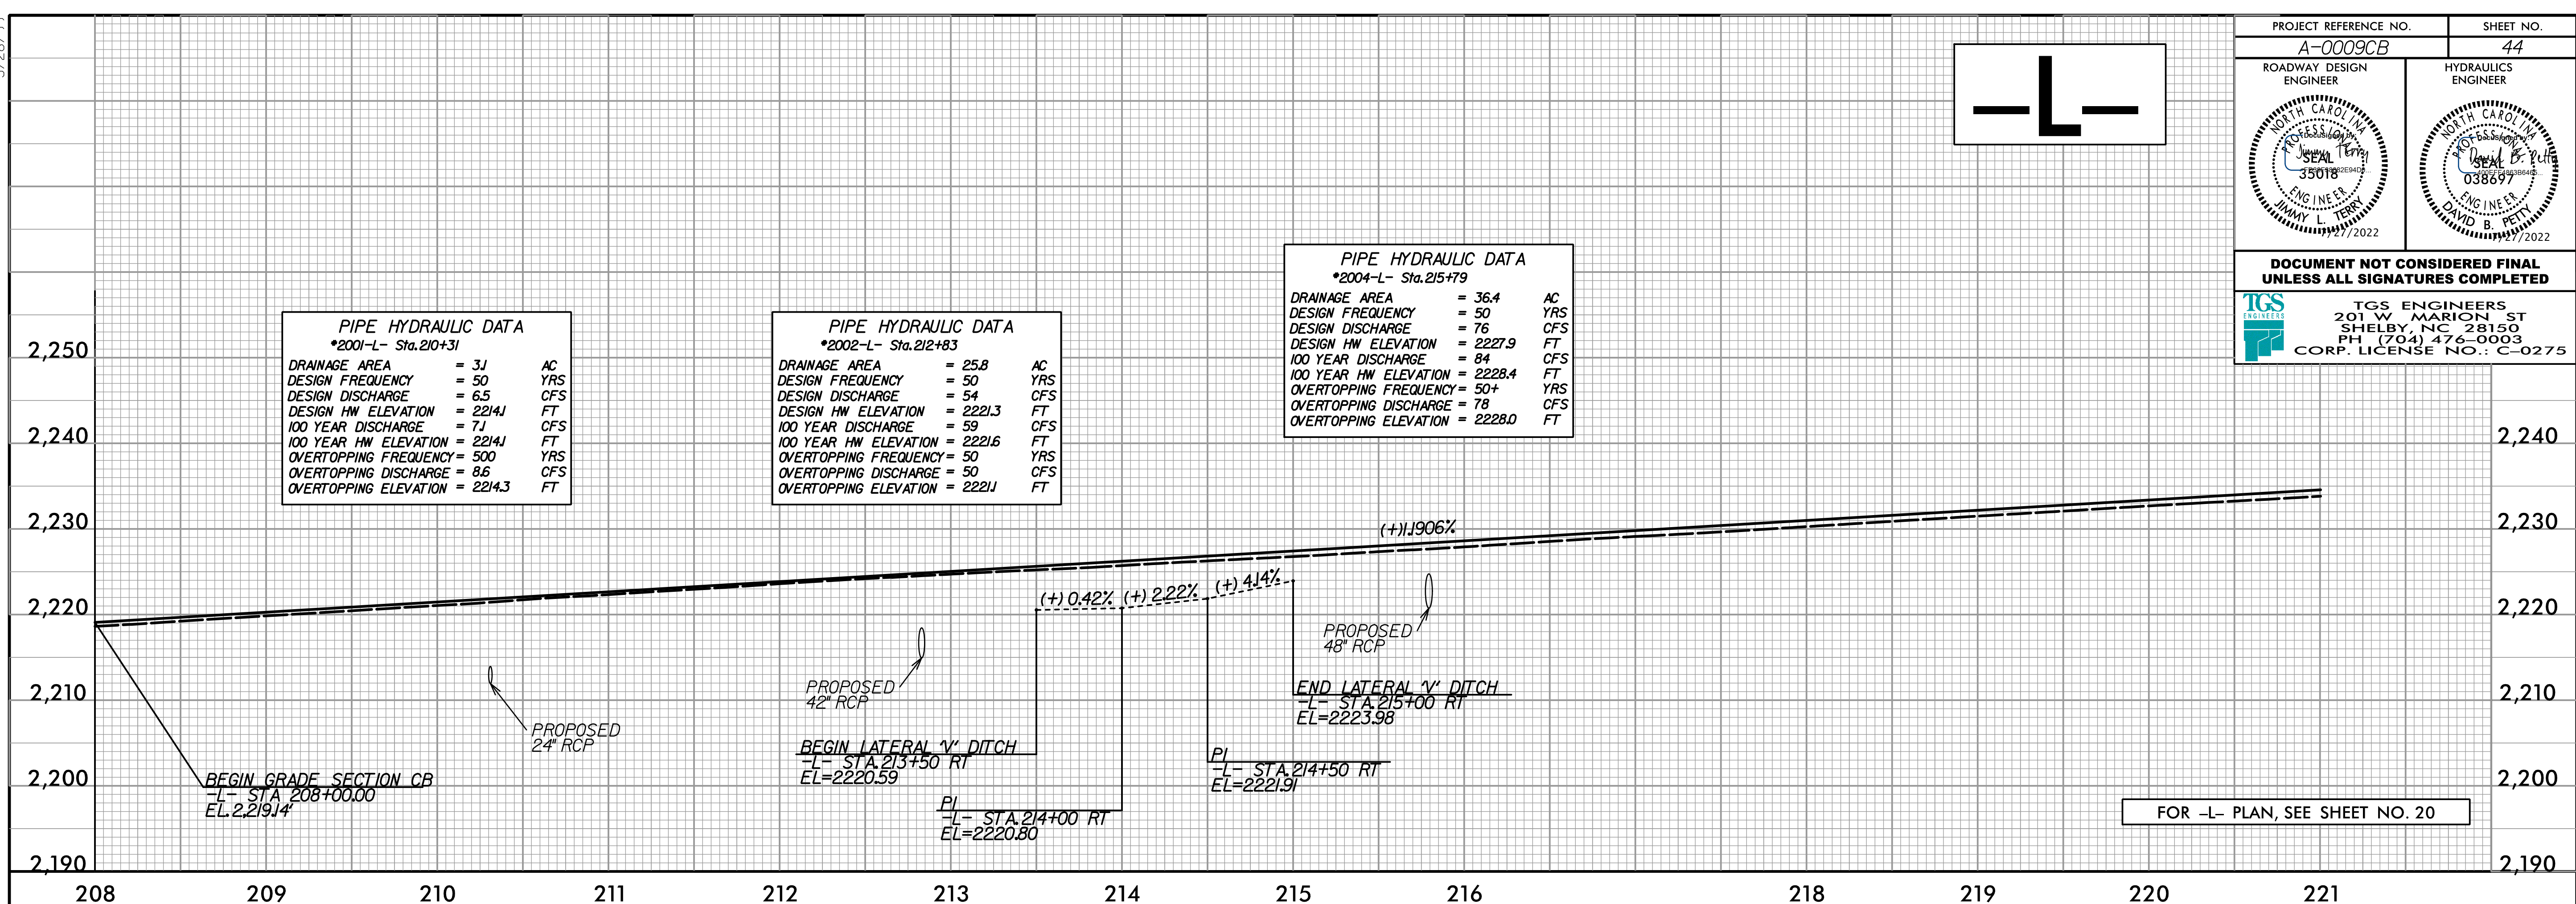


5/28/2022

PROJECT REFERENCE NO. A-0009CB	SHEET NO. 44
ROADWAY DESIGN ENGINEER 	HYDRAULICS ENGINEER 
DOCUMENT NOT CONSIDERED FINAL UNLESS ALL SIGNATURES COMPLETED	
 <b>TGS ENGINEERS</b> 201 W. MARION ST SHELBY, NC 28150 PH (704) 476-0003 CORP. LICENSE NO.: C-0275	

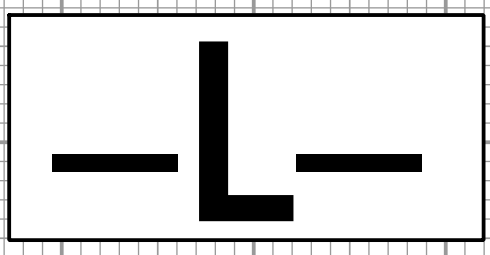

S:\Projects\A-0009CB\Roadway\Proj\A-0009CB\_Plan\_Sheets\A-0009CB\_Rdy\_pfl\_Sheets.dgn