
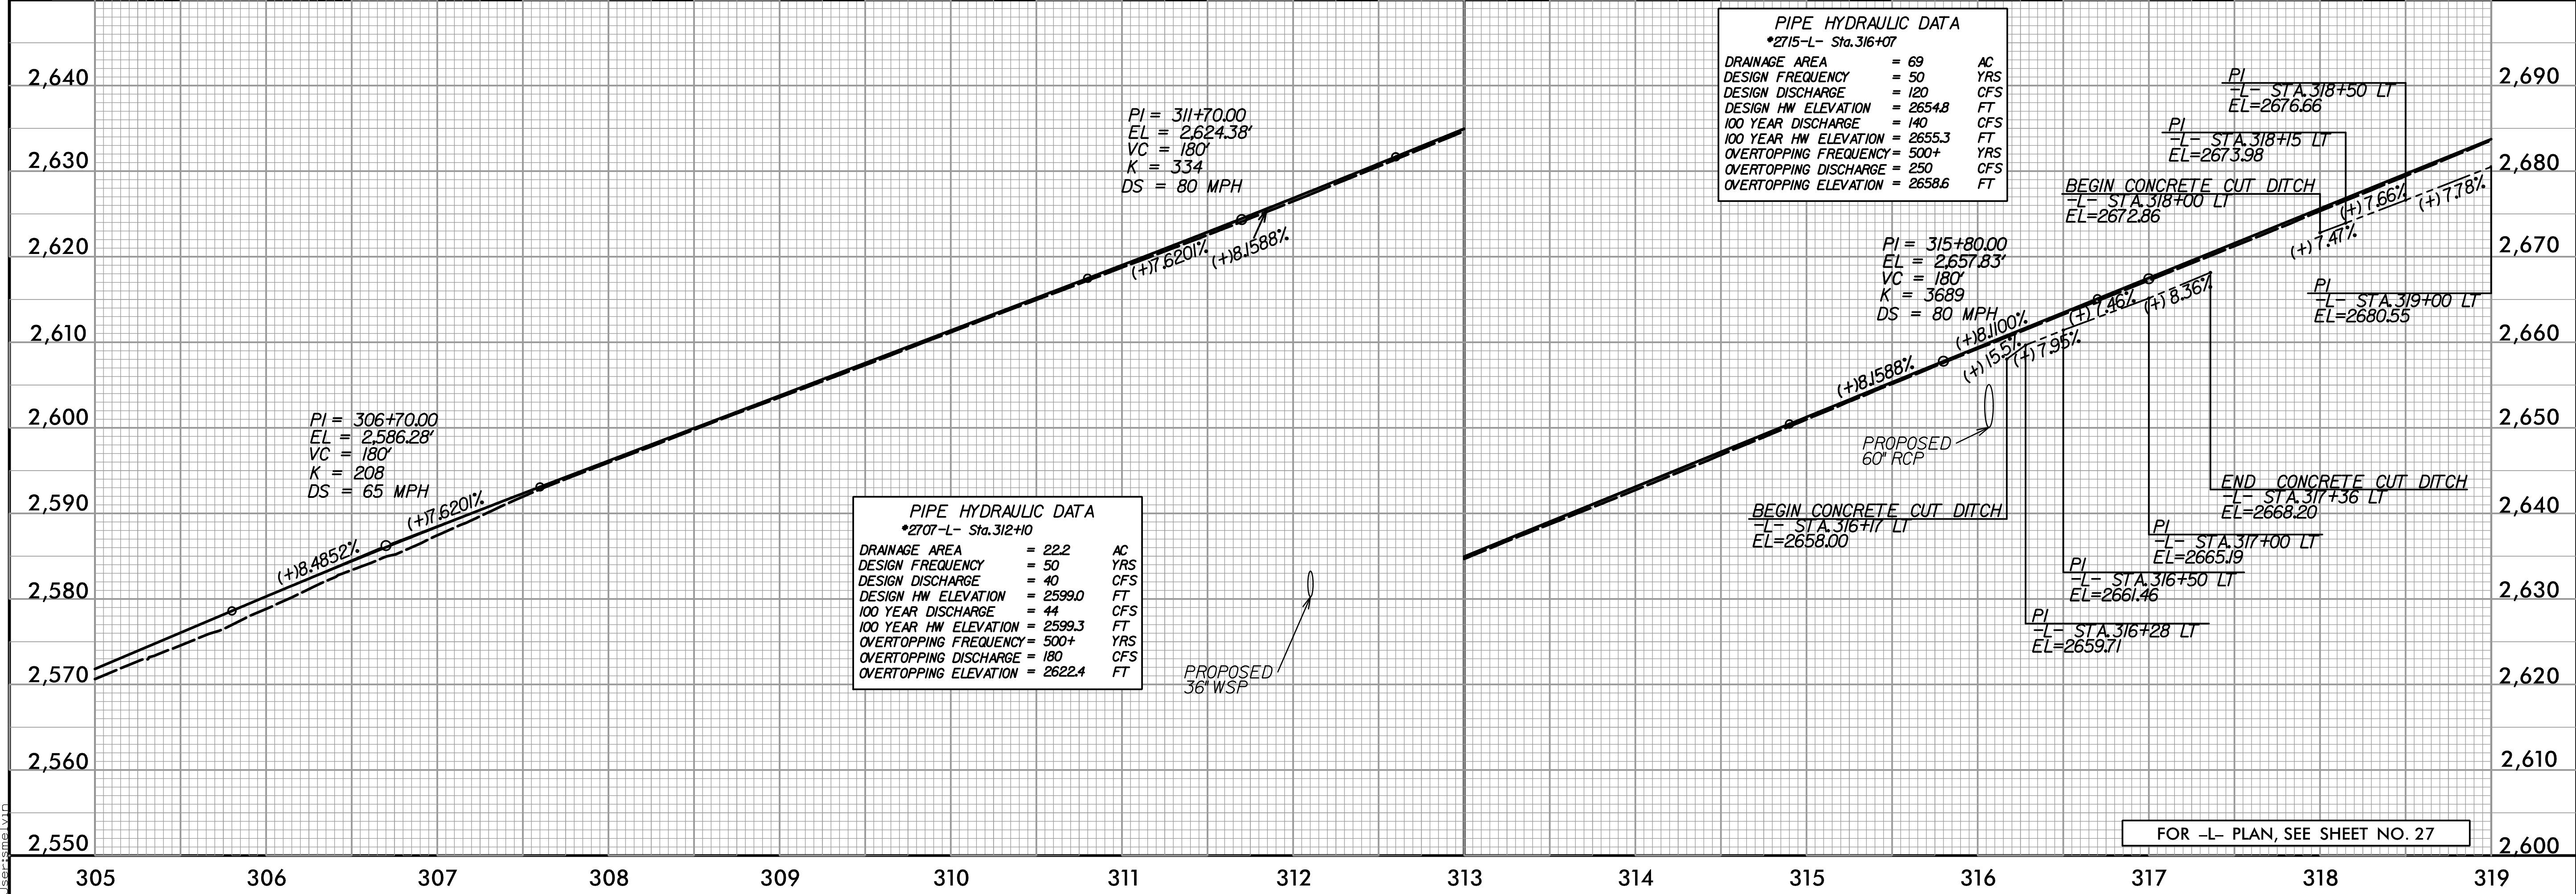


5/28/22

S:\2022\A-0009\Roadway\Proj\A-0009\CB\_Plan\_Sheets\A-0009\CB\_Rdy\_pfl\_Sheets.dgn

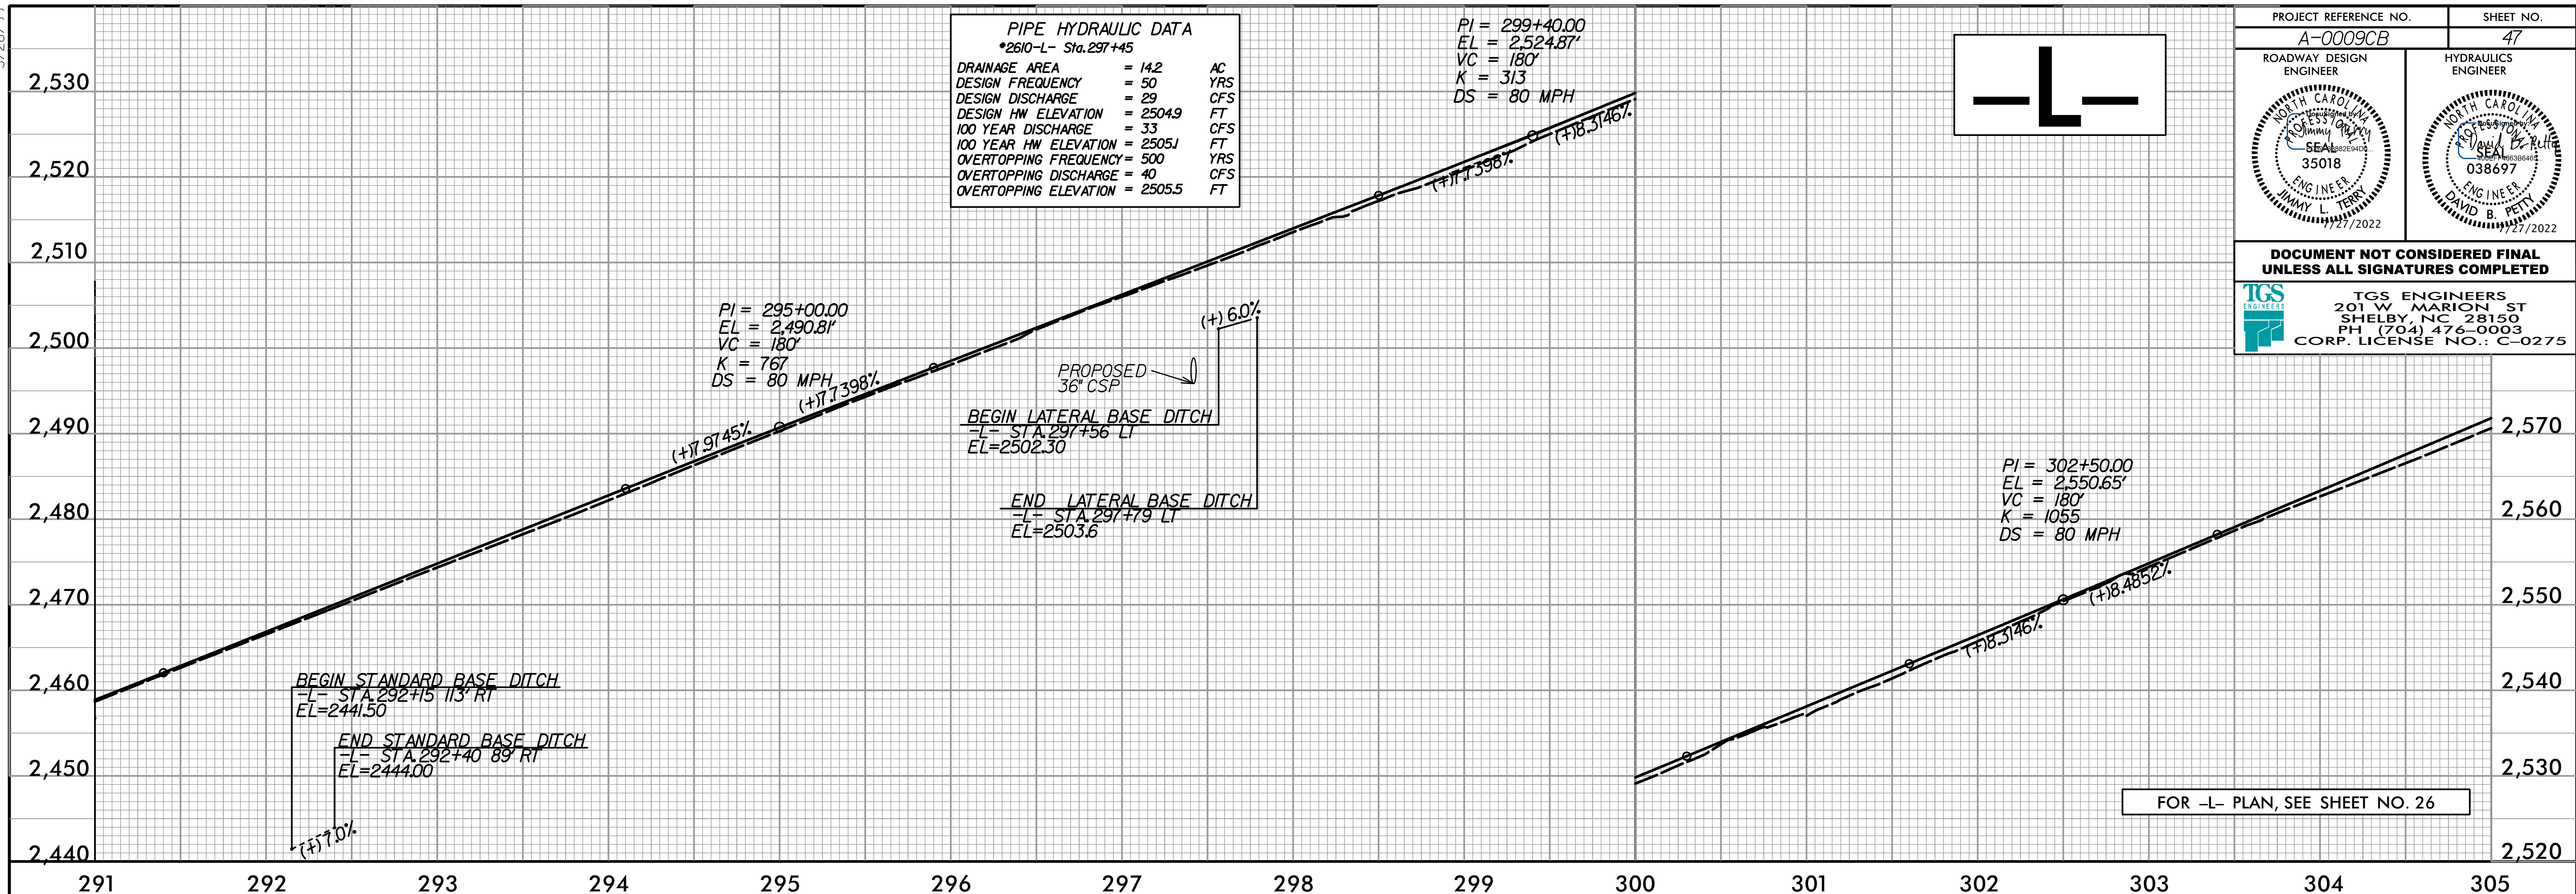

PROJECT REFERENCE NO.	A-0009CB	SHEET NO.	47
ROADWAY DESIGN ENGINEER		HYDRAULICS ENGINEER	
DOCUMENT NOT CONSIDERED FINAL UNLESS ALL SIGNATURES COMPLETED			
TGS ENGINEERS 201 W. MARION ST SHELBY, NC 28150 PH (704) 476-0003 CORP. LICENSE NO.: C-0275			