
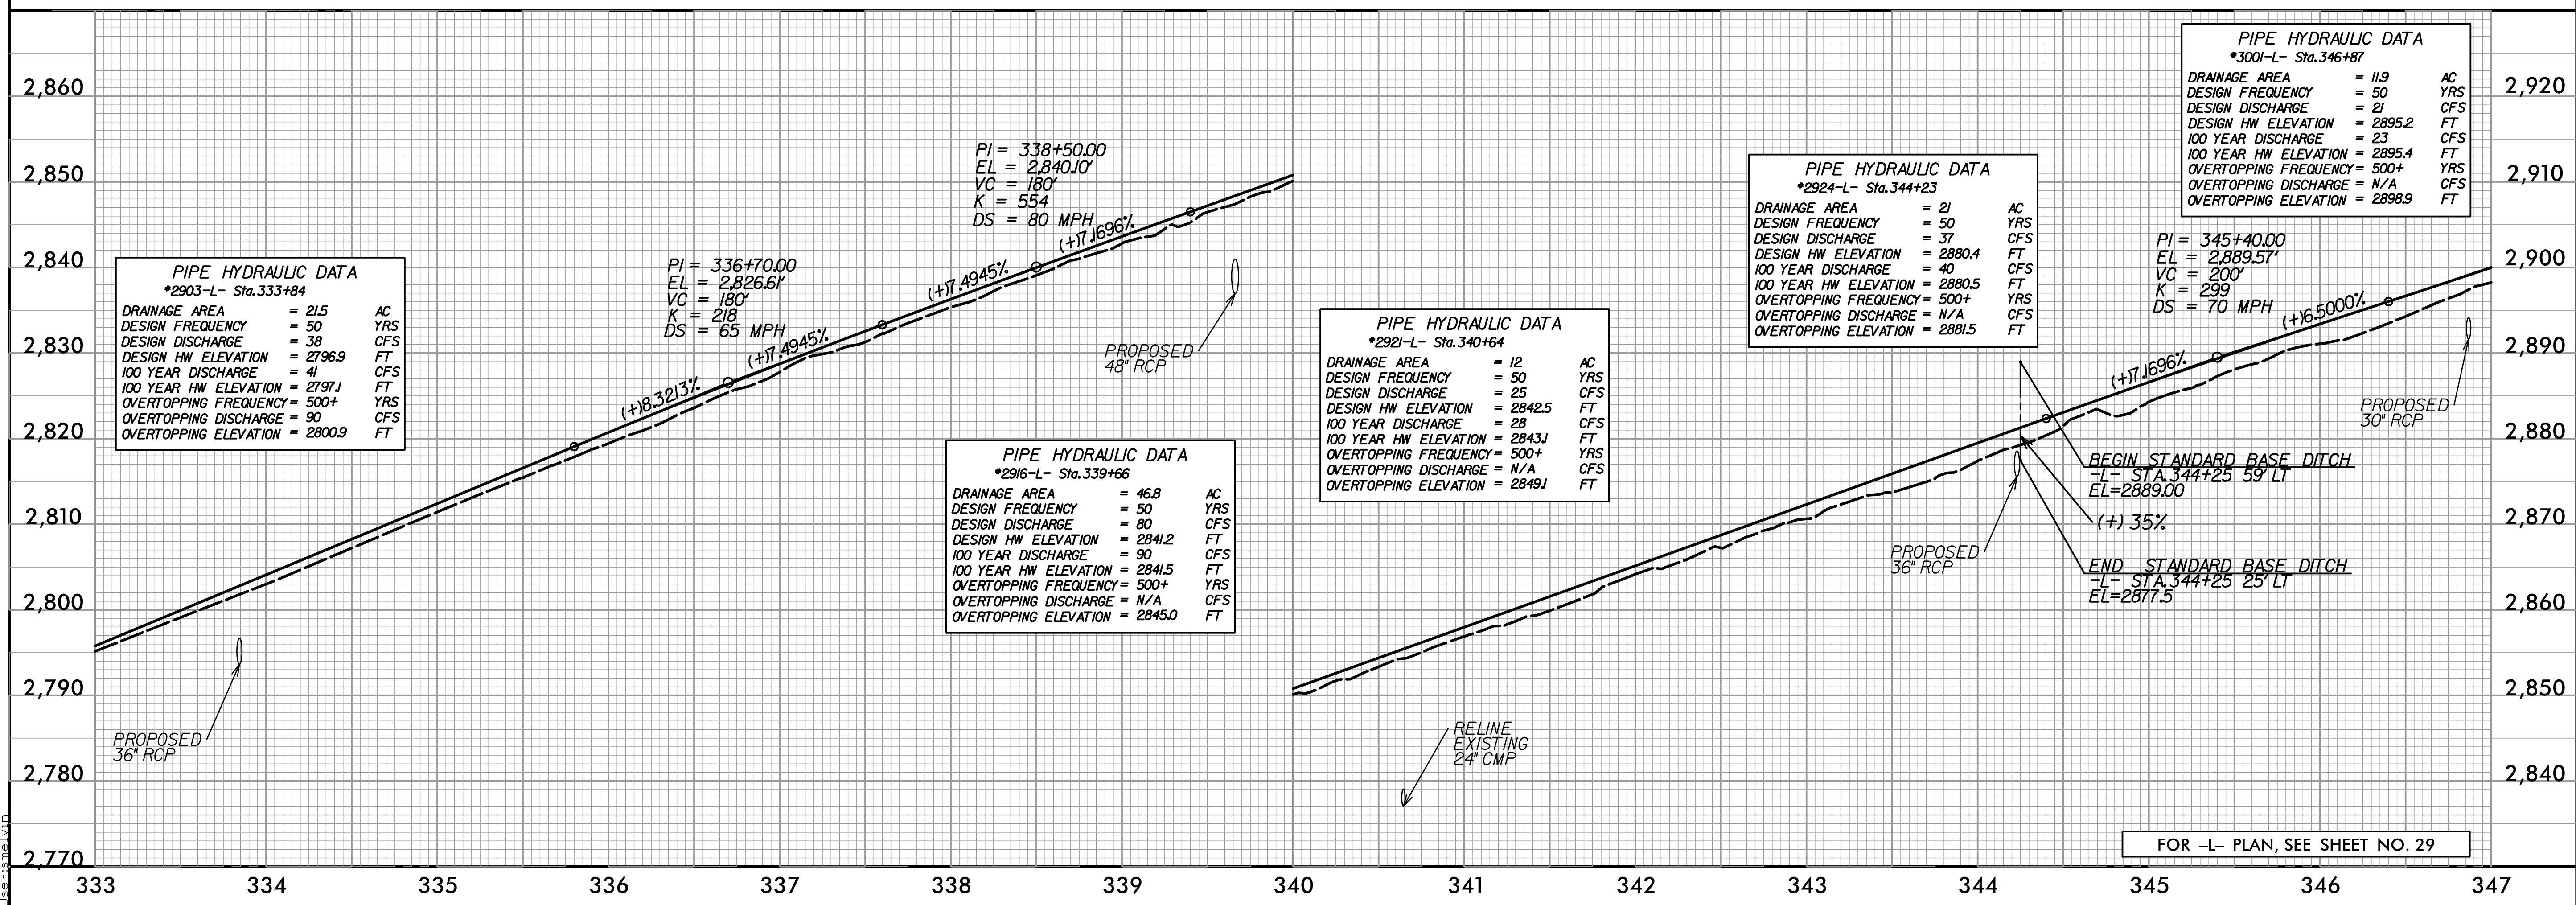
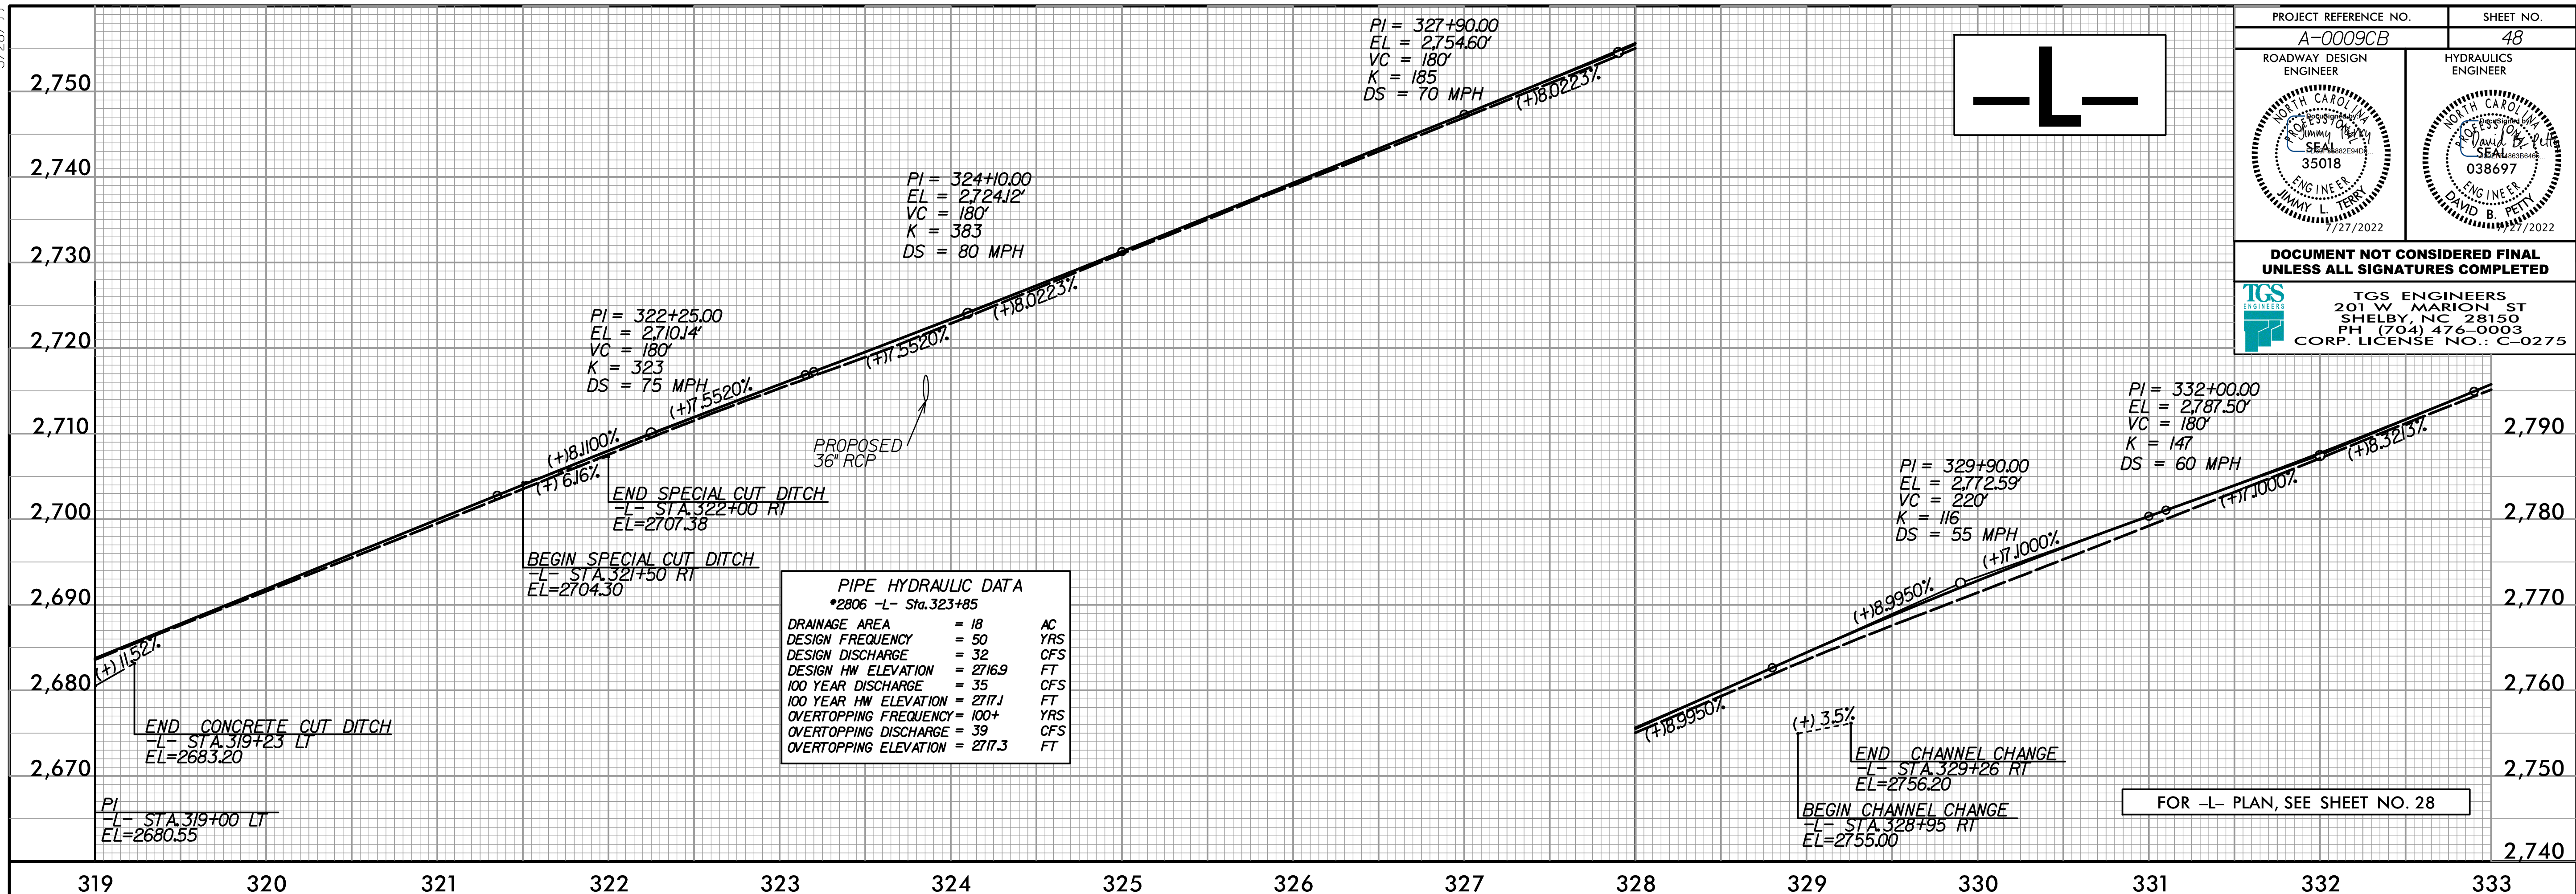


5/28/2022

PROJECT REFERENCE NO. A-0009CB	SHEET NO. 48
ROADWAY DESIGN ENGINEER JIMMY L. TERRY 35018 7/27/2022	HYDRAULICS ENGINEER DAVID B. PETTY 038697 7/27/2022
DOCUMENT NOT CONSIDERED FINAL UNLESS ALL SIGNATURES COMPLETED	
 TGS ENGINEERS 201 W. MARION ST SHELBY, NC 28150 PH (704) 476-0003 CORP. LICENSE NO.: C-0275	



S:\Projects\A-0009CB\Roadway\Proj\A-0009CB_Plan_Sheets\A-0009CB_Rdy_pfl_Sheets.dgn