


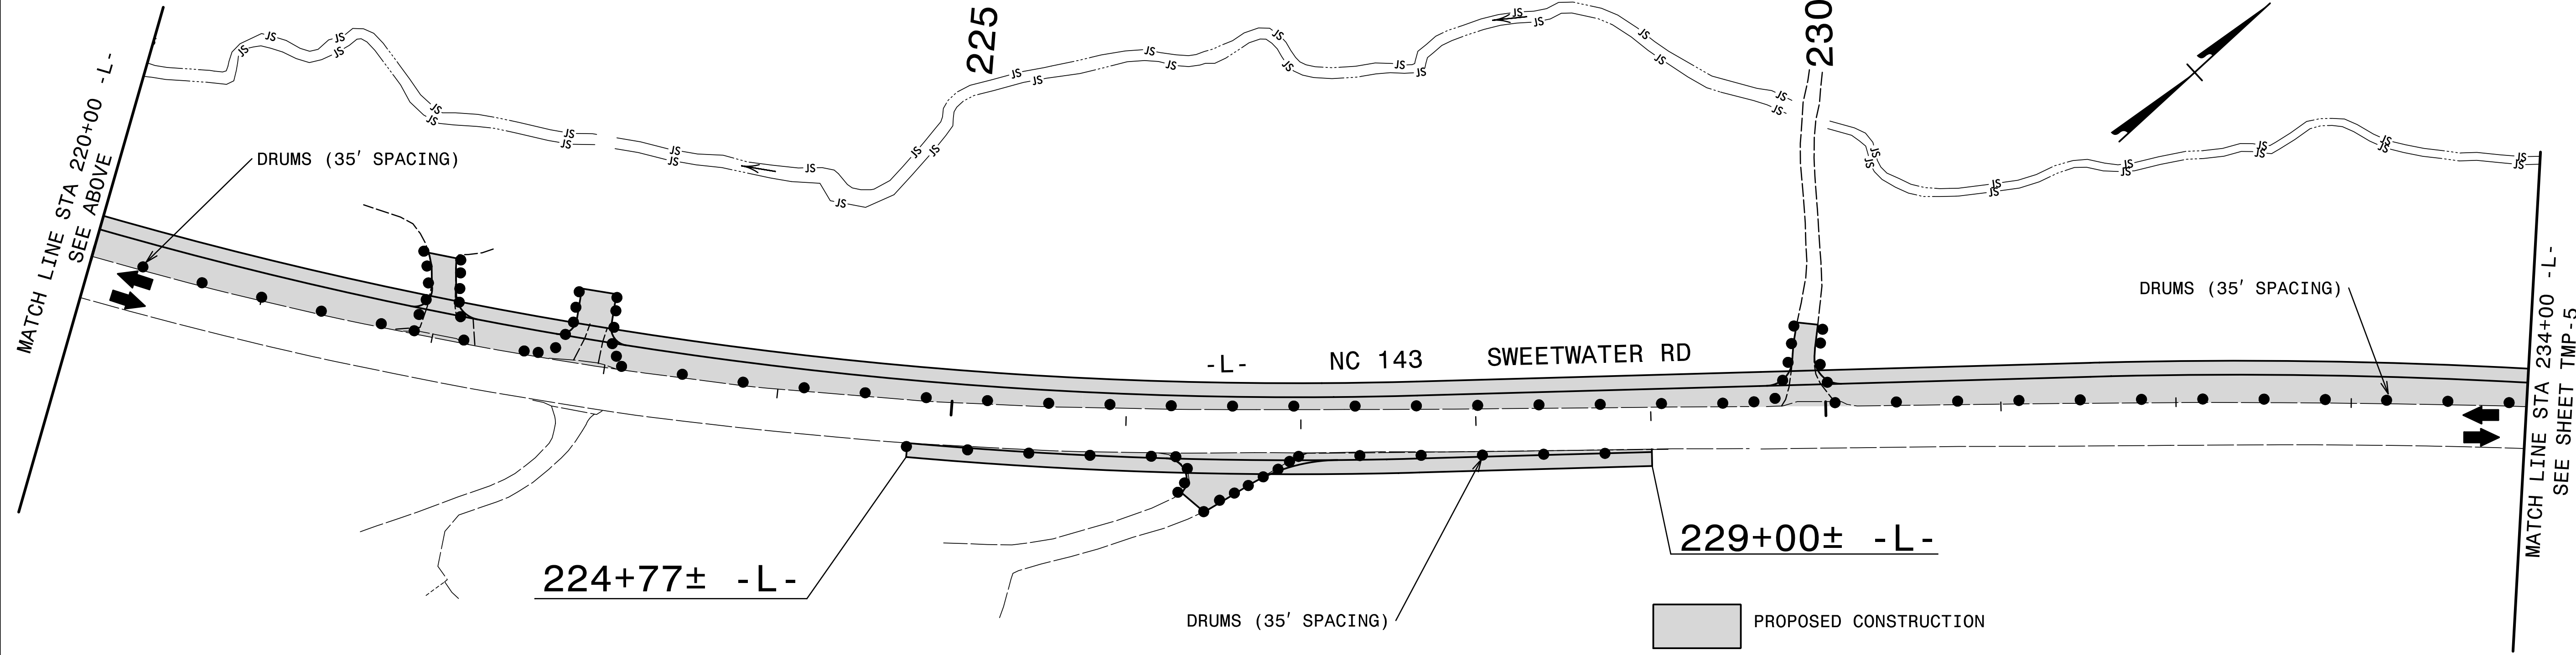
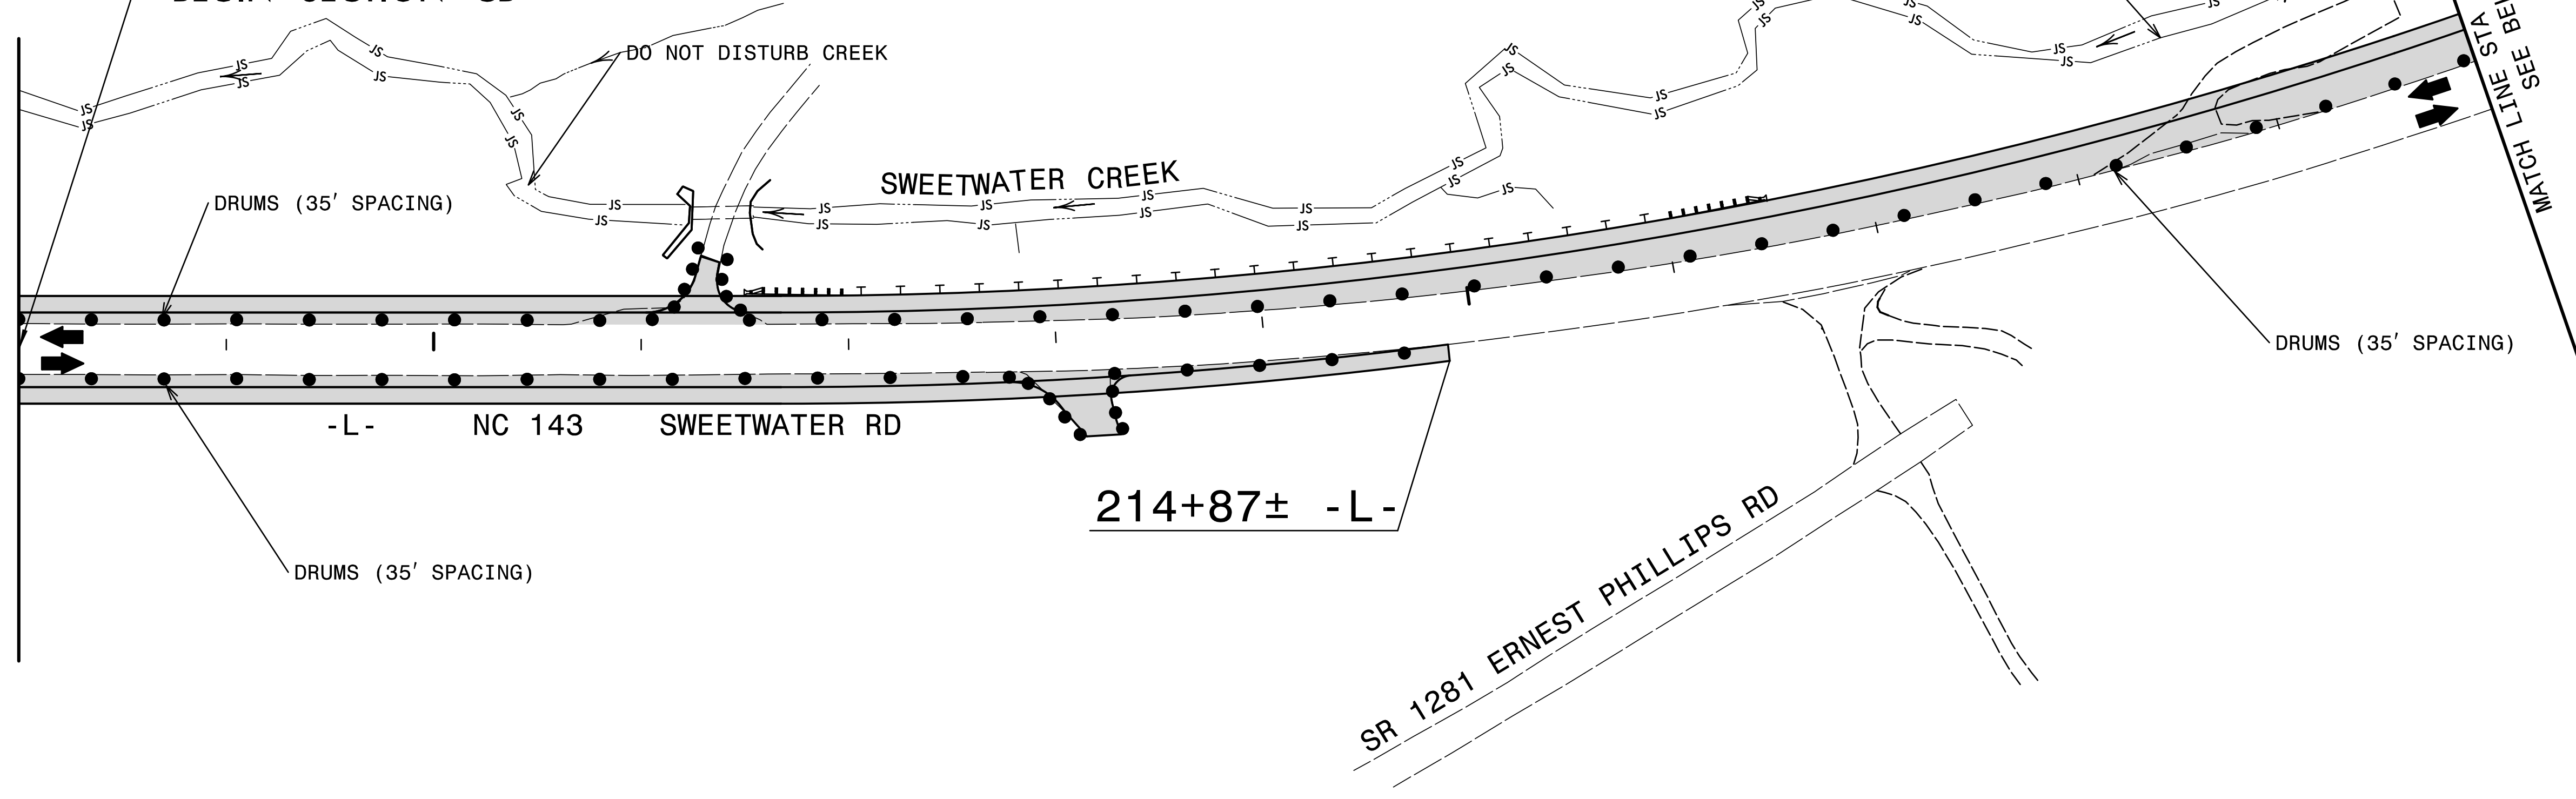
PHASE 1, STEP 1

210


215

PROJ. REFERENCE NO.	SHEET NO.
A-0009CB	TMP-4
 TGS ENGINEERS 201 W. MARION ST., STE 200 SHELBY, NC 28150 PH. (704) 476-0003 CORP. LICENSE NO.: C-0275	


-L- STA 208+00
END SECTION A-0009CA
BEGIN SECTION CB




PROPOSED CONSTRUCTION

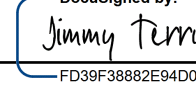APPROVED: 
FD39F3882E4DD

DATE: 7/27/2022

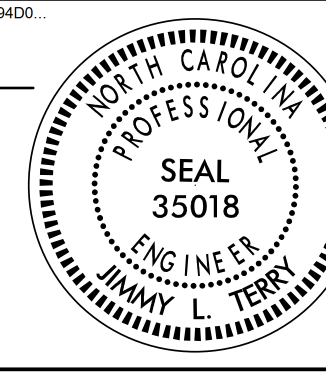

**DOCUMENT NOT CONSIDERED FINAL
UNLESS ALL SIGNATURES COMPLETED**

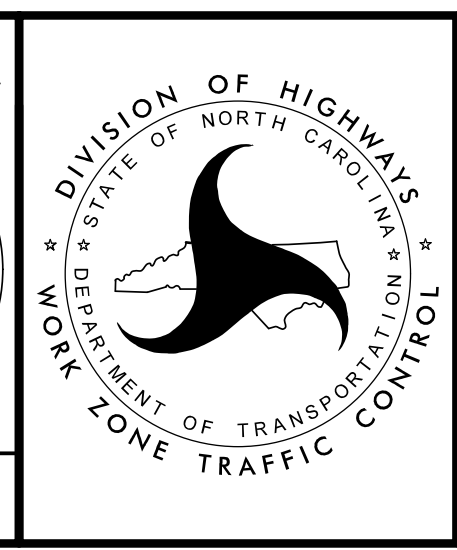

PHASE I

NC 143

5/23/2022
 X:\NC001\A-0009\TrafficControl\TCP\A-0009CB\A-0009CB_TC_TMP_04(PHIS).dgn
 User: smelvin