

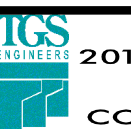


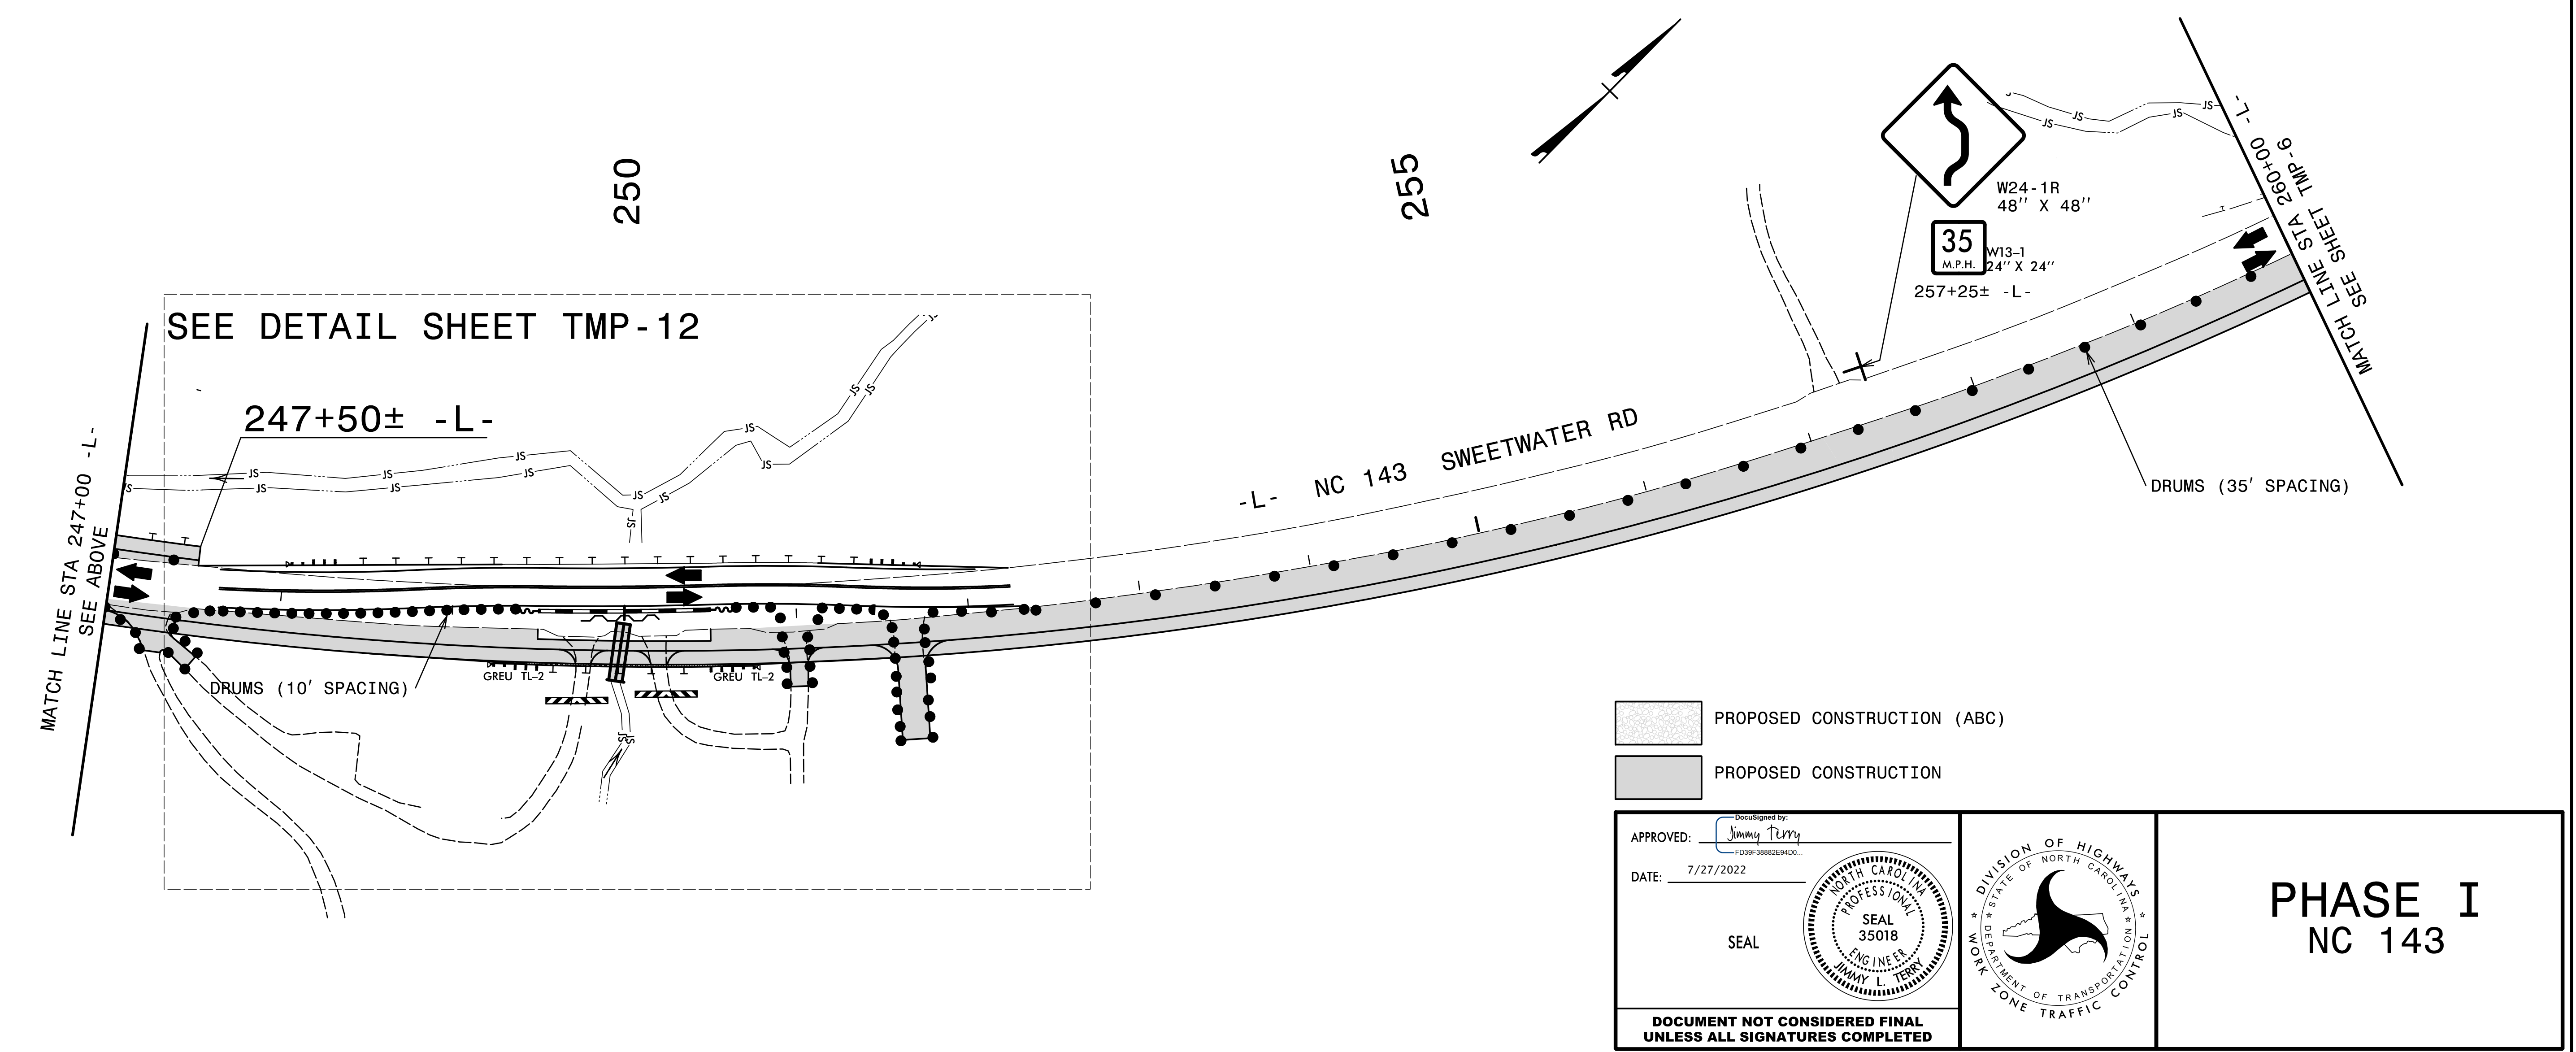


PHASE 1, STEP 1

PROJ. REFERENCE NO.	SHEET NO.
A-0009CB	TMP-5
 TGS ENGINEERS 201 W. MARION ST. STE 200 SHELBY, NC 28150 PH (704) 476-0003 CORP. LICENSE NO.: C-0275	


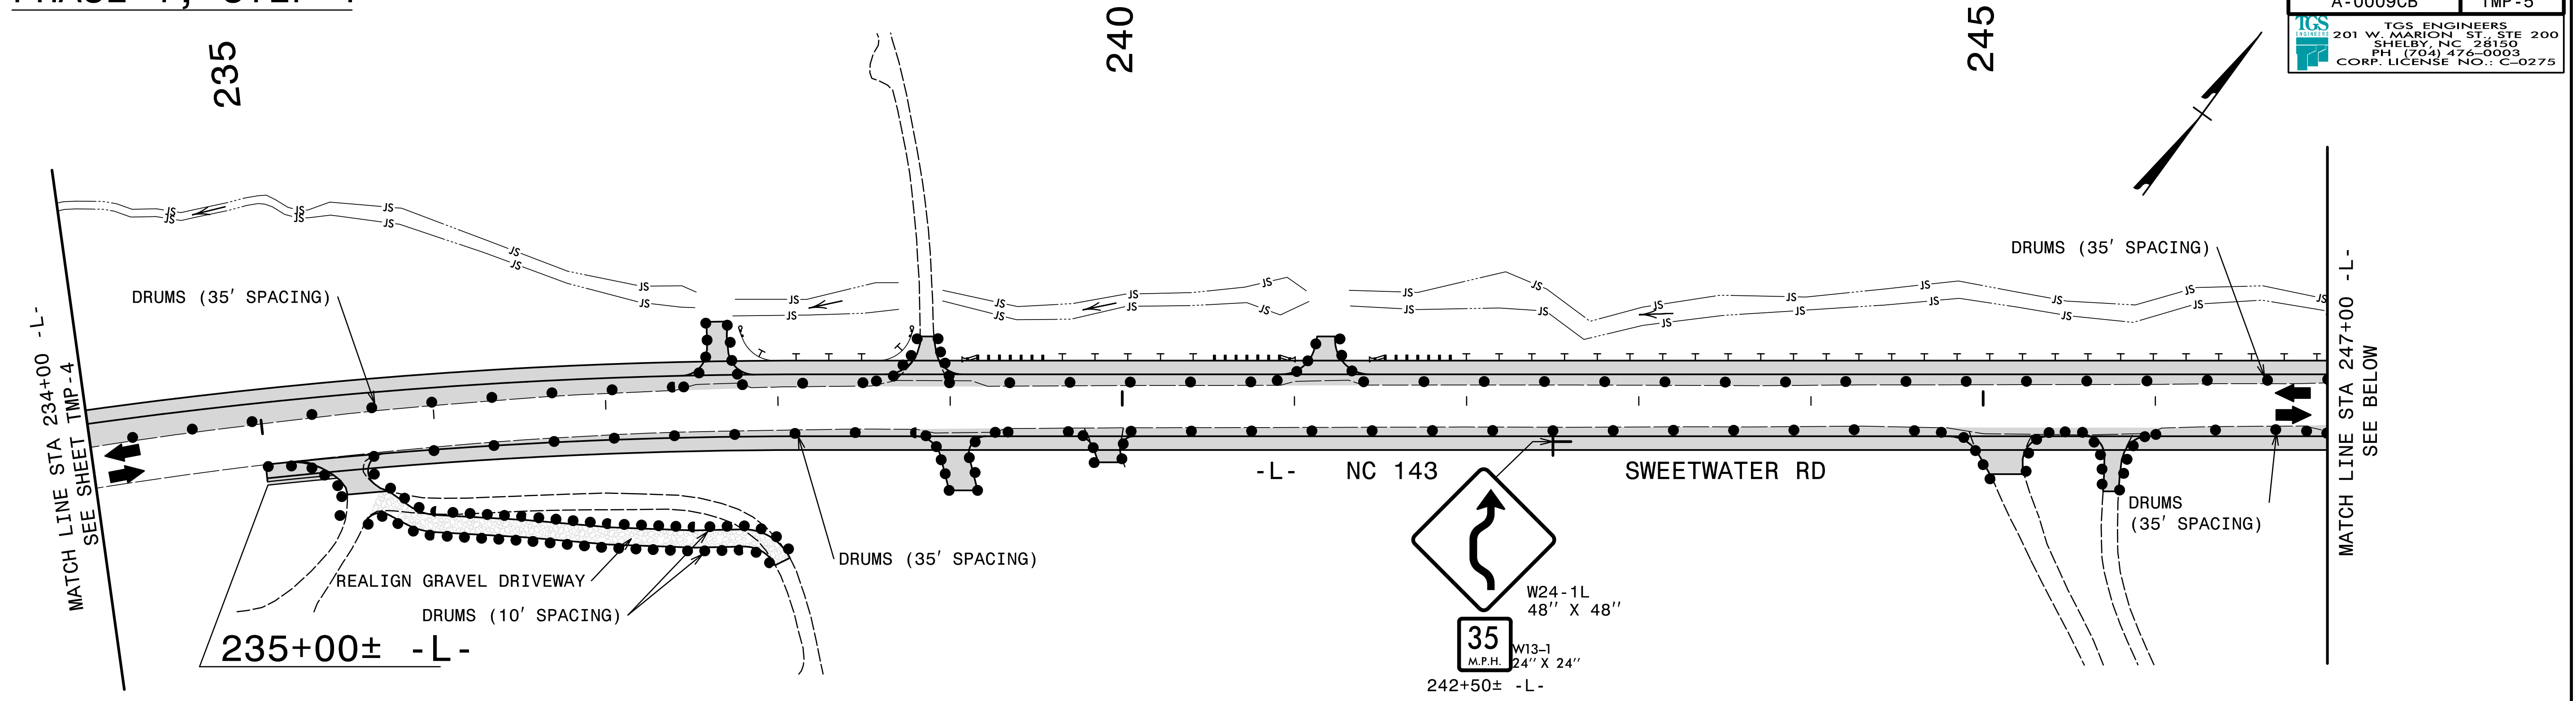


-  PROPOSED CONSTRUCTION (ABC)
-  PROPOSED CONSTRUCTION

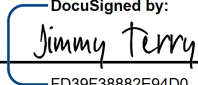APPROVED: 
DocuSigned by: Jimmy Terry
FD39F3882E94D0

DATE: 7/27/2022

SEAL

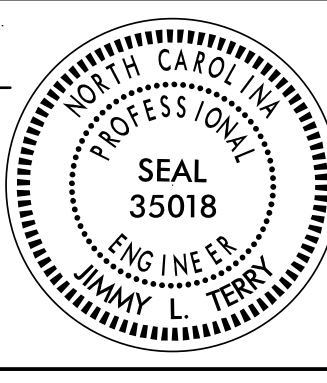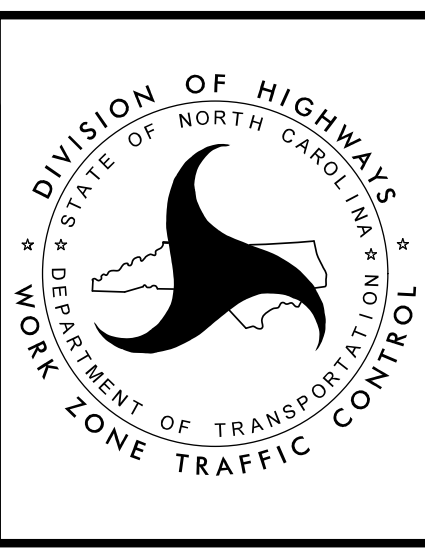PHASE I
NC 143

5/23/2022
 User: jsmelvin
 S:\NC\009\Traffic\TrafficControl\TCPA-0009CB\A-0009CB_TC_TMP_05(PHIS).dgn