
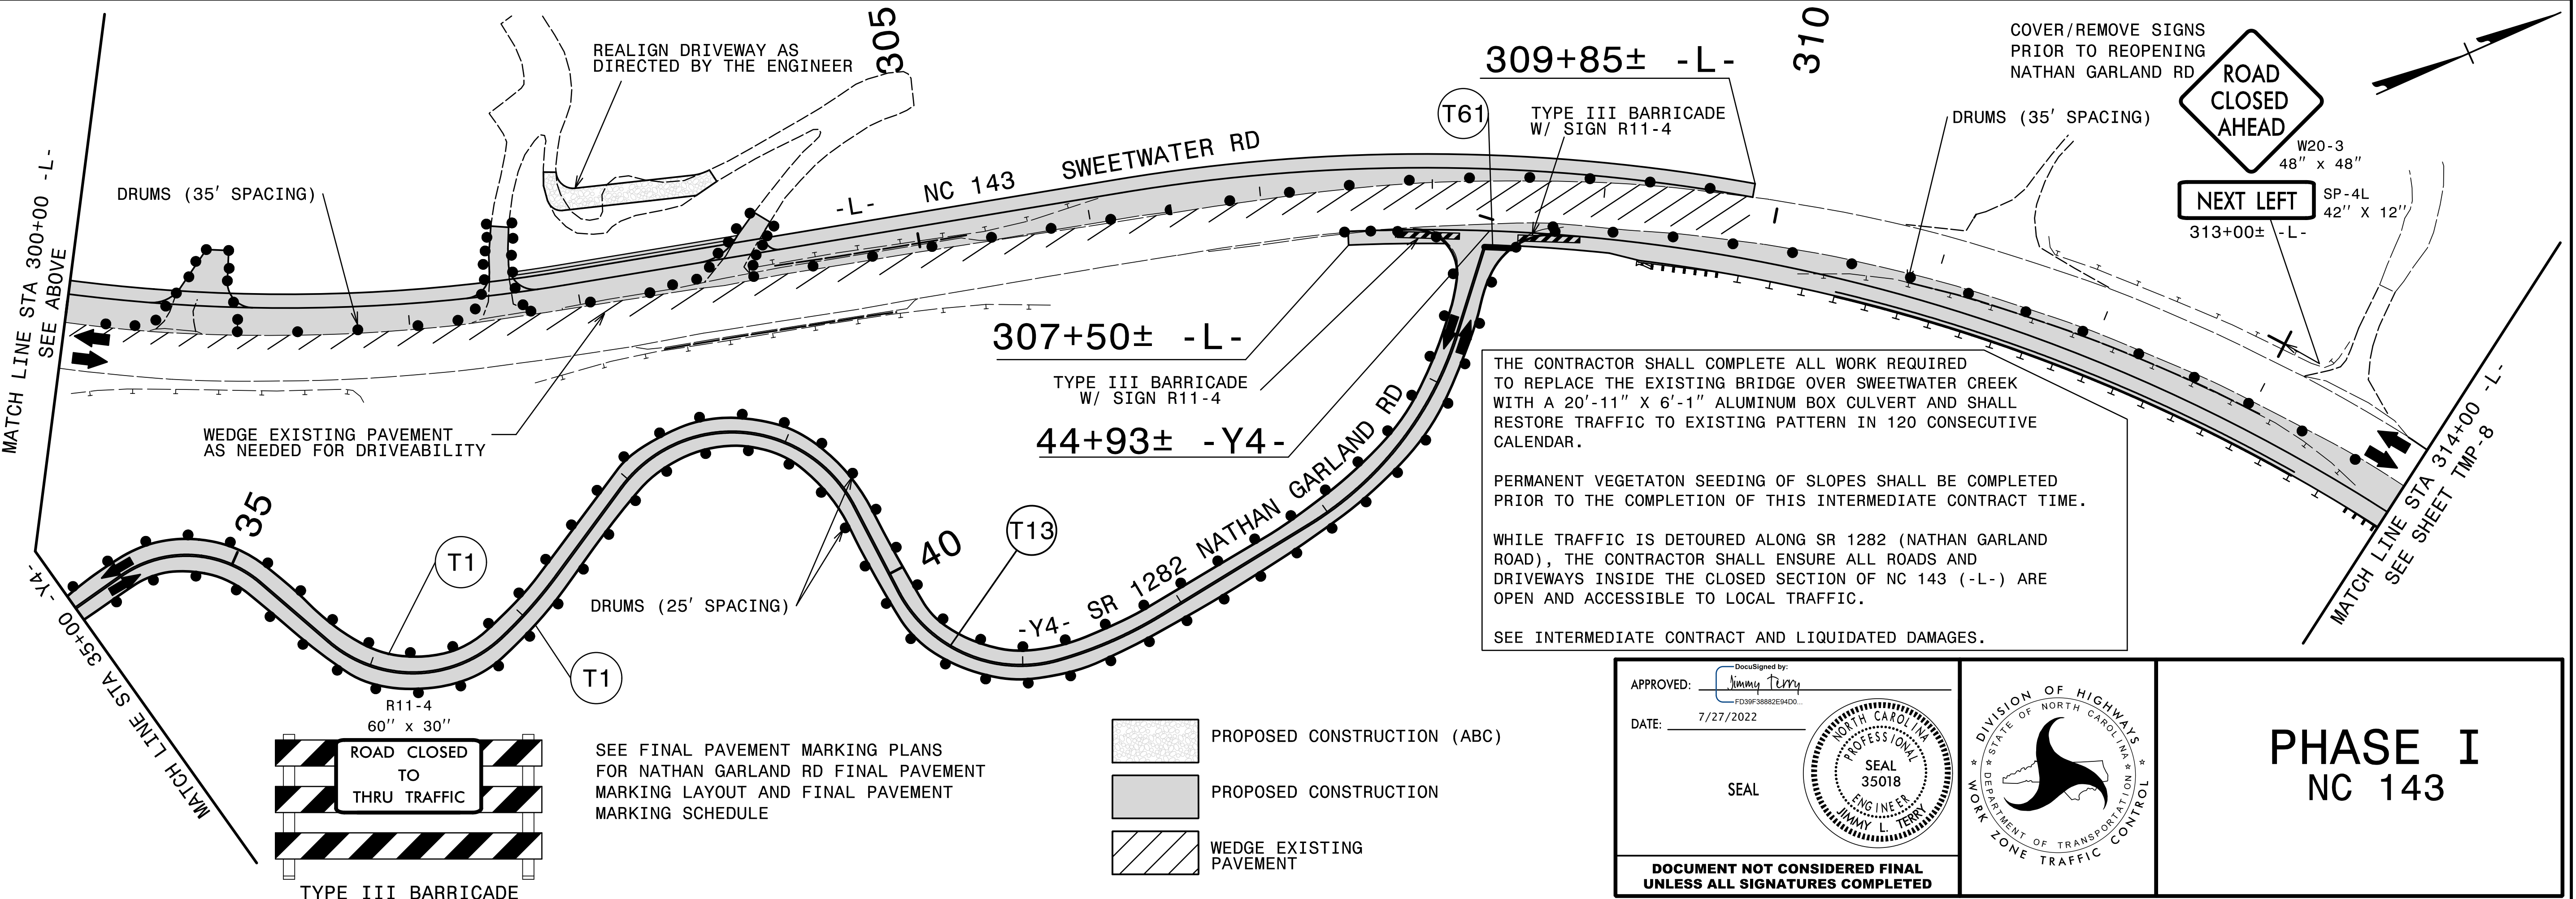


# PHASE 1, STEP 1

PROJ. REFERENCE NO. A-0009CB	SHEET NO. TMP-7
---------------------------------	--------------------

TCS ENGINEERS  
201 W. MARION ST. STE 200  
SHELBY, NC 28150  
PH (704) 474-0003  
CORP. LICENSE NO.: C-0275

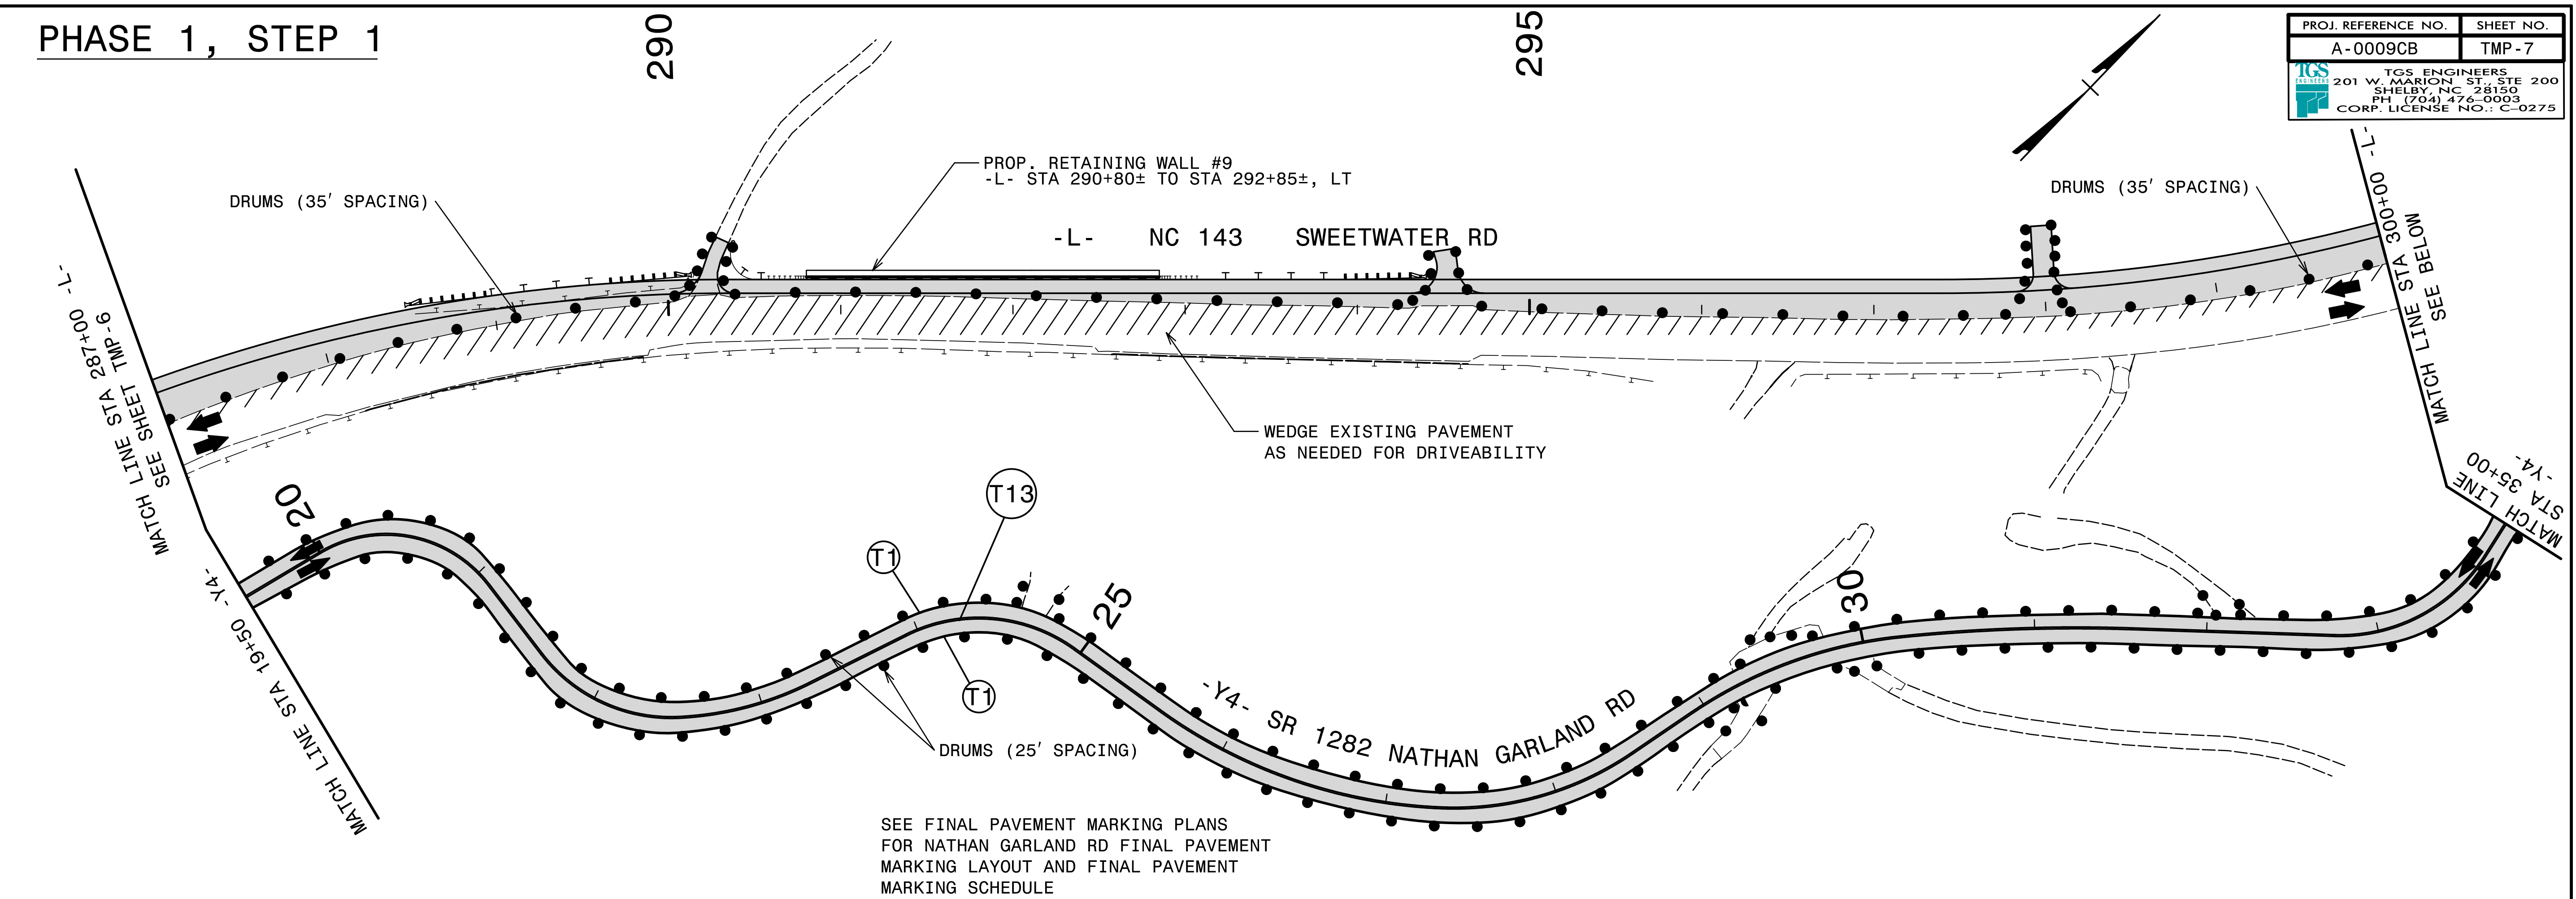

7/26/2022  
 V:\NC\0009\Traffic\TrafficComtr\TCPA-0009CB-A-0009CB-TC-TMP-07(PH1S1).dgn  
 User: jsmelvin