
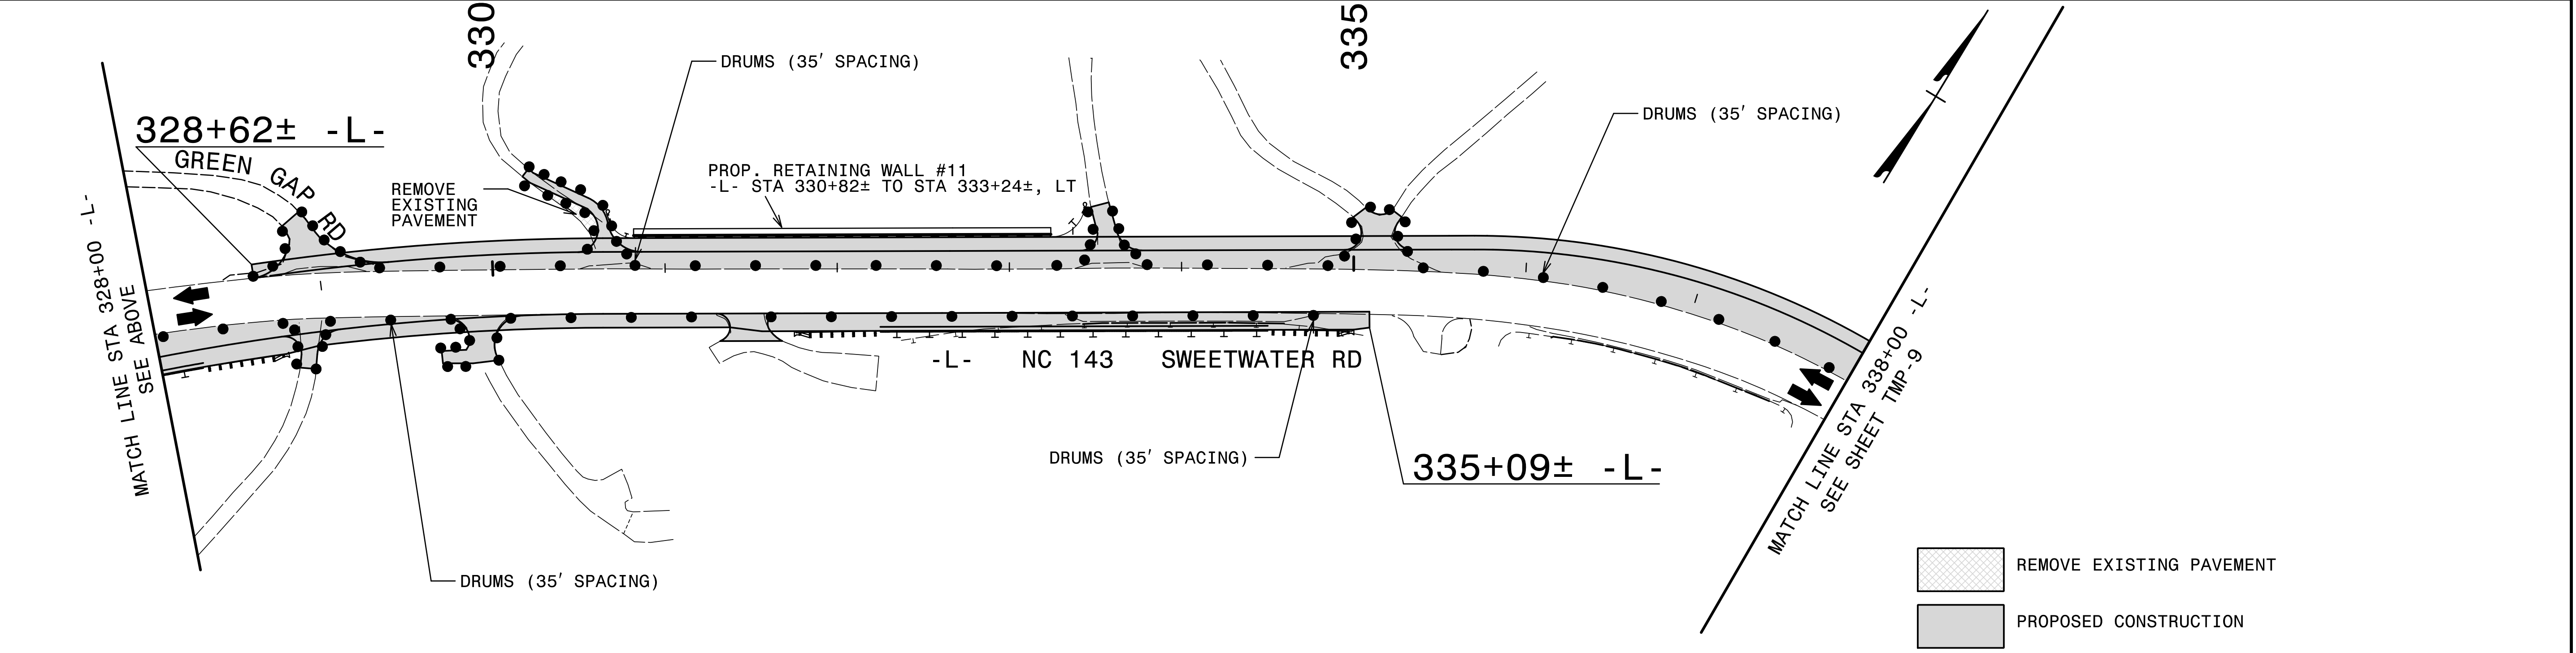
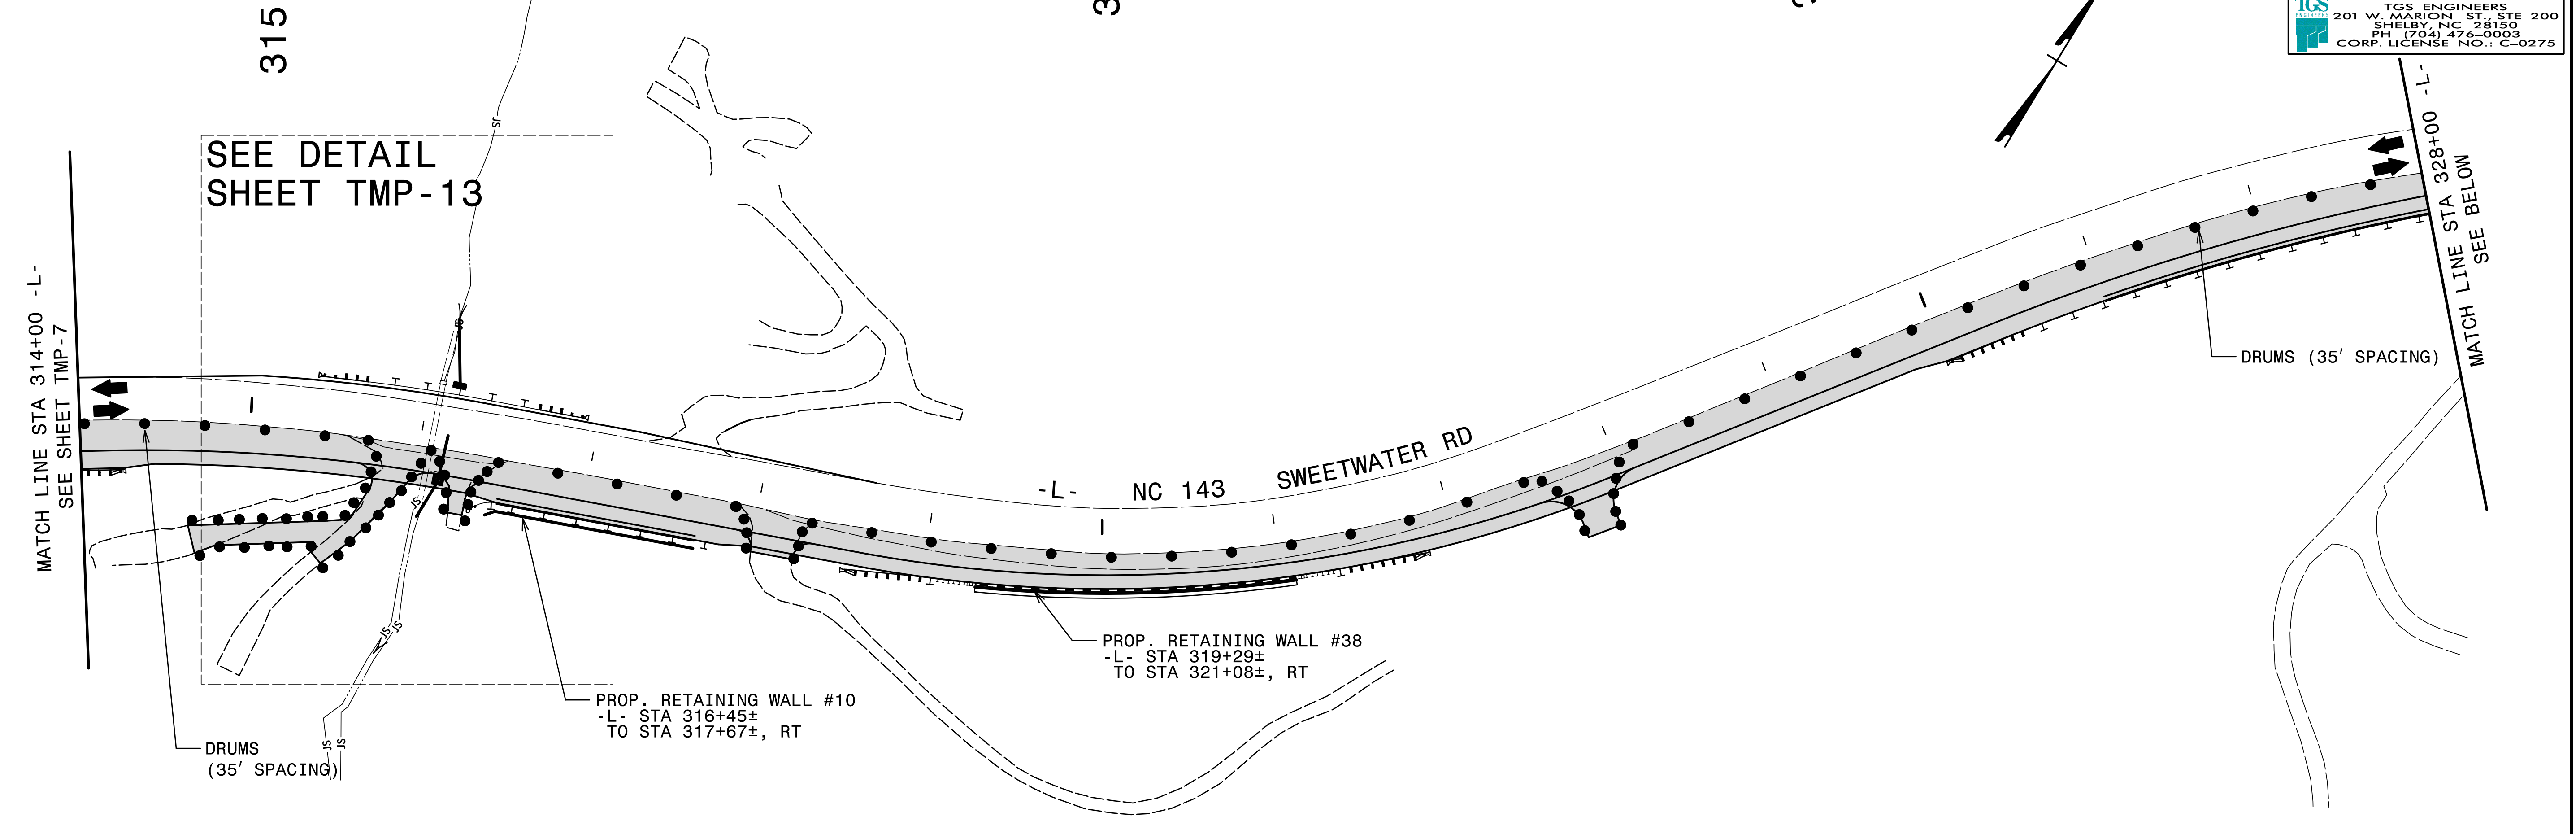
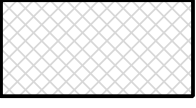



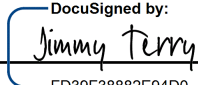
PHASE 1, STEP 1

PROJ. REFERENCE NO.	SHEET NO.
A-0009CB	TMP-8
 TGS ENGINEERS 201 W. MARION ST., STE 200 SHELBY, NC 28150 PH: (704) 476-0003 CORP. LICENSE NO.: C-0275	




 REMOVE EXISTING PAVEMENT

 PROPOSED CONSTRUCTION


APPROVED:  Jimmy Terry
FD30F3882E94D0

DATE: 7/27/2022

SEAL

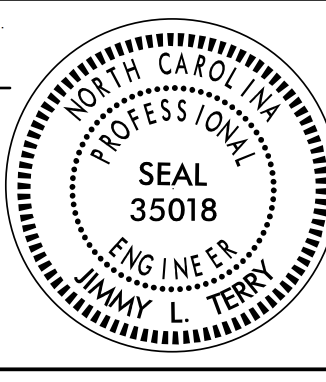

**DOCUMENT NOT CONSIDERED FINAL
UNLESS ALL SIGNATURES COMPLETED**

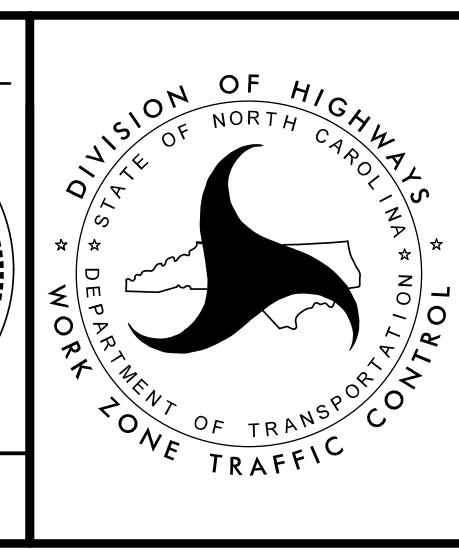

PHASE I

NC 143

5/27/2022
 S:\NC143\A-0009\Traffic\TrafficControl\TCP\A-0009CB\A-0009CB_TC_TMP_08(PHIS).dgn
 User: jsmelvin