
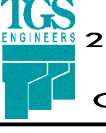
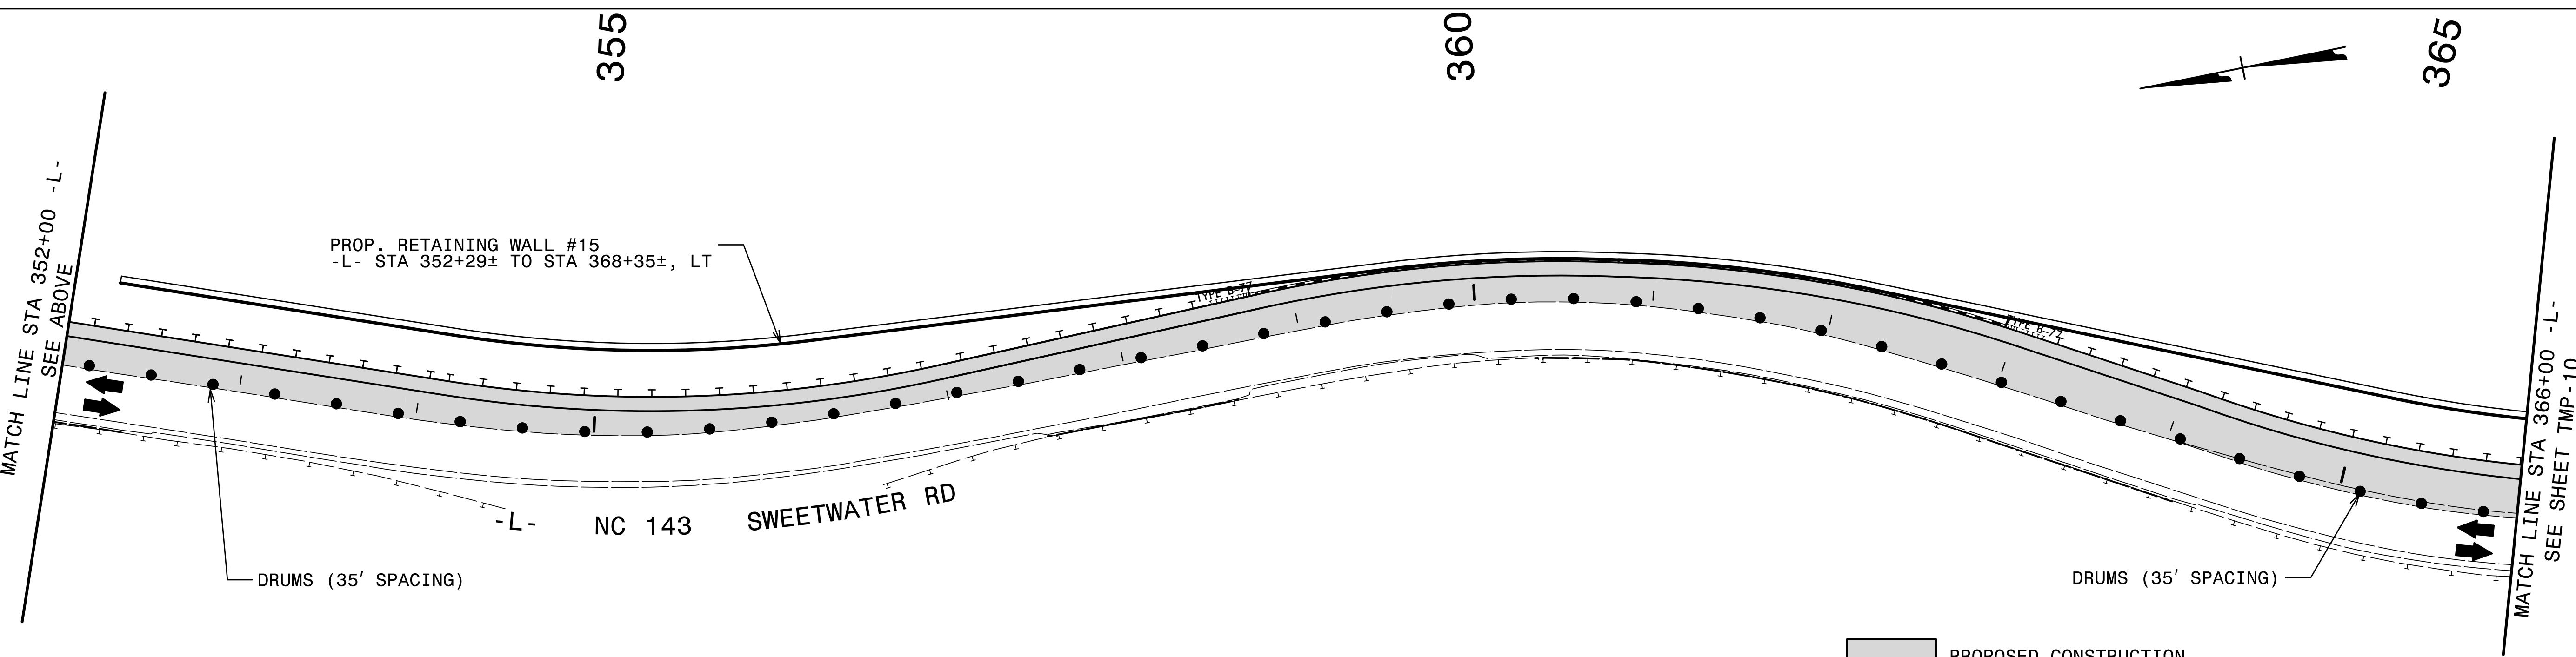
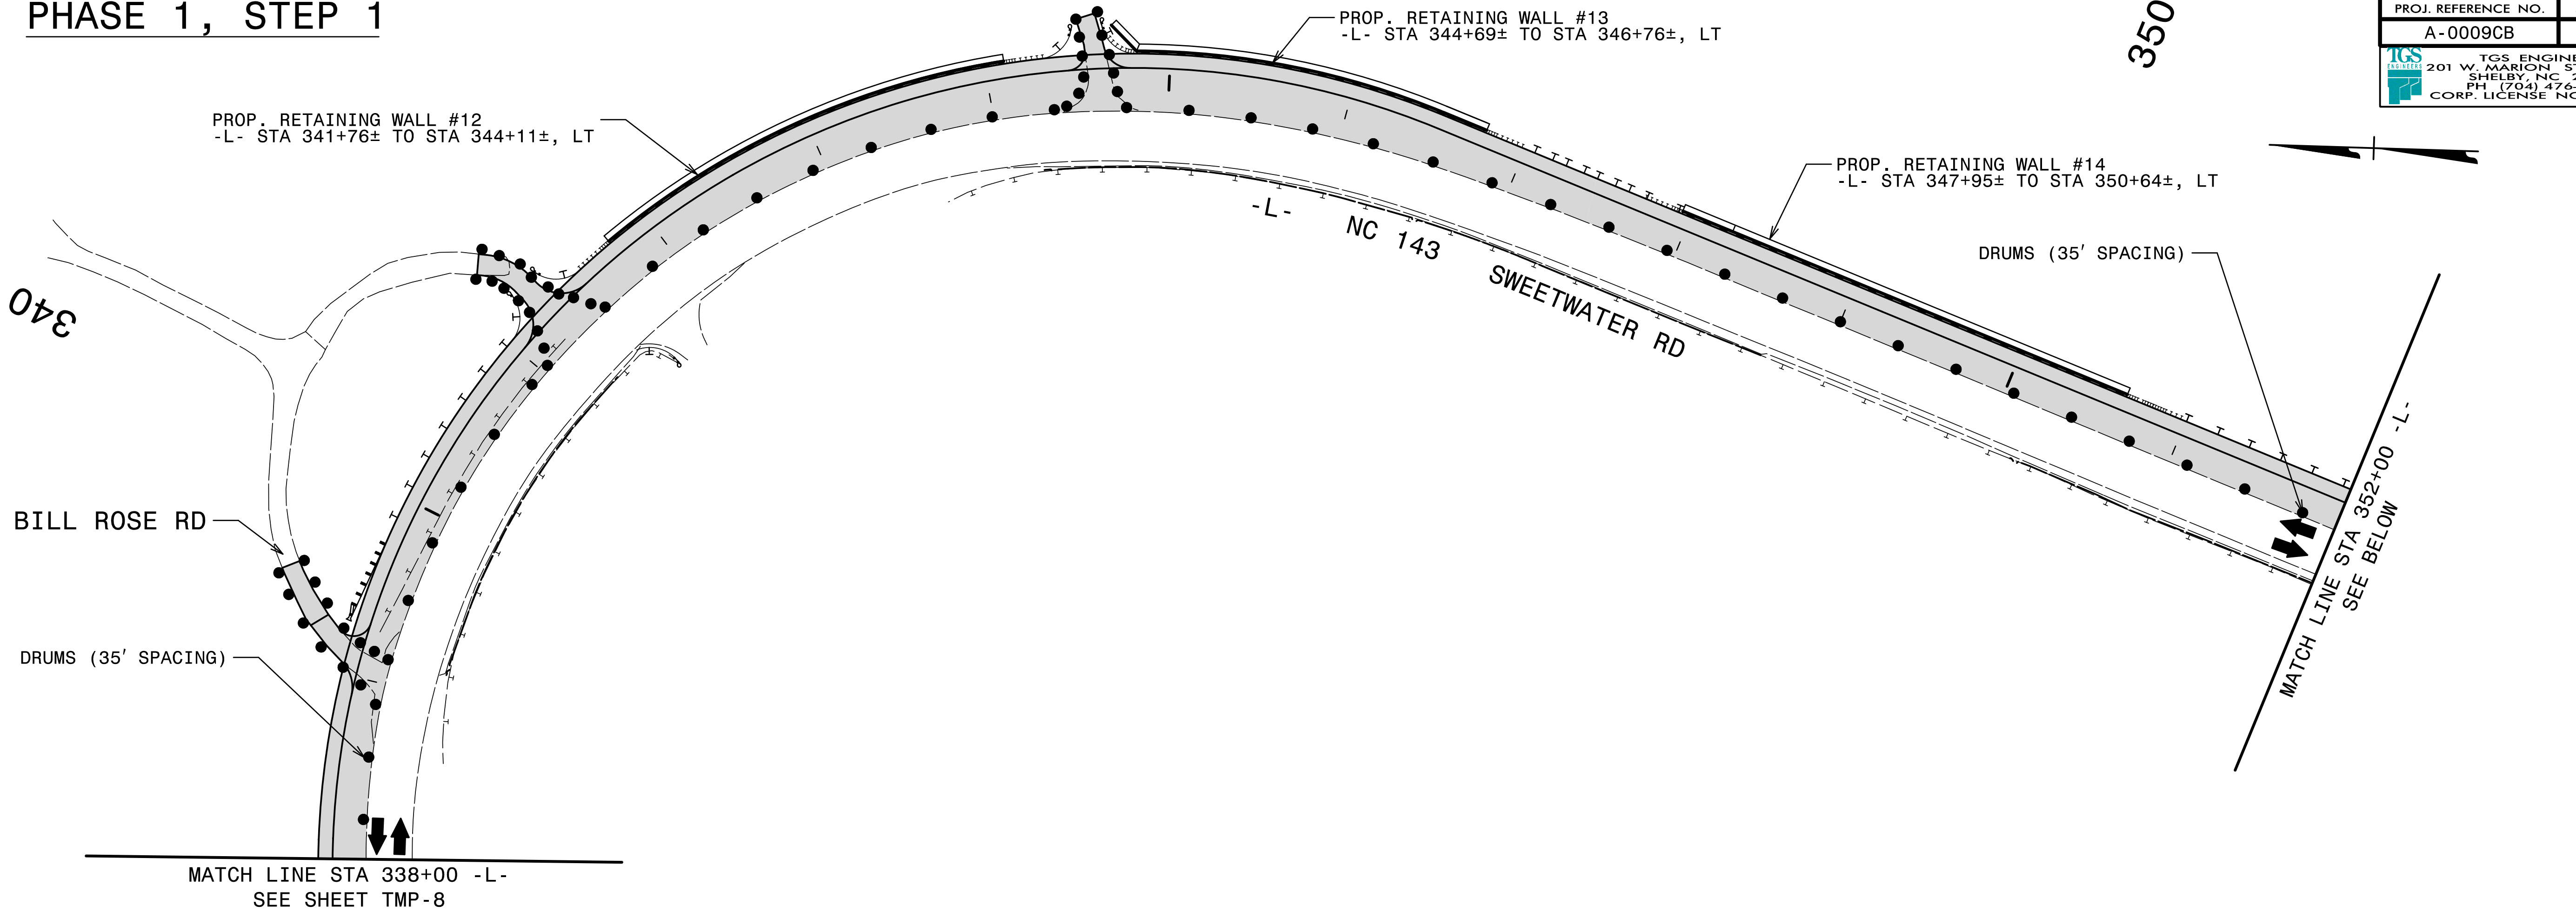


PHASE 1, STEP 1

PROJ. REFERENCE NO. A-0009CB	SHEET NO. TMP-9
 TGS ENGINEERS 201 W. MARION ST. STE 200 SHELBY, NC 28150 PH (704) 476-0003 CORP. LICENSE NO.: C-0275	

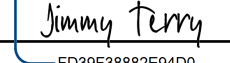



PROPOSED CONSTRUCTION

APPROVED: 

DATE: 7/27/2022

SEAL

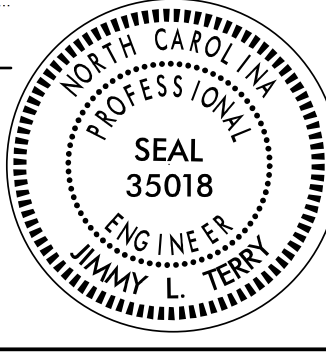

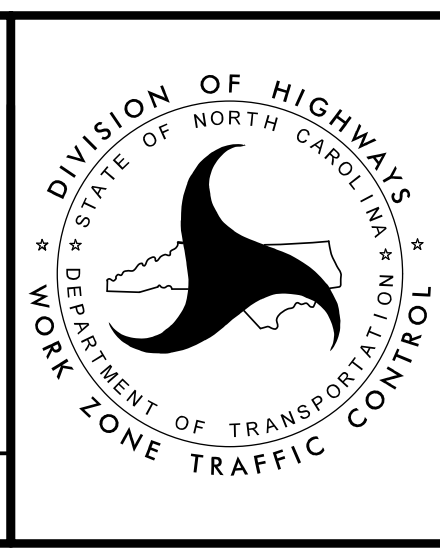

PHASE I
NC 143

DOCUMENT NOT CONSIDERED FINAL
UNLESS ALL SIGNATURES COMPLETED

5/23/2022 5:11:12 PM C:\Users\jterry\Documents\TrafficControl\CPA-A-0009CB-A-0009CB-TC-TMP-09(PHIS).dgn User: jterry