
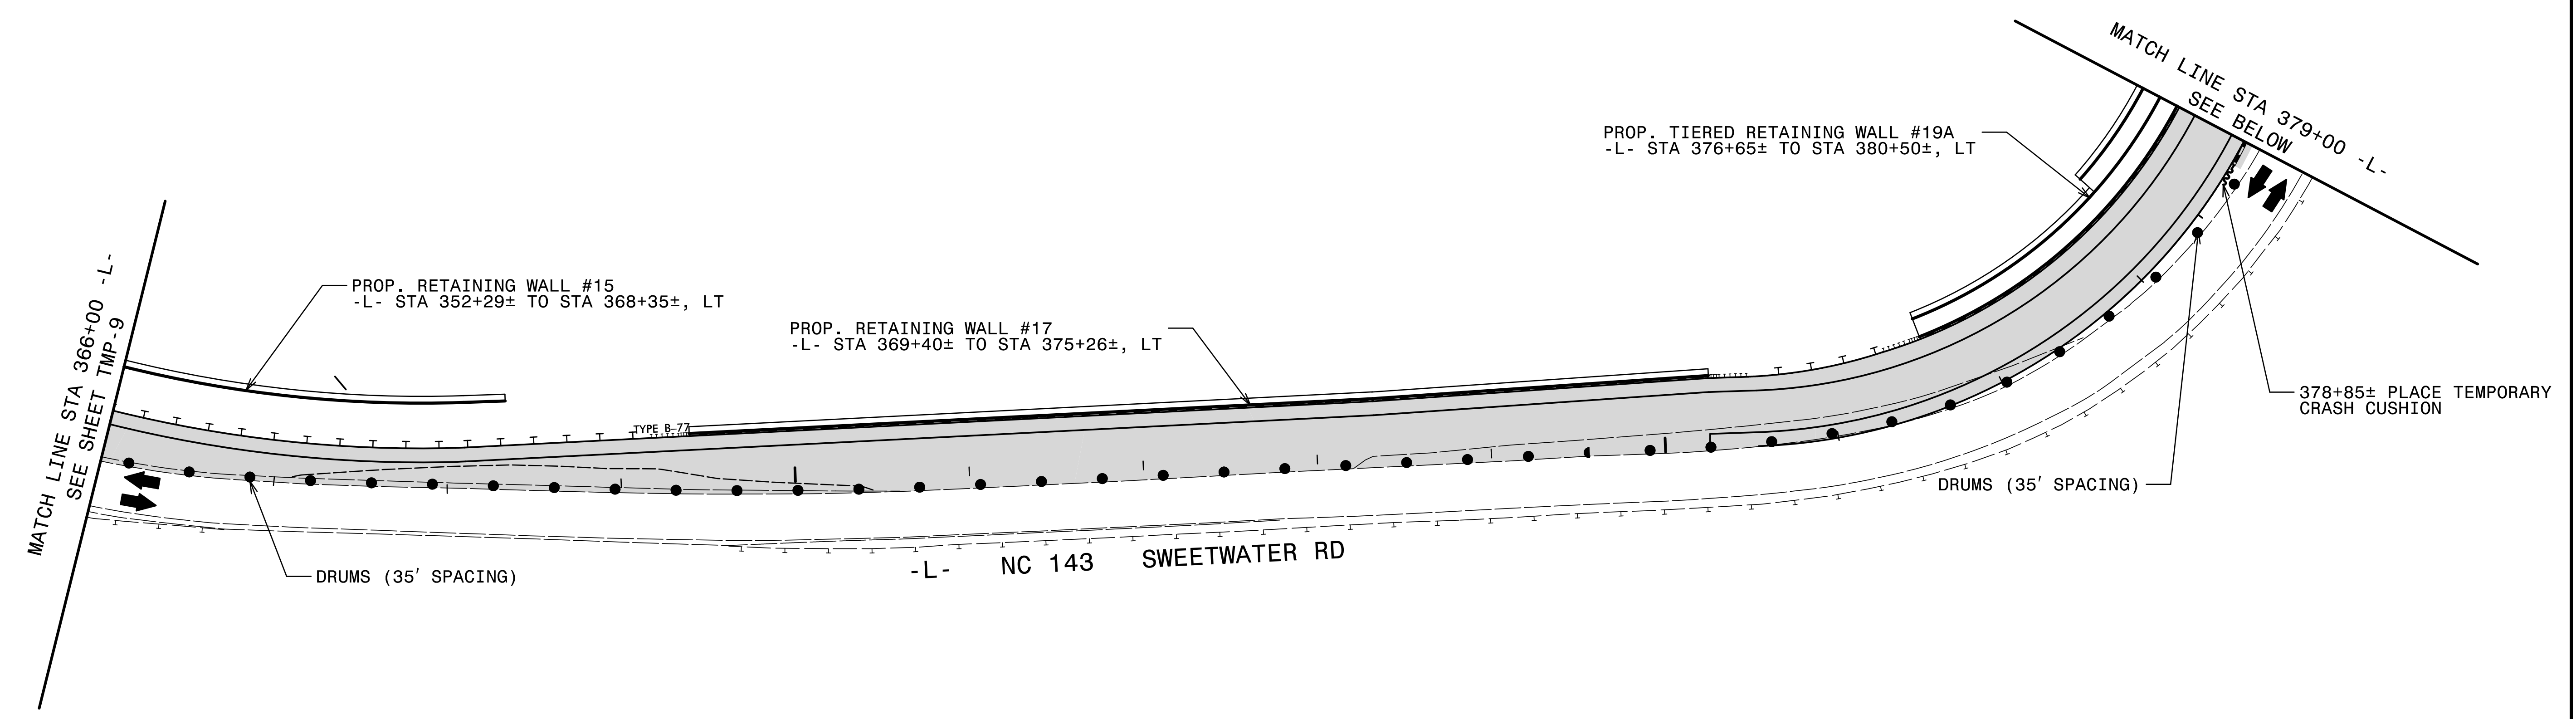


PHASE 1, STEP 1

370

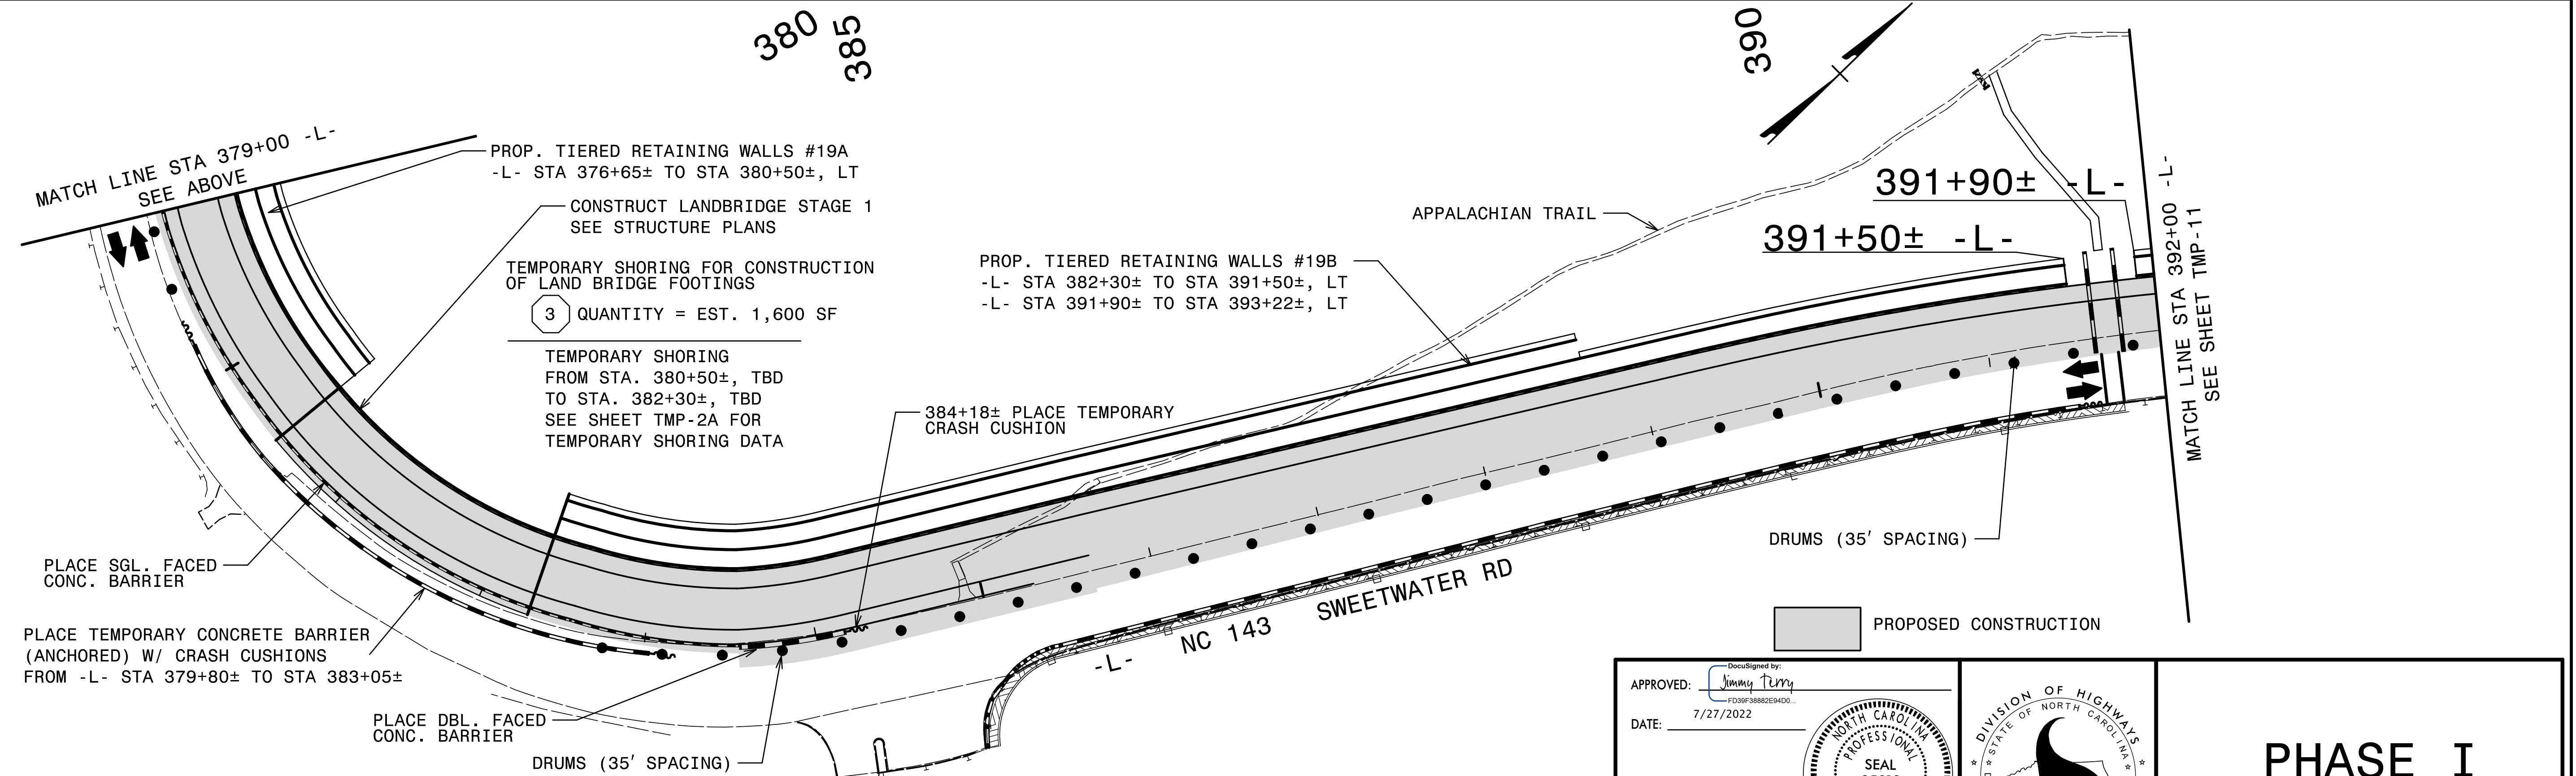
375

PROJ. REFERENCE NO.	SHEET NO.
A-0009CB	TMP-10
 TGS ENGINEERS 201 W. MARION ST. STE 200 SHELBY, NC 28150 PH (704) 476-0003 CORP. LICENSE NO.: C-0275	



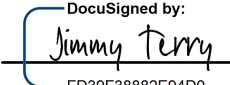
380
385

390

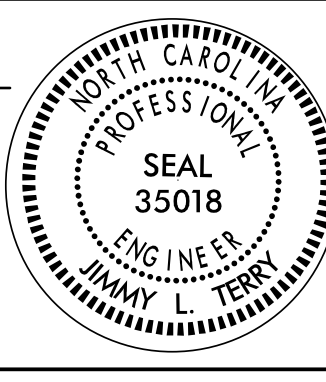
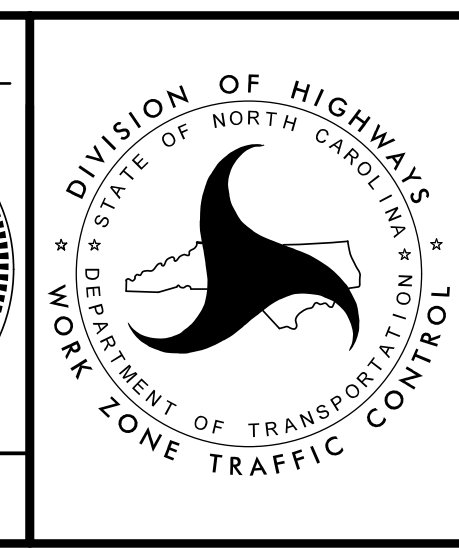


THE CONTRACTOR SHALL COMPLETE ALL WORK REQUIRED TO CONSTRUCT STAGE 1 OF THE LANDBRIDGE OVER NC 143, RETAINING WALL #19A & RETAINING WALL #19B (PHASE 1, STEP 1) IN 550 CONSECUTIVE CALENDAR DAYS. SEE INTERMEDIATE CONTRACT AND LIQUIDATED DAMAGES.

SEE TMP-2B FOR PEDESTRIAN ACCOMMODATIONS

APPROVED: 
 DATE: 7/27/2022

SEAL

PHASE I

NC 143

7/26/2022
 V:\NC143\A-0009\Traffic\TrafficControl\TCP\A-0009CB\A-0009CB-TC_TMP_10(PHIS).dgn
 User: jsmelvin