

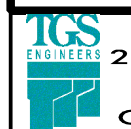


PHASE 1, STEP 1


PROJ. REFERENCE NO.	SHEET NO.
A-0009CB	TMP-11
 TGS ENGINEERS 201 W. MARION ST. STE 200 SHELBY, NC 28150 PH (704) 476-0003 CORP. LICENSE NO.: C-0275	

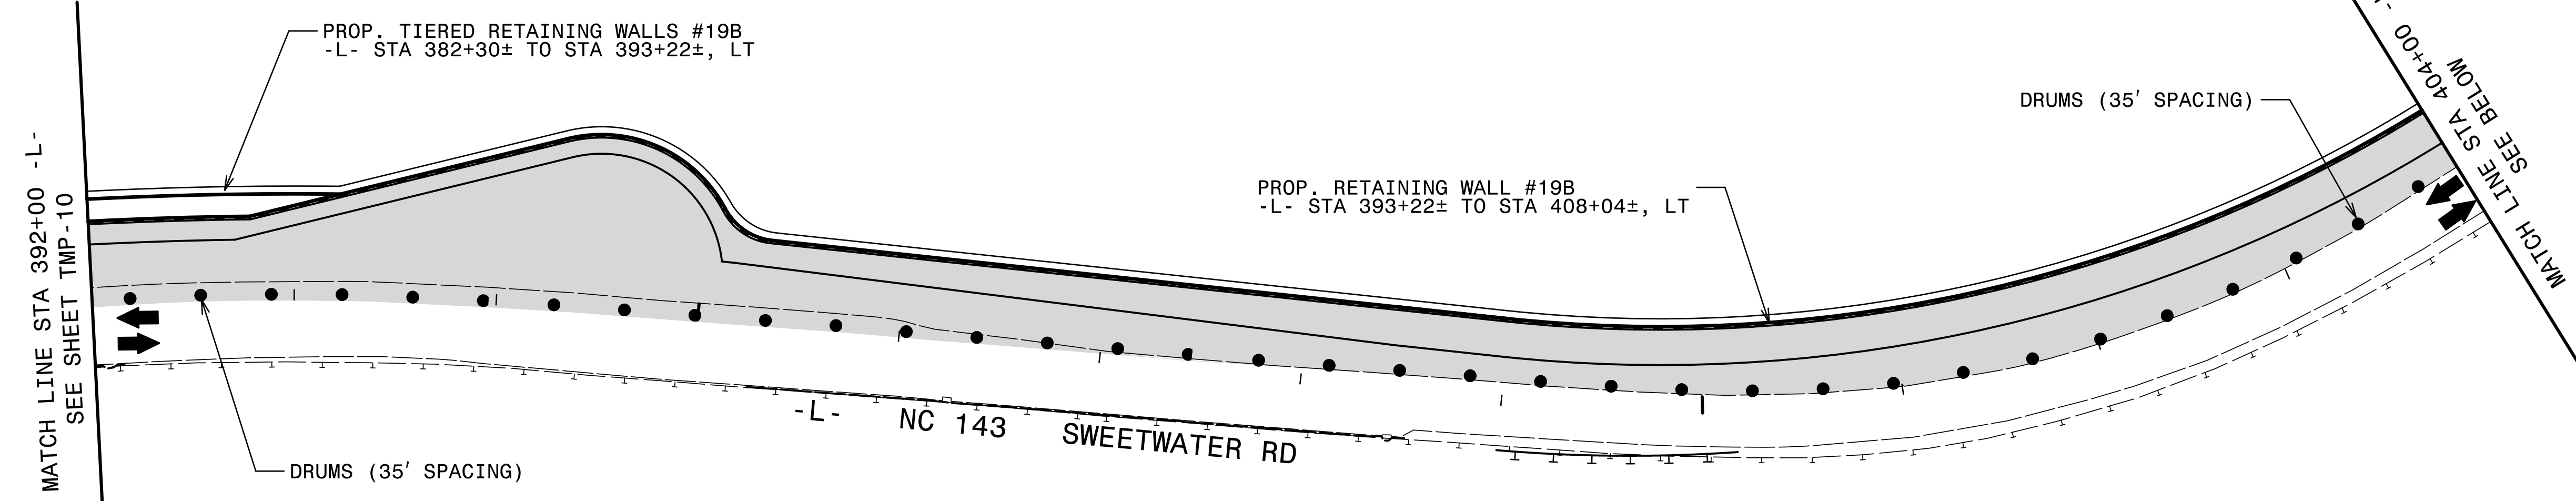


THE CONTRACTOR SHALL COMPLETE ALL WORK REQUIRED TO CONSTRUCT STAGE 1 OF THE LANDBRIDGE OVER NC 143, RETAINING WALL #19A & RETAINING WALL #19B (PHASE 1, STEP 1) IN 550 CONSECUTIVE CALENDAR DAYS. SEE INTERMEDIATE CONTRACT AND LIQUIDATED DAMAGES.

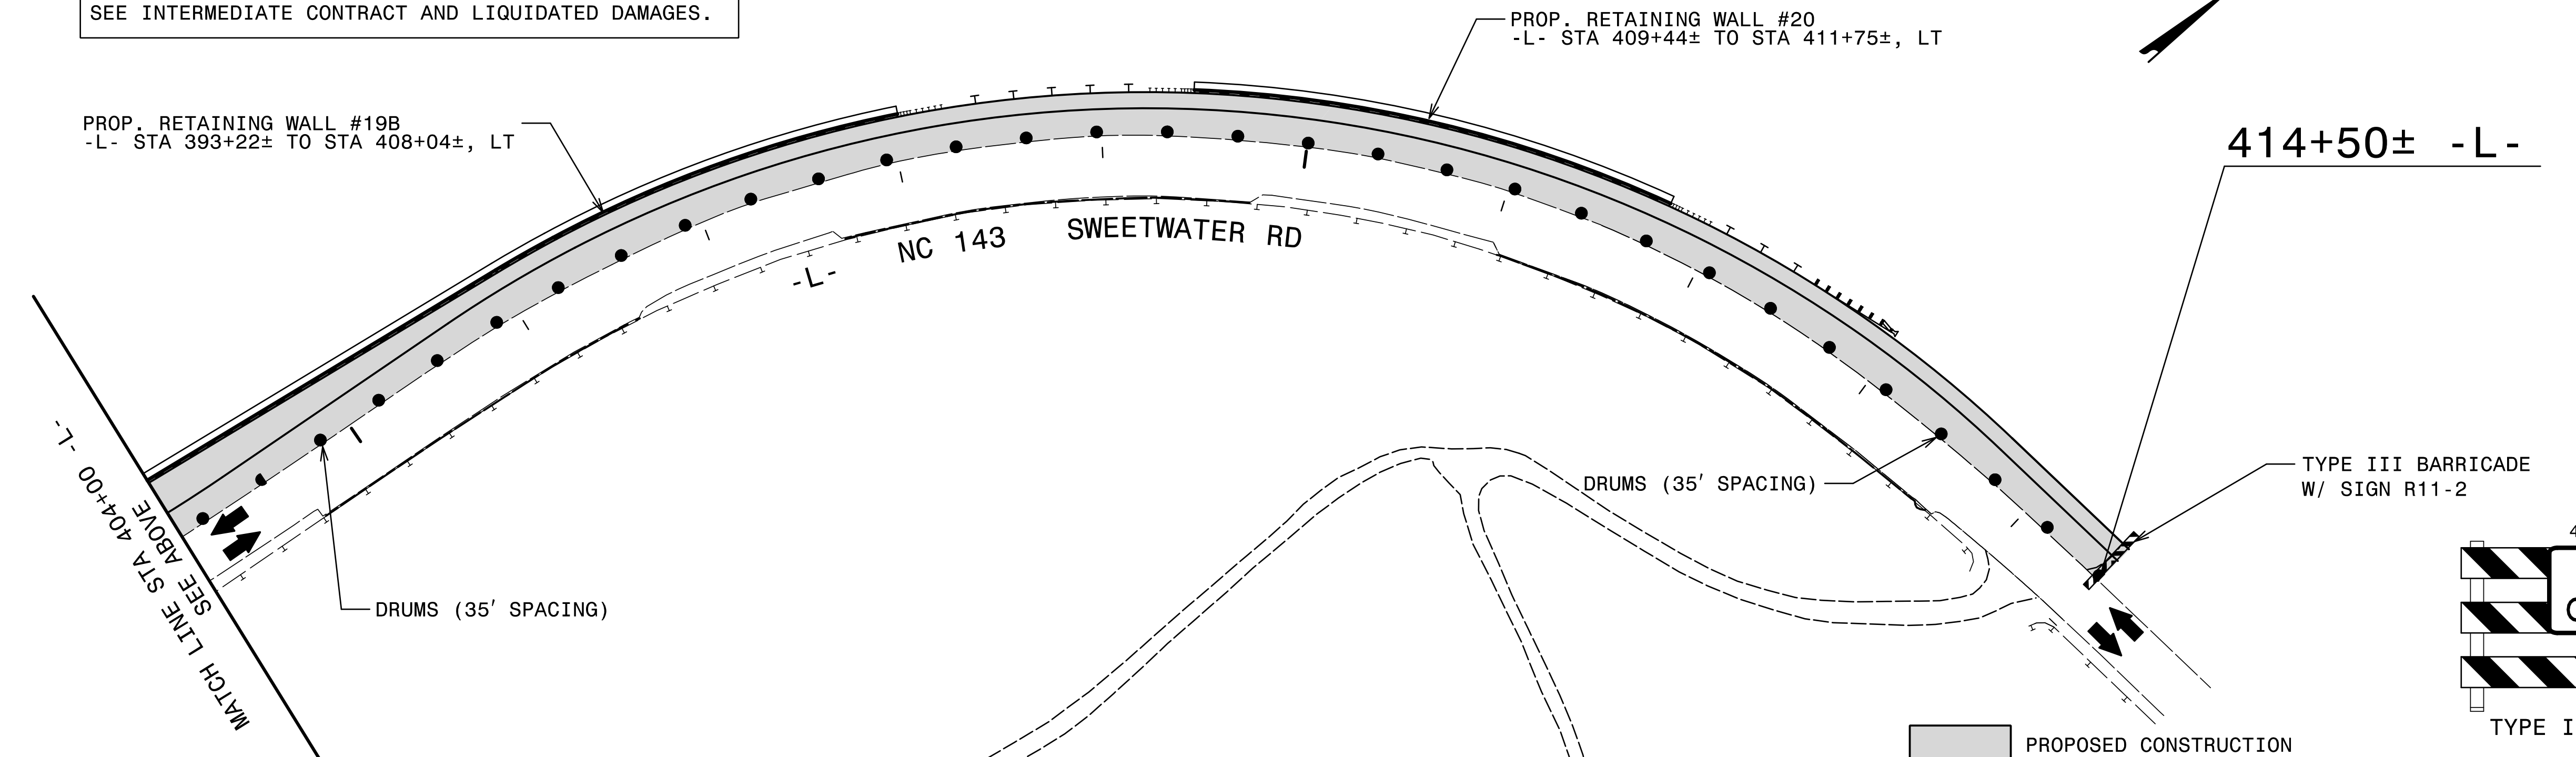

7/26/2022
 V:\NC\2022\A-0009\Traffic\TrafficControl\TCP\A-0009CB-A-0009CB-TC_TMP_11(PH1S1).dgn
 User: jsmelvin

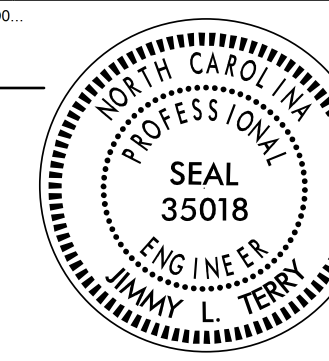APPROVED: *Jimmy Terry*
 DATE: 7/27/2022

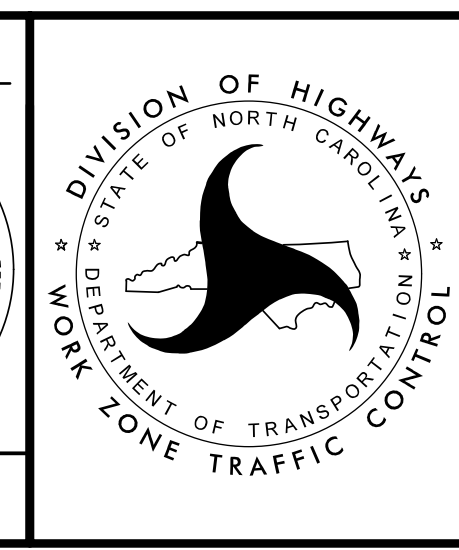


PHASE I
NC 143

DOCUMENT NOT CONSIDERED FINAL UNLESS ALL SIGNATURES COMPLETED