
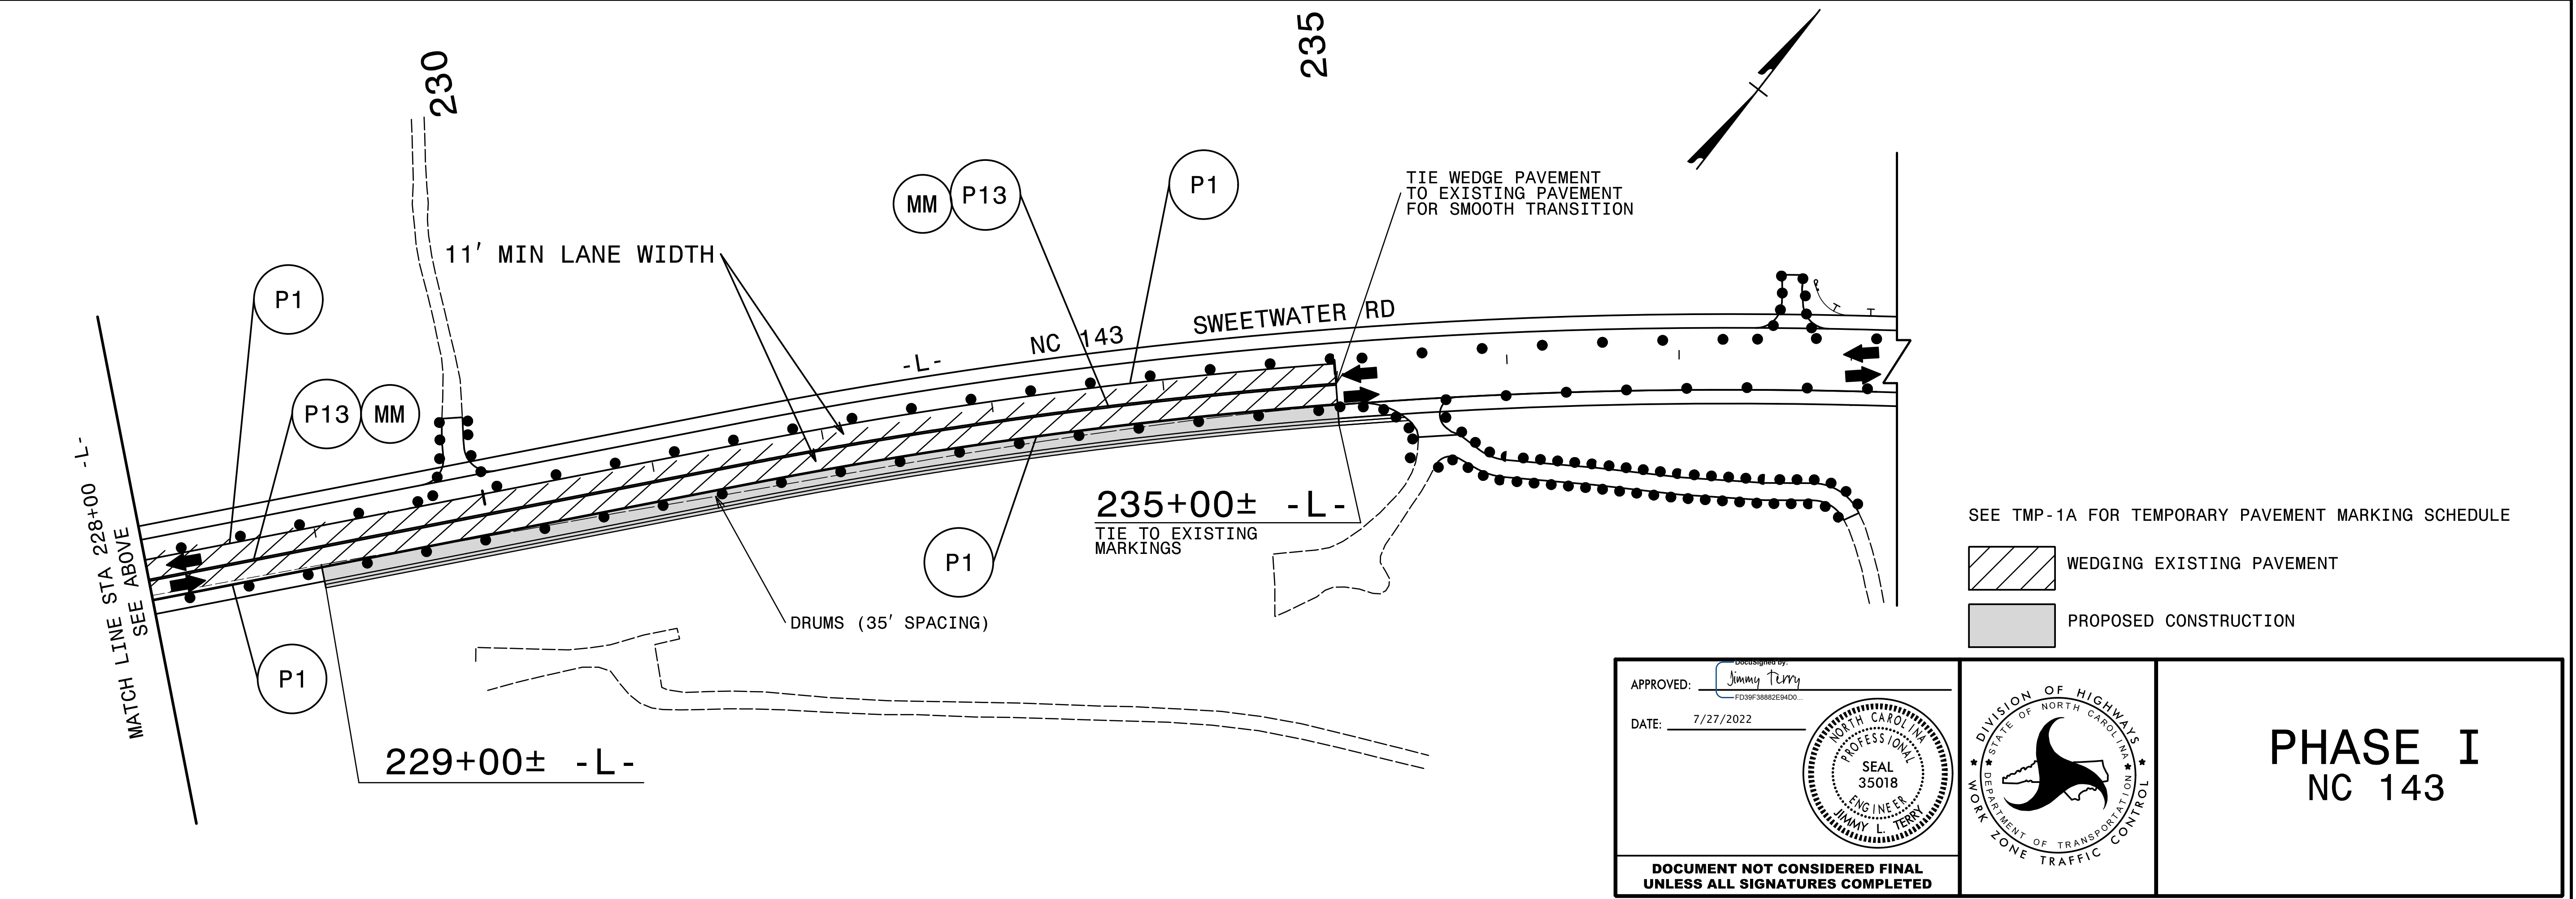
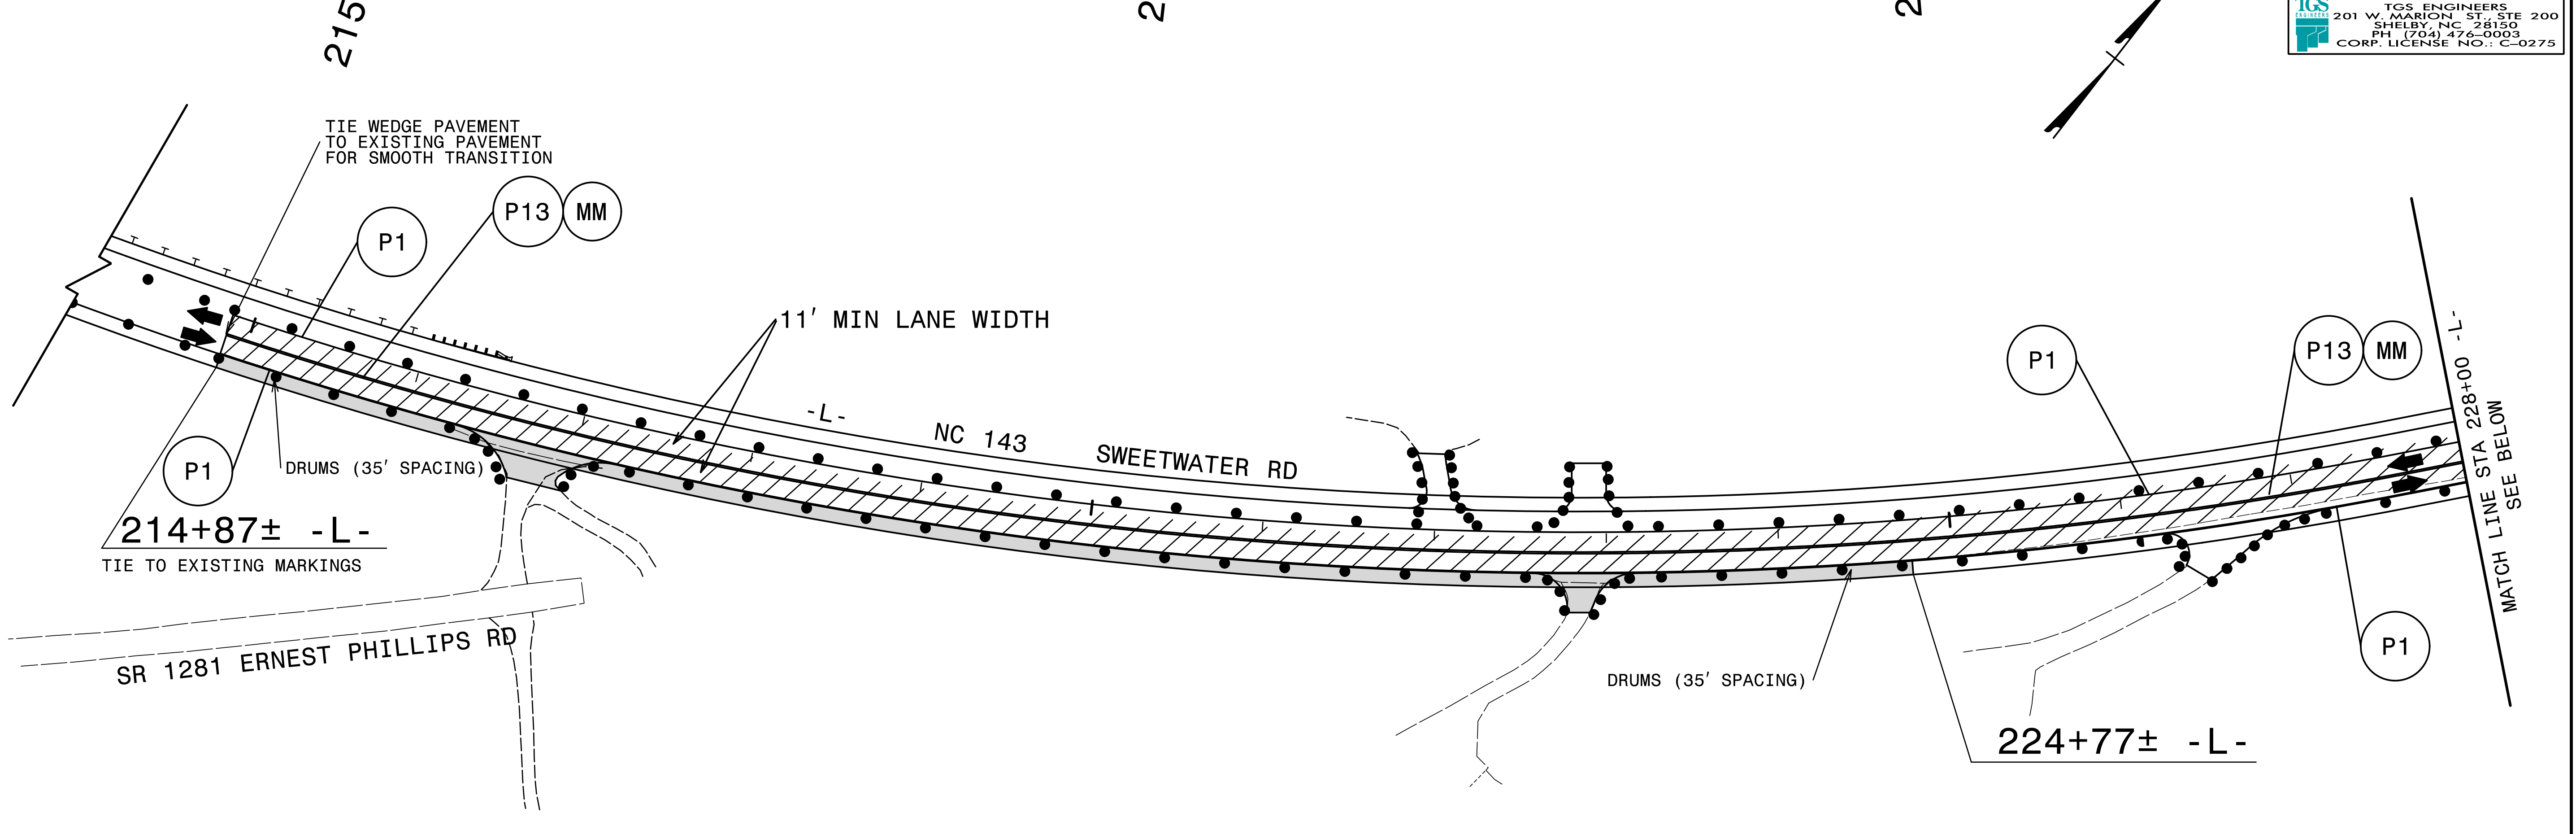




PHASE 1, STEP 2


PROJ. REFERENCE NO.	SHEET NO.
A-0009CB	TMP-14
 TGS ENGINEERS 201 W. MARION ST. STE 200 SHELBY, NC 28150 PH (704) 474-0003 CORP. LICENSE NO.: C-0275	




SEE TMP-1A FOR TEMPORARY PAVEMENT MARKING SCHEDULE

 WEDGING EXISTING PAVEMENT


 PROPOSED CONSTRUCTION

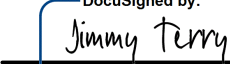APPROVED: 
FD39F3882E94D0

DATE: 7/27/2022

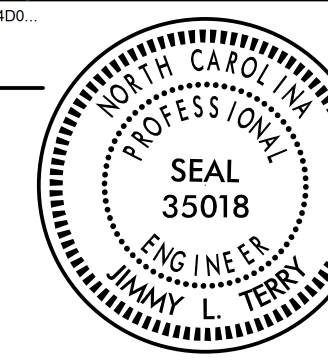

**DOCUMENT NOT CONSIDERED FINAL
UNLESS ALL SIGNATURES COMPLETED**

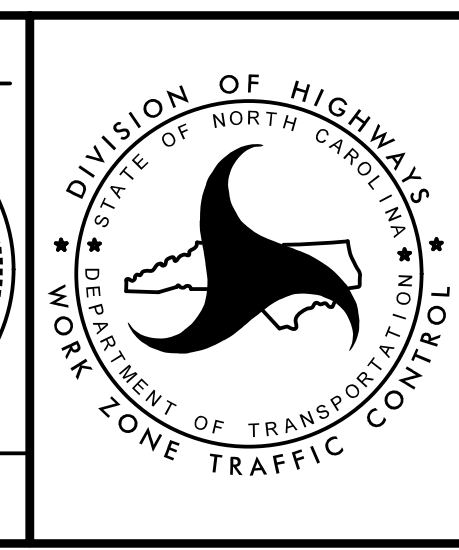

PHASE I

NC 143

6/22/2022
 User: tsmelvin
 S:\2022\0009\TrafficControl\TCPA-0009CB\A-0009CB_TC_TMP_14(PHIS2).dgn