
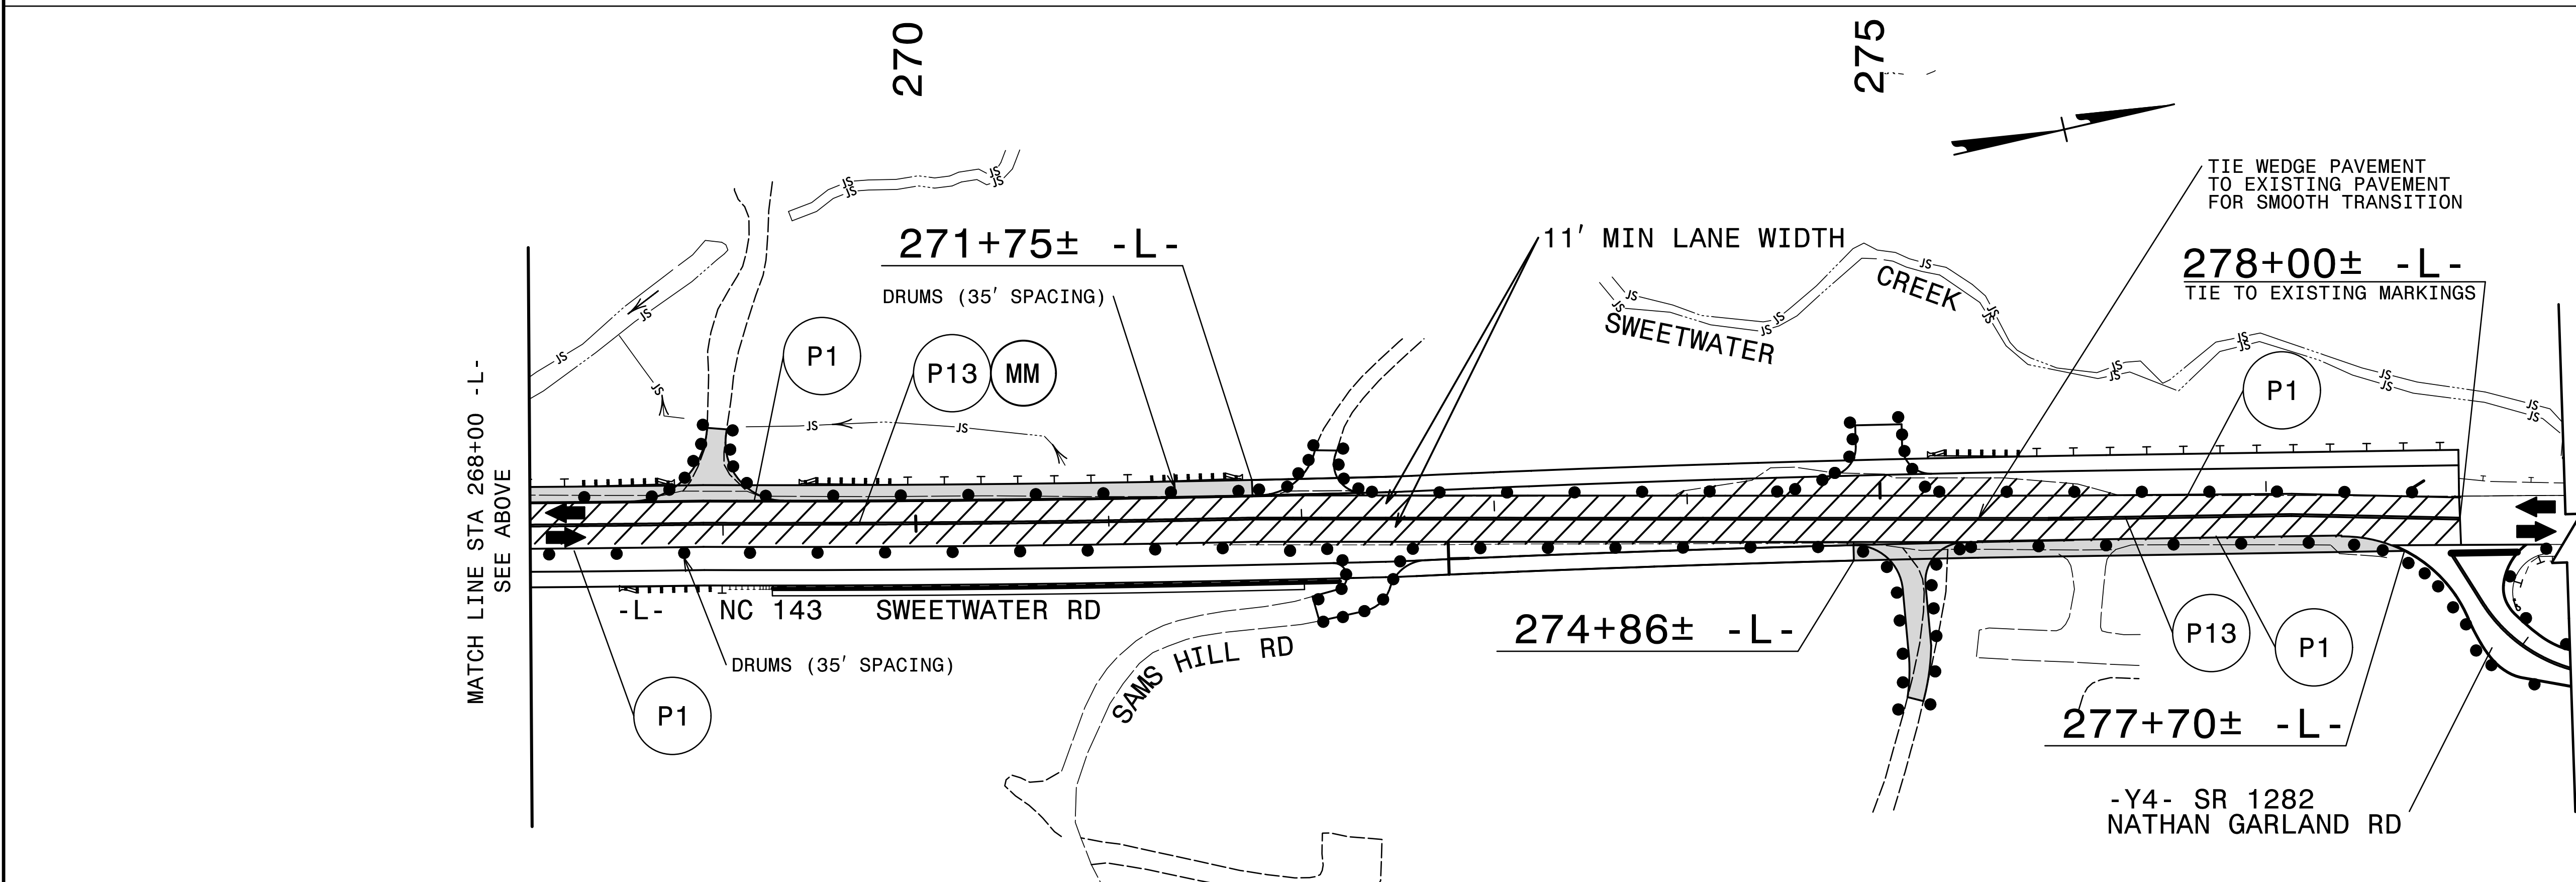
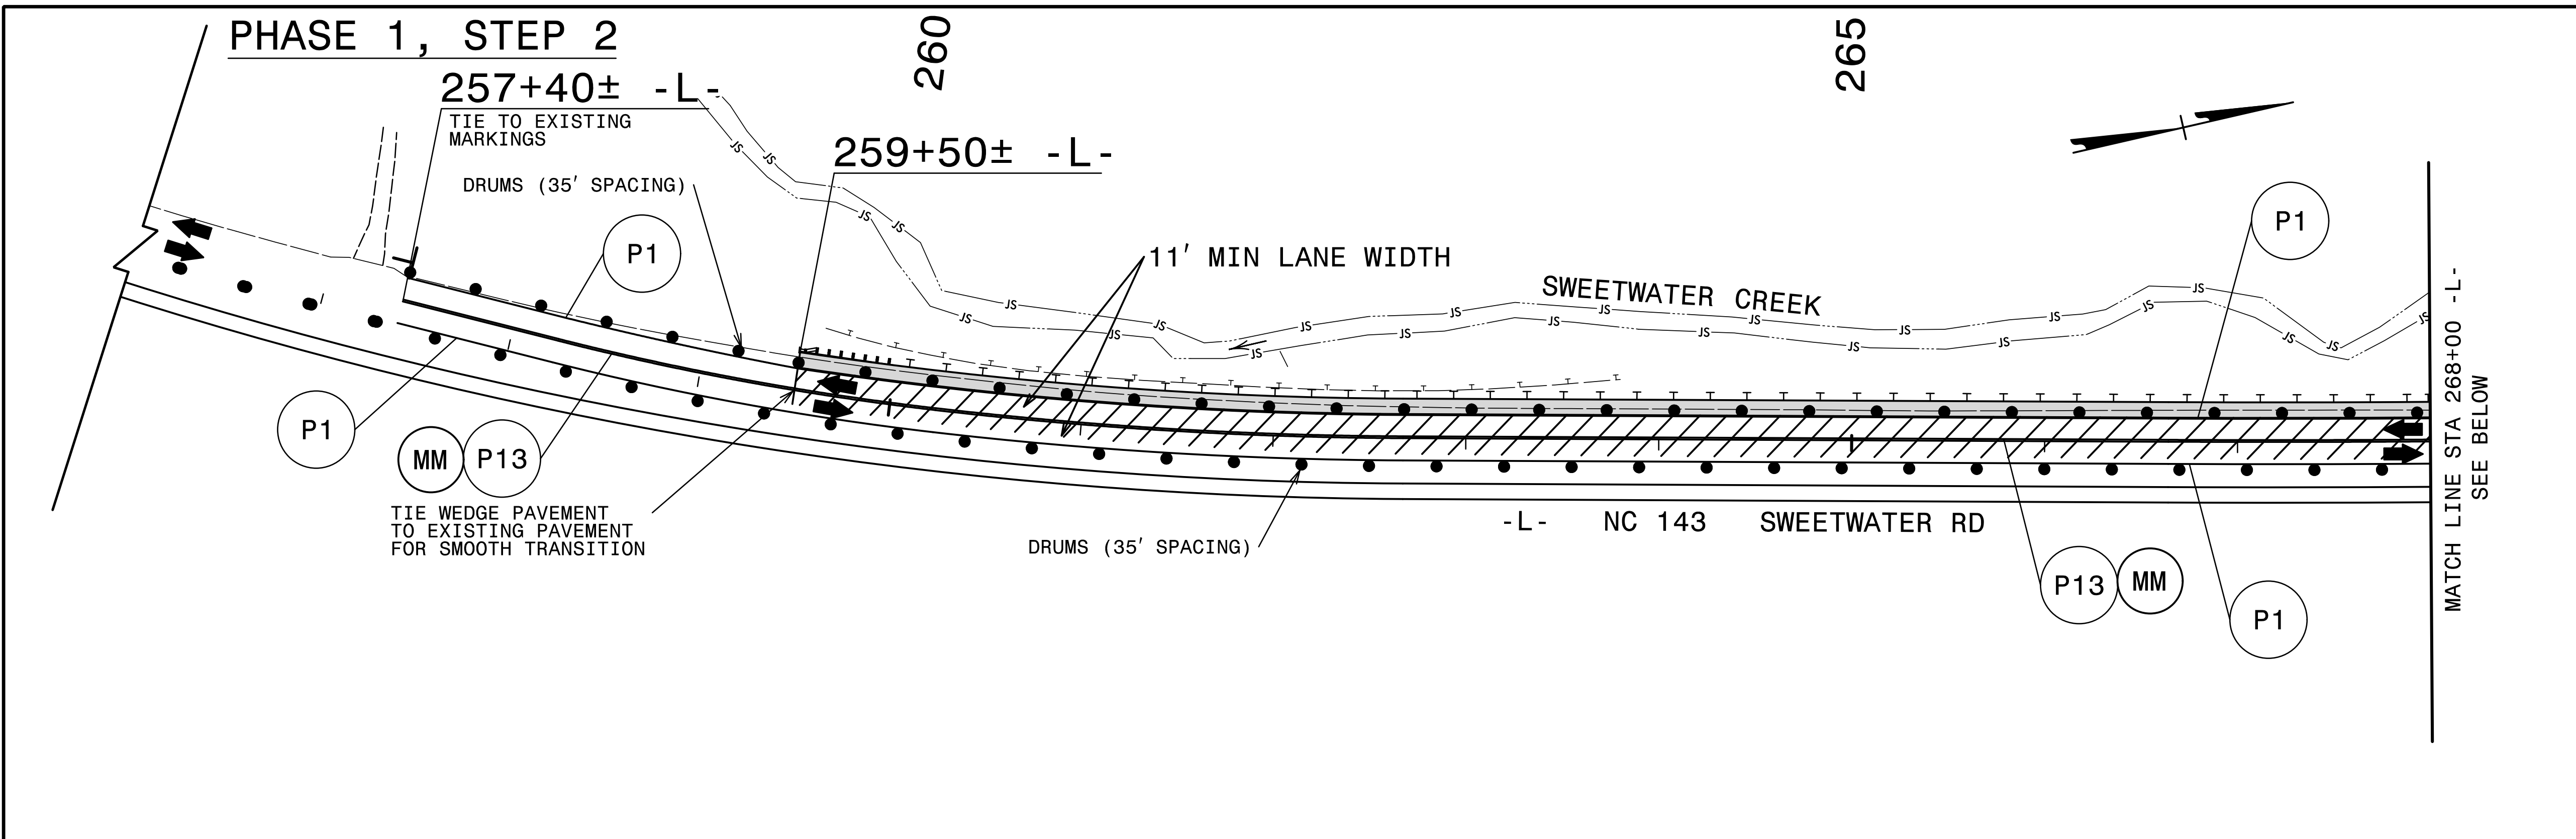
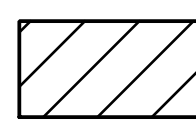
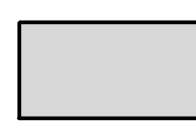


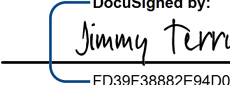
PROJ. REFERENCE NO.	SHEET NO.
A-0009CB	TMP-15
 TGS ENGINEERS 201 W. MARION ST. STE 200 SHELBY, NC 28150 PH (704) 474-0003 CORP. LICENSE NO.: C-0275	

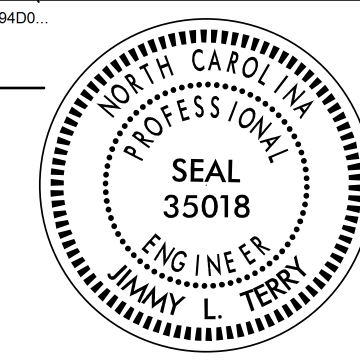


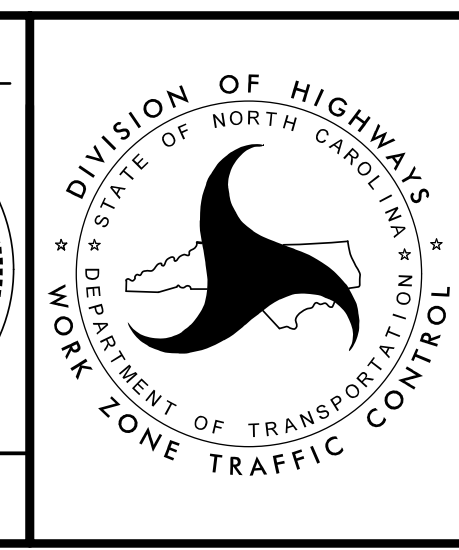
6/22/2022
 G:\NC\0009\Traffic\TrafficControl\TCP\A-0009CB\A-0009CB-TC_TMP_15(PH1S2).dgn
 User: jsmelvin

-  WEDGING EXISTING CONSTRUCTION
-  PROPOSED CONSTRUCTION

SEE TMP-1A FOR TEMPORARY PAVEMENT MARKING SCHEDULE.

APPROVED: 
 DATE: 7/27/2022


 JIMMY TERRY
 ENGINEER
 NO. 35018



PHASE I

NC 143

DOCUMENT NOT CONSIDERED FINAL
UNLESS ALL SIGNATURES COMPLETED