
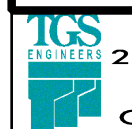
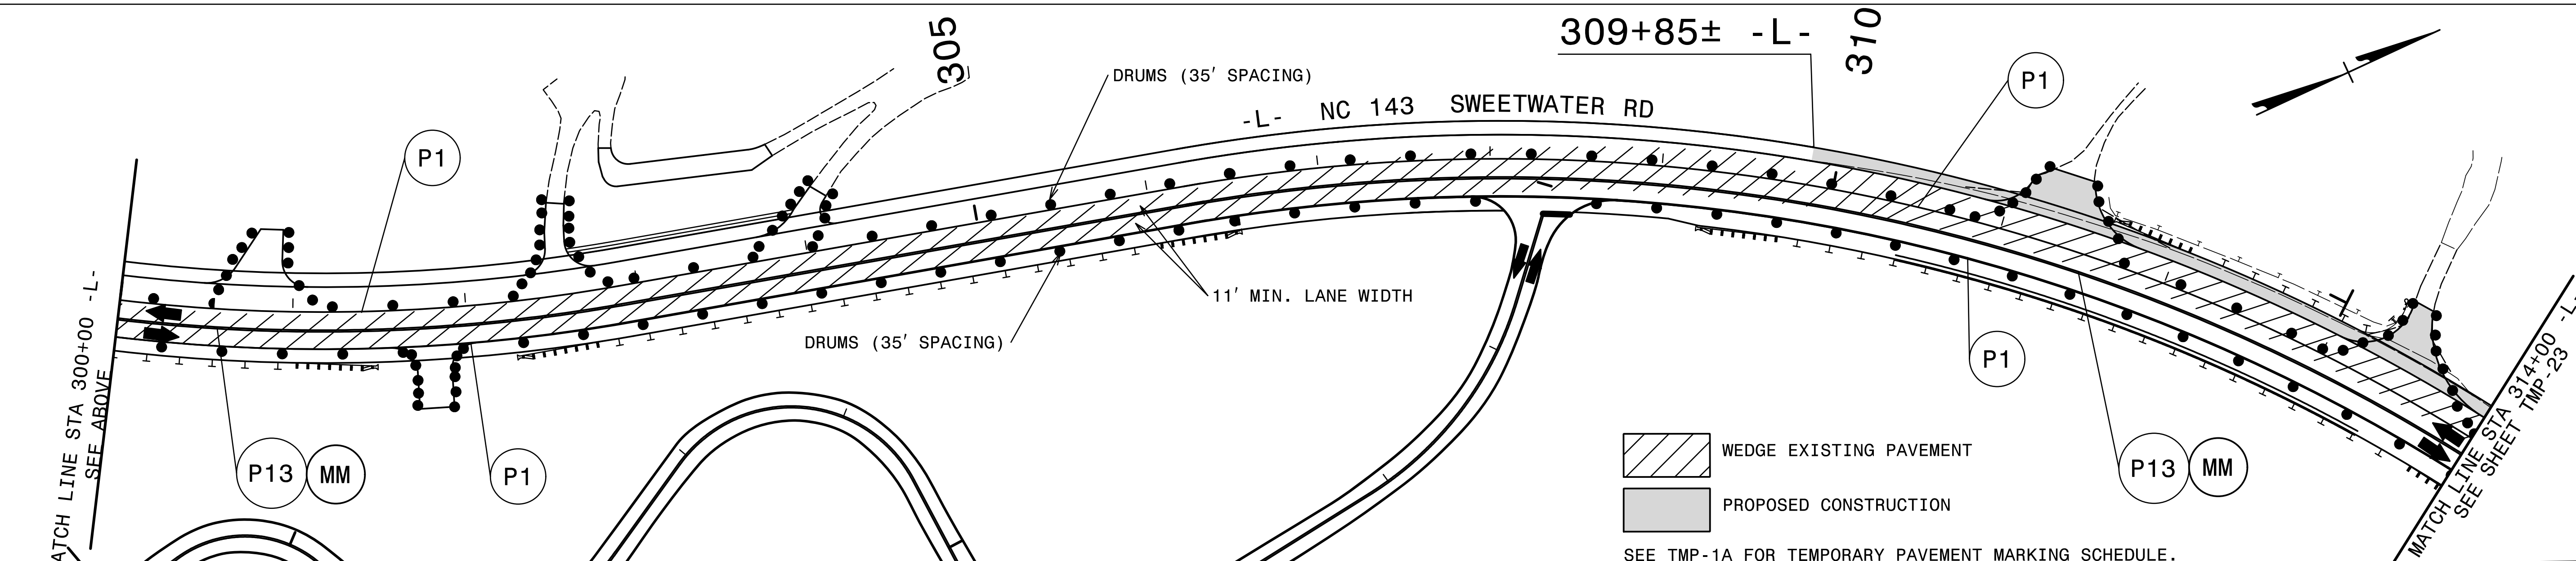
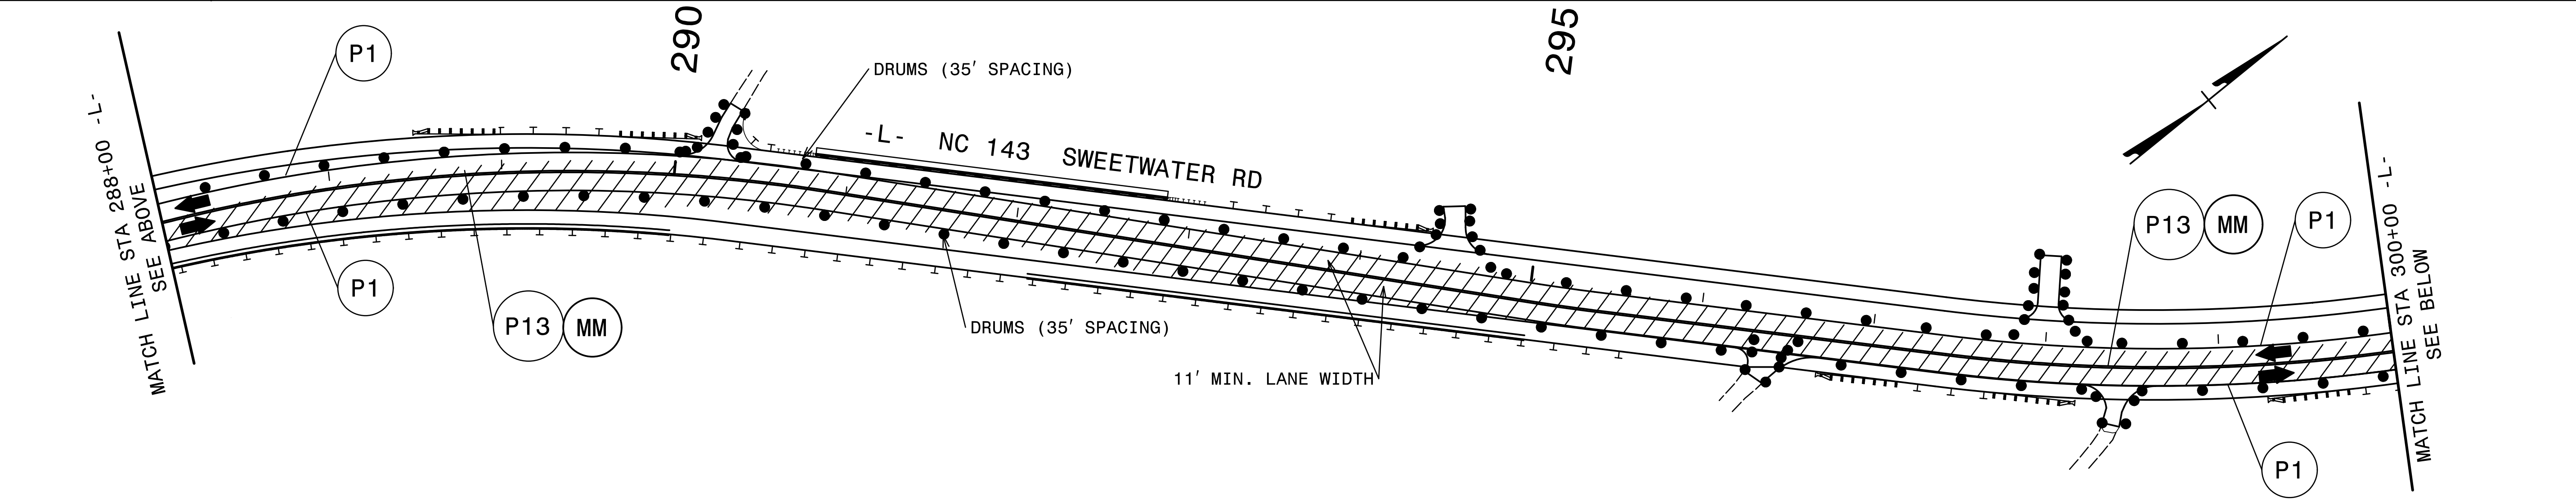
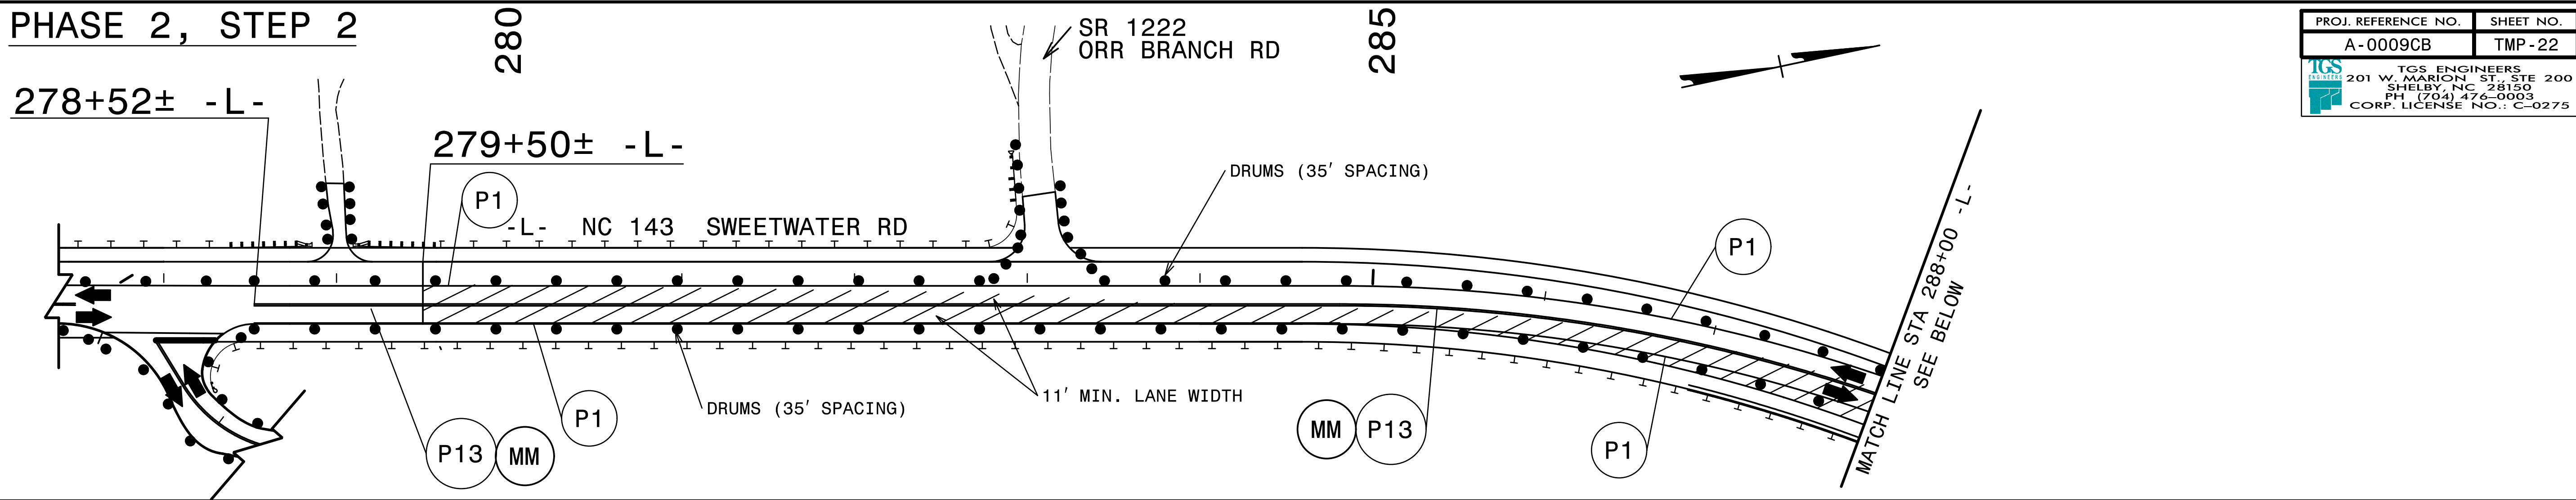



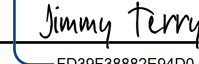
PHASE 2, STEP 2

PROJ. REFERENCE NO. A-0009CB	SHEET NO. TMP-22
 TGS ENGINEERS 201 W. MARION ST. STE 200 SHELBY, NC 28150 PH (704) 476-0003 CORP. LICENSE NO.: C-0275	

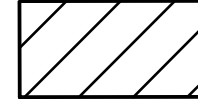



-  WEDGE EXISTING PAVEMENT
-  PROPOSED CONSTRUCTION

SEE TMP-1A FOR TEMPORARY PAVEMENT MARKING SCHEDULE.

APPROVED: 
DocuSigned by:
Jimmy Terry
FD39F8882E84D0

DATE: 7/27/2022

SEAL

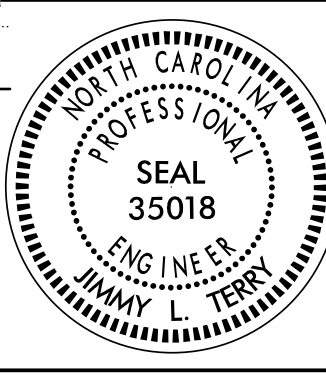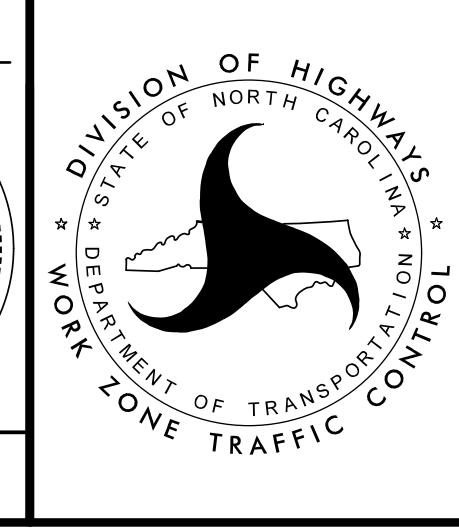PHASE II

NC 143

6/29/2022
 C:\NCCE\0009\Traffic\TrafficControl\TCPA-0009CB-1C.TMP_22(PH2S2).dgn
 User: jsmelvin