
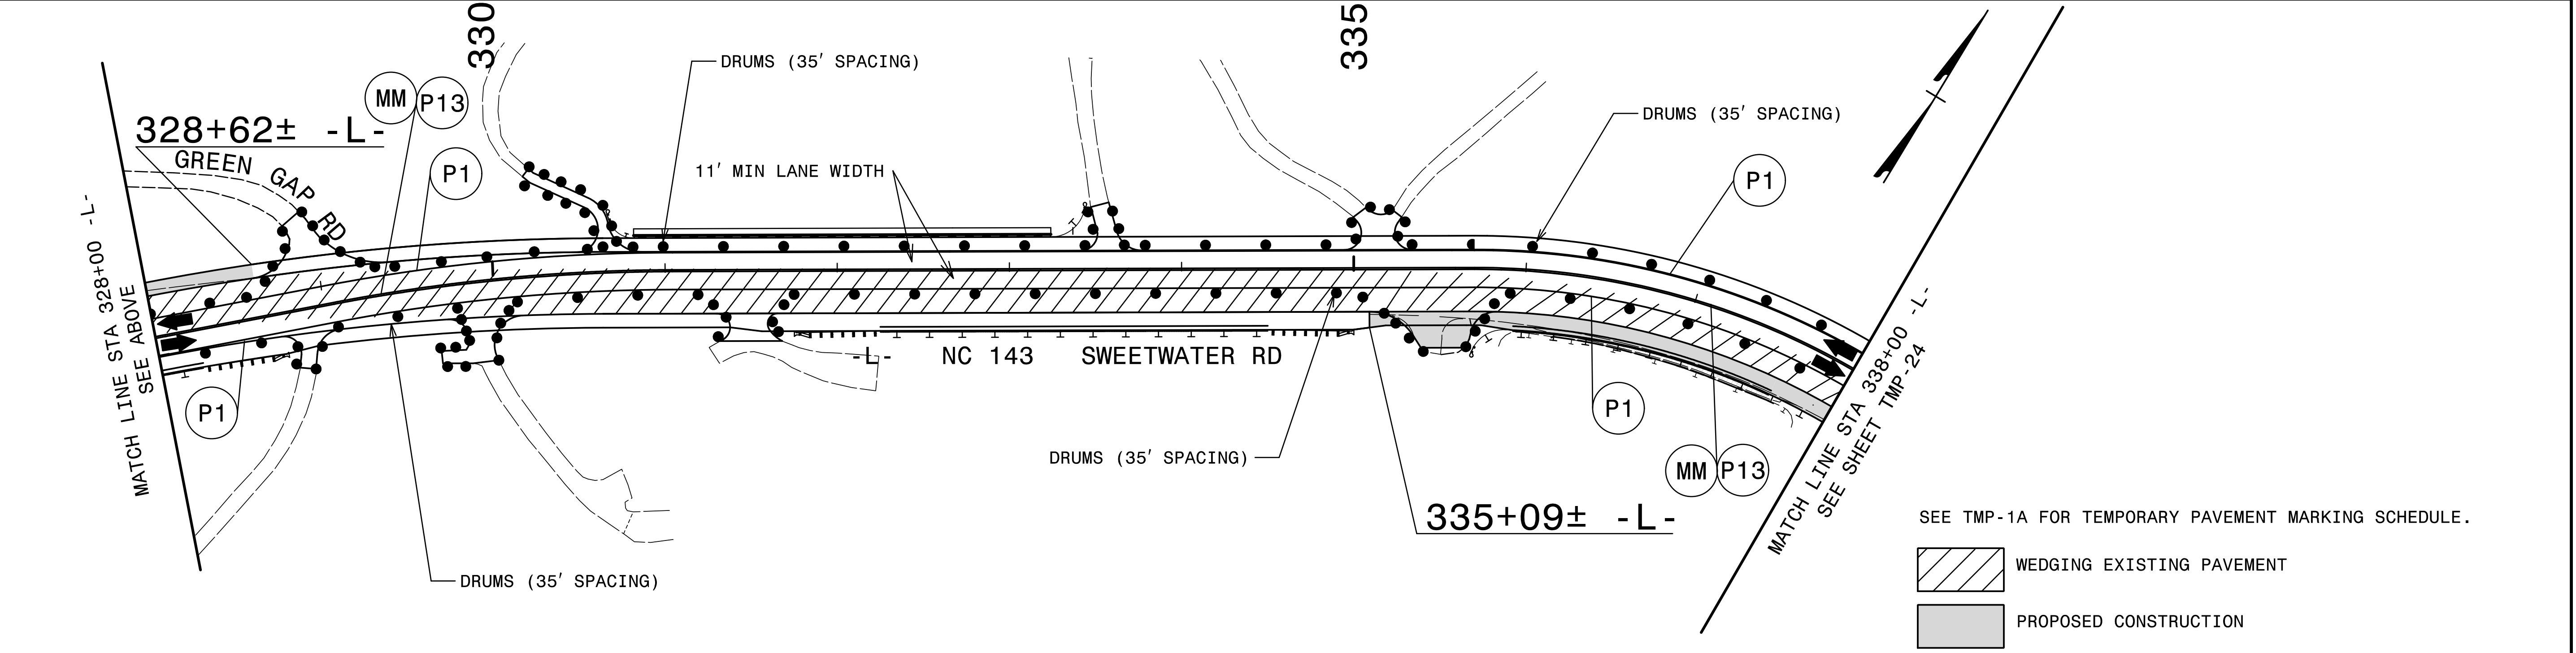
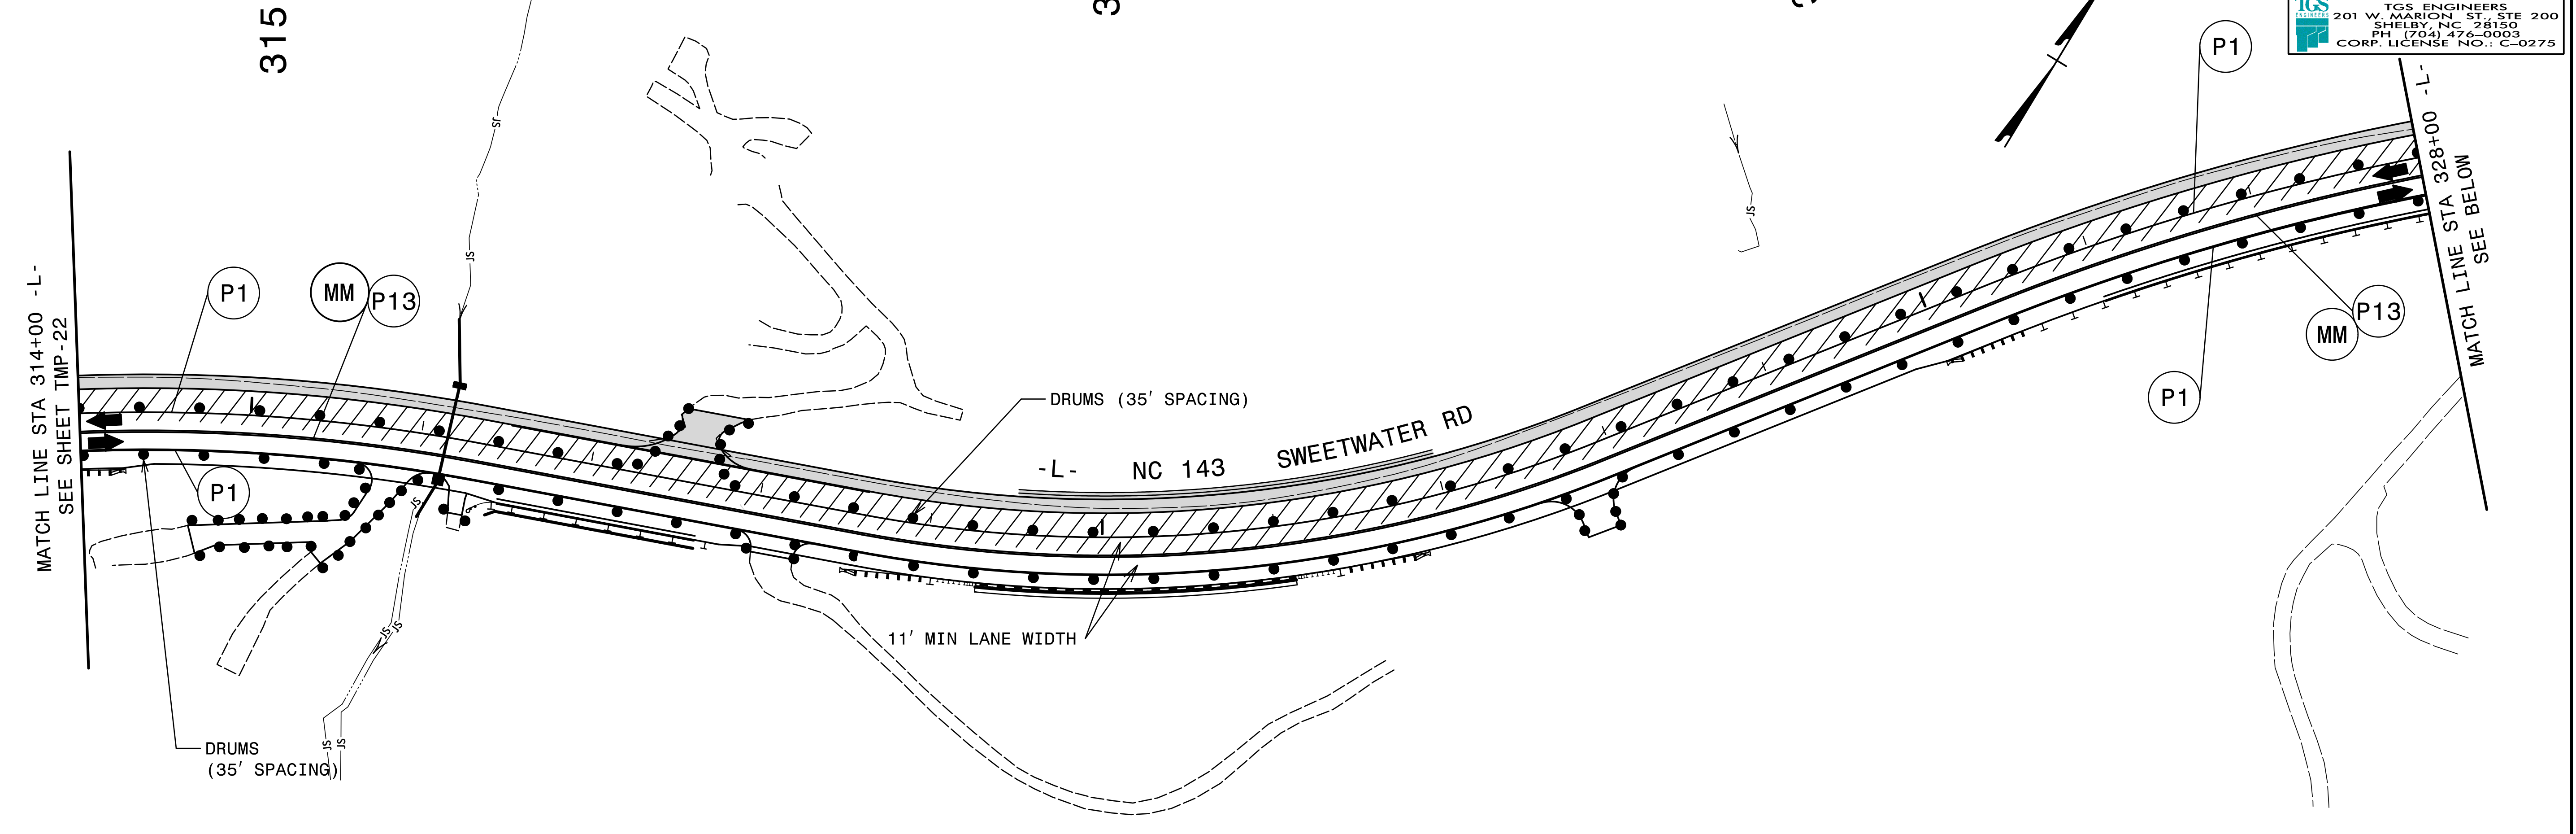





PHASE 2, STEP 2

PROJ. REFERENCE NO.	SHEET NO.
A-0009CB	TMP-23
 TGS ENGINEERS 201 W. MARION ST. STE 200 SHELBY, NC 28150 PH: (704) 476-0003 CORP. LICENSE NO.: C-0275	




SEE TMP-1A FOR TEMPORARY PAVEMENT MARKING SCHEDULE.


-  WEDGING EXISTING PAVEMENT
-  PROPOSED CONSTRUCTION

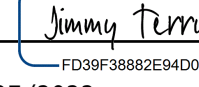APPROVED: 
 DATE: 7/27/2022

SEAL

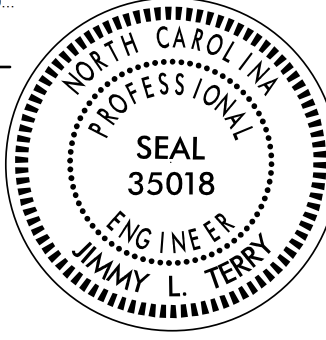

**DOCUMENT NOT CONSIDERED FINAL
UNLESS ALL SIGNATURES COMPLETED**

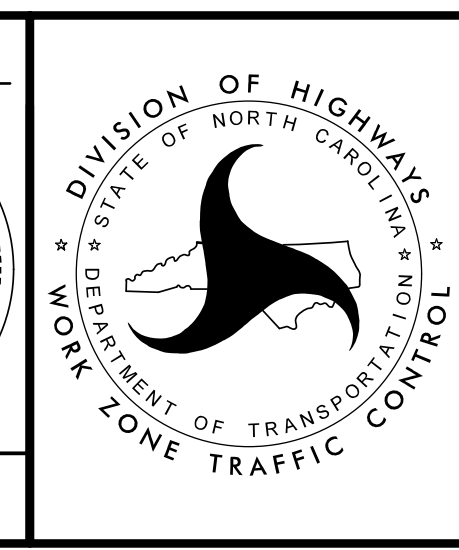

PHASE II

NC 143

6/29/2022
 C:\NC2022\A-0009\Traffic\TrafficControl\TCP\A-0009CB\A-0009CB_TC_TMP_23(PH2S2).dgn
 User: jsmelvin