



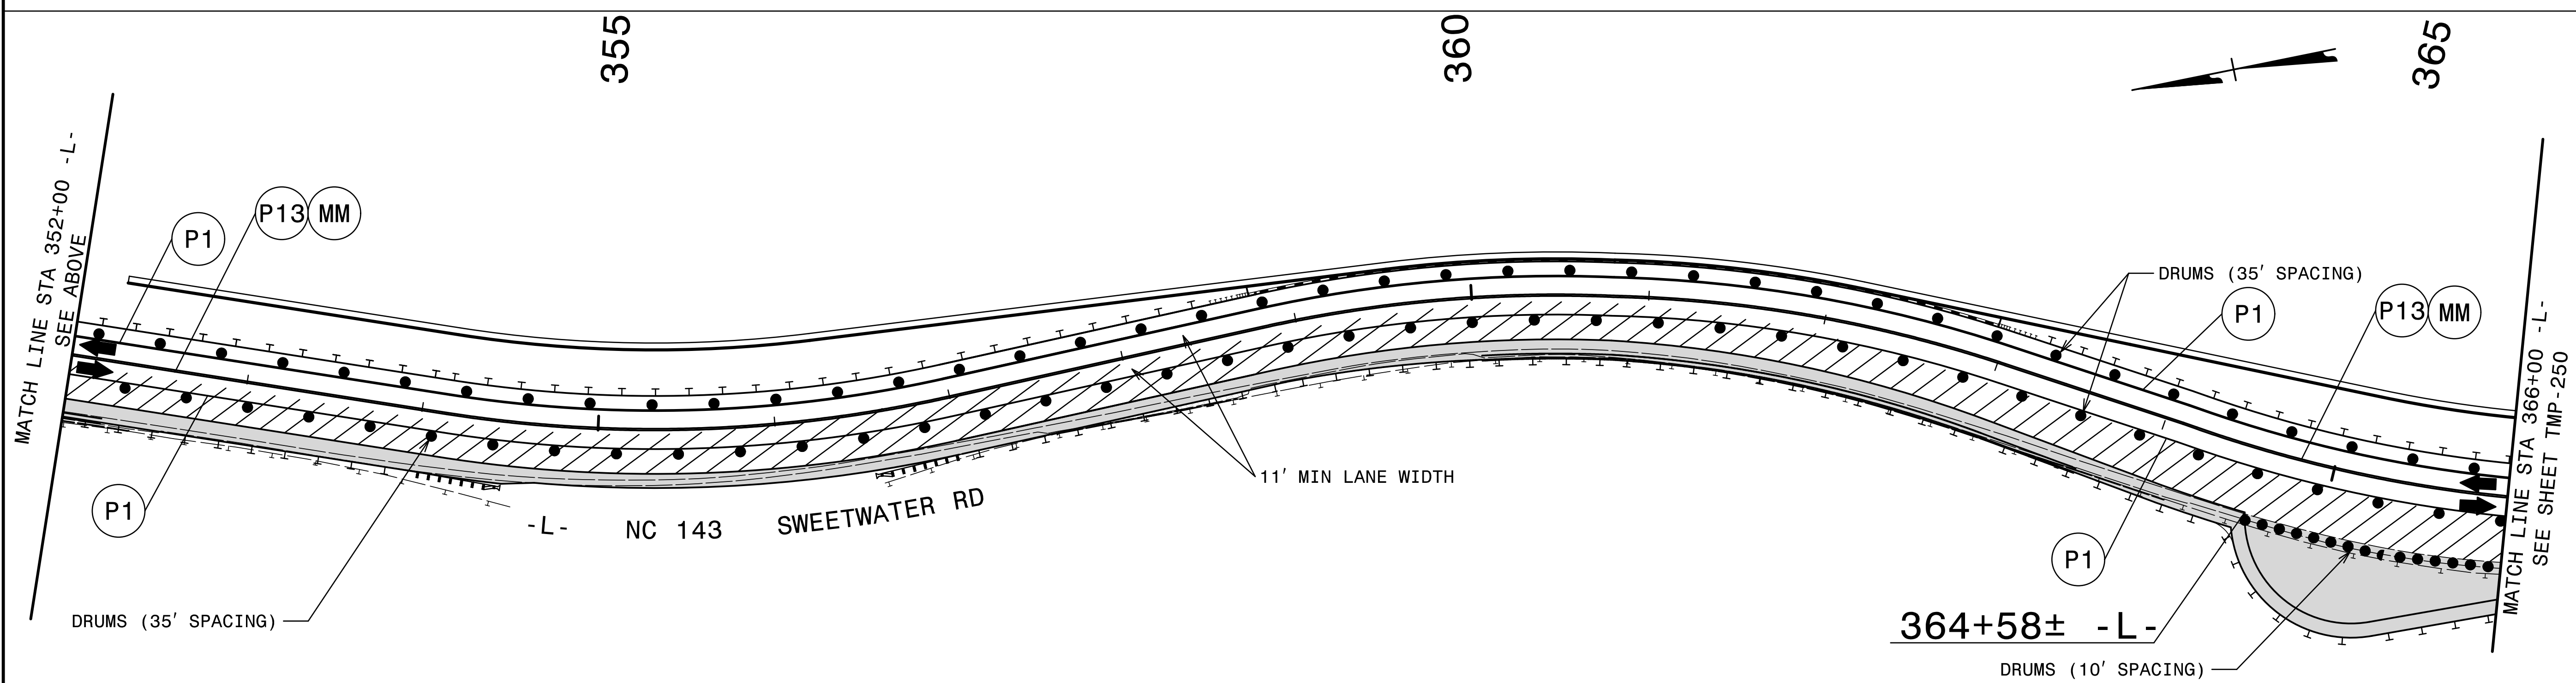


PHASE 2, STEP 2

PROJ. REFERENCE NO. A-0009CB	SHEET NO. TMP-24
---------------------------------	---------------------

TGS ENGINEERS
201 W. MARION ST. STE 200
SHELBY, NC 28150
PH (704) 478-0003
CORP. LICENSE NO.: C-0275

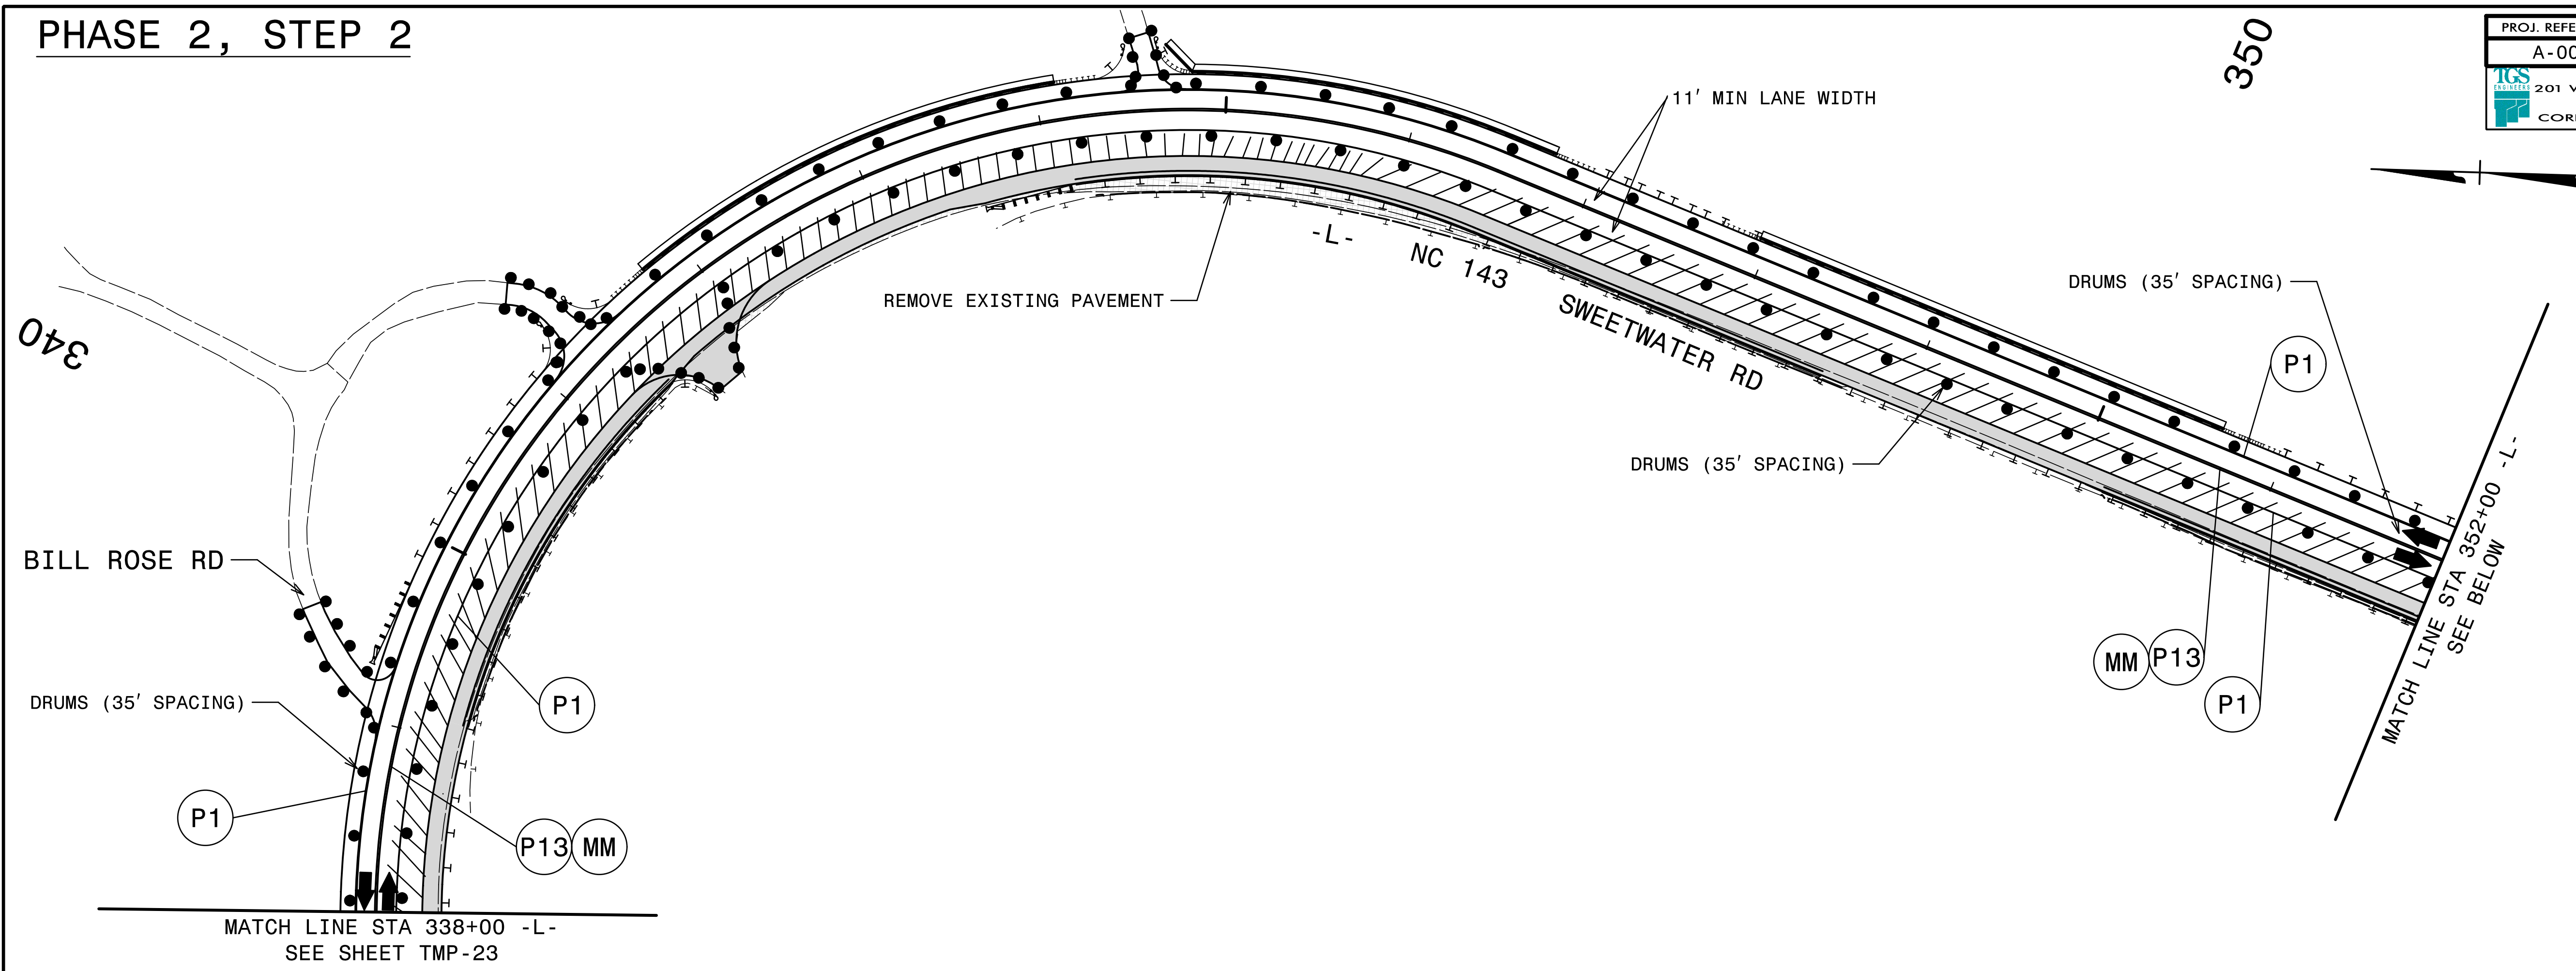


SEE TMP-1A FOR TEMPORARY PAVEMENT MARKING SCHEDULE.


-  REMOVE EXISTING PAVEMENT
-  WEDGING EXISTING PAVEMENT
-  PROPOSED CONSTRUCTION

APPROVED: *Jimmy Terry*
DATE: 7/27/2022

SEAL

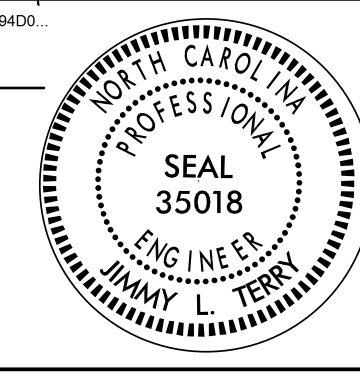

DOCUMENT NOT CONSIDERED FINAL
UNLESS ALL SIGNATURES COMPLETED

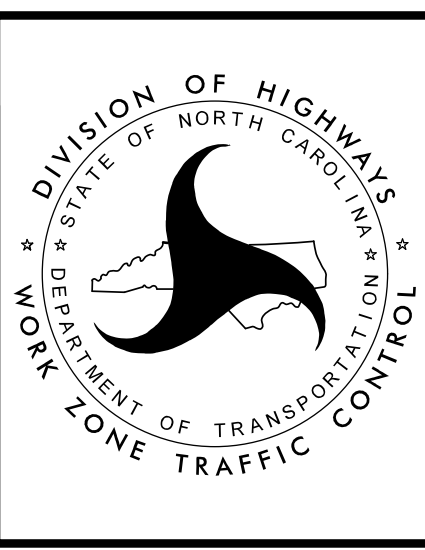

PHASE II

NC 143

6/29/2022
 C:\NC009\Traffic\TrafficControl\TCP\A-0009CB\A-0009CB_TC_TMP_24(PH2S2).dgn
 User:jsmelvin