
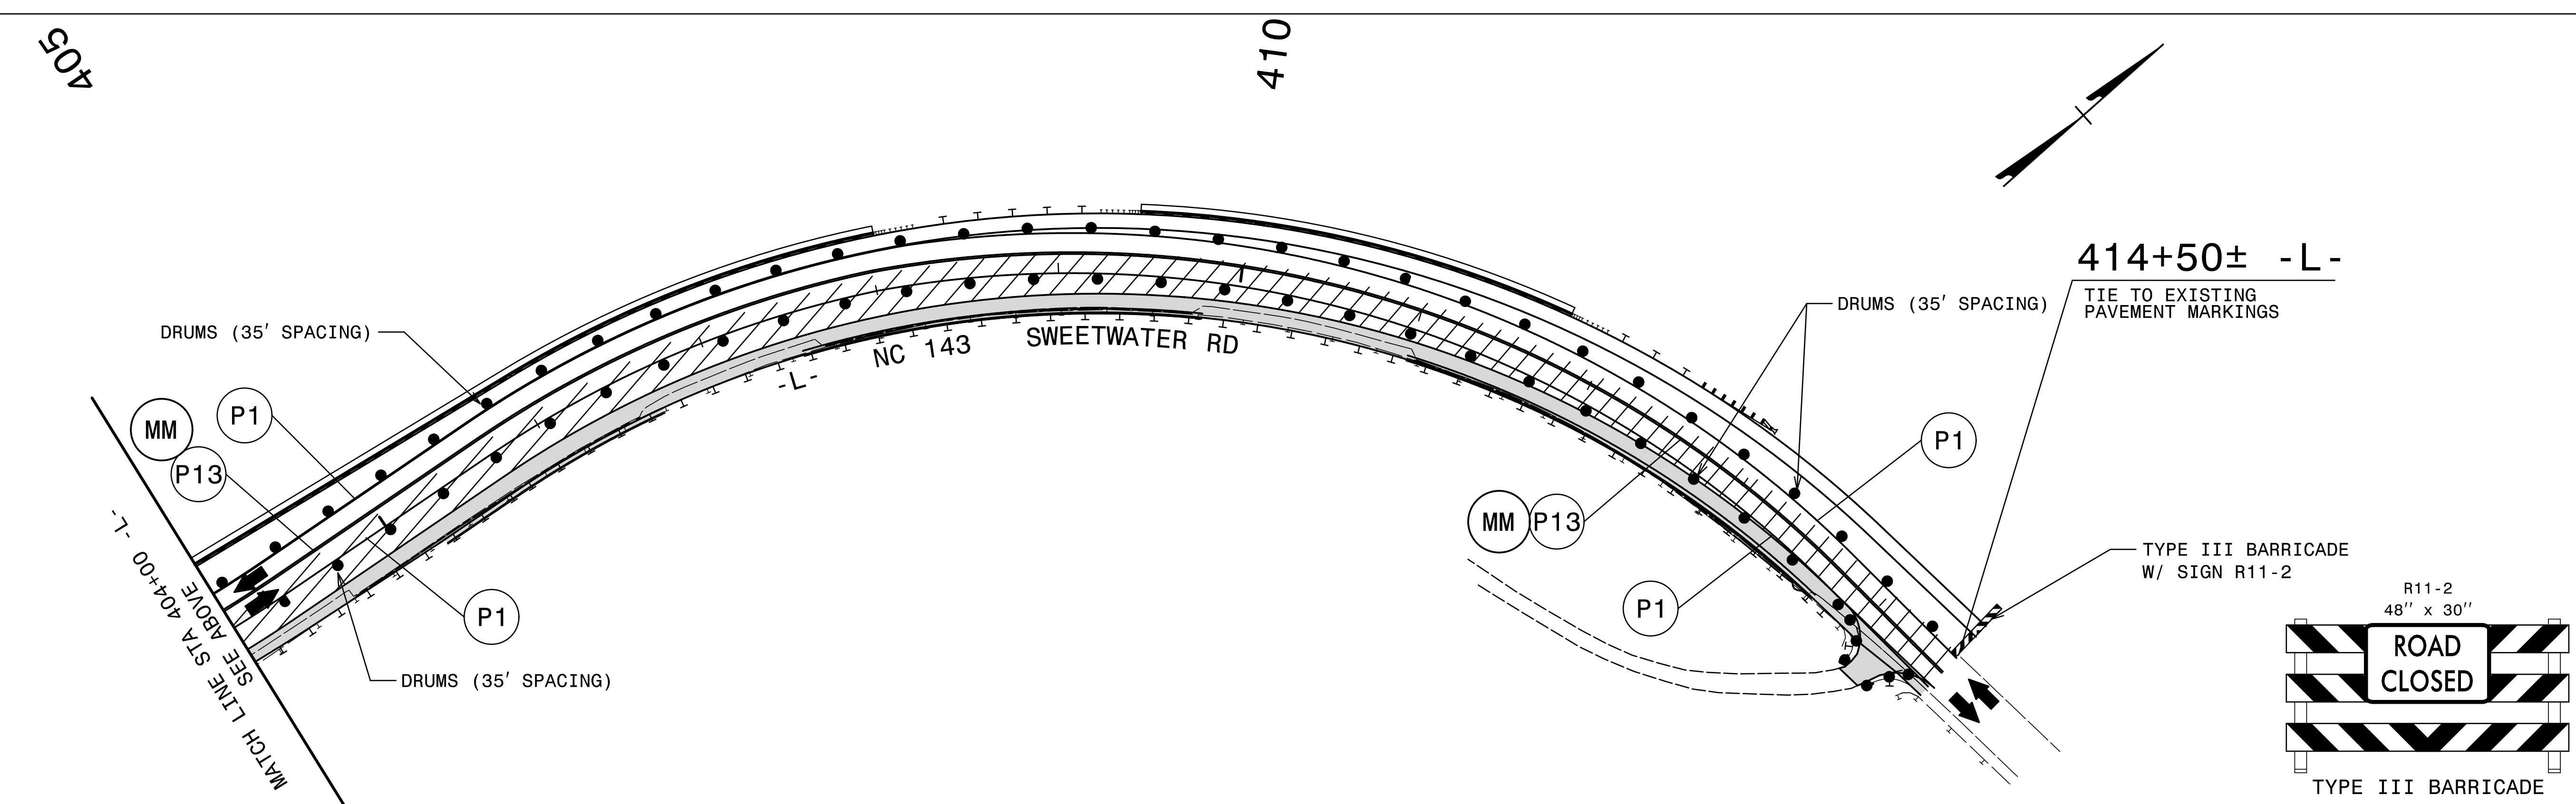
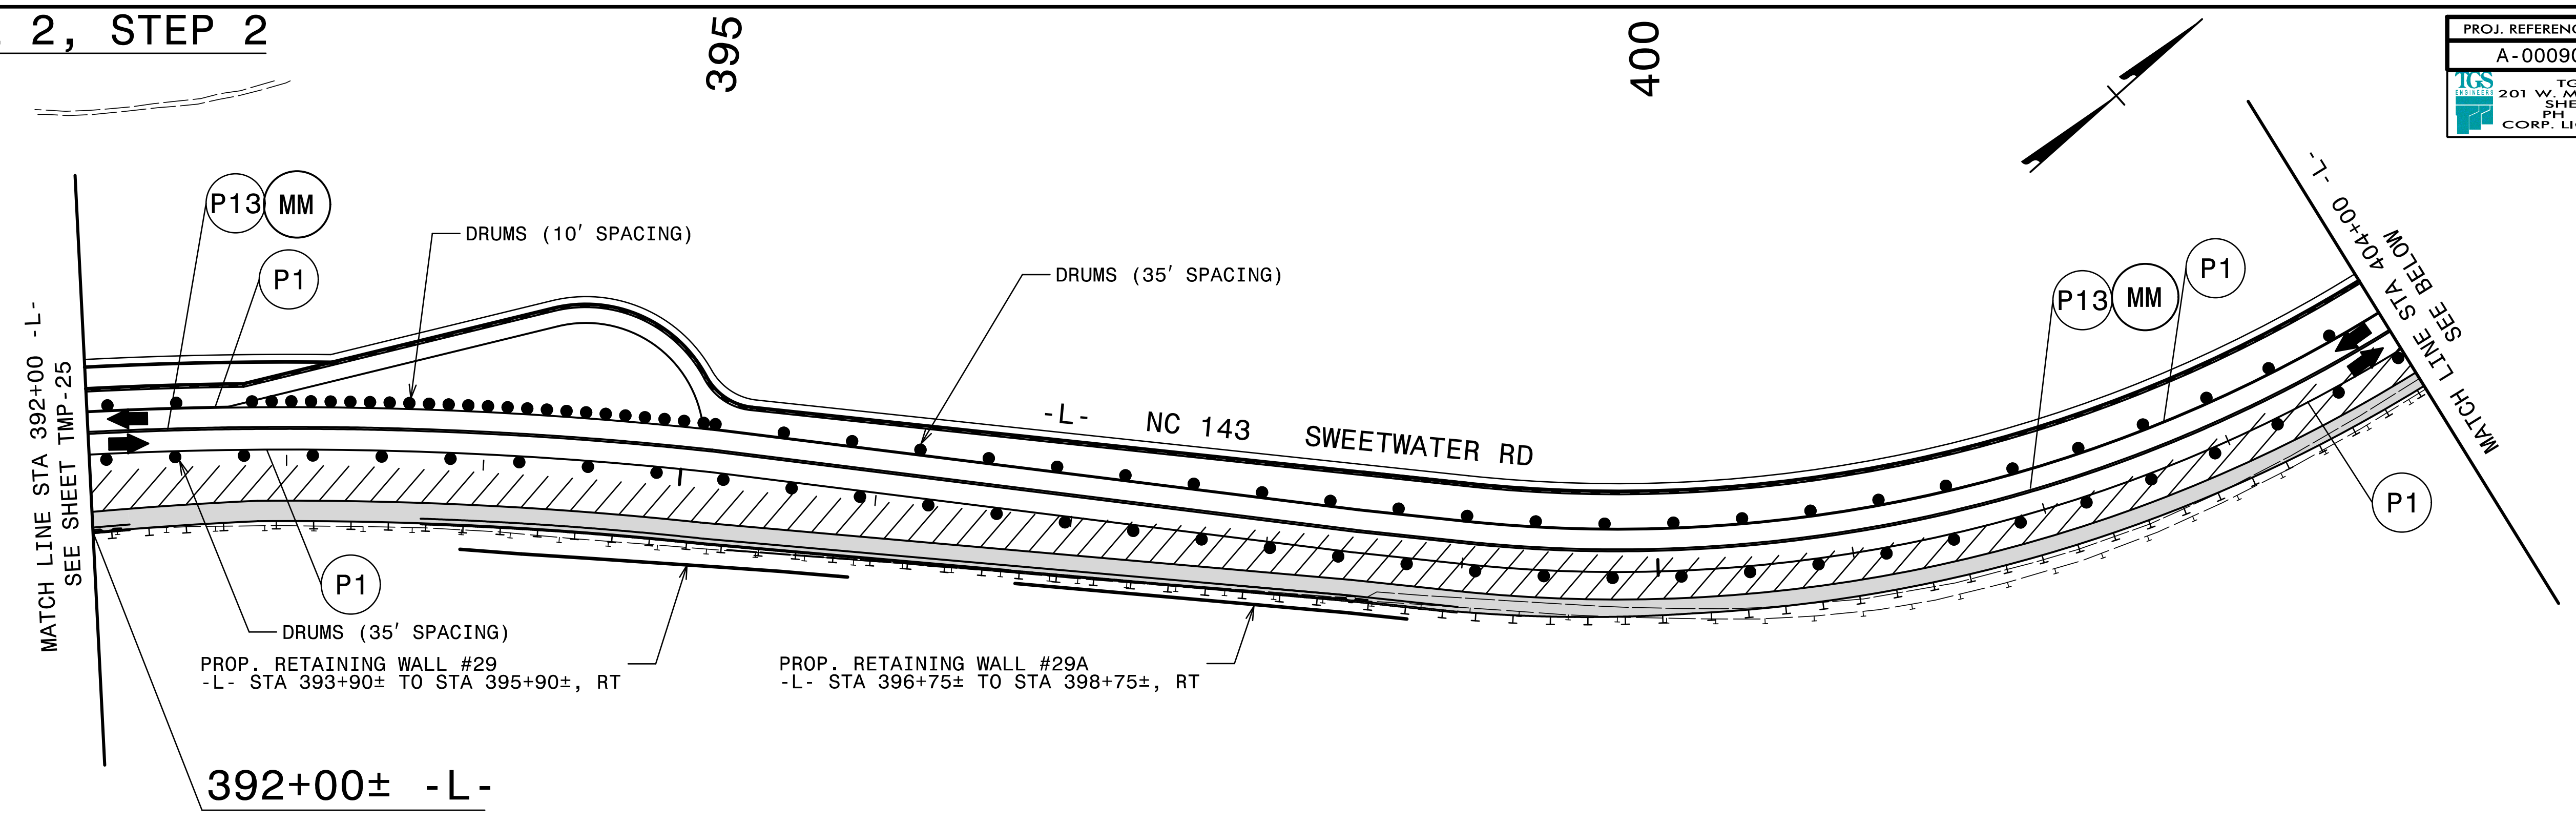





# PHASE 2, STEP 2

PROJ. REFERENCE NO.	SHEET NO.
A-0009CB	TMP-26
 <b>TGS ENGINEERS</b> 201 W. MARION ST. STE 200 SHELBY, NC 28150 PH (704) 476-0003 CORP. LICENSE NO.: C-0275	




SEE TMP-1A FOR TEMPORARY PAVEMENT MARKING SCHEDULE.

-  PROPOSED CONSTRUCTION
-  WEDGING EXISTING PAVEMENT

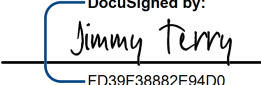
APPROVED:   
FO39F38882E94D0...

DATE: 7/27/2022

SEAL

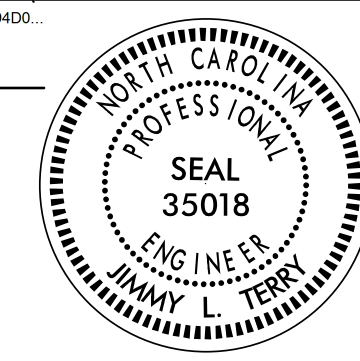

**DOCUMENT NOT CONSIDERED FINAL UNLESS ALL SIGNATURES COMPLETED**

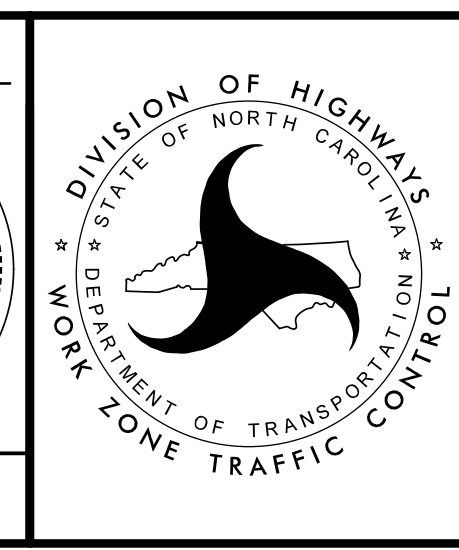

## PHASE II

### NC 143

6/29/2022  
 C:\NC143\A-0009\Traffic\TrafficControl\TCP\A-0009CB\A-0009CB-TC\_TMP-26(PH2S2).dgn  
 User: jsmelvin