
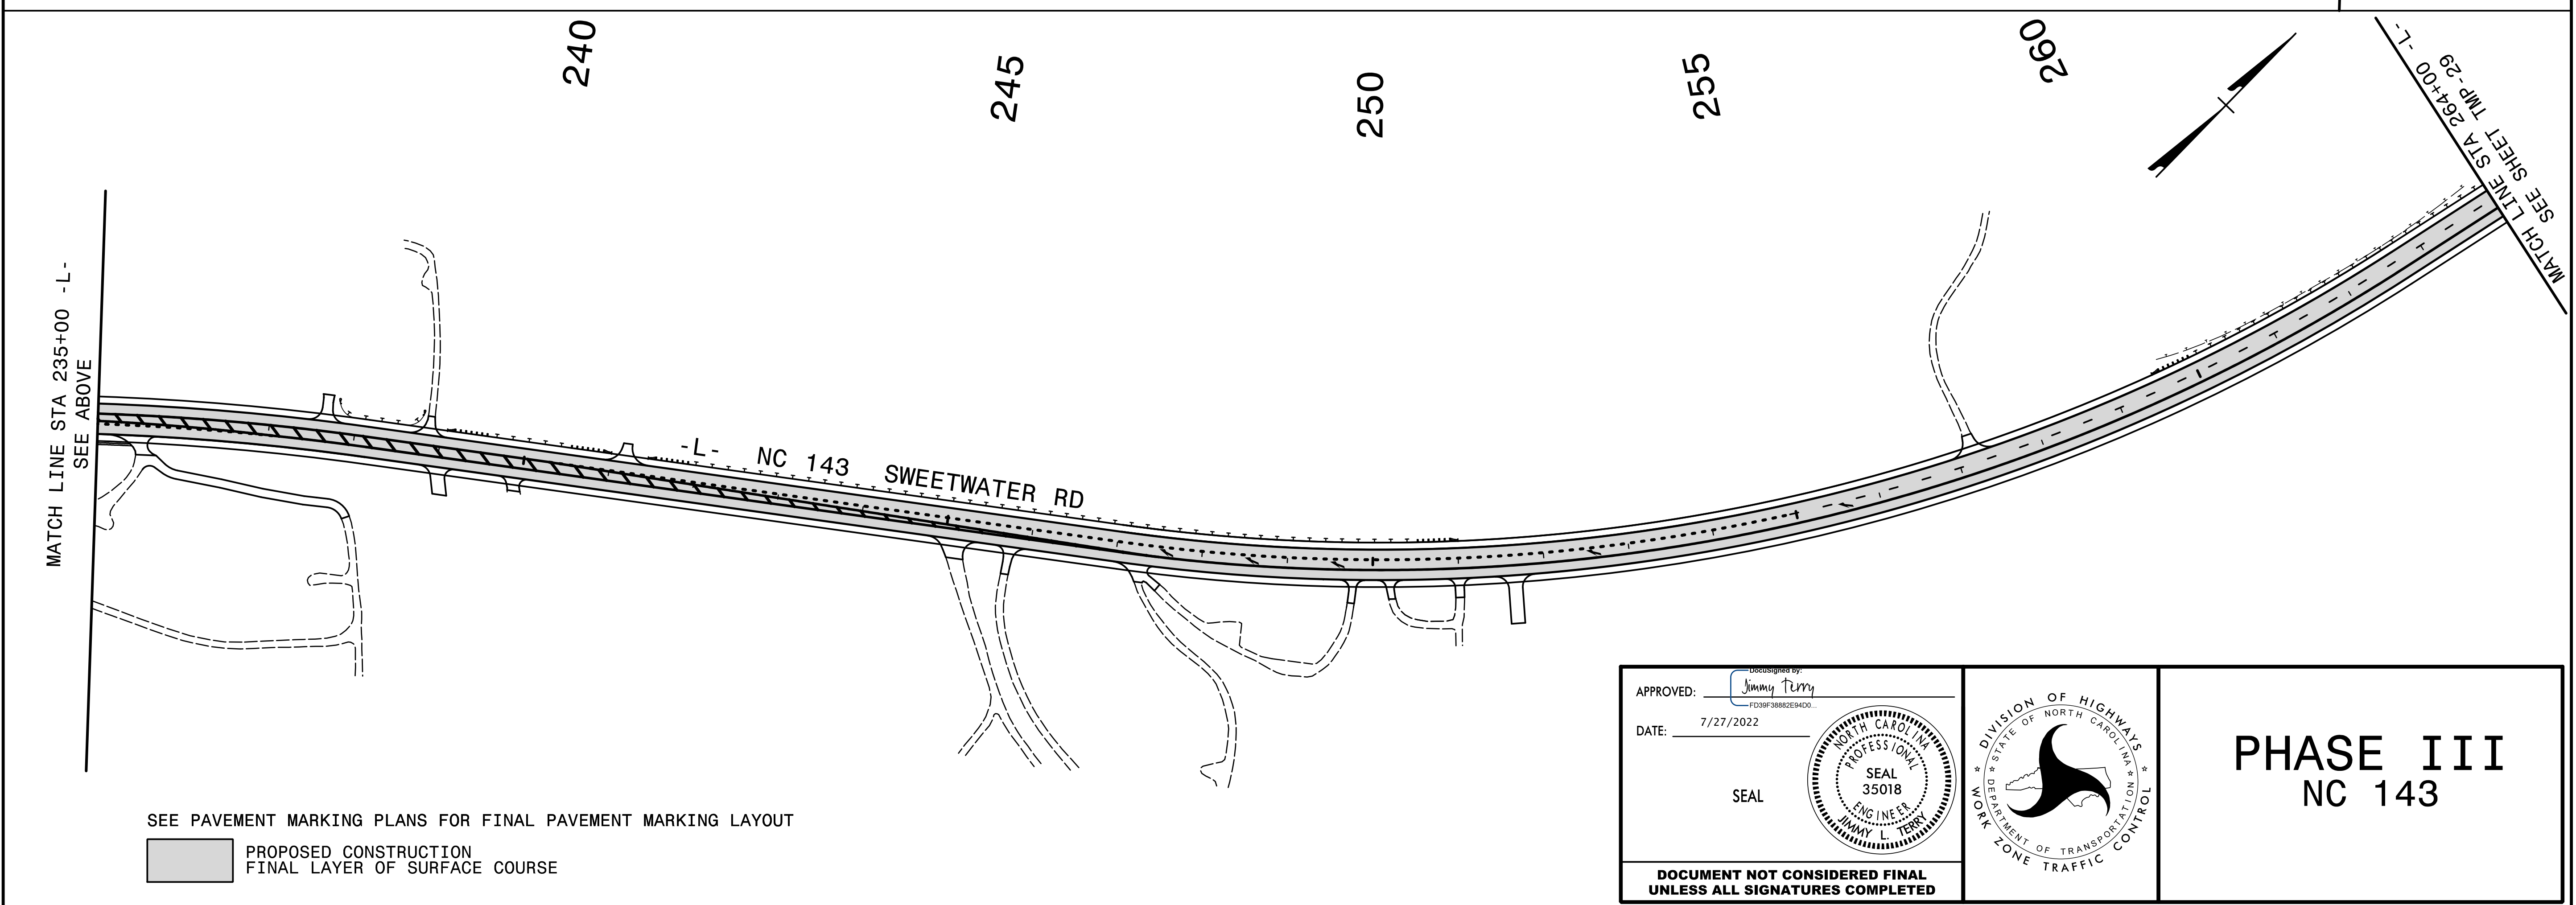
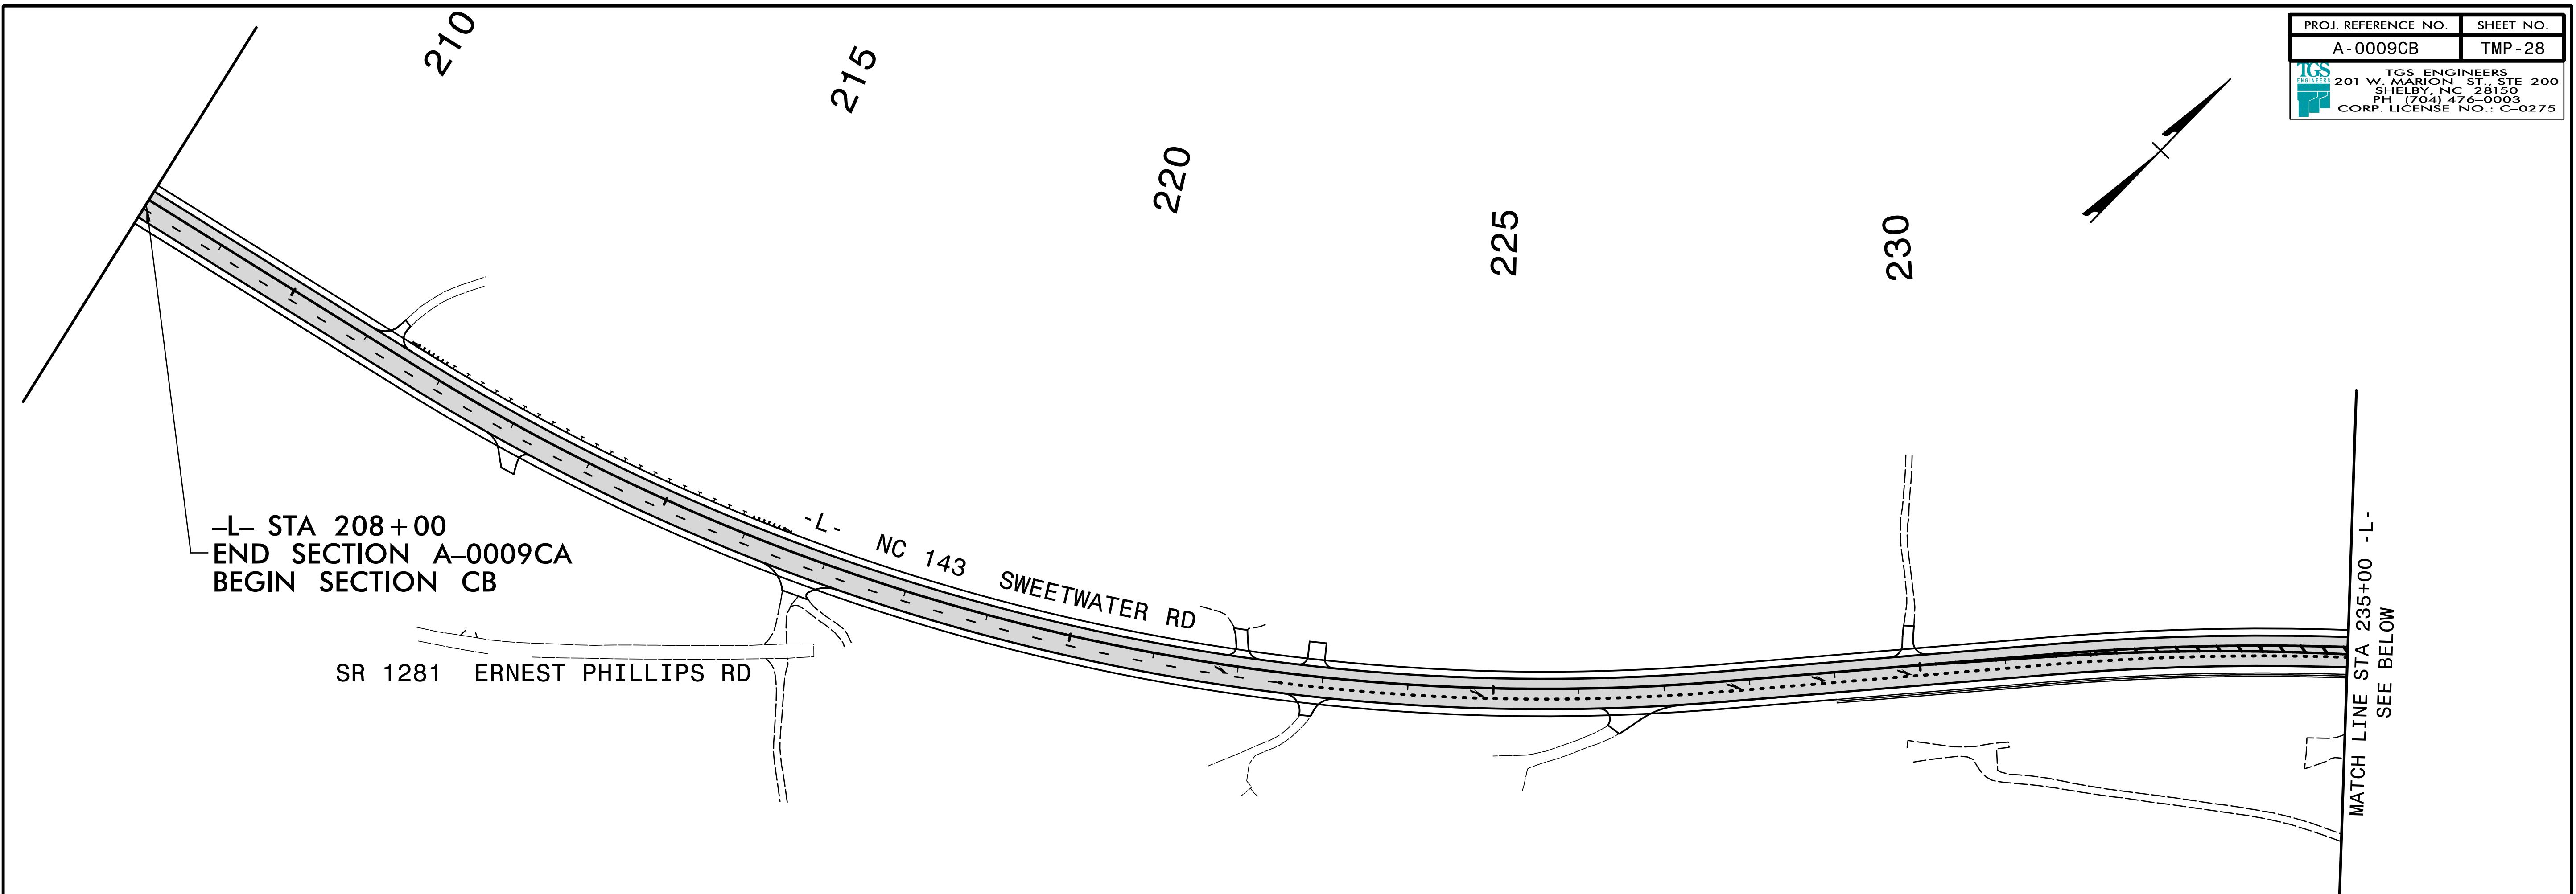

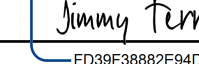


PROJ. REFERENCE NO.	SHEET NO.
A-0009CB	TMP-28
 TGS ENGINEERS 201 W. MARION ST. STE 200 SHELBY, NC 28150 PH (704) 476-0003 CORP. LICENSE NO.: C-0275	



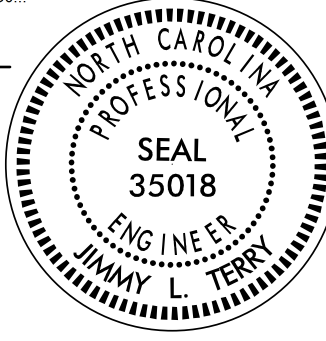
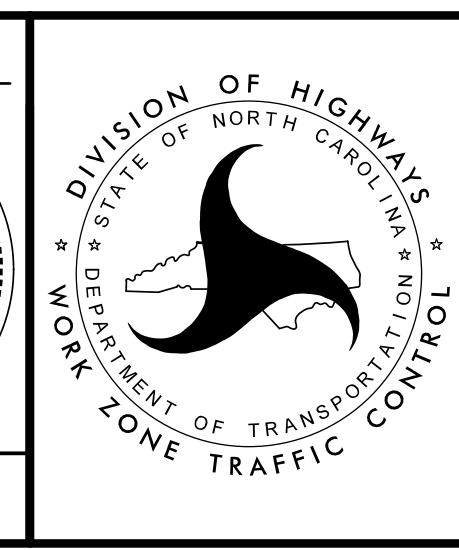
SEE PAVEMENT MARKING PLANS FOR FINAL PAVEMENT MARKING LAYOUT

 PROPOSED CONSTRUCTION
FINAL LAYER OF SURFACE COURSE

APPROVED:  **Jimmy Terry**
DESIGNED BY
FD38F3882E84DC...

DATE: 7/27/2022

SEAL

PHASE III
NC 143

**DOCUMENT NOT CONSIDERED FINAL
UNLESS ALL SIGNATURES COMPLETED**

5/27/2022
 S:\Projects\A-0009\Traffic\TrafficControl\TCP\A-0009CB\A-0009CB-TC_TMP-28(PH3).dgn
 User: jsmelvin