
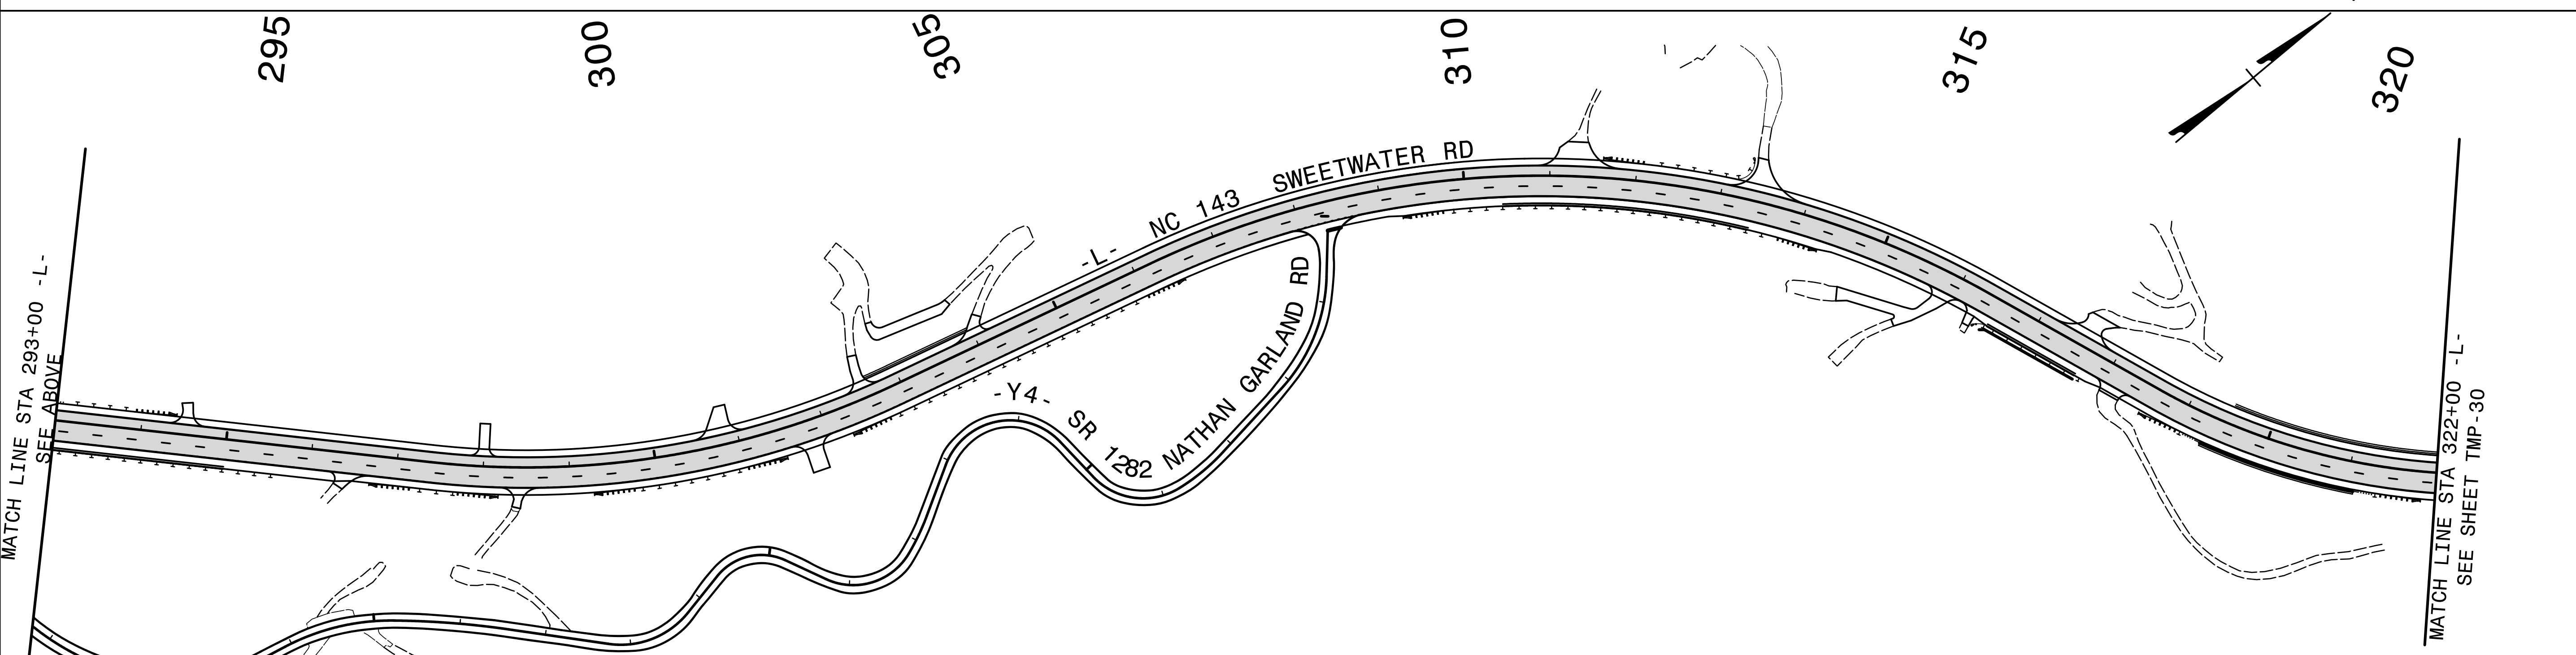
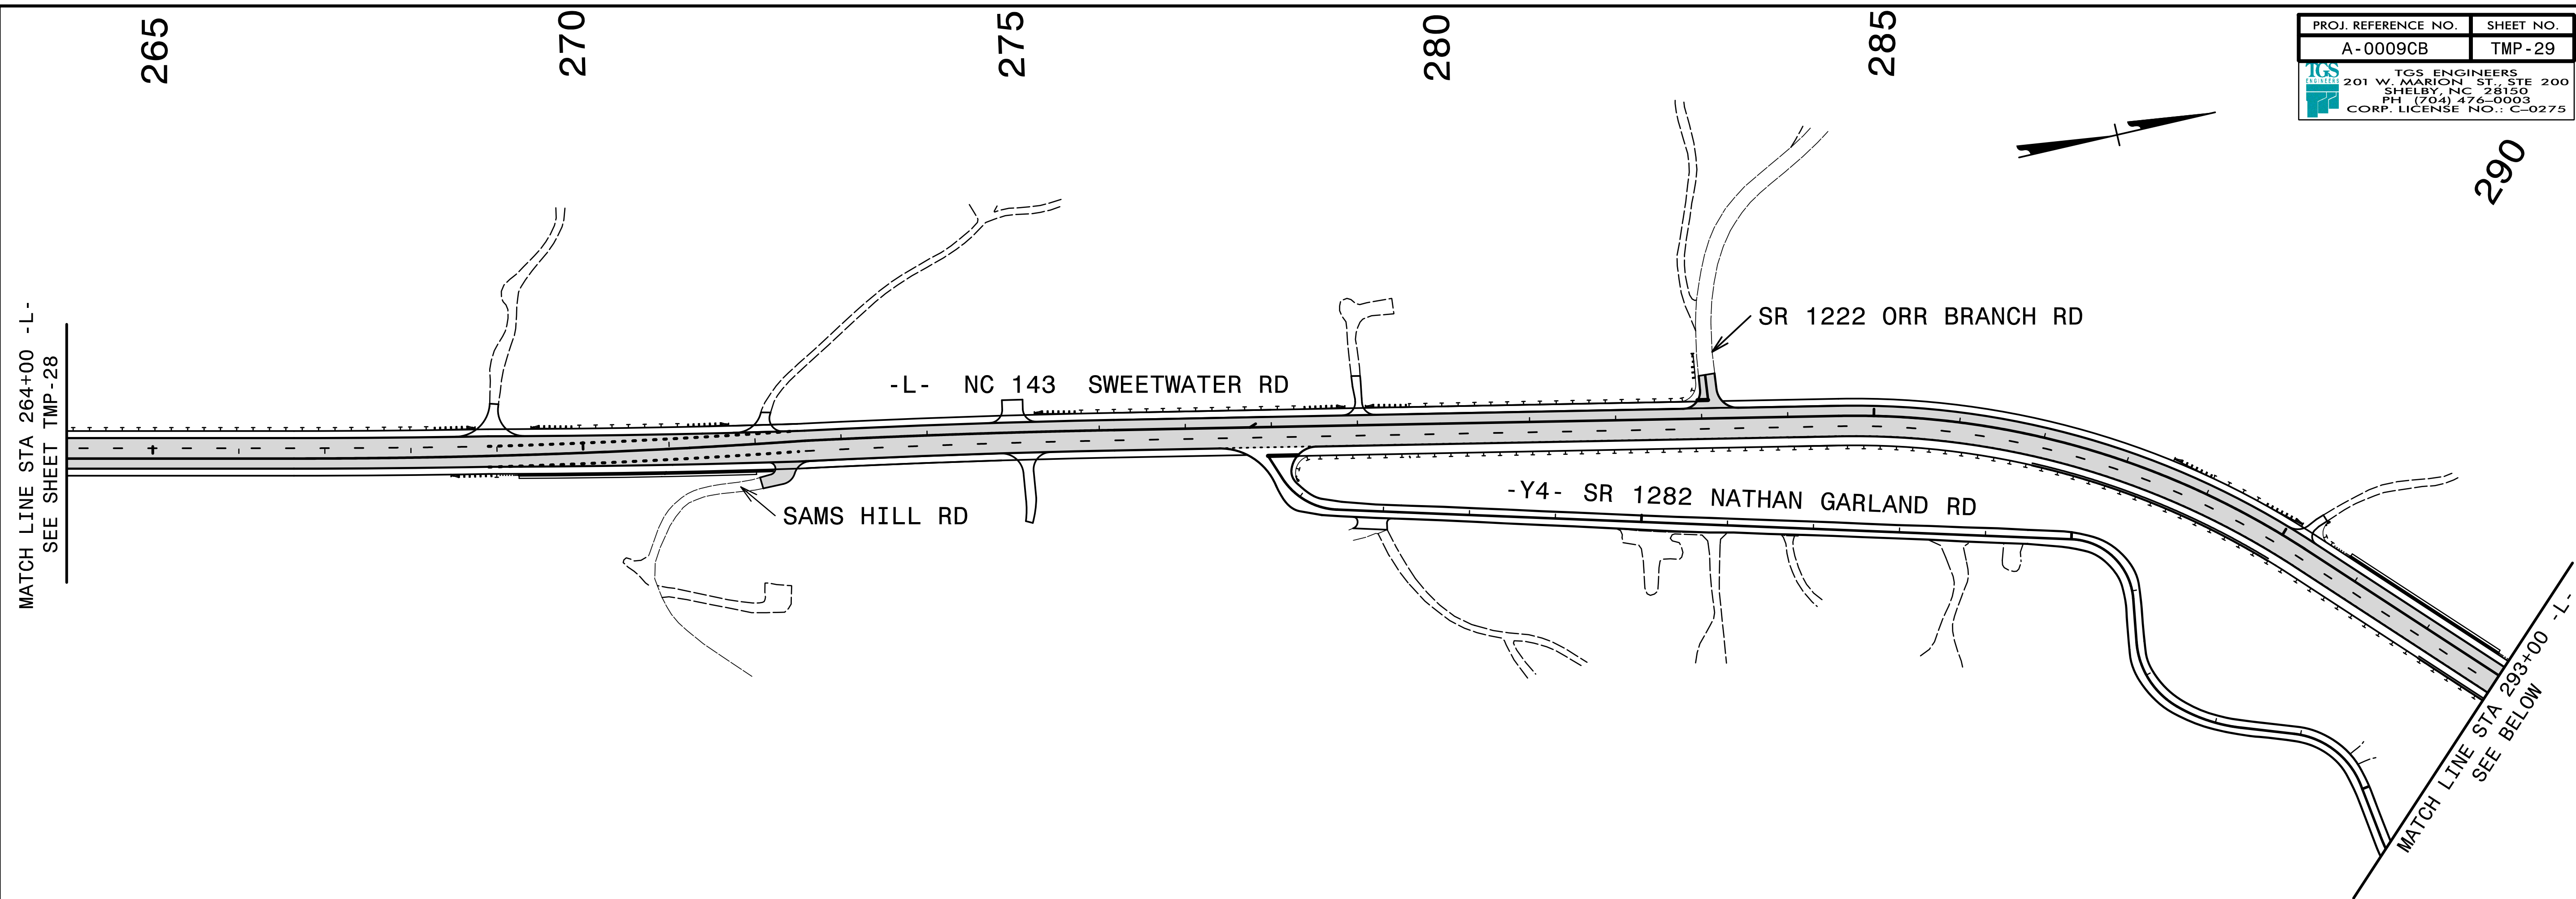


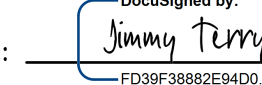
PROJ. REFERENCE NO.	SHEET NO.
A-0009CB	TMP-29
 TGS ENGINEERS 201 W. MARION ST., STE 200 SHELBY, NC 28150 PH: (704) 476-0003 CORP. LICENSE NO.: C-0275	



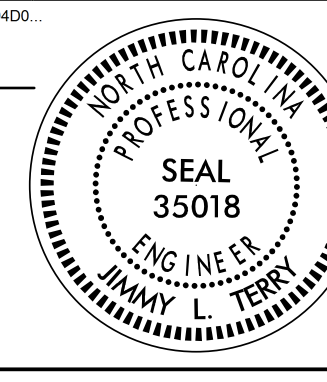
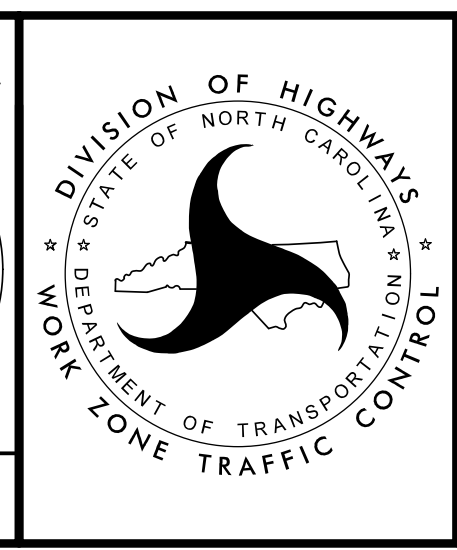
5/23/2022
 X:\NC001\A-0009\Traffic\TrafficControl\TCP\A-0009CB\A-0009CB_TC_TMP_29(PH3).dgn
 User:smelvin

SEE PAVEMENT MARKING PLANS FOR FINAL PAVEMENT MARKING LAYOUT

 PROPOSED CONSTRUCTION
 FINAL LAYER OF SURFACE COURSE

APPROVED: 
 DATE: 7/27/2022

SEAL

PHASE III

NC 143

DOCUMENT NOT CONSIDERED FINAL
UNLESS ALL SIGNATURES COMPLETED