
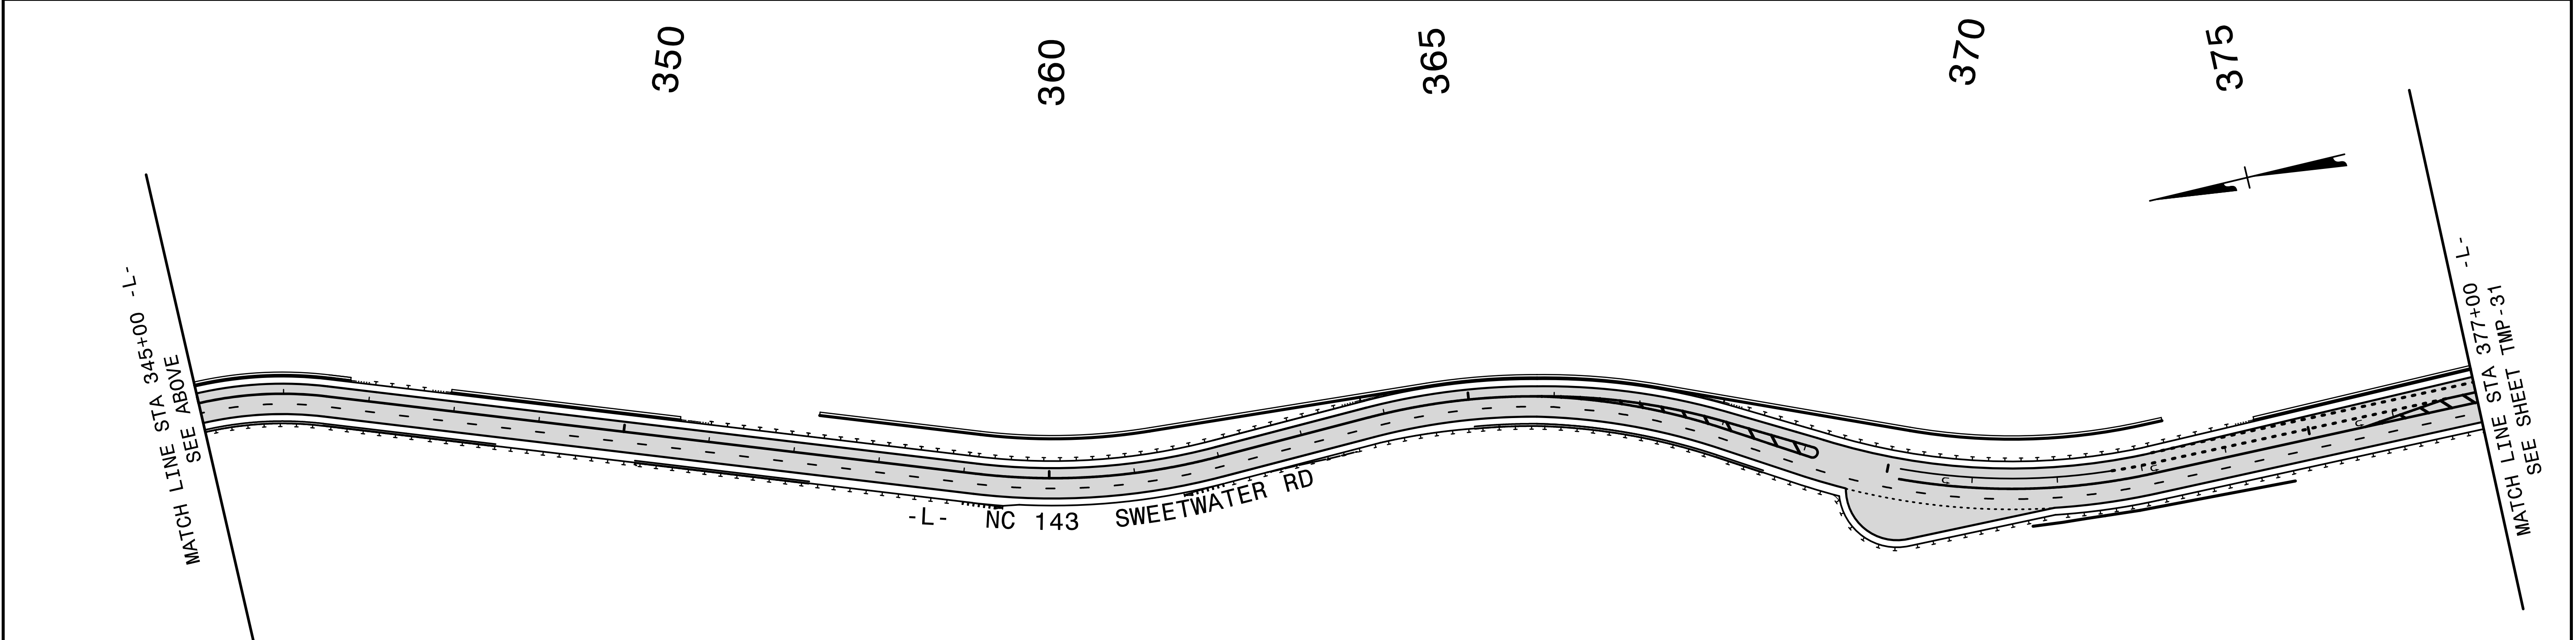
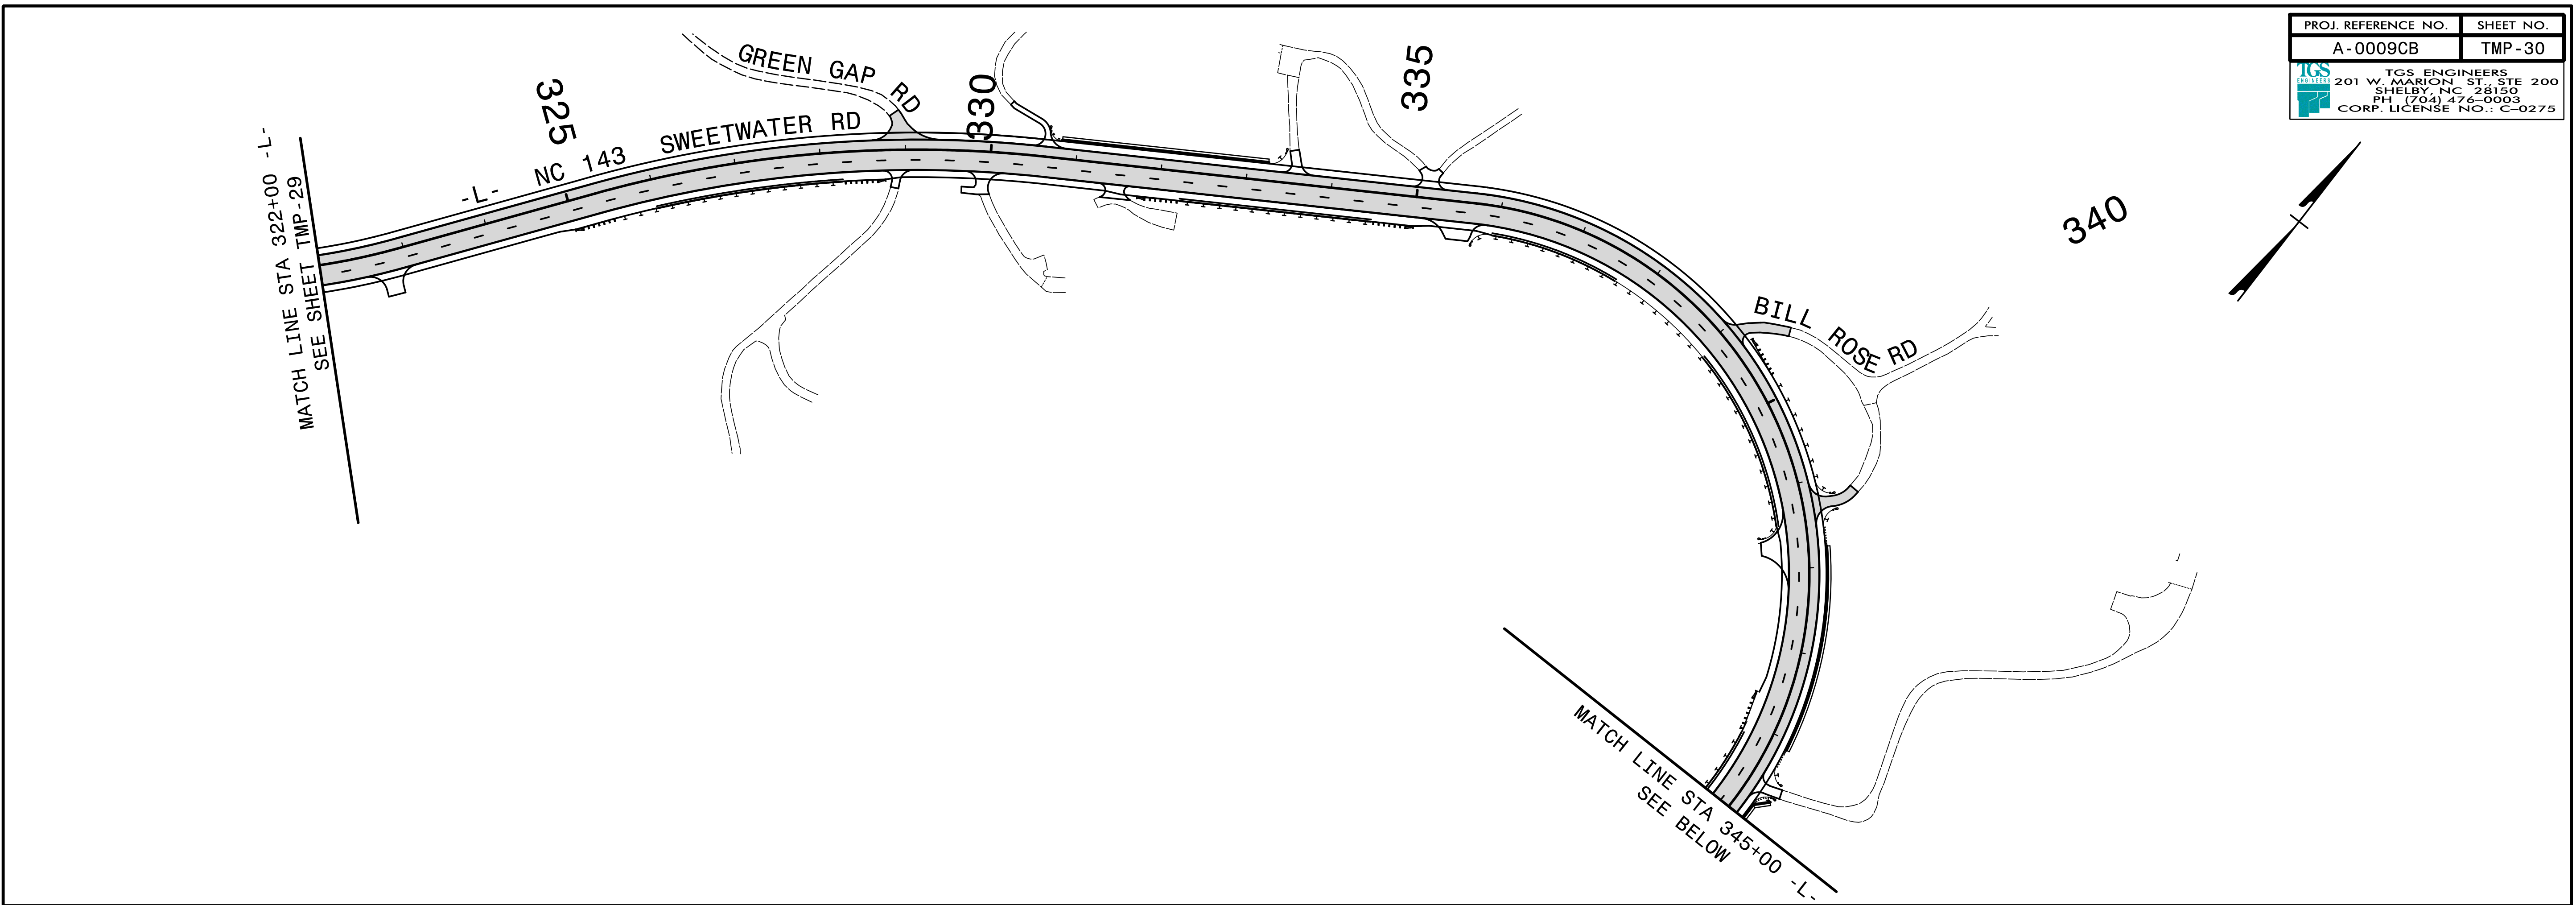


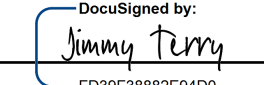
PROJ. REFERENCE NO.	SHEET NO.
A-0009CB	TMP-30
 TGS ENGINEERS 201 W. MARION ST. STE 200 SHELBY, NC 28150 PH (704) 476-0003 CORP. LICENSE NO.: C-0275	



5/27/2022
 S:\1\NC143\A-0009\Traffic\TrafficContr\TCP\A-0009CB\A-0009CB-TC_TMP_30(PH3).dgn
 User: jsmelvin

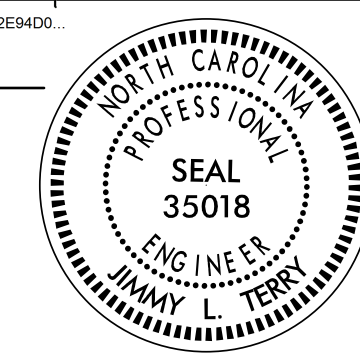
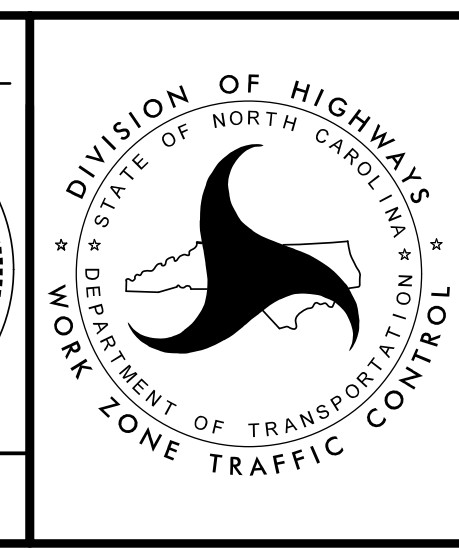
SEE PAVEMENT MARKING PLANS FOR FINAL PAVEMENT MARKING LAYOUT

 PROPOSED CONSTRUCTION
 FINAL LAYER OF SURFACE COURSE

APPROVED: 
DocuSigned by: Jimmy Terry
FD39F3882E94D0

DATE: 7/27/2022

SEAL

PHASE III

NC 143

DOCUMENT NOT CONSIDERED FINAL
UNLESS ALL SIGNATURES COMPLETED