
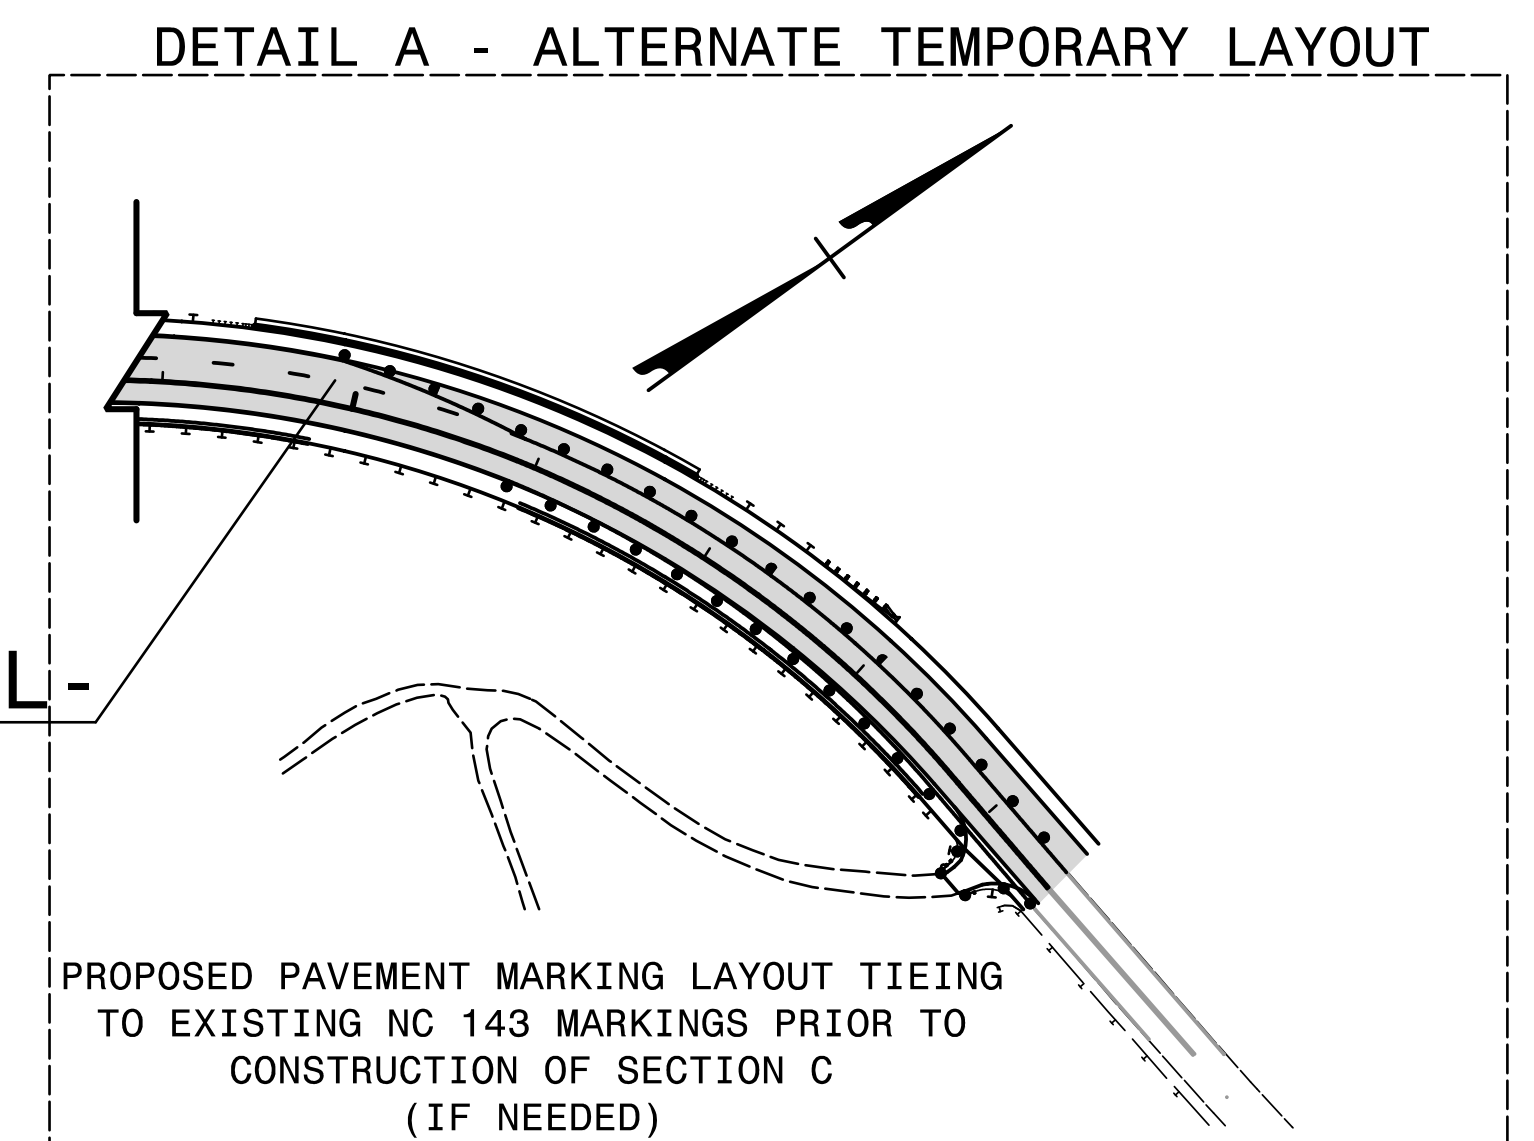
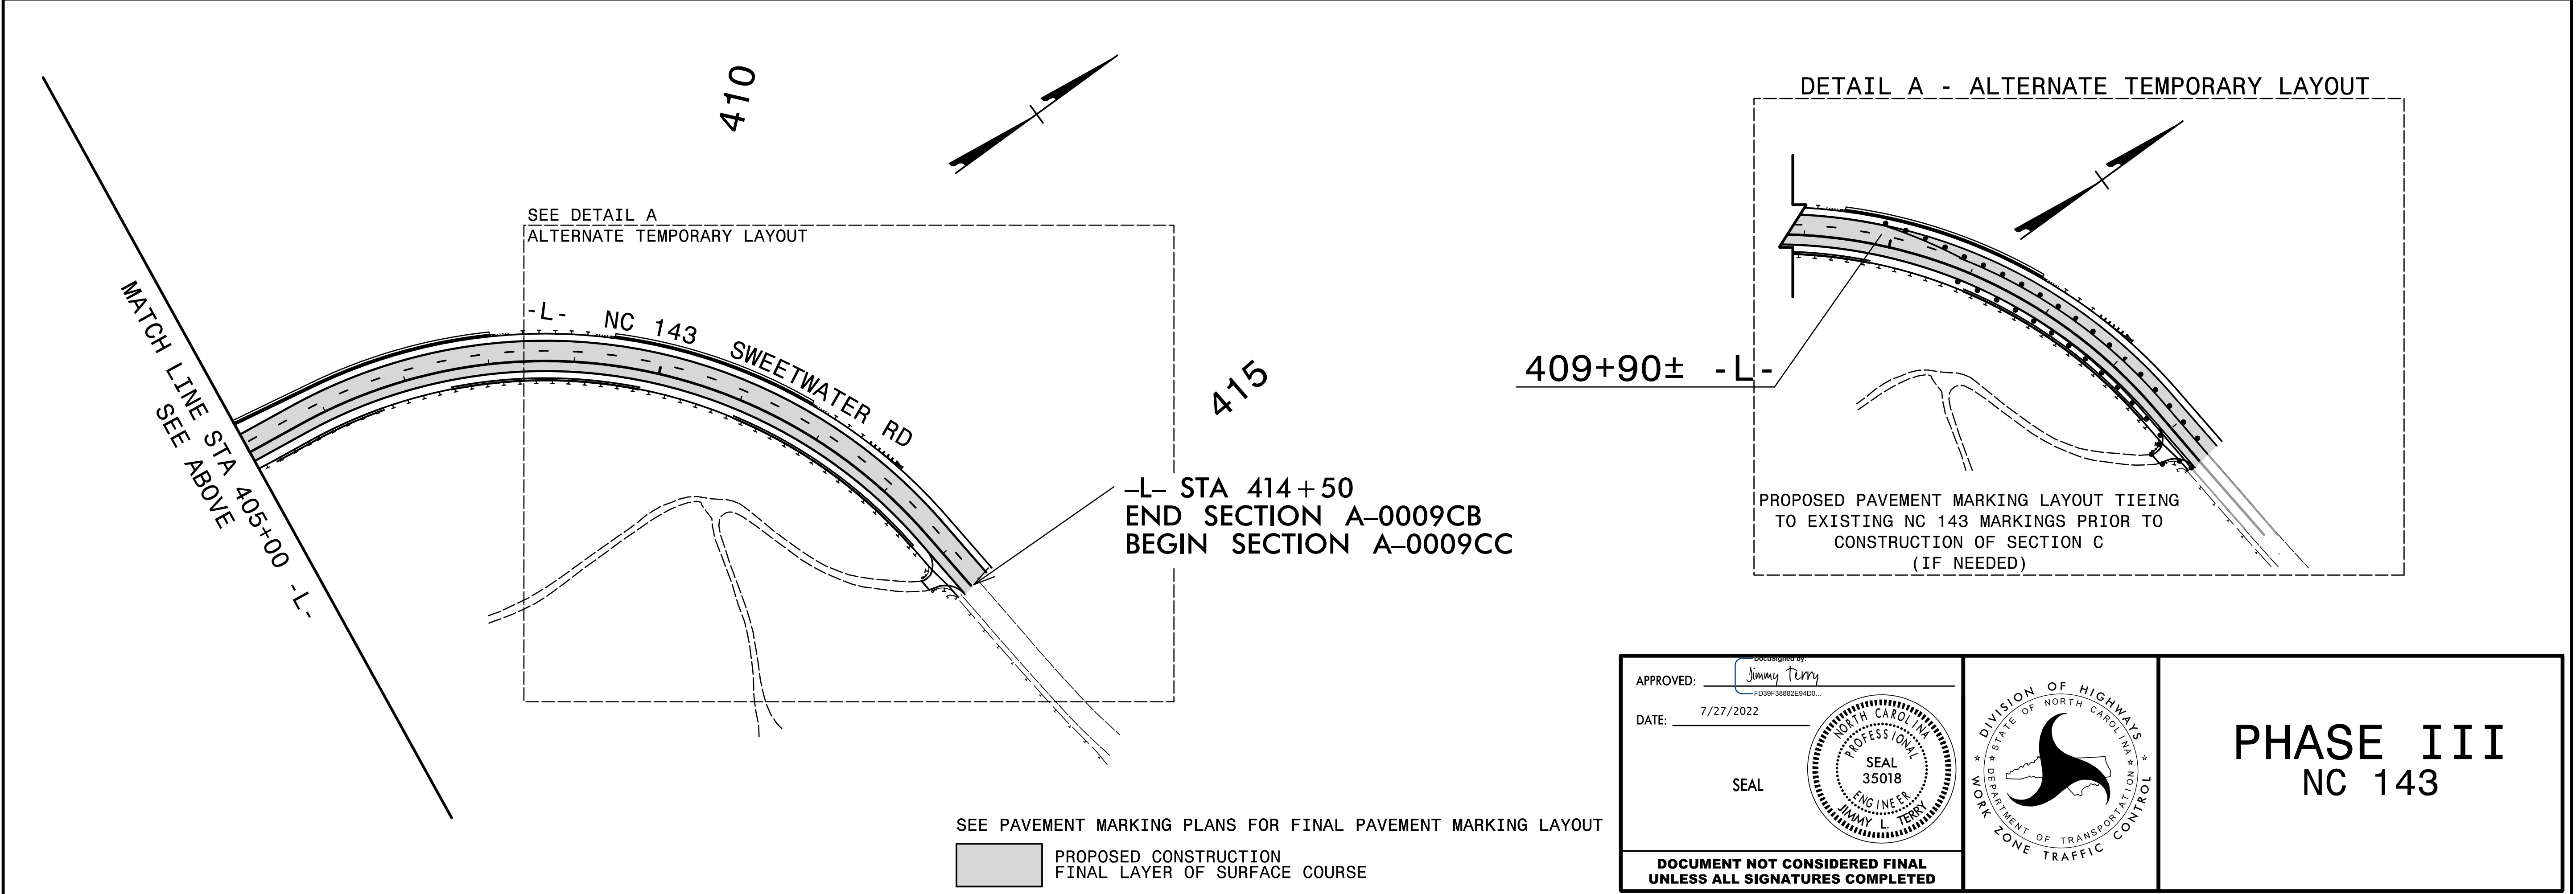
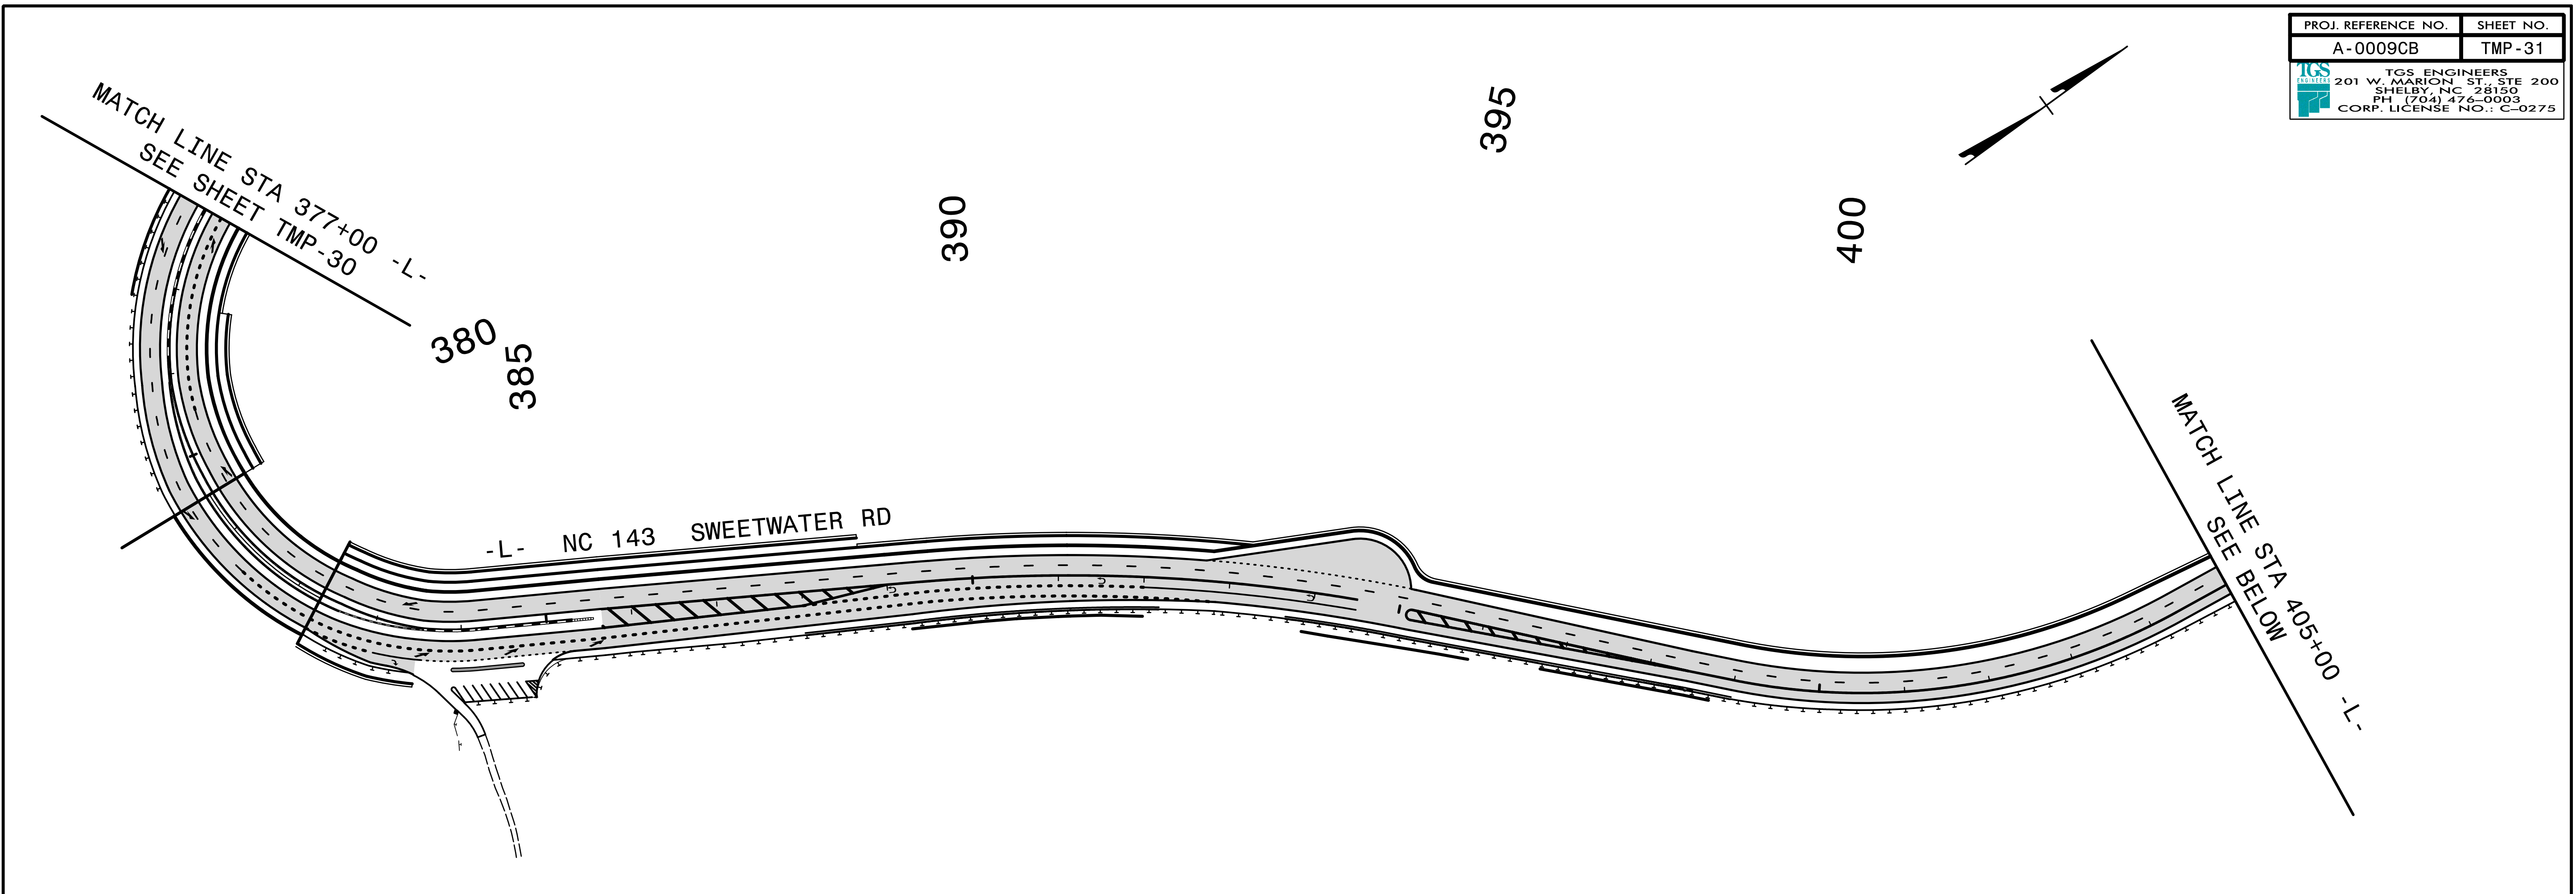
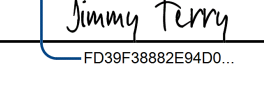
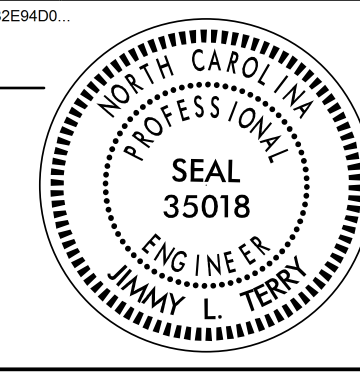
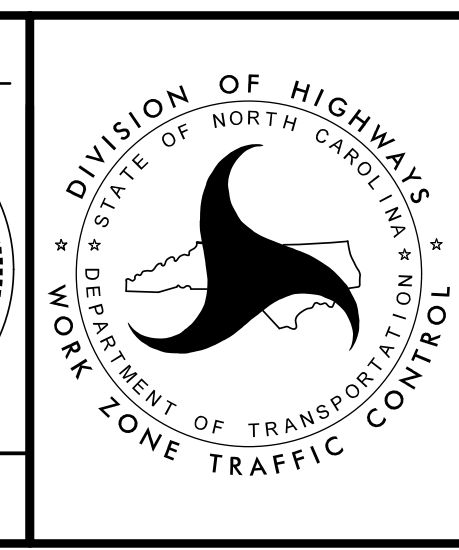


PROJ. REFERENCE NO.	SHEET NO.
A-0009CB	TMP-31
 TGS ENGINEERS 201 W. MARION ST. STE 200 SHELBY, NC 28150 PH (704) 476-0003 CORP. LICENSE NO.: C-0275	



APPROVED: 
 DATE: 7/27/2022

SEAL





PHASE III
NC 143

DOCUMENT NOT CONSIDERED FINAL UNLESS ALL SIGNATURES COMPLETED

5/27/2022
 S:\Projects\A-0009\Traffic\TrafficControl\TCP\A-0009CB\A-0009CB-TC_TMP_31(PH3).dgn
 User: jsmelin

SEE PAVEMENT MARKING PLANS FOR FINAL PAVEMENT MARKING LAYOUT


 PROPOSED CONSTRUCTION
 FINAL LAYER OF SURFACE COURSE