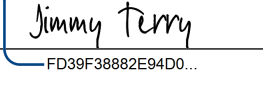


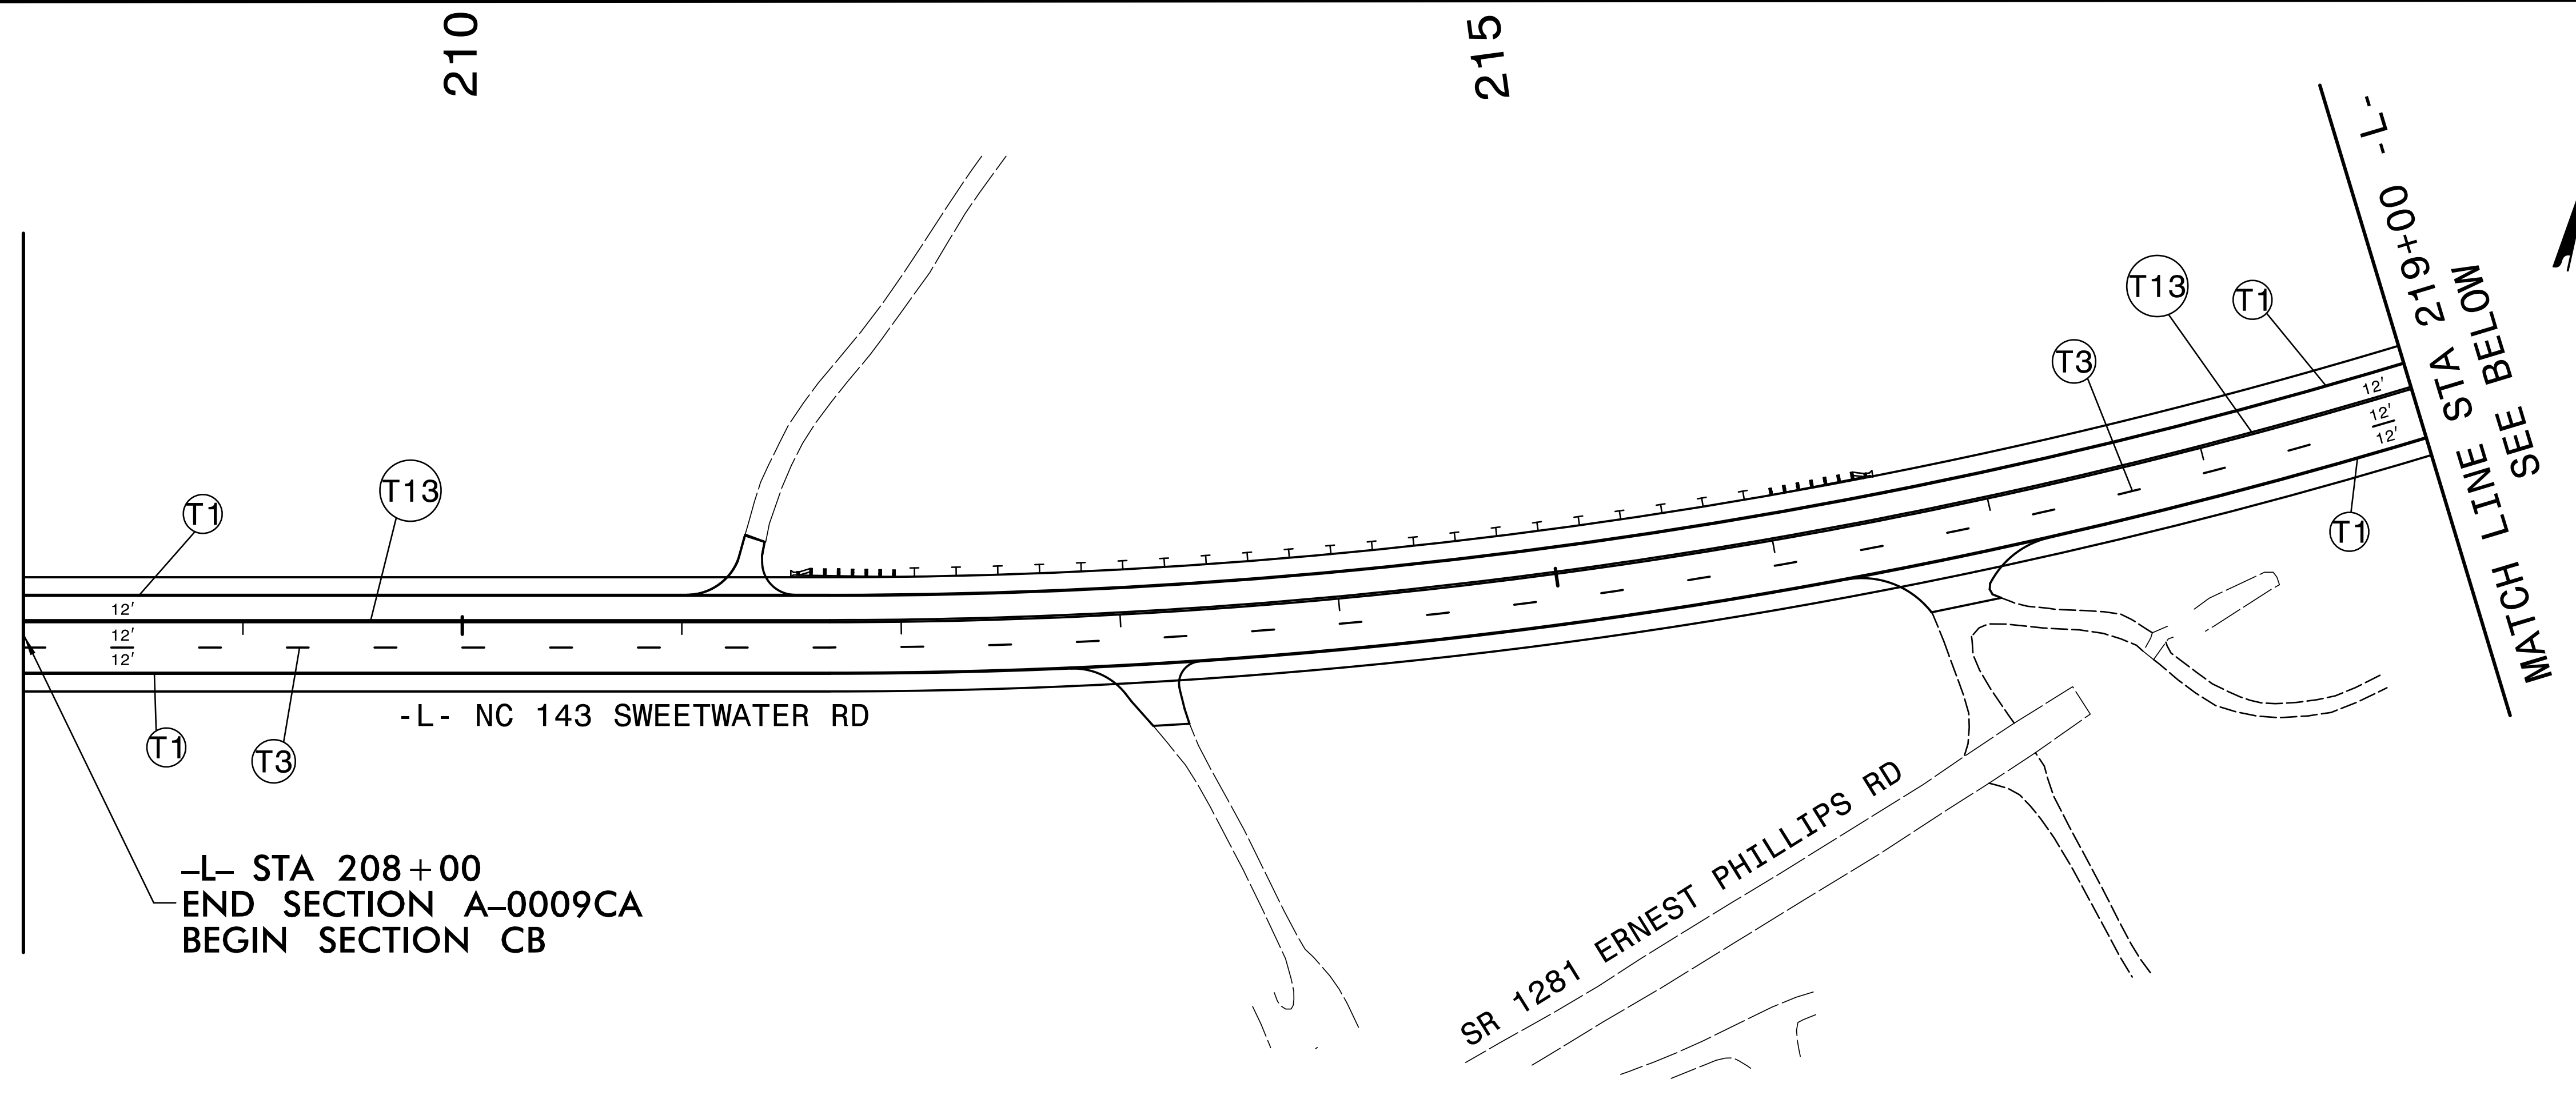

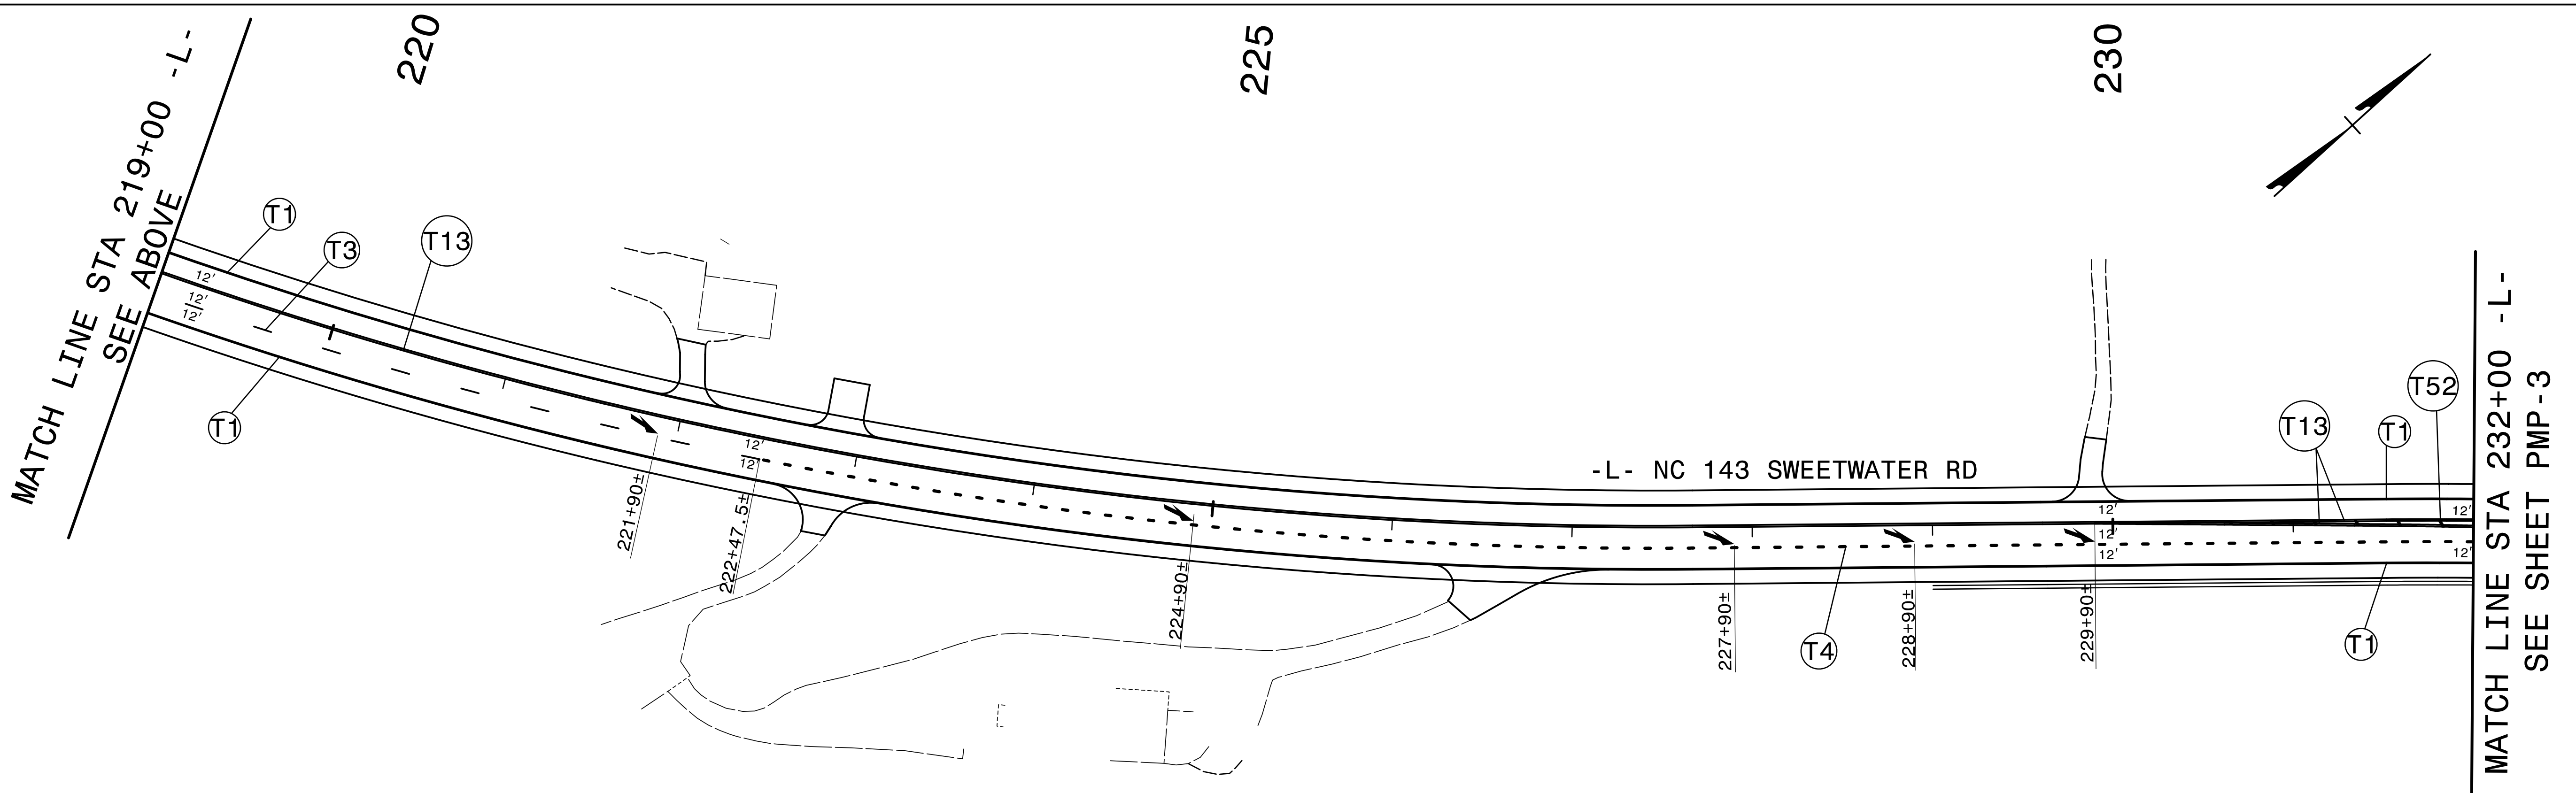


TIP NO. A-0009CB	SHEET NO. PMP-2
APPROVED:  F039F3882E94D0	
DATE: 7/27/2022	
SEAL	
	
DOCUMENT NOT CONSIDERED FINAL UNLESS ALL SIGNATURES COMPLETED	
 TGS ENGINEERS 201 W. MARION ST., STE 200 SHELBY, NC 28150 PH: (704) 476-0003 CORP. LICENSE NO.: C-0275	



PAVEMENT MARKING SYMBOLS

NOTES
 SEE SHEET PMP-1 FOR FINAL PAVEMENT MARKING SCHEDULE.
 ENGINEER TO APPROVE LOCATIONS OF ALL UNSIGNALIZED STOP BARS.
 UNLESS OTHERWISE NOTED PLACE PAVEMENT MARKING SYMBOLS AS DIRECTED BY THE ENGINEER IN ACCORDANCE TO NCDOT STANDARDS.
 PLACE PAVEMENT MARKERS AS DIRECTED BY THE ENGINEER IN ACCORDANCE WITH NCDOT RDY STD DRAWING 1250.01

PAVEMENT MARKING DETAIL

5/23/2022
 X:\NC000\A-0009CB\Traffic\Pavement Markings\A-0009CB\A-0009CB_Sgn_PMP_02.dgn
 User:smelvin