
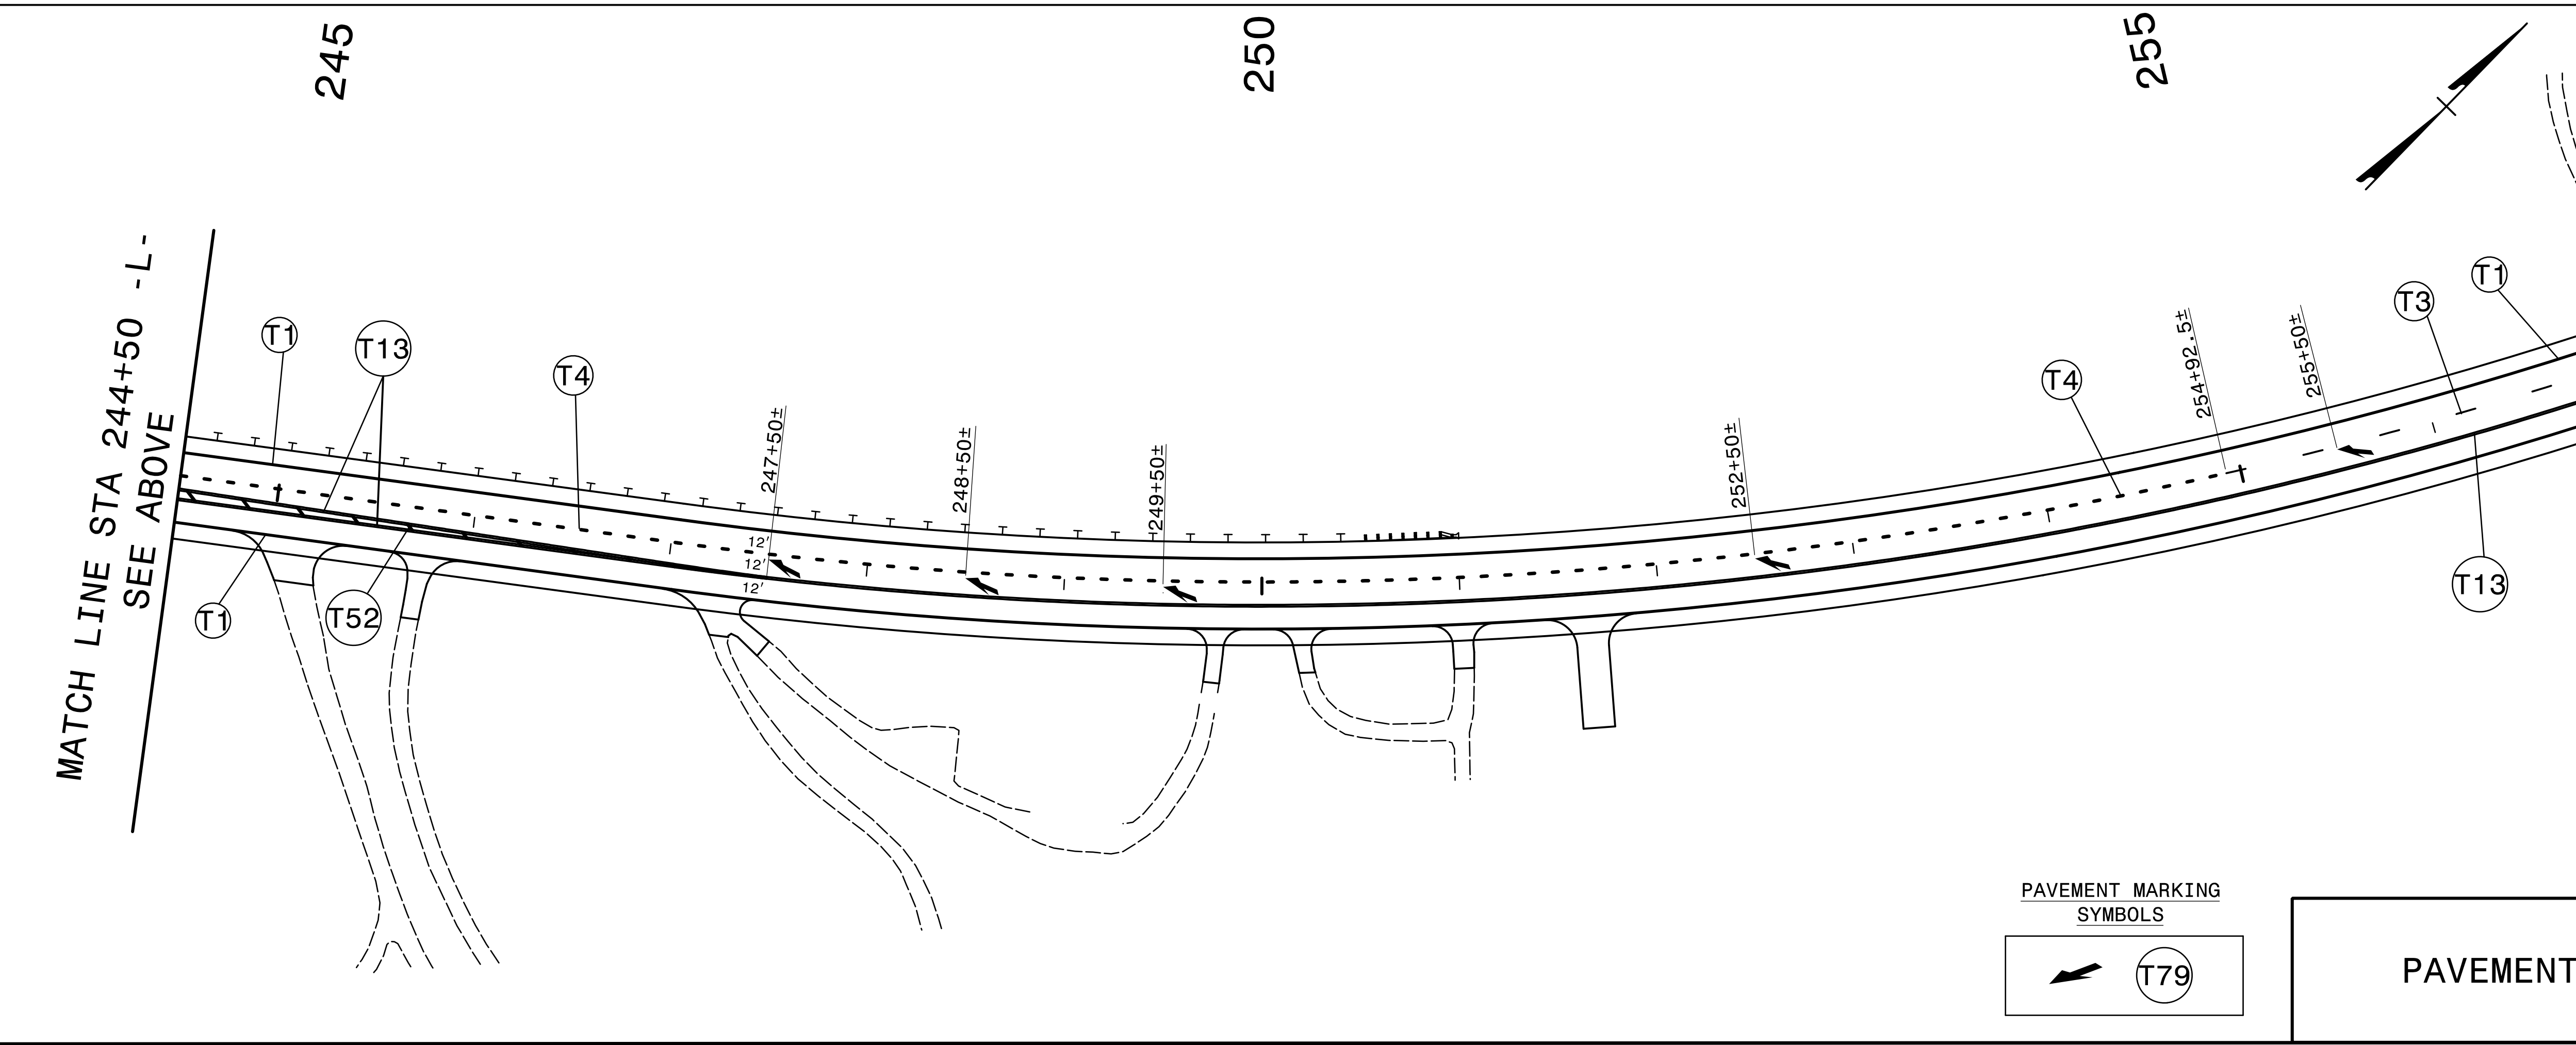


TIP NO. A-0009CB	SHEET NO. PMP-3
APPROVED: <i>Jimmy Terry</i> FDSP#388026400	
DATE: 7/27/2022	
SEAL	
DOCUMENT NOT CONSIDERED FINAL UNLESS ALL SIGNATURES COMPLETED	
TGS ENGINEERS 201 W. MARION ST., STE 200 SHELBY, NC 28150 PH: (704) 476-0003 CORP. LICENSE NO.: C-0275	

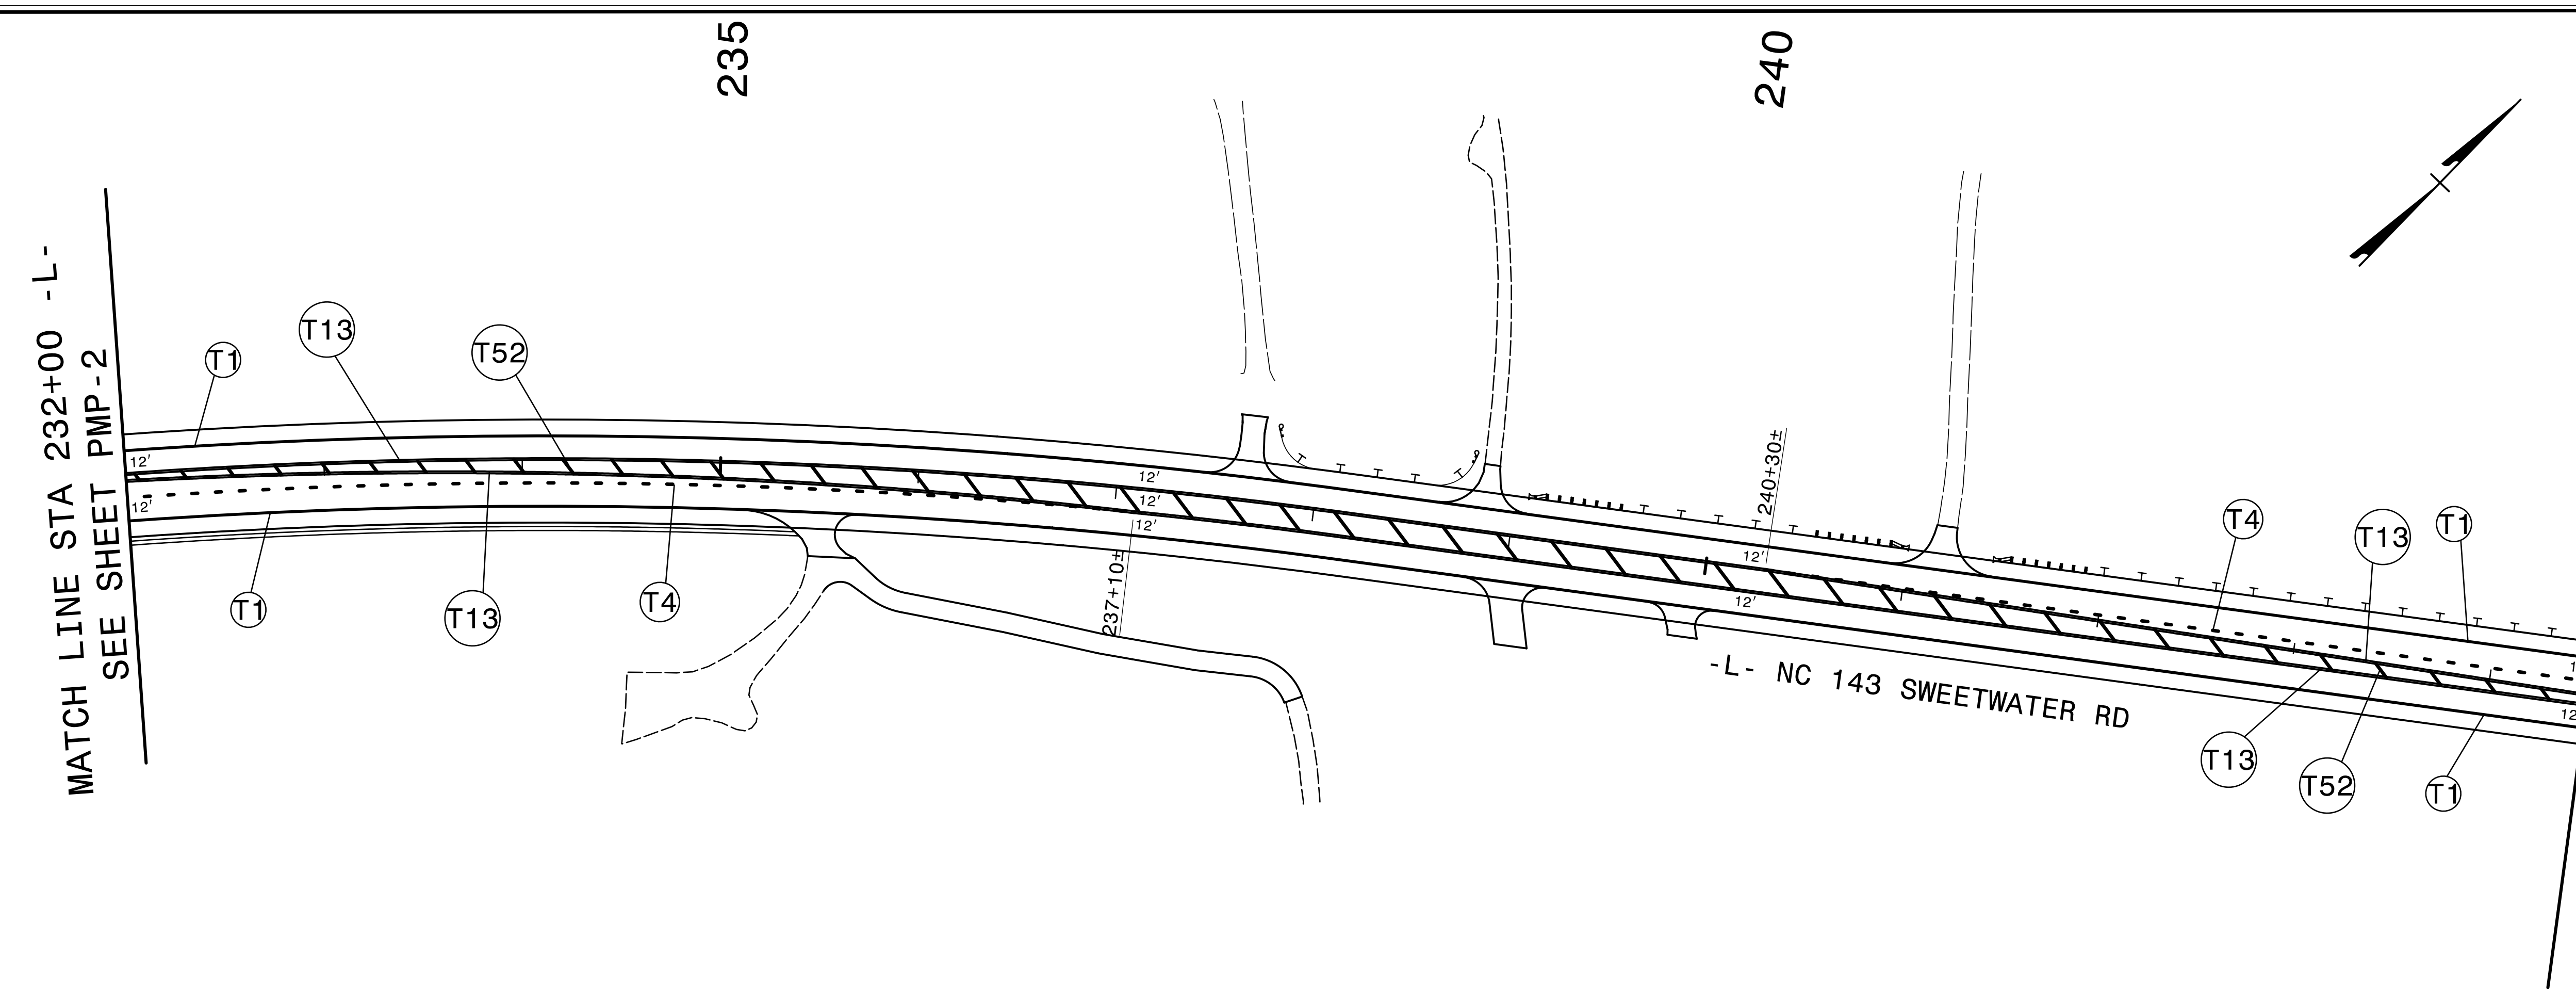

PAVEMENT MARKING SYMBOLS

T79

PAVEMENT MARKING DETAIL

5/23/2022
 X:\NC0001\A-0009CB\Pavement Markings\A-0009CB\A-0009CB_Sgn_PMP_03.dgn
 User:smelvin