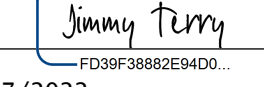

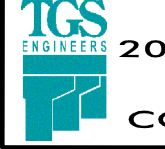
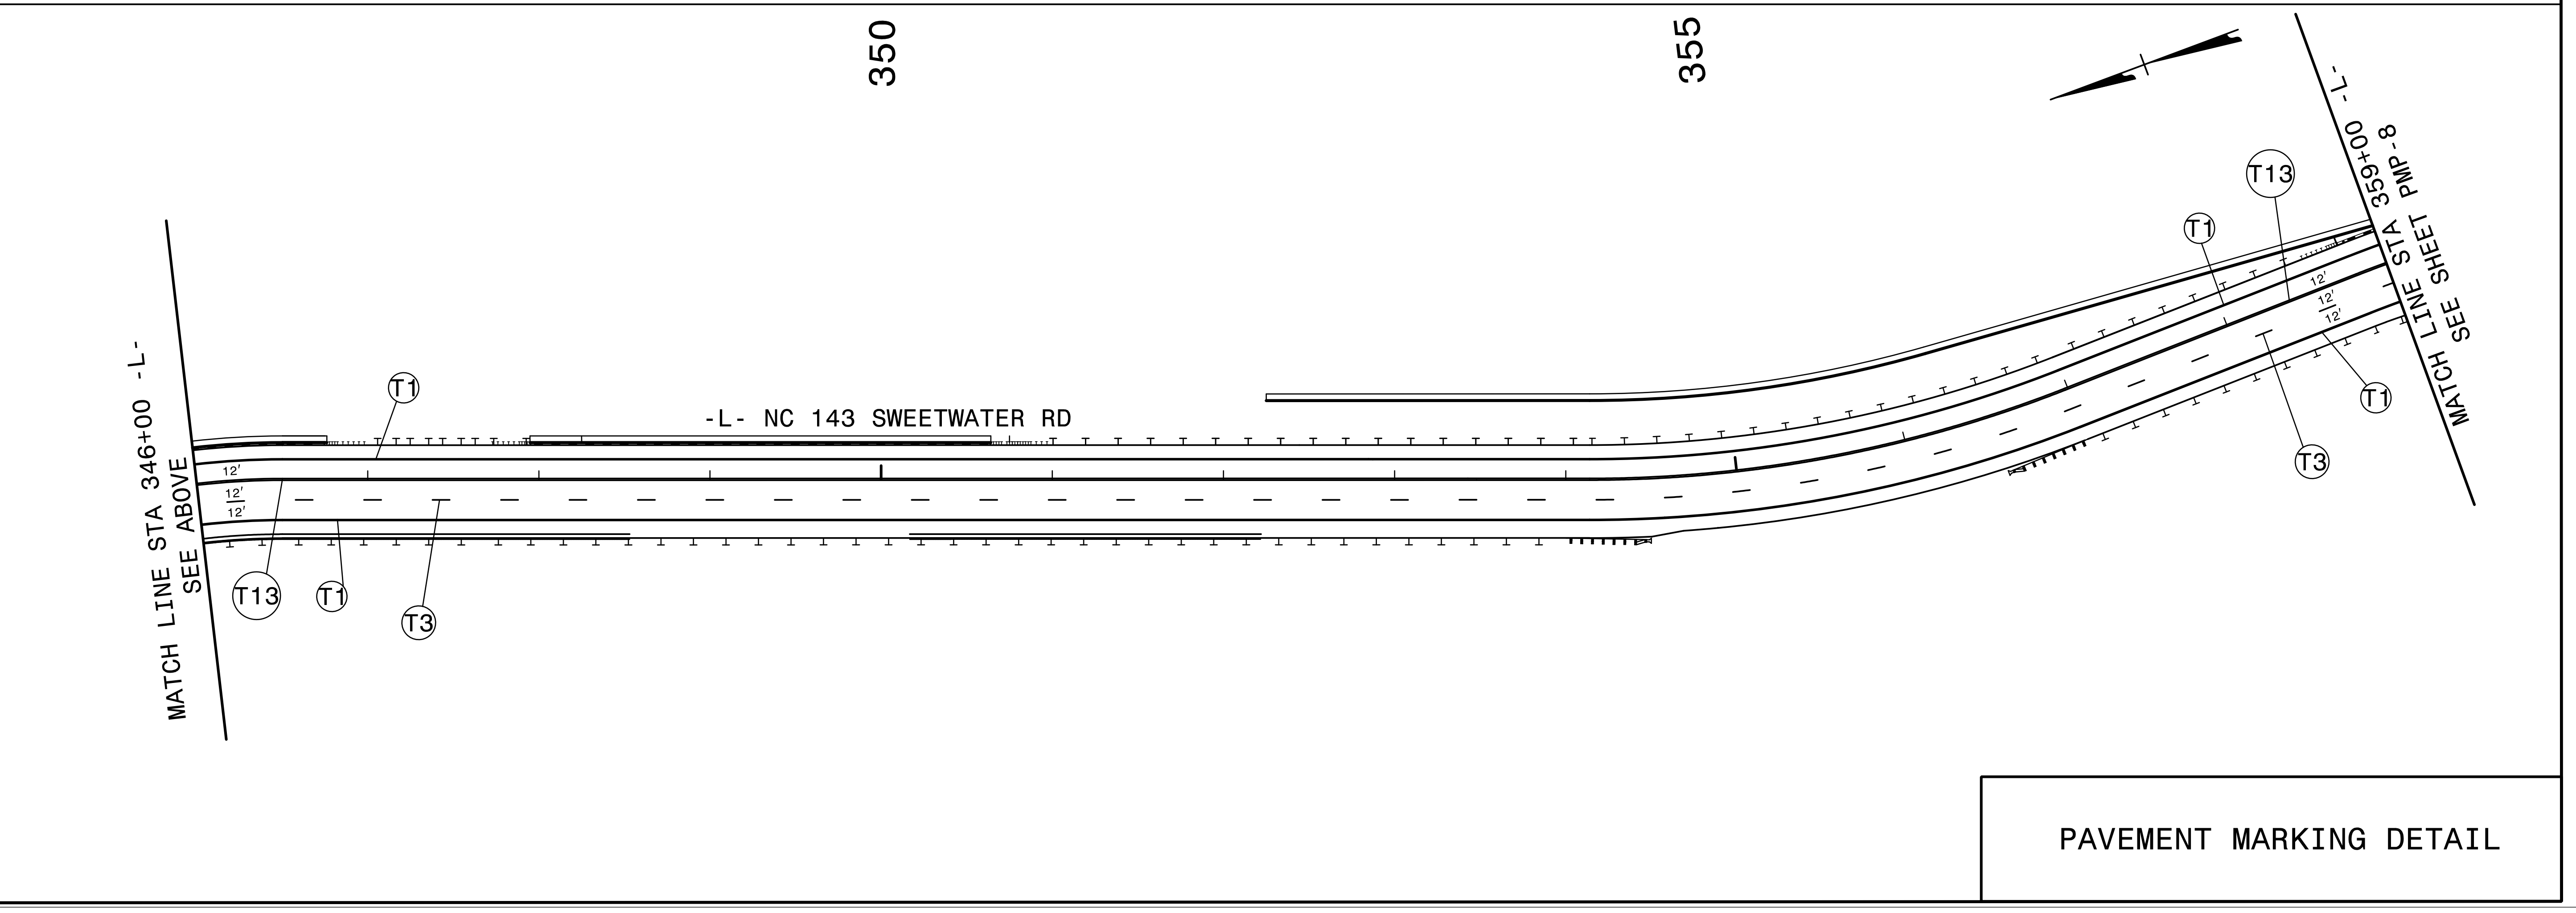
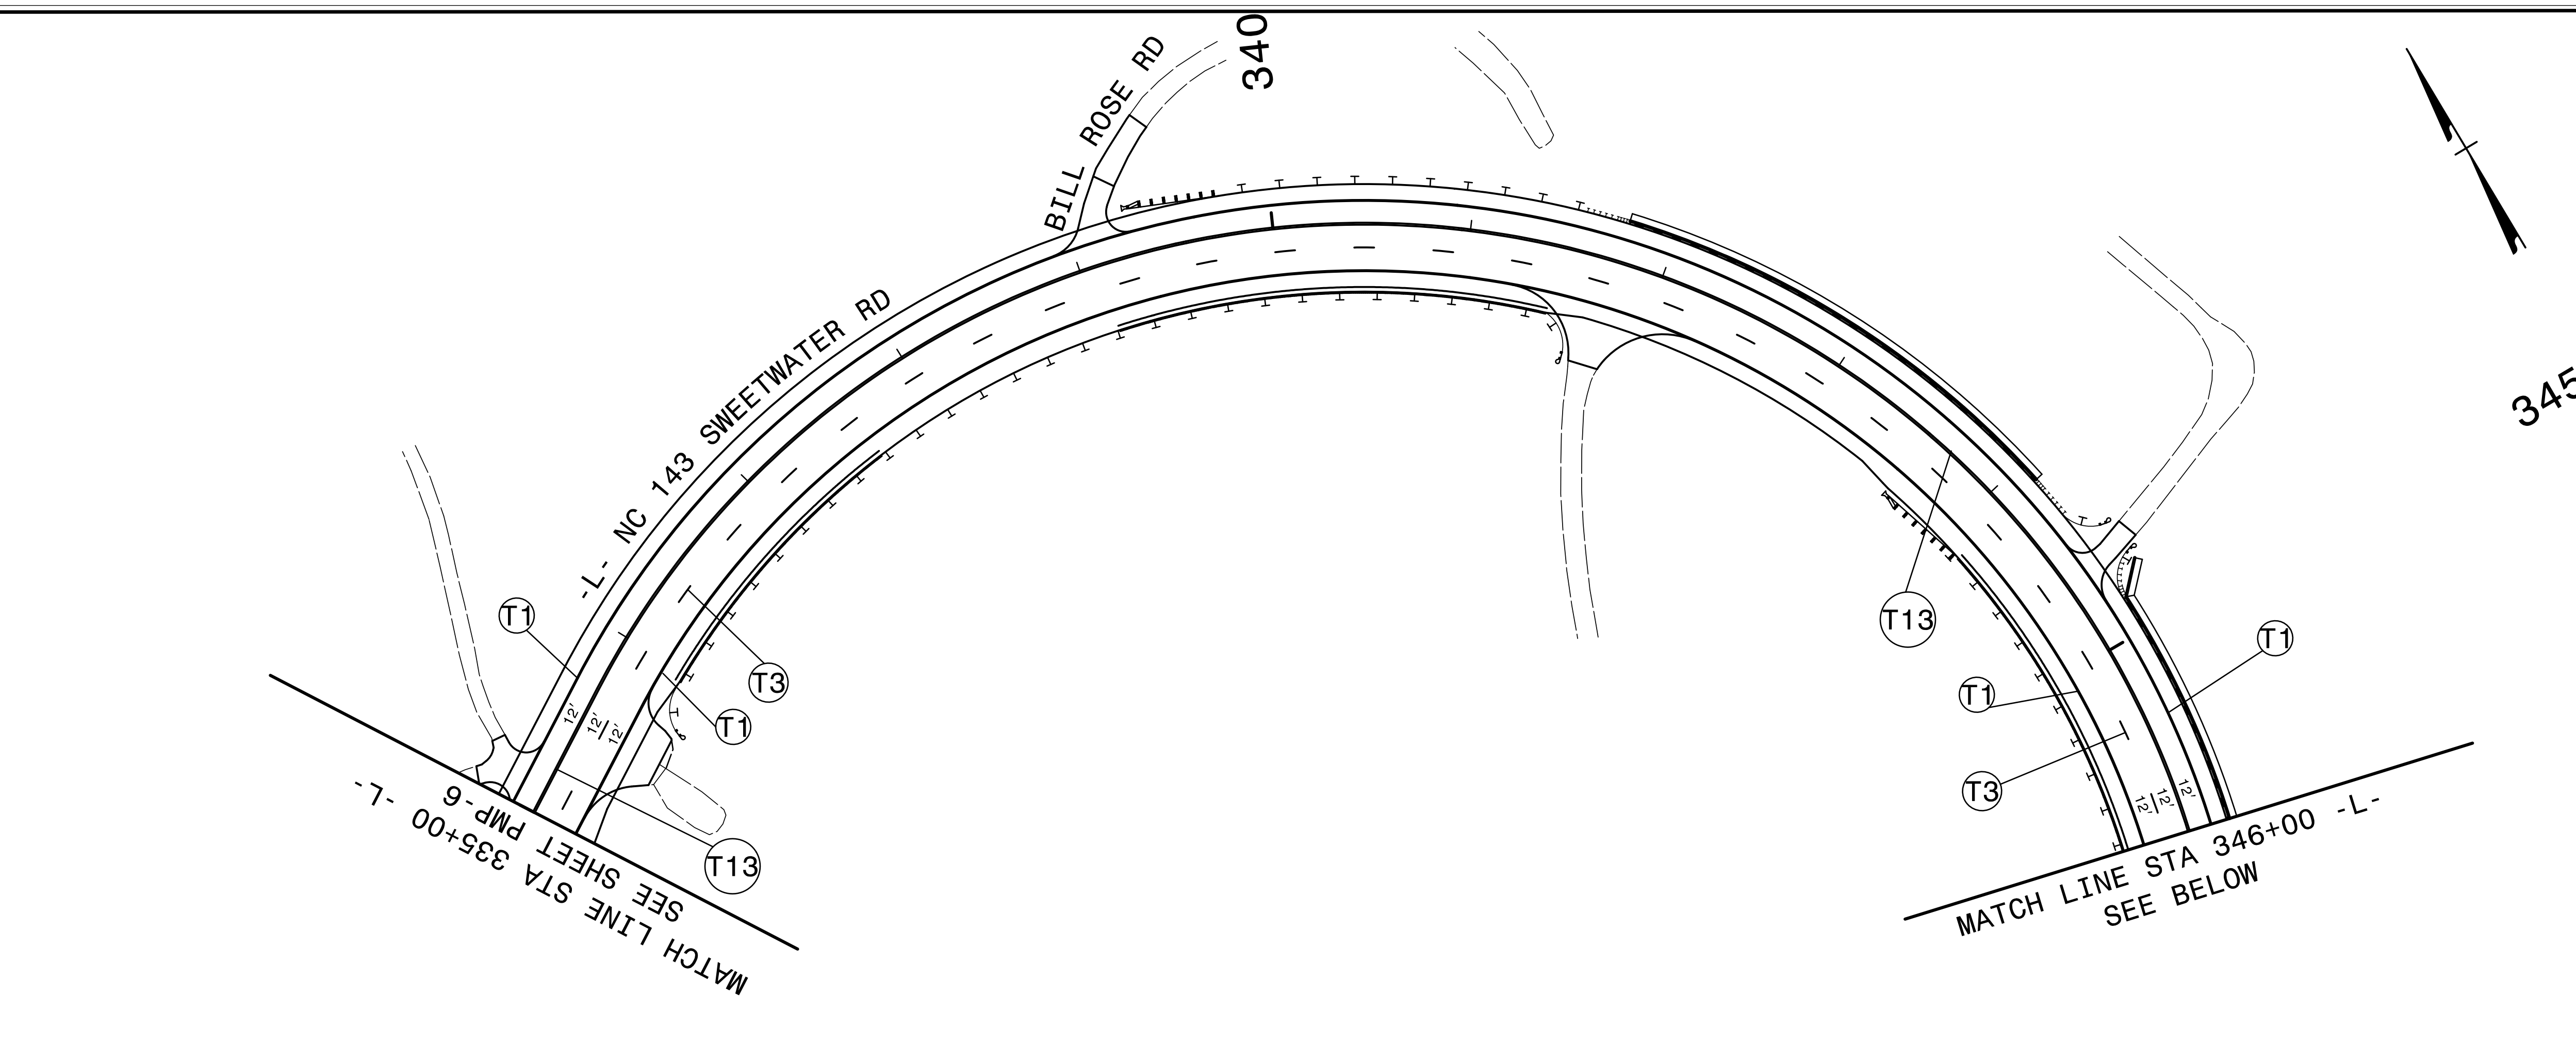


TIP NO. A-0009CB	SHEET NO. PMP-7
APPROVED:  FD39F388D2E54D0	
DATE: 7/27/2022	
SEAL	
	
DOCUMENT NOT CONSIDERED FINAL UNLESS ALL SIGNATURES COMPLETED	
 TGS ENGINEERS 201 W. MARION ST., STE 200 SHELBY, NC 28150 PH: (704) 476-0003 CORP. LICENSE NO.: C-0275	



PAVEMENT MARKING DETAIL

5/23/2022
X:\NC\001\A-0009CB\Pavement Markings\A-0009CB\A-0009CB_Sgn_PMP_07.dgn
User:smelvin