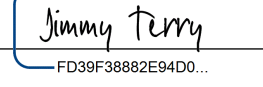

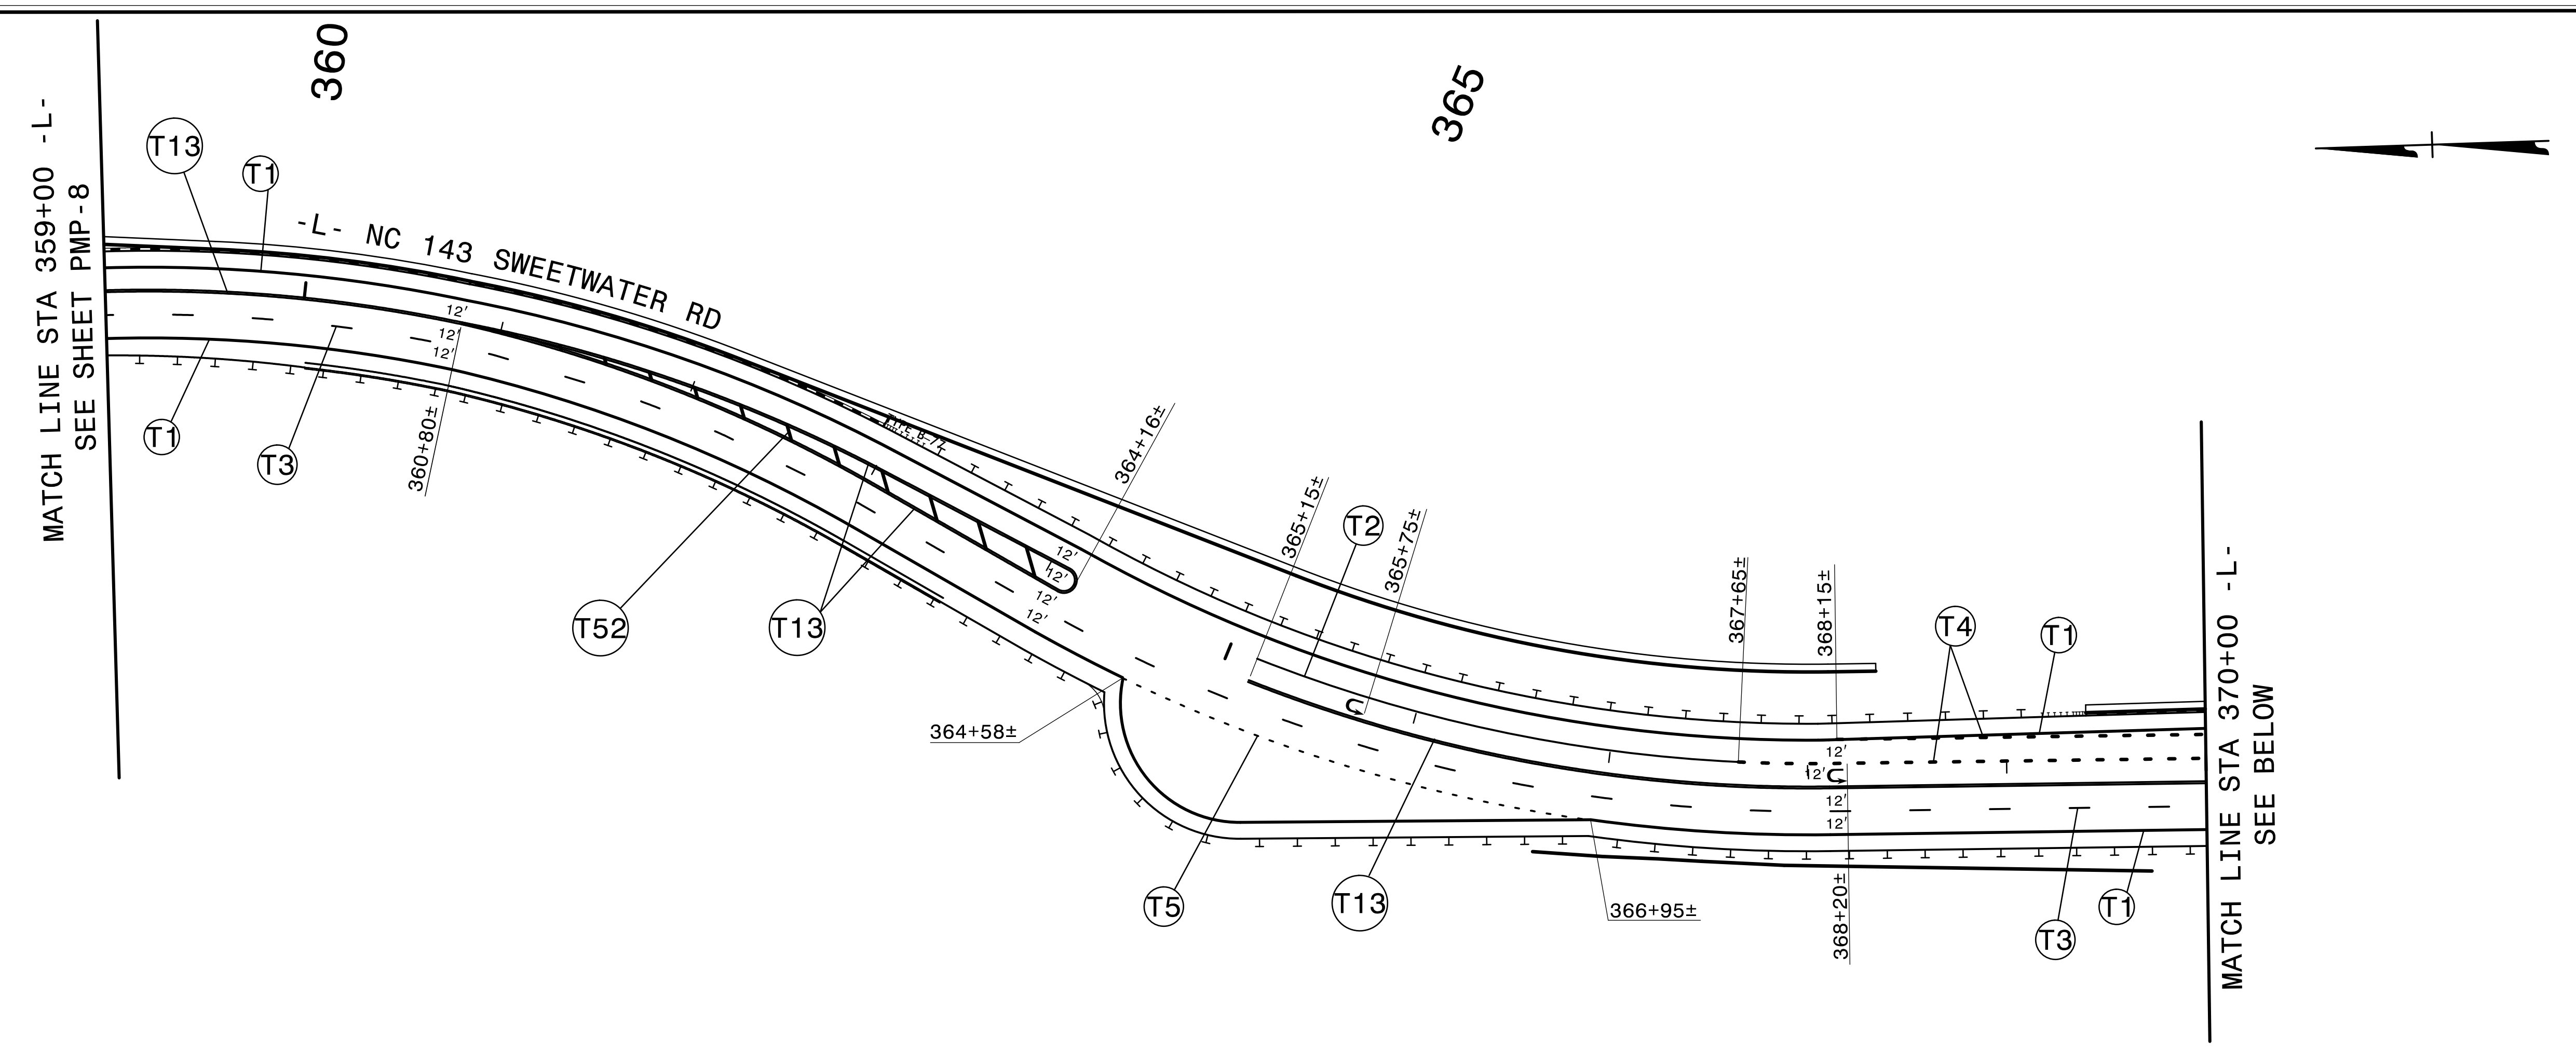
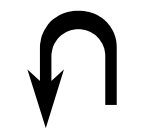

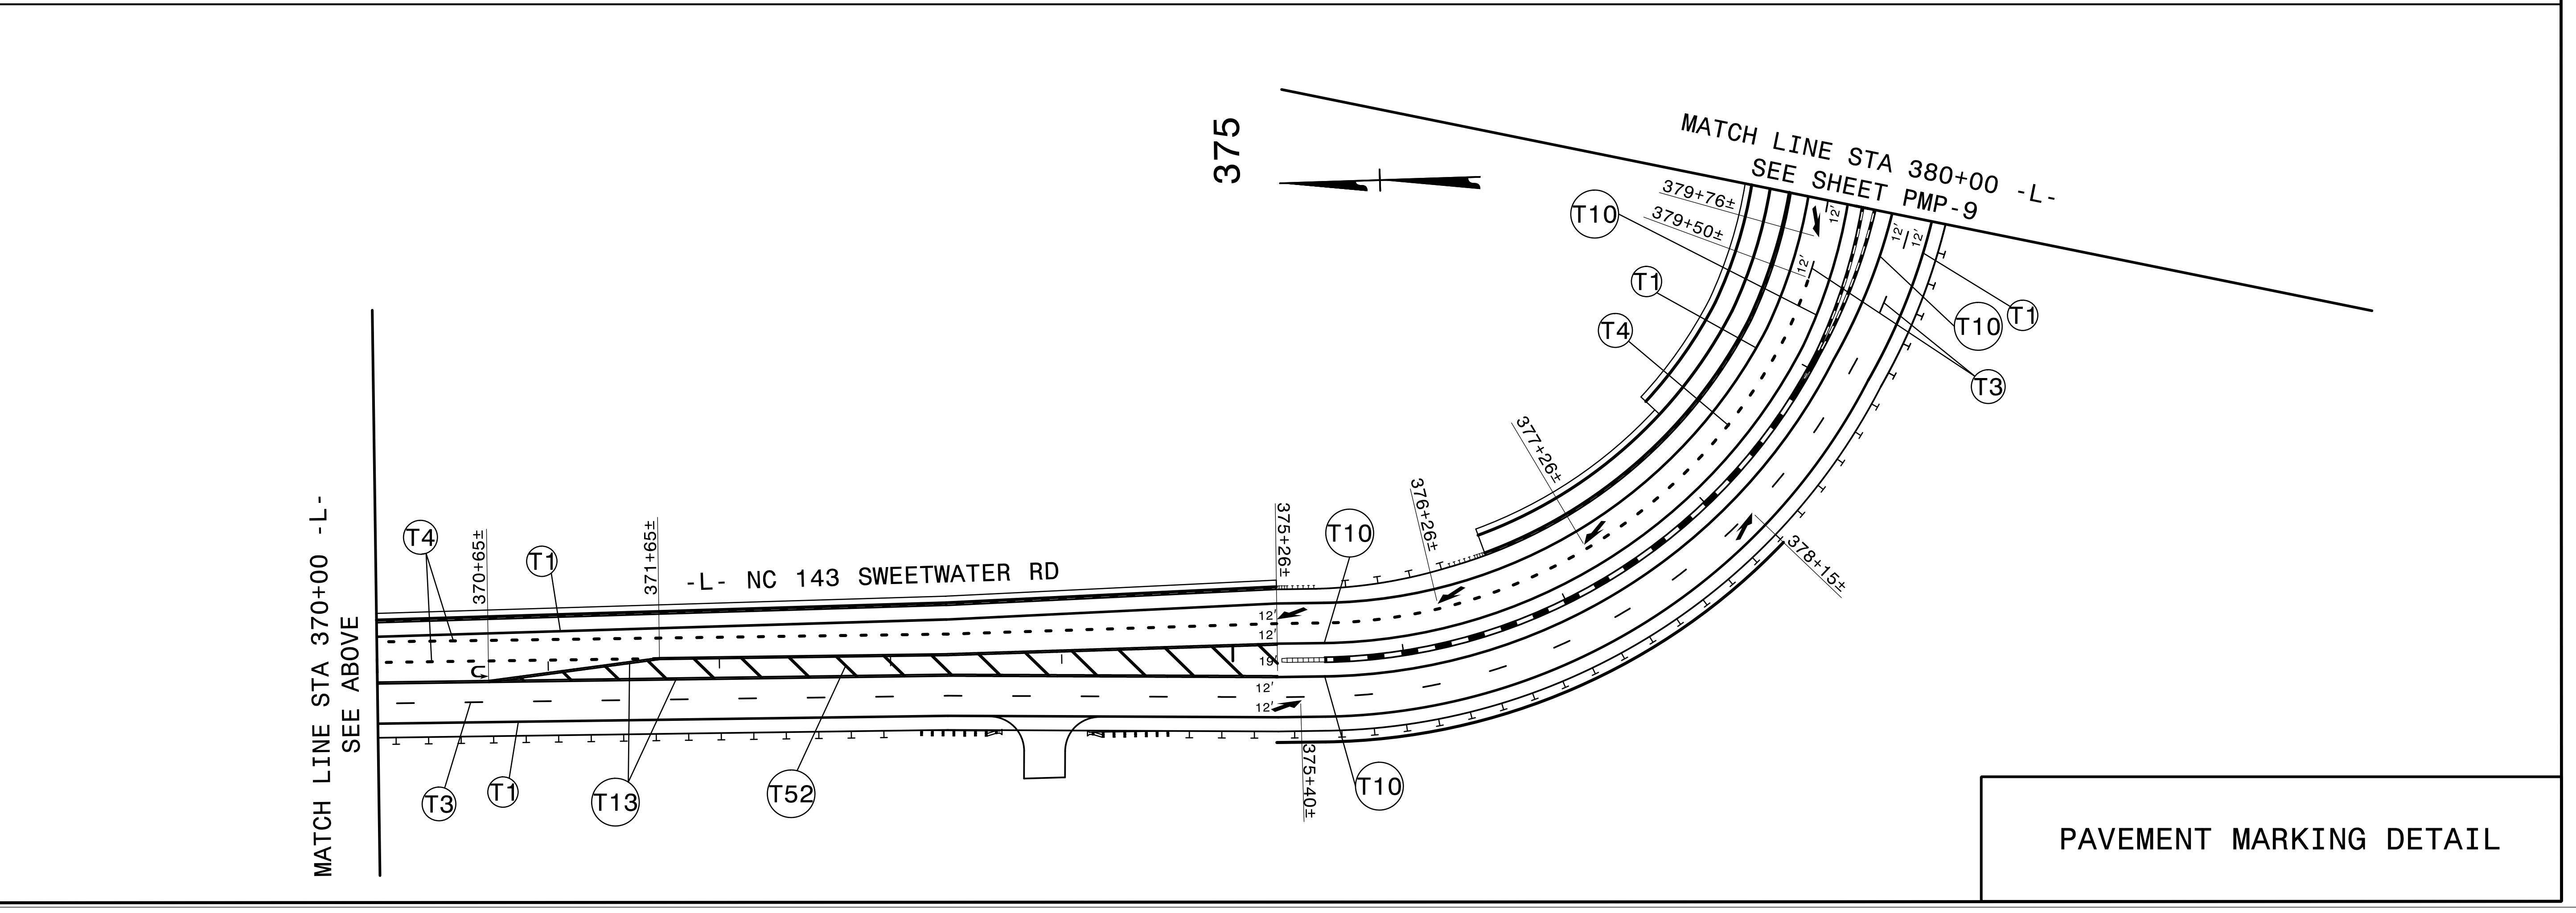


TIP NO. A-0009CB	SHEET NO. PMP-8
APPROVED:  DATE: 7/27/2022	
SEAL 	
DOCUMENT NOT CONSIDERED FINAL UNLESS ALL SIGNATURES COMPLETED	
TGS ENGINEERS 201 W. MARION ST., STE 200 SHELBY, NC 28150 PH: (704) 476-0003 CORP. LICENSE NO.: C-0275	



PAVEMENT MARKING SYMBOLS

	T77
	T79



PAVEMENT MARKING DETAIL

5/23/2022
X:\NC\001\A-0009CB\Pavement Markings\A-0009CB\A-0009CB_Sgn_PMP_08.dgn
User:smelvin