


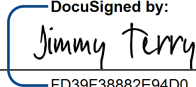



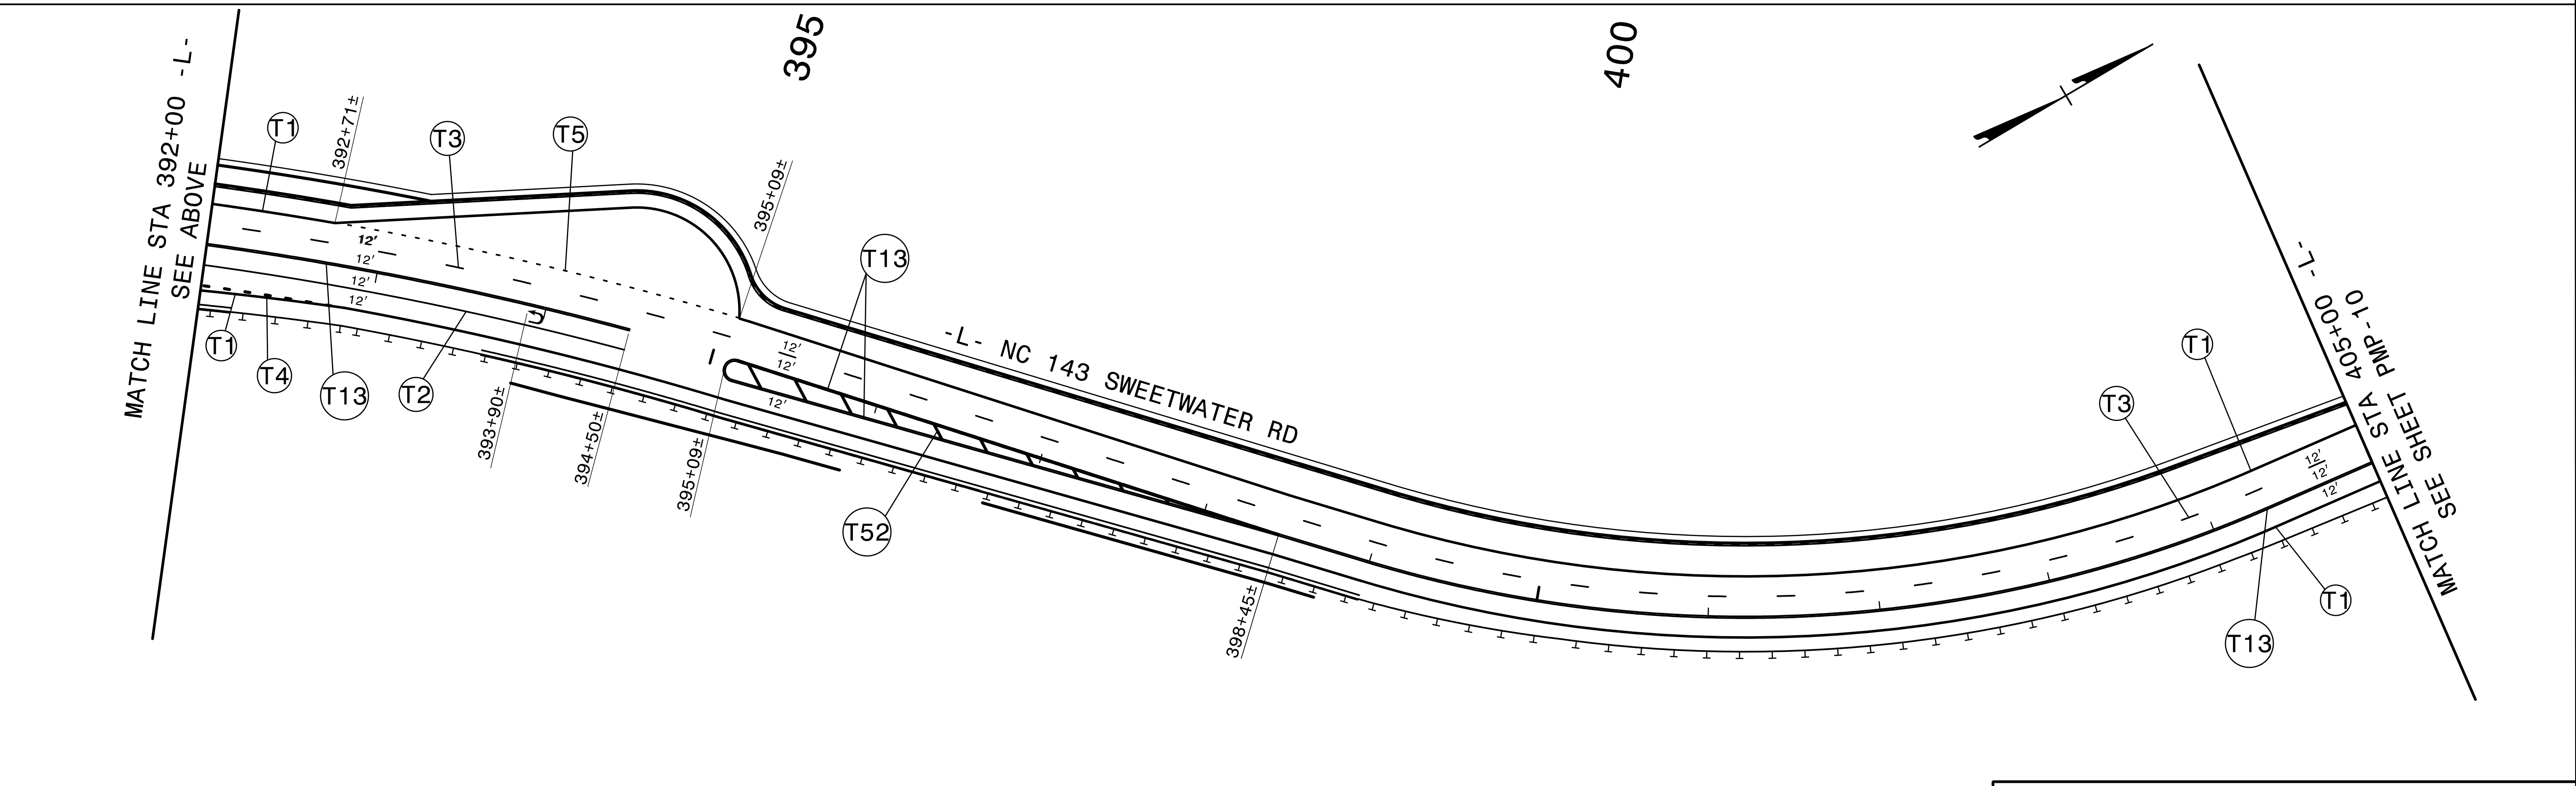


TIP NO. A-0009CB	SHEET NO. PMP-9
APPROVED:  7/27/2022	
DATE: 7/27/2022	
SEAL	
	
<b>DOCUMENT NOT CONSIDERED FINAL UNLESS ALL SIGNATURES COMPLETED</b>	
 <b>TGS ENGINEERS</b> 201 W. MARION ST., STE 200 SHELBY, NC 28150 PH: (704) 476-0003 CORP. LICENSE NO.: C-0275	



PAVEMENT MARKING SYMBOLS

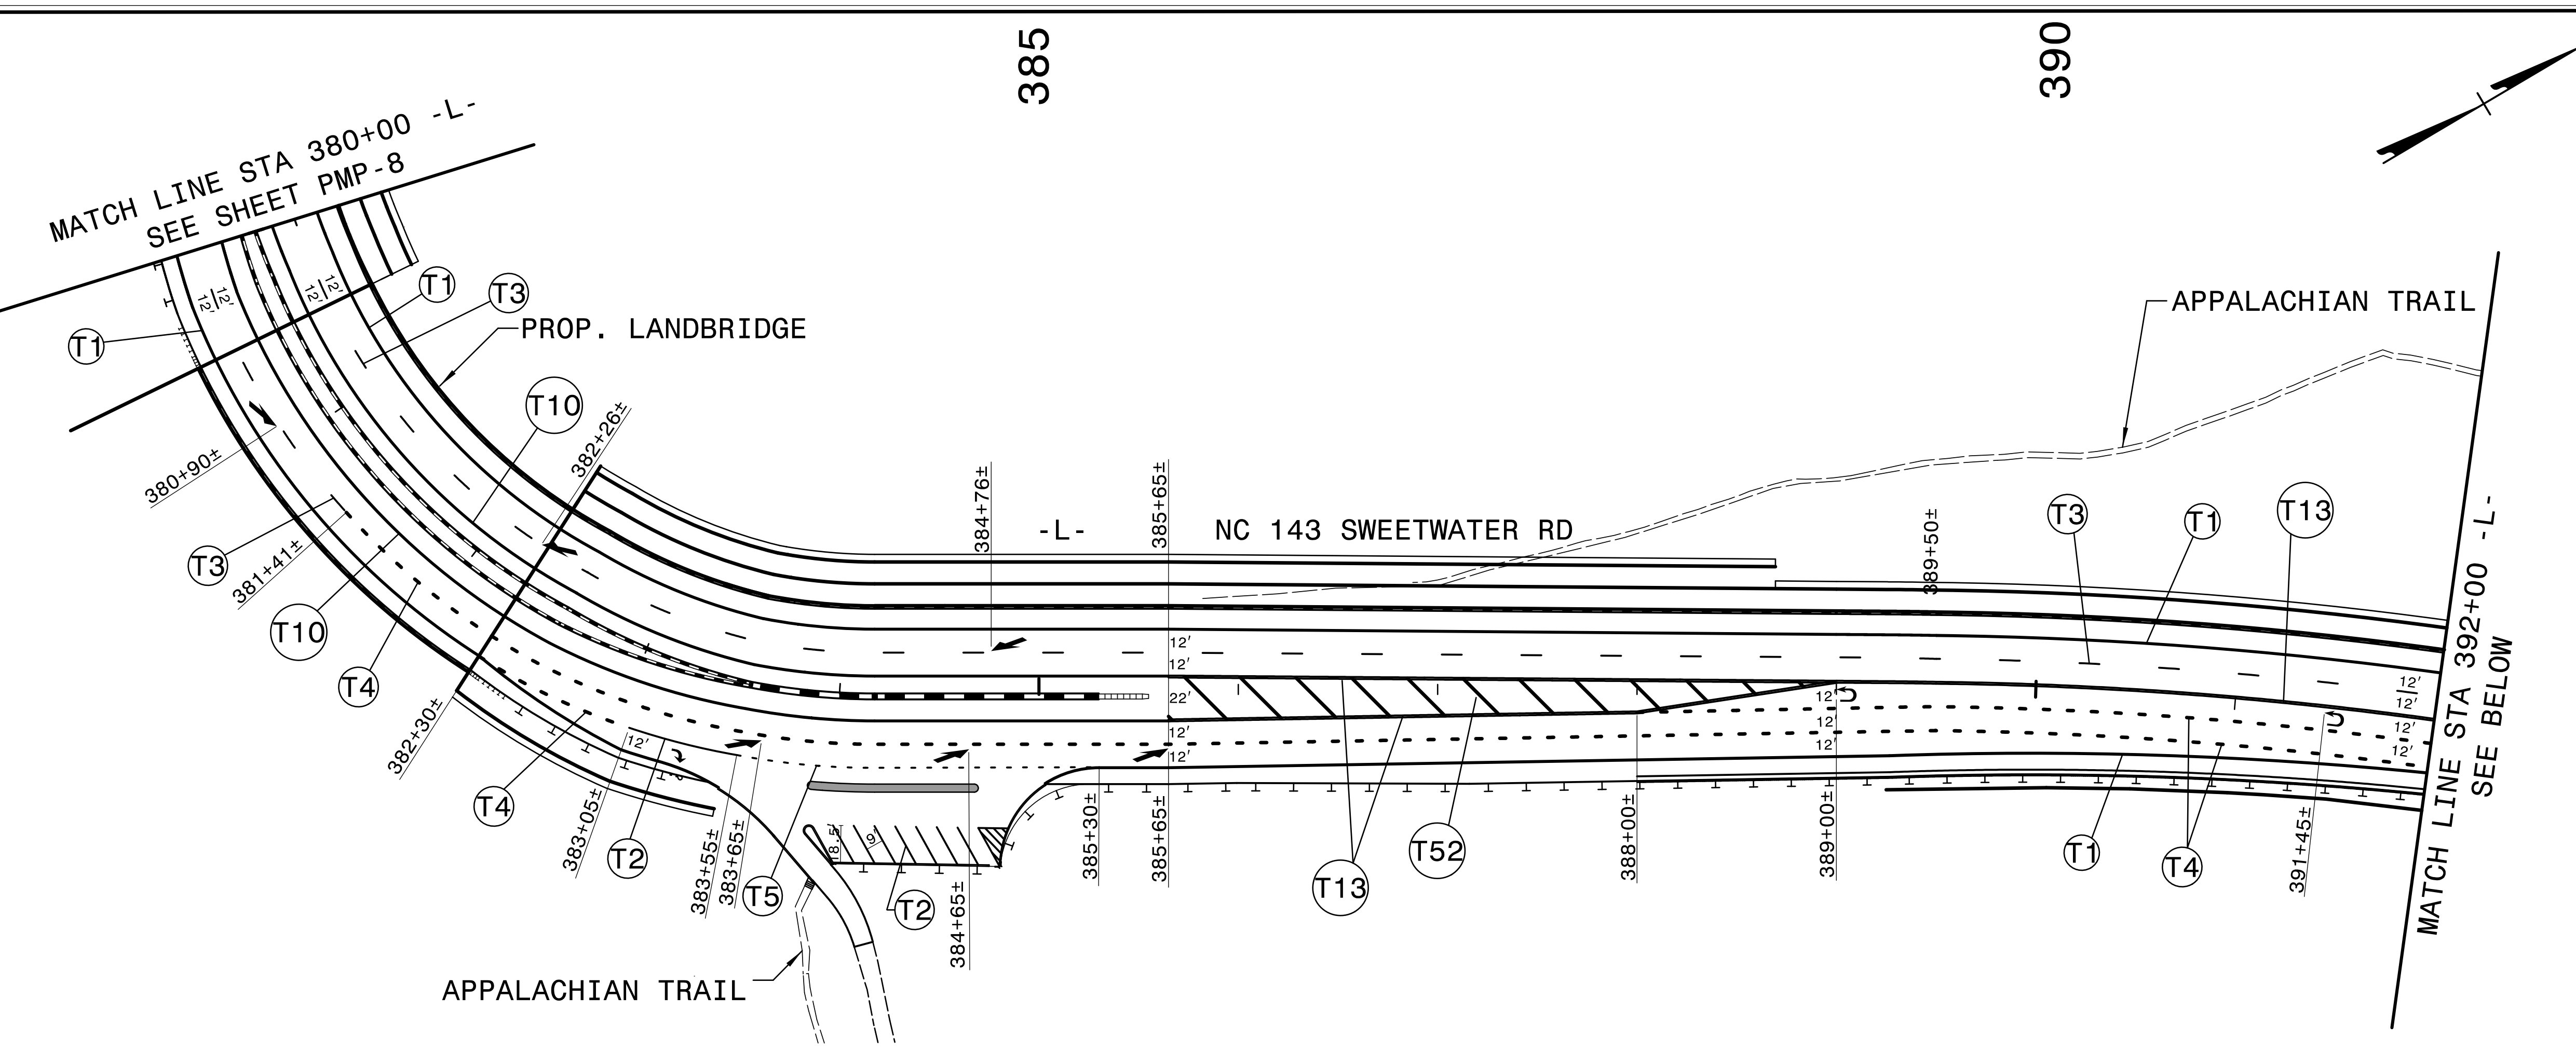	T71
	T77
	T79



**PAVEMENT MARKING DETAIL**

5/23/2022  
 X:\NC001\A-0009CB\Pavement Markings\A-0009CB\A-0009CB\_Sgn\_PMP\_09.dgn  
 User:smelvin