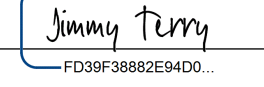

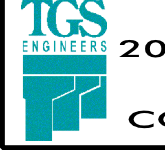
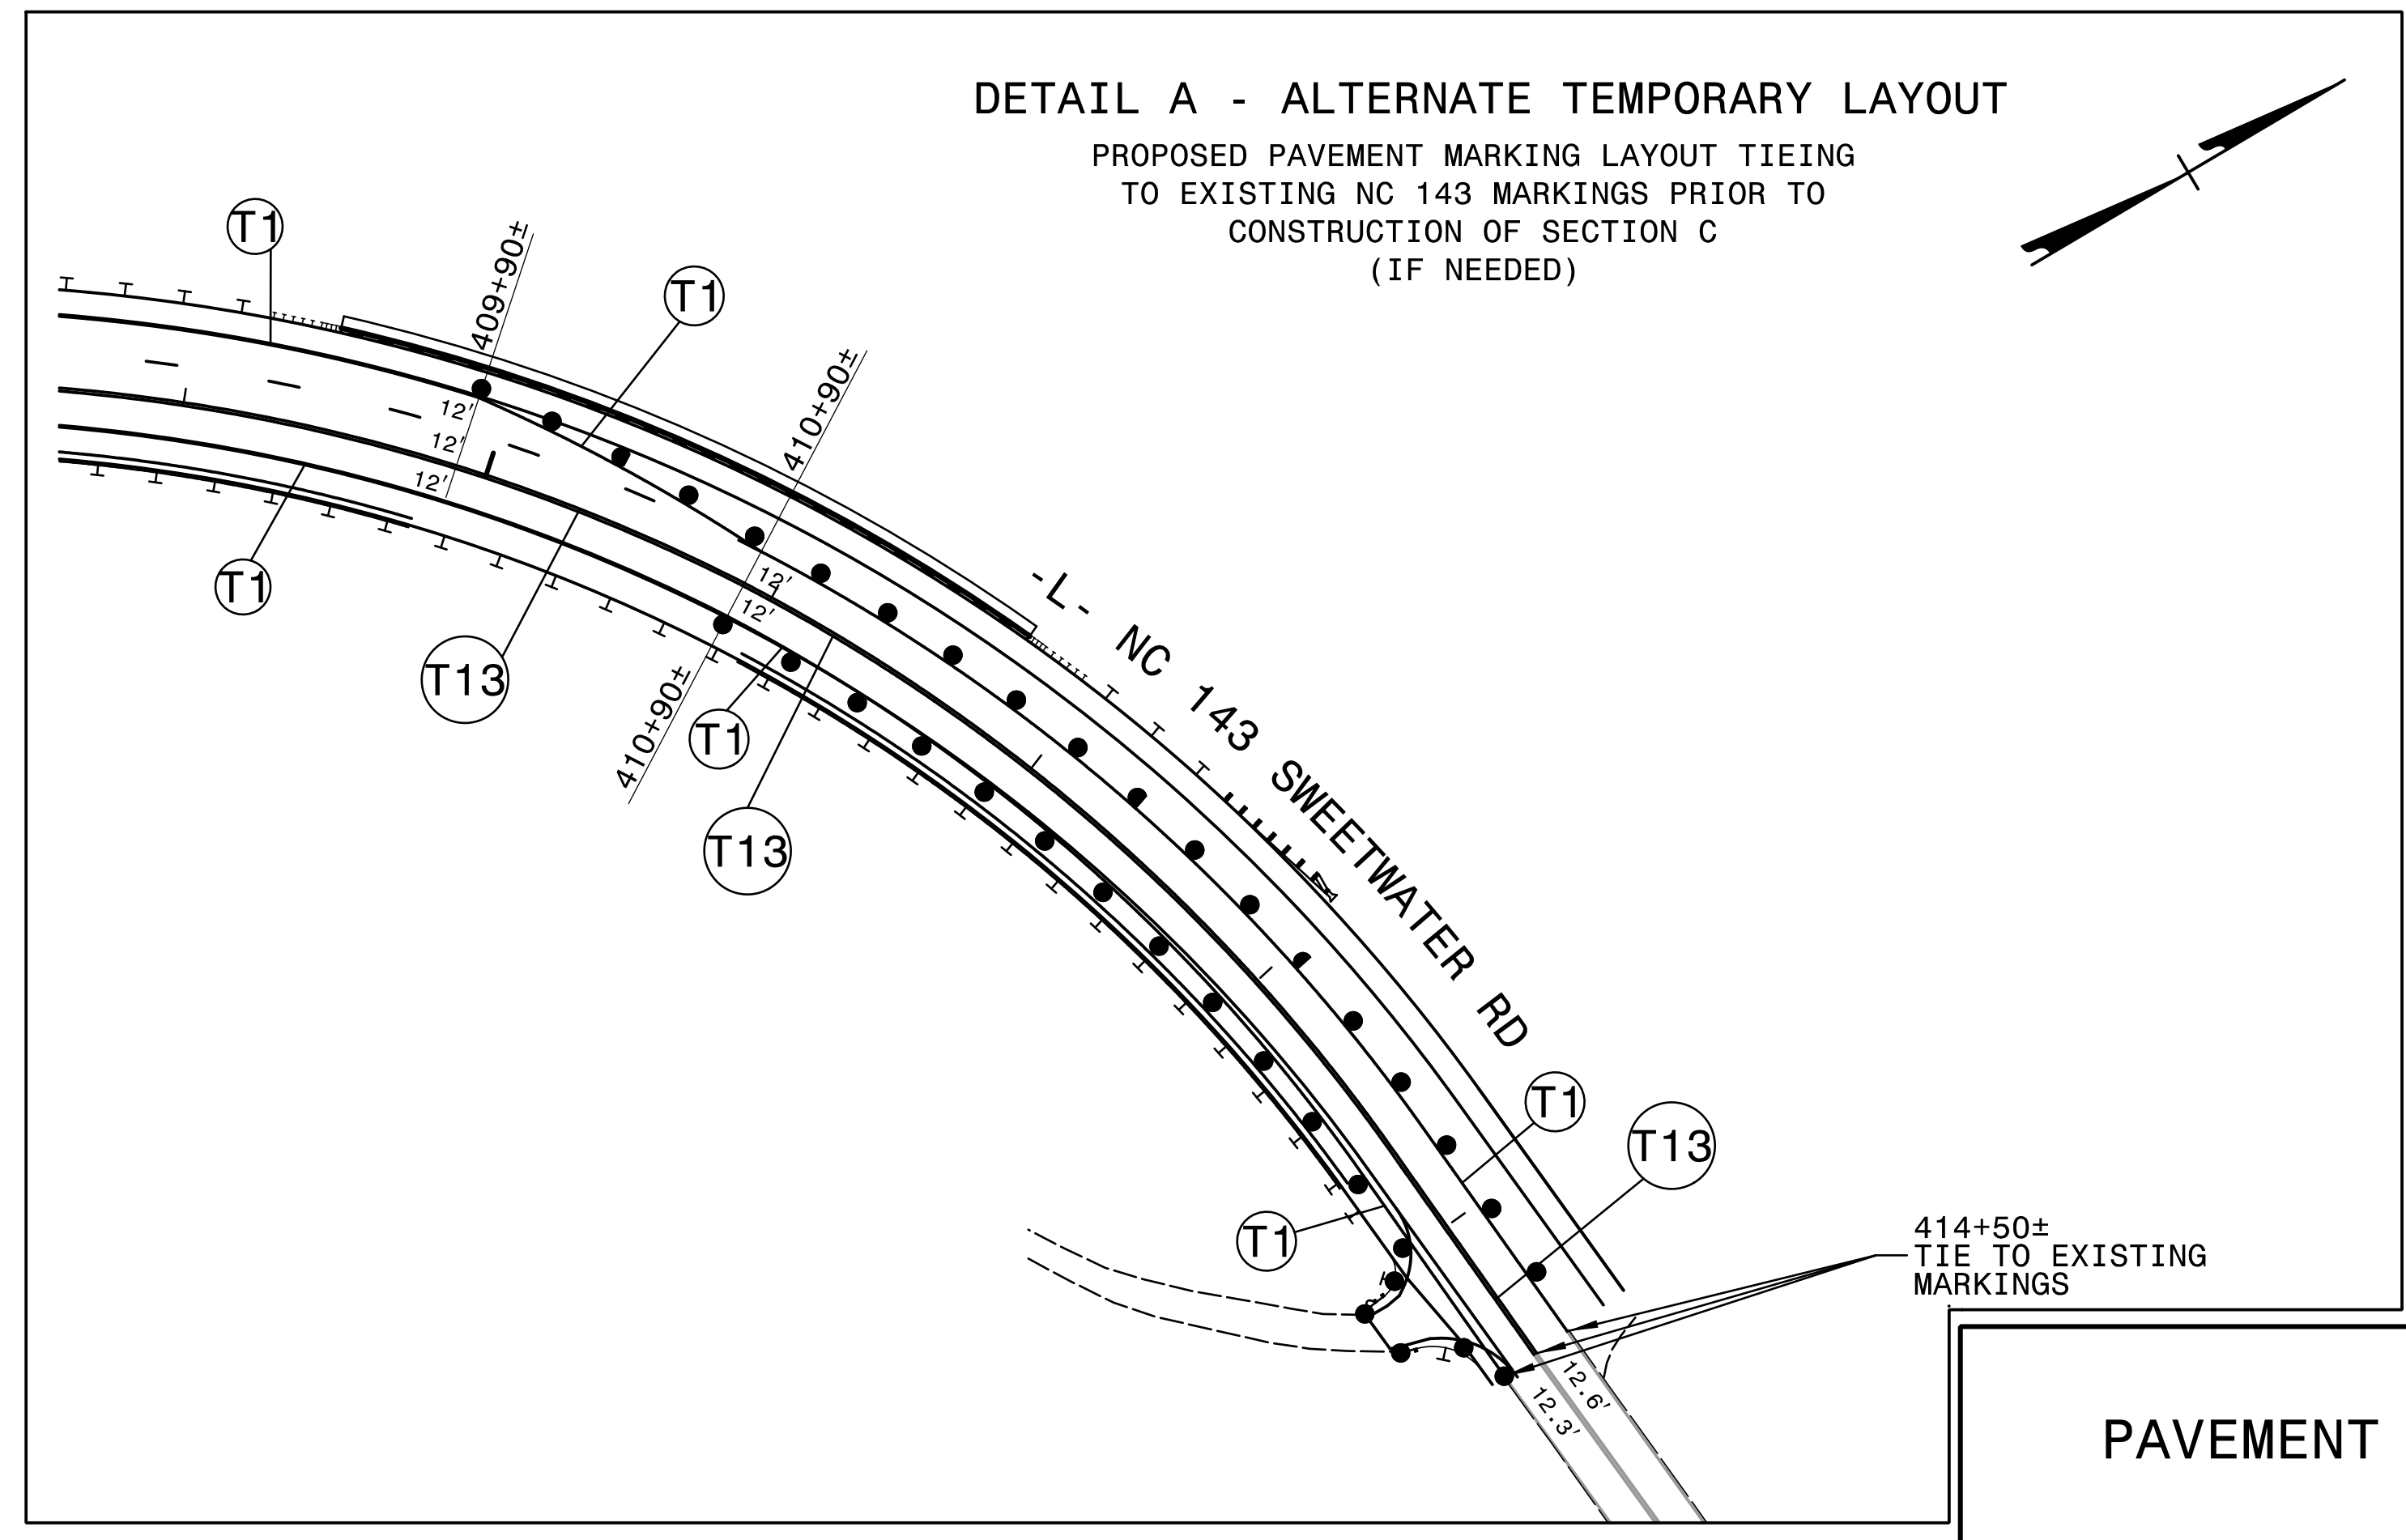
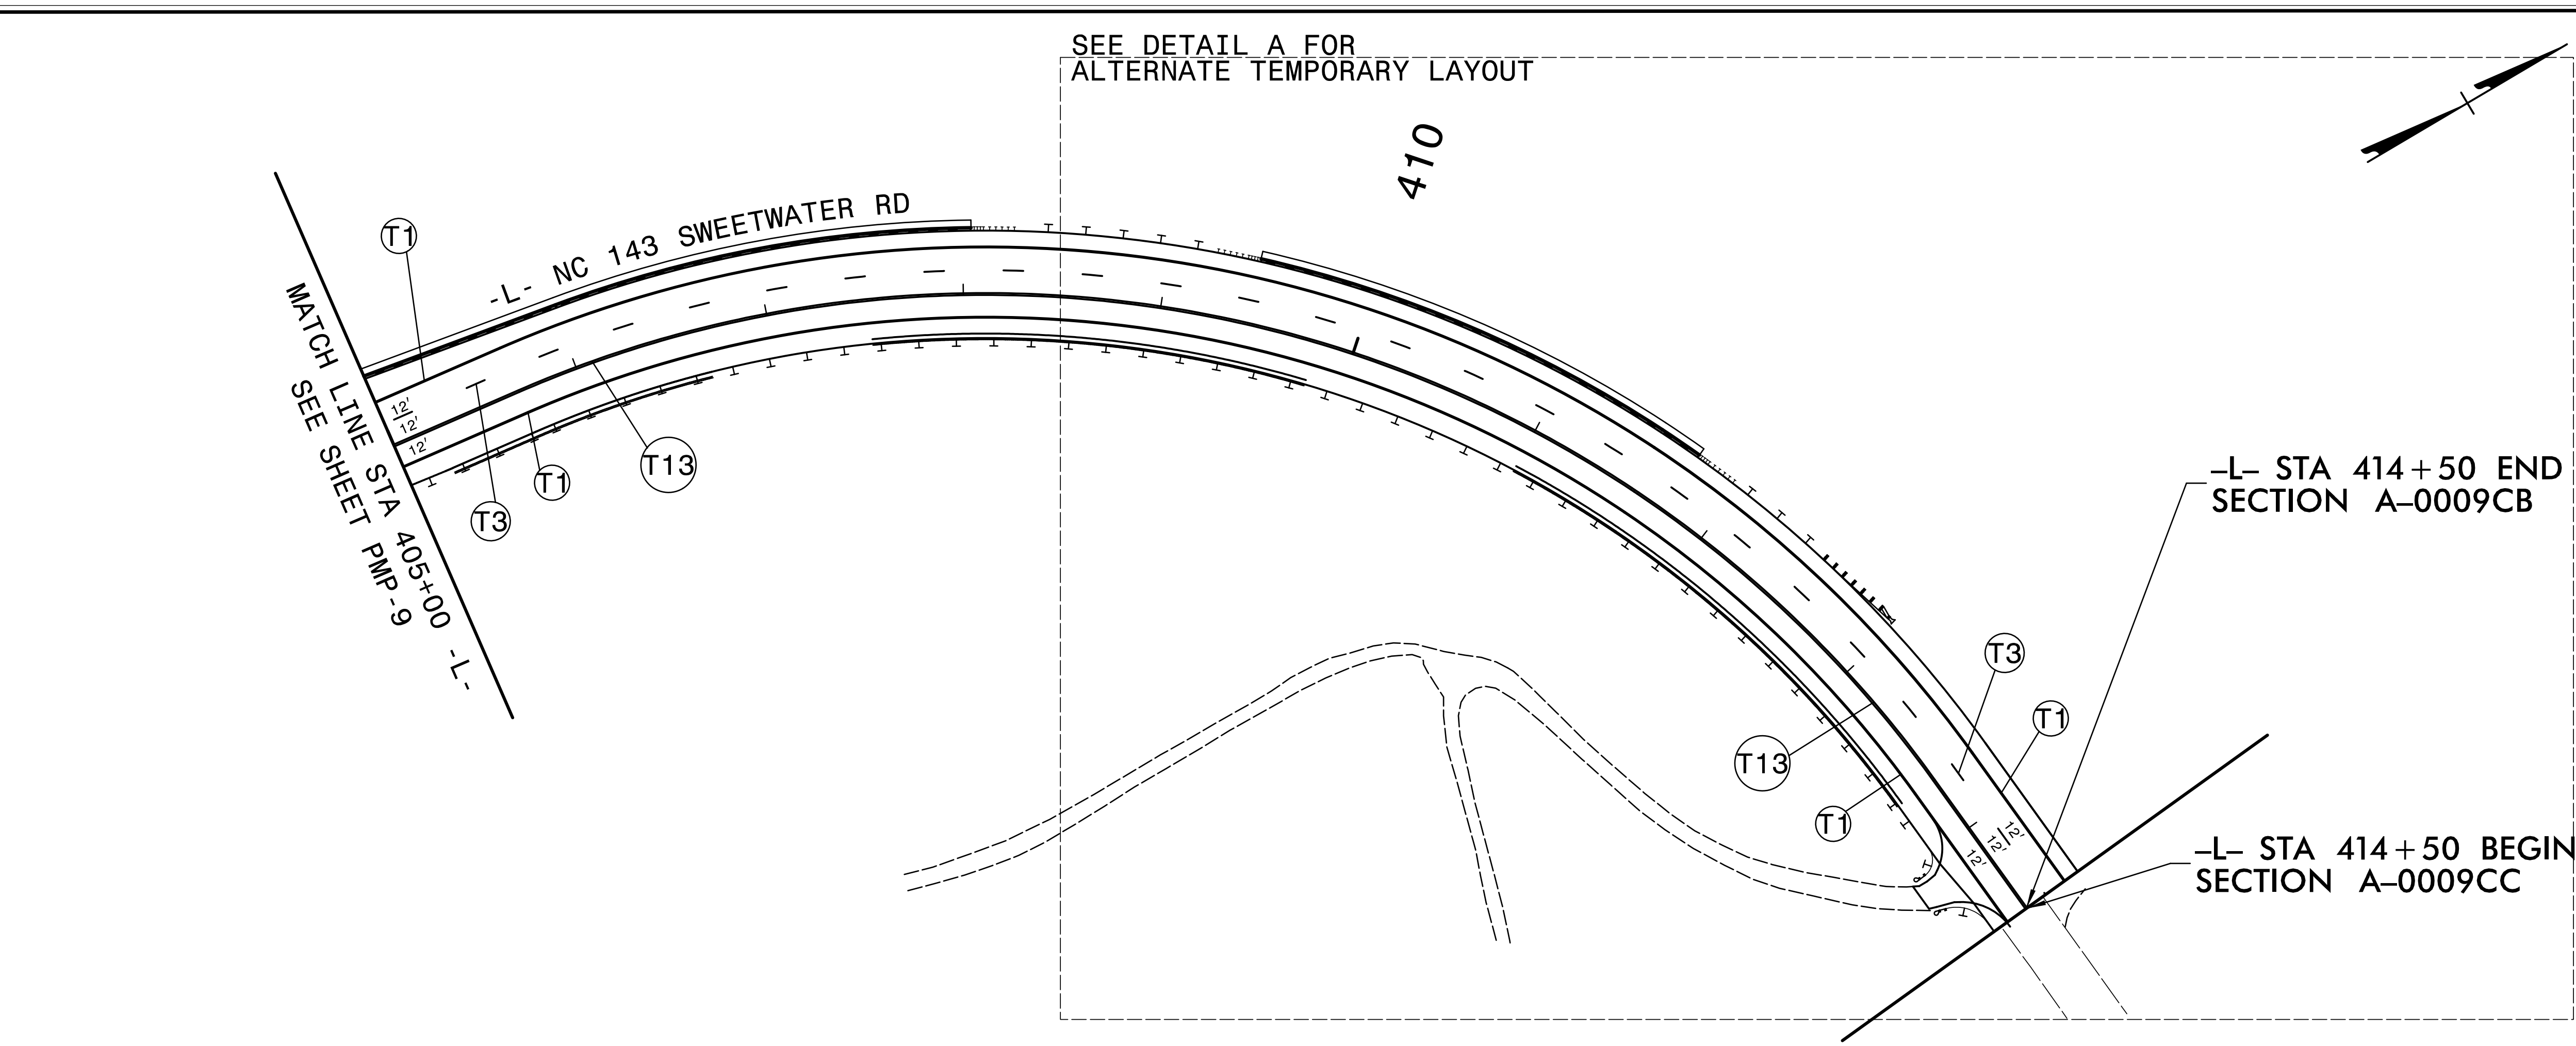


TIP NO. A-0009CB	SHEET NO. PMP-10
APPROVED:  F039F888E940D	
DATE: 7/27/2022	
SEAL	
	
<b>DOCUMENT NOT CONSIDERED FINAL UNLESS ALL SIGNATURES COMPLETED</b>	
 <b>TGS ENGINEERS</b> 201 W. MARION ST., STE 200 SHELBY, NC 28150 PH: (704) 476-0003 CORP. LICENSE NO.: C-0275	



PAVEMENT MARKING DETAIL

5/23/2022 5:41:00 PM X:\NC001\A-0009CB\Pavement Markings\A-0009CB\A-0009CB\_Sgn\_PMP\_10.dgn User:smelvin