


\$\$\$\$\$SYTIME\$\$\$\$\$
\$\$\$\$\$SHEET\$\$\$\$\$

07/09/97

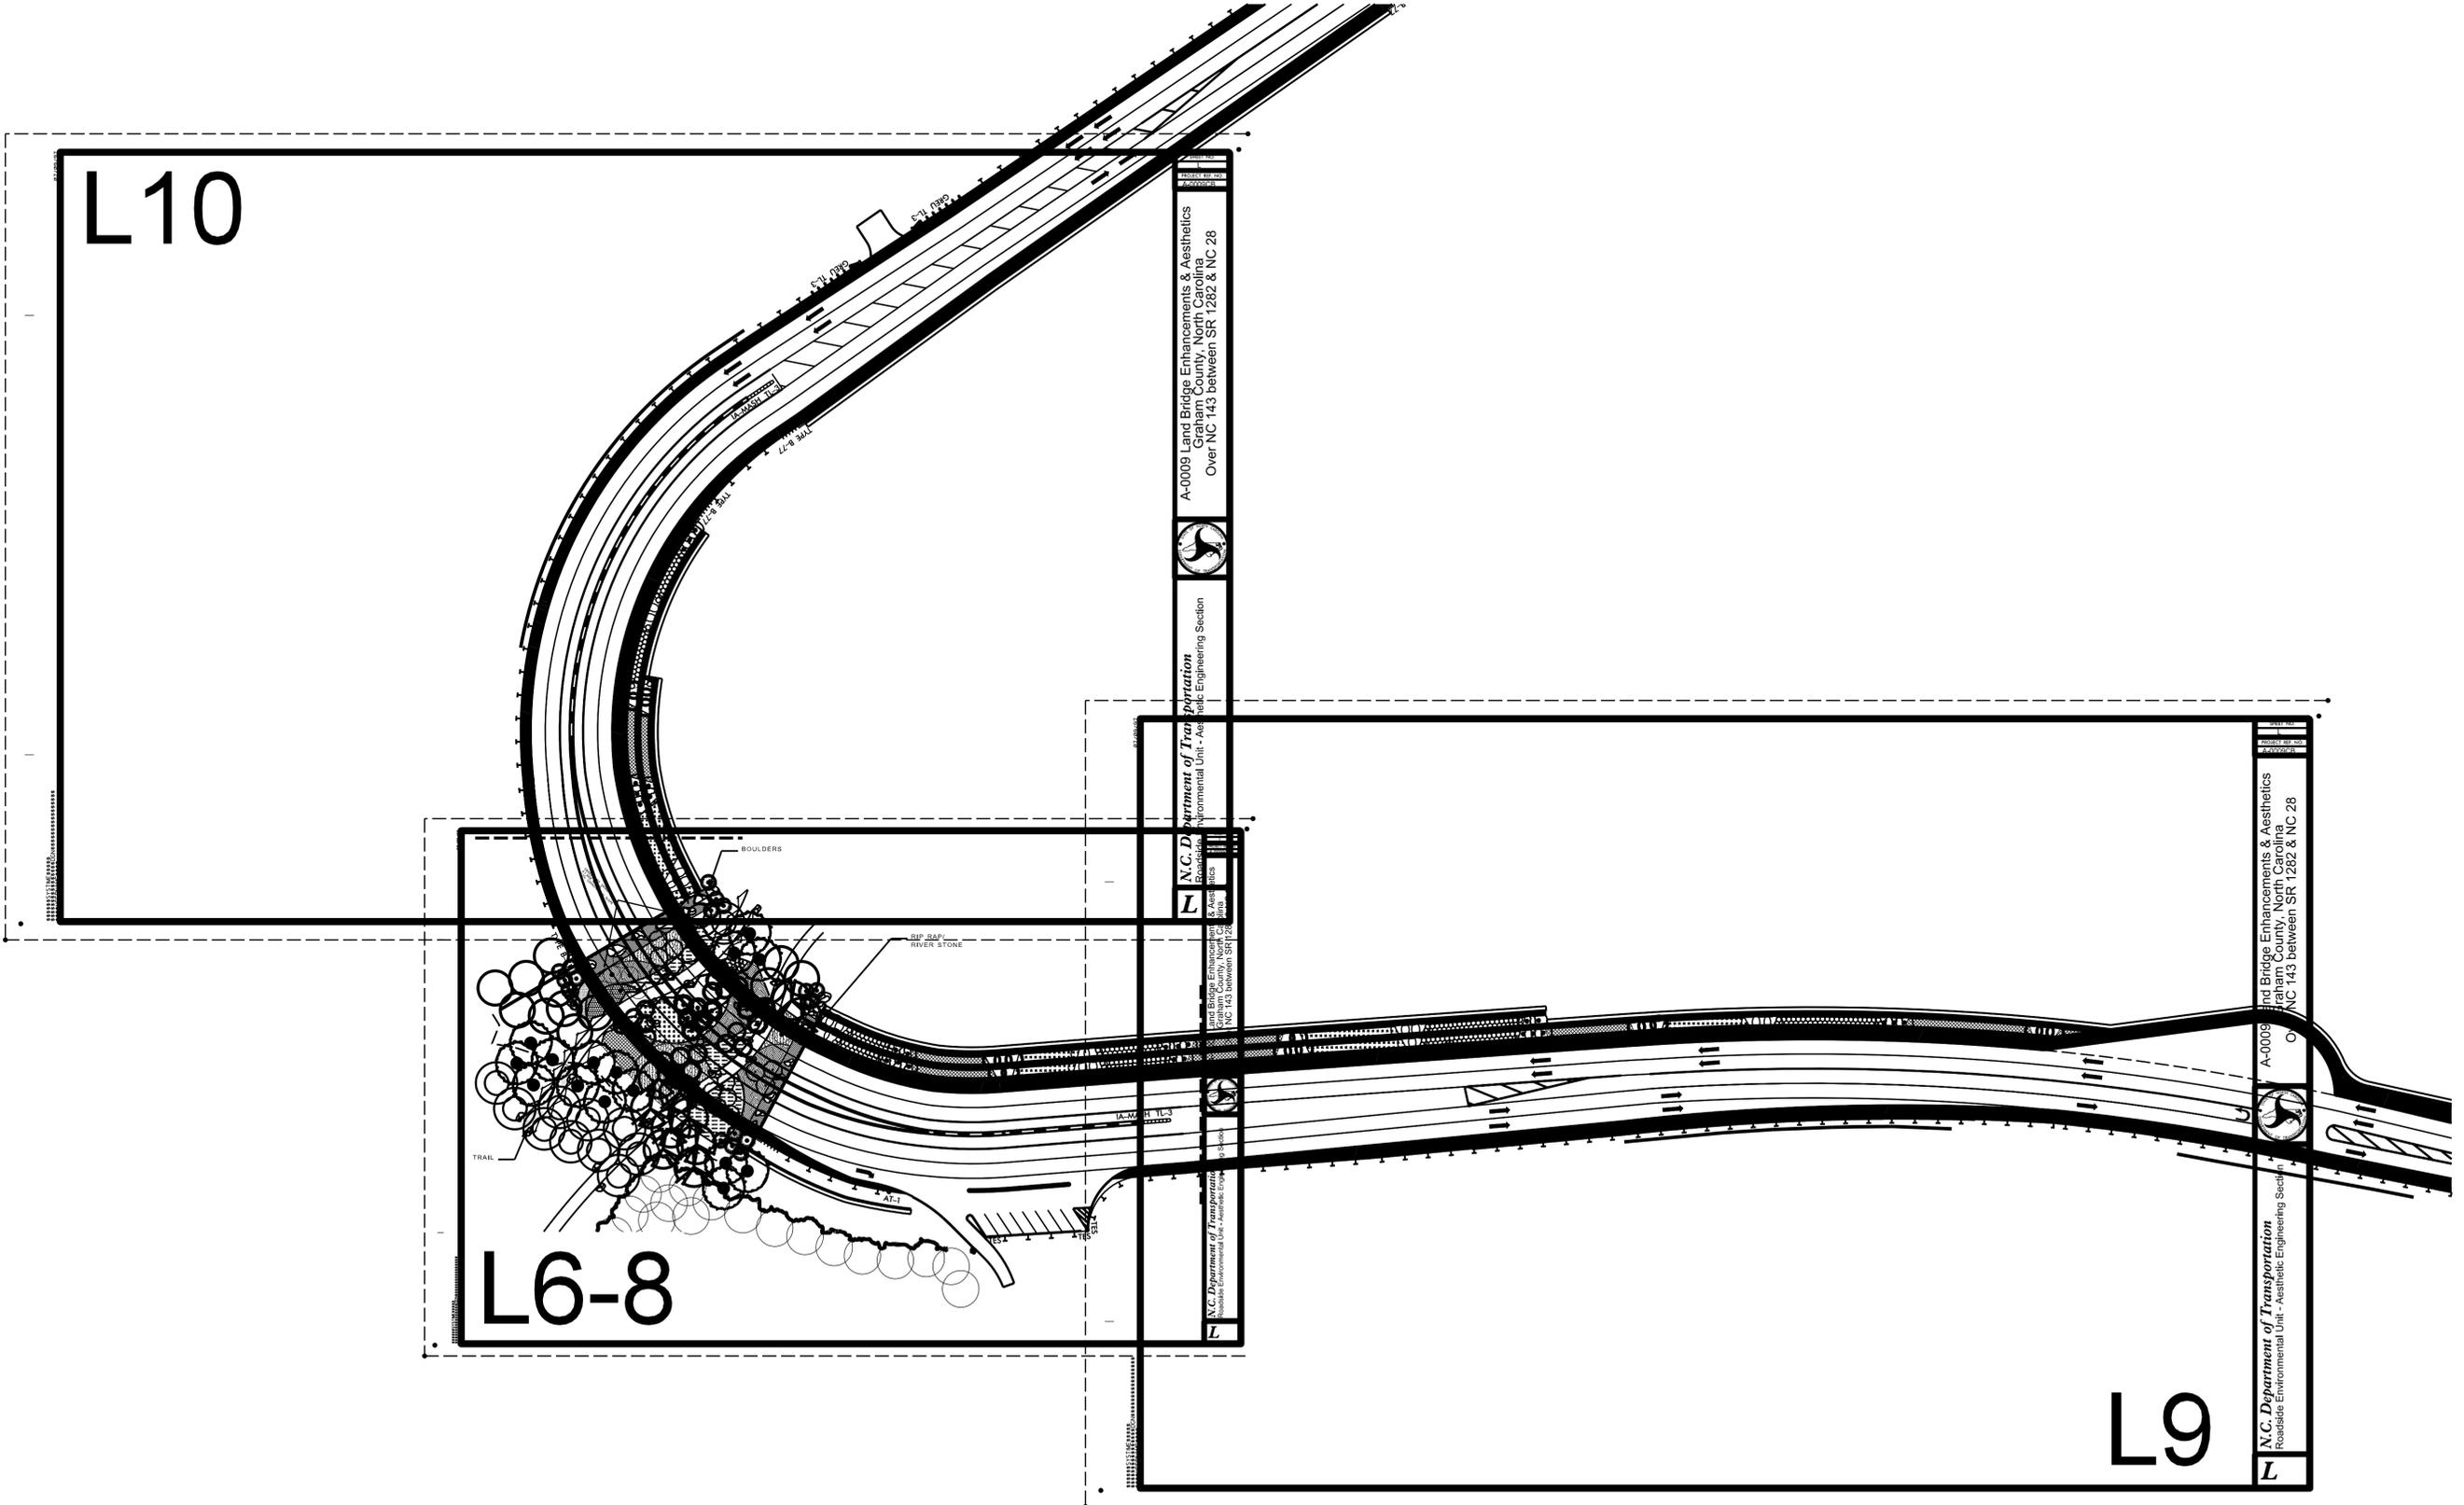

L10

L6-8

L9

N.C. Department of Transportation
Roadside Environmental Unit - Aesthetic Engineering Section

N.C. Department of Transportation
Roadside Environmental Unit - Aesthetic Engineering Section

A-0009 Land Bridge Enhancements & Aesthetics
Graham County, North Carolina
Over NC 143 between SR 1282 & NC 28

A-0009 Land Bridge Enhancements & Aesthetics
Graham County, North Carolina
Over NC 143 between SR 1282 & NC 28

L5

N.C. Department of Transportation
Roadside Environmental Unit - Aesthetic Engineering Section
Landscape Plan - Plan Layout



A-0009 Land Bridge Enhancements & Aesthetics
Graham County, North Carolina
Over NC 143 between SR 1282 & NC 28

SHEET NO.
L5
PROJECT REF. NO.
A-0009CB