
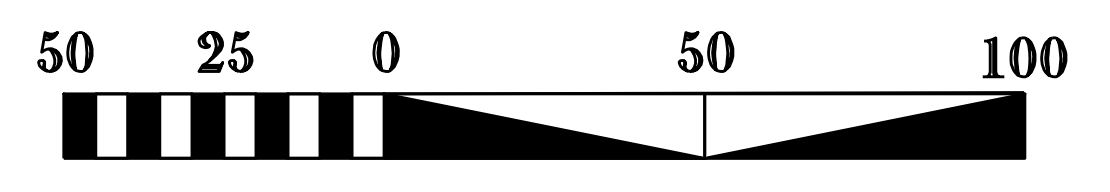
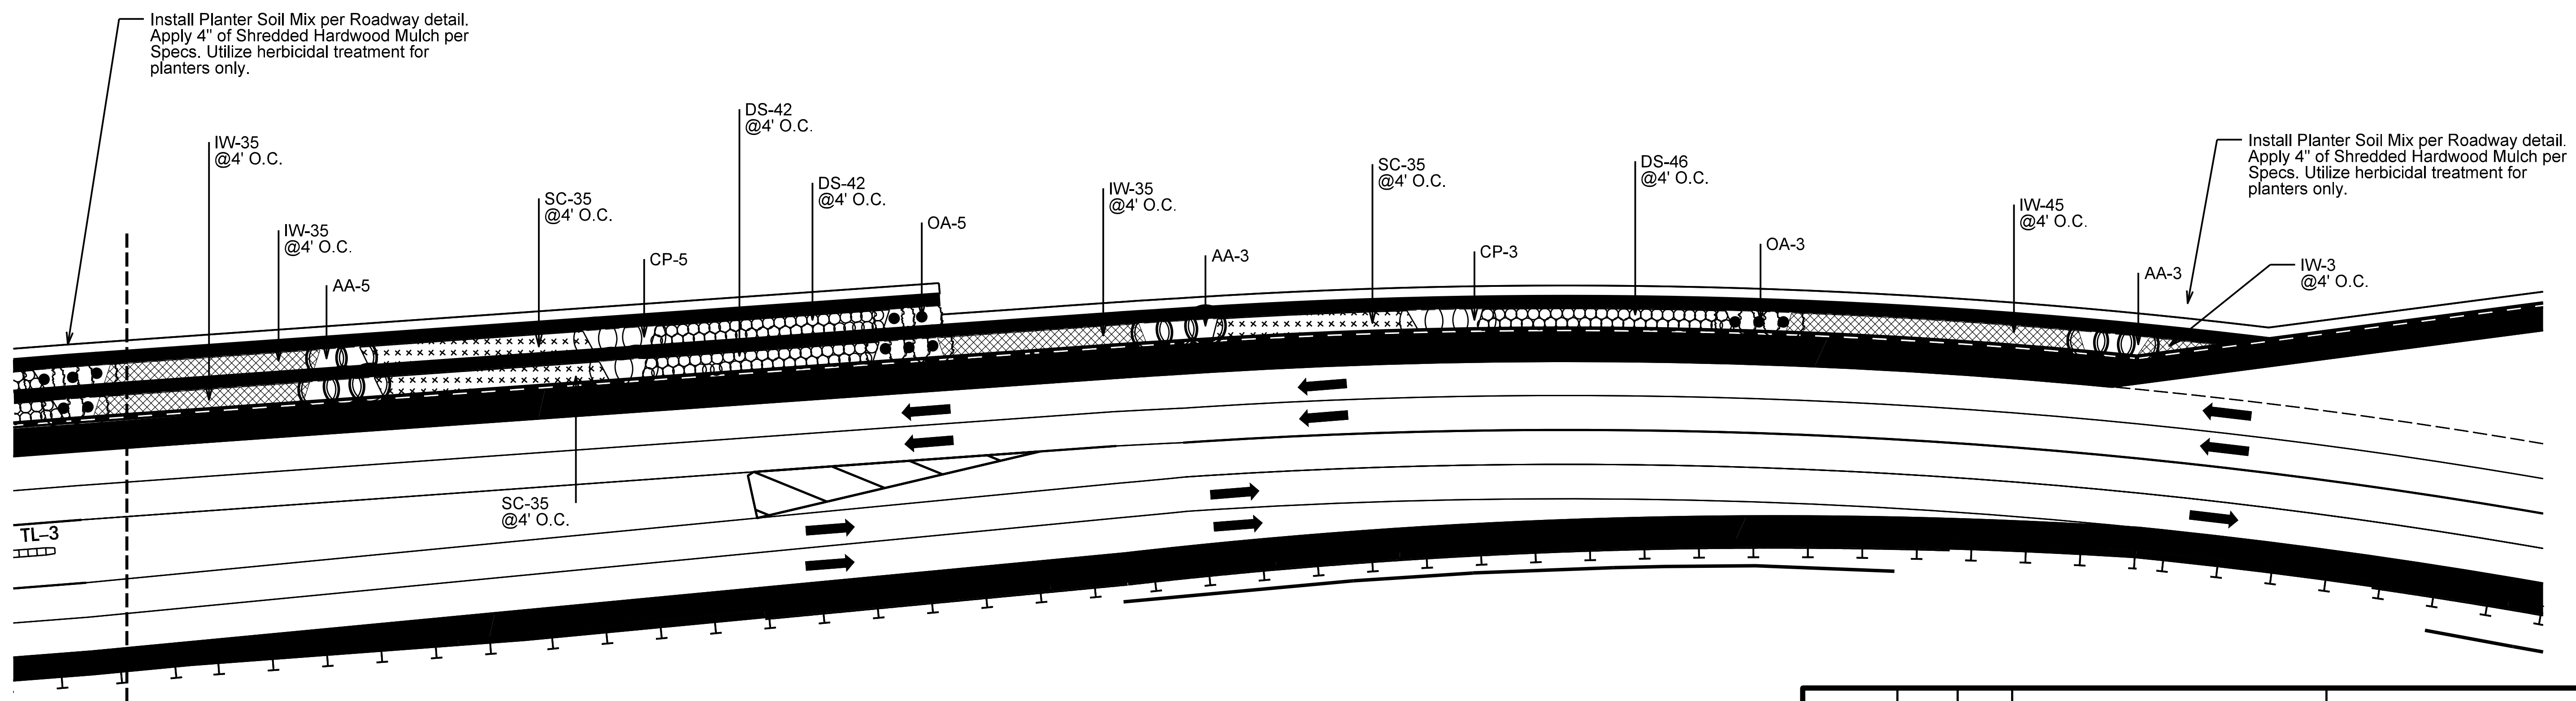


07/09/97

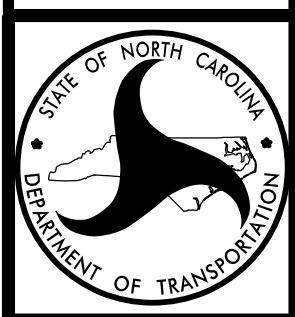

QUANTITY	UNIT	KEY	BOTANICAL NAME	COMMON NAME
Small Flowering Trees (LARGE)				
	EA	AAL	Amelanchier arborea	Serviceberry
	EA	ASL	Aralia spinosa	Devil's-Walking-Stick
	EA	CPL	Crataegua phaenopyrum	Washington Hawthorne
	EA	OAL		
Small Flowering Trees (SMALL)				
11	EA	AA	Amelanchier arborea	Serviceberry
	EA	CC	Cercis canadensis	Redbud
	EA	CV	Chionathus virginicus	Fringe Tree
8	EA	CP	Crataegua phaenopyrum	Washington Hawthorne
	EA	HT		
8	EA	OA		
Deciduous Trees (LARGE)				
	EA	AFL	Aesculus flava	Yellow Buckeye
	EA	FGL	Fagus grandifolia	American Beech
	EA	OAL	Quercus alba	White Oak
	EA	QCL	Quercus coccinea	Scarlet Oak
Shrubs / Native Grass and Perennial Varieties				
	EA	CF	Calycanthus floridus	Sweet Shrub
	EA	CA	Clethra acuminata	Mountain Pepperbush
	EA	CS	Cornus amomum	Silky Dogwood
130	EA	DS	Diervilla sessilifolia	Bush Honeysuckle
150	EA	IW	Ilex verticillata	Winterberry
	EA	IV	Itea virginica	Virginia Sweetspire
	EA	RF	Rhododendron calendulaceum	Flame Azalea
	EA	RC	Rubus canadensis	Blackberry
105	EA	SC	Sambucus canadensis	Elderberry
	EA	VC	Vaccinium corymbosum	Smooth Highbush Blueberry
	EA	VP	Viburnum prunifolium	Black haw