
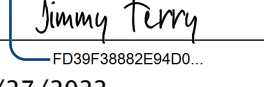


APPROVED:   
DocuSigned by:  
Jimmy Terry  
F038F3882E94D0...

DATE: 7/27/2022

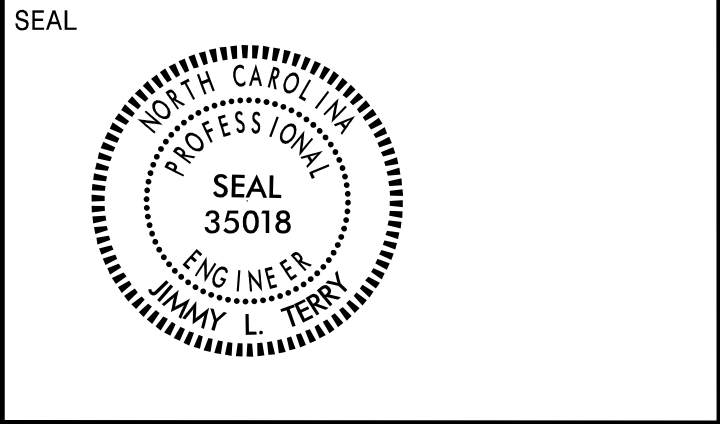

**DOCUMENT NOT CONSIDERED FINAL  
UNLESS ALL SIGNATURES COMPLETED**

**TGS ENGINEERS**  
 201 W. MARION ST., STE 200  
 SHELBY, NC 28150  
 PH (704) 476-0003  
 CORP. LICENSE NO.: C-0275

SIGN NUMBER: 301, 302 TYPE: D QUANTITY: 1 SIGN WIDTH: 3'-6" HEIGHT: 3'-6" TOTAL AREA: 12.3 Sq.Ft. BORDER TYPE: FLUSH RECESS: 0" WIDTH: 0.75" RADII: 3" NO. Z BARS: LENGTH:	BACKG COLOR: Green COPY COLOR: White SYMBOL X Y WID HT MAT'L: 0.125" (3.2 mm) ALUMINUM	DESIGN BY: SGM PROJECT ID: A-0009CB LOCATION: GRAHAM CO - NC 143 CHECKED BY: Feb 01, 2022 DIV: 14
---	---	--

USE NOTES: 1,2  
 1. Legend and border(except those that are colored black) shall be direct applied Grade C sheeting.  
 2. Background shall be Grade C reflective sheeting.

Spacing Factor is 1 unless specified otherwise

LETTER POSITIONS

Letter spacings are to start of next letter

	P	A	S	S	I	N	G											Series/Size Text Length
	5.2	4.4	5.6	4.7	5.1	2.4	5.4	4.1	5.1									D 2000 31.7
		Z	O	N	E													D 2000 19.8
	11.1	5	5.6	5.5	3.7	11.1												D 2000 25.8
		A	H	E	A	D												D 2000 25.8
	8.1	6	5.5	4.2	6	4.1	8.1											

FILENAME: A-0009CB\_Sgn\_Sgn\_Type\_D NORTH CAROLINA D.O.T. SIGN DETAIL

SIGN NUMBER: 303, 304 TYPE: D QUANTITY: 1 SIGN WIDTH: 6'-0" HEIGHT: 2'-0" TOTAL AREA: 12.0 Sq.Ft. BORDER TYPE: FLUSH RECESS: 0" WIDTH: 0.75" RADII: 2.25" NO. Z BARS: LENGTH:	BACKG COLOR: Green COPY COLOR: White SYMBOL X Y WID HT MAT'L: 0.125" (3.2 mm) ALUMINUM	DESIGN BY: SGM PROJECT ID: A-0009CB LOCATION: GRAHAM CO - NC 143 CHECKED BY: Feb 28, 2022 DIV: 14
--	---	--

USE NOTES: 1,2  
 1. Legend and border(except those that are colored black) shall be direct applied Grade C sheeting.  
 2. Background shall be Grade C reflective sheeting.

Spacing Factor is 1 unless specified otherwise

LETTER POSITIONS

Letter spacings are to start of next letter

	S	T	E	C	O	A	H	G	A	P								Series/Size Text Length
	3.9	5.5	5.5	5.5	6.1	5.9	7.1	4.9	6	5.7	7.1	4.9	3.9					E 2000 64.2
		E	L	E	V		3	1	6	5		F	T					E 2000 42.1
	14.9	3.8	3.7	3.4	3.7	4	3.9	2.1	3.9	3.2	4	3.3	3	14.9				

FILENAME: A-0009CB\_Sgn\_Sgn\_Type\_D NORTH CAROLINA D.O.T. SIGN DETAIL

7/27/2022  
 X:\NC001\A-0009\Traffic\Signing\A-0009CB\CADD\Quantities & GM\_Signs\A-0009CB\_Sgn\_Sgn\_Type\_D.dgn  
 User:smelvrn

**TYPE "D" SIGNS**