

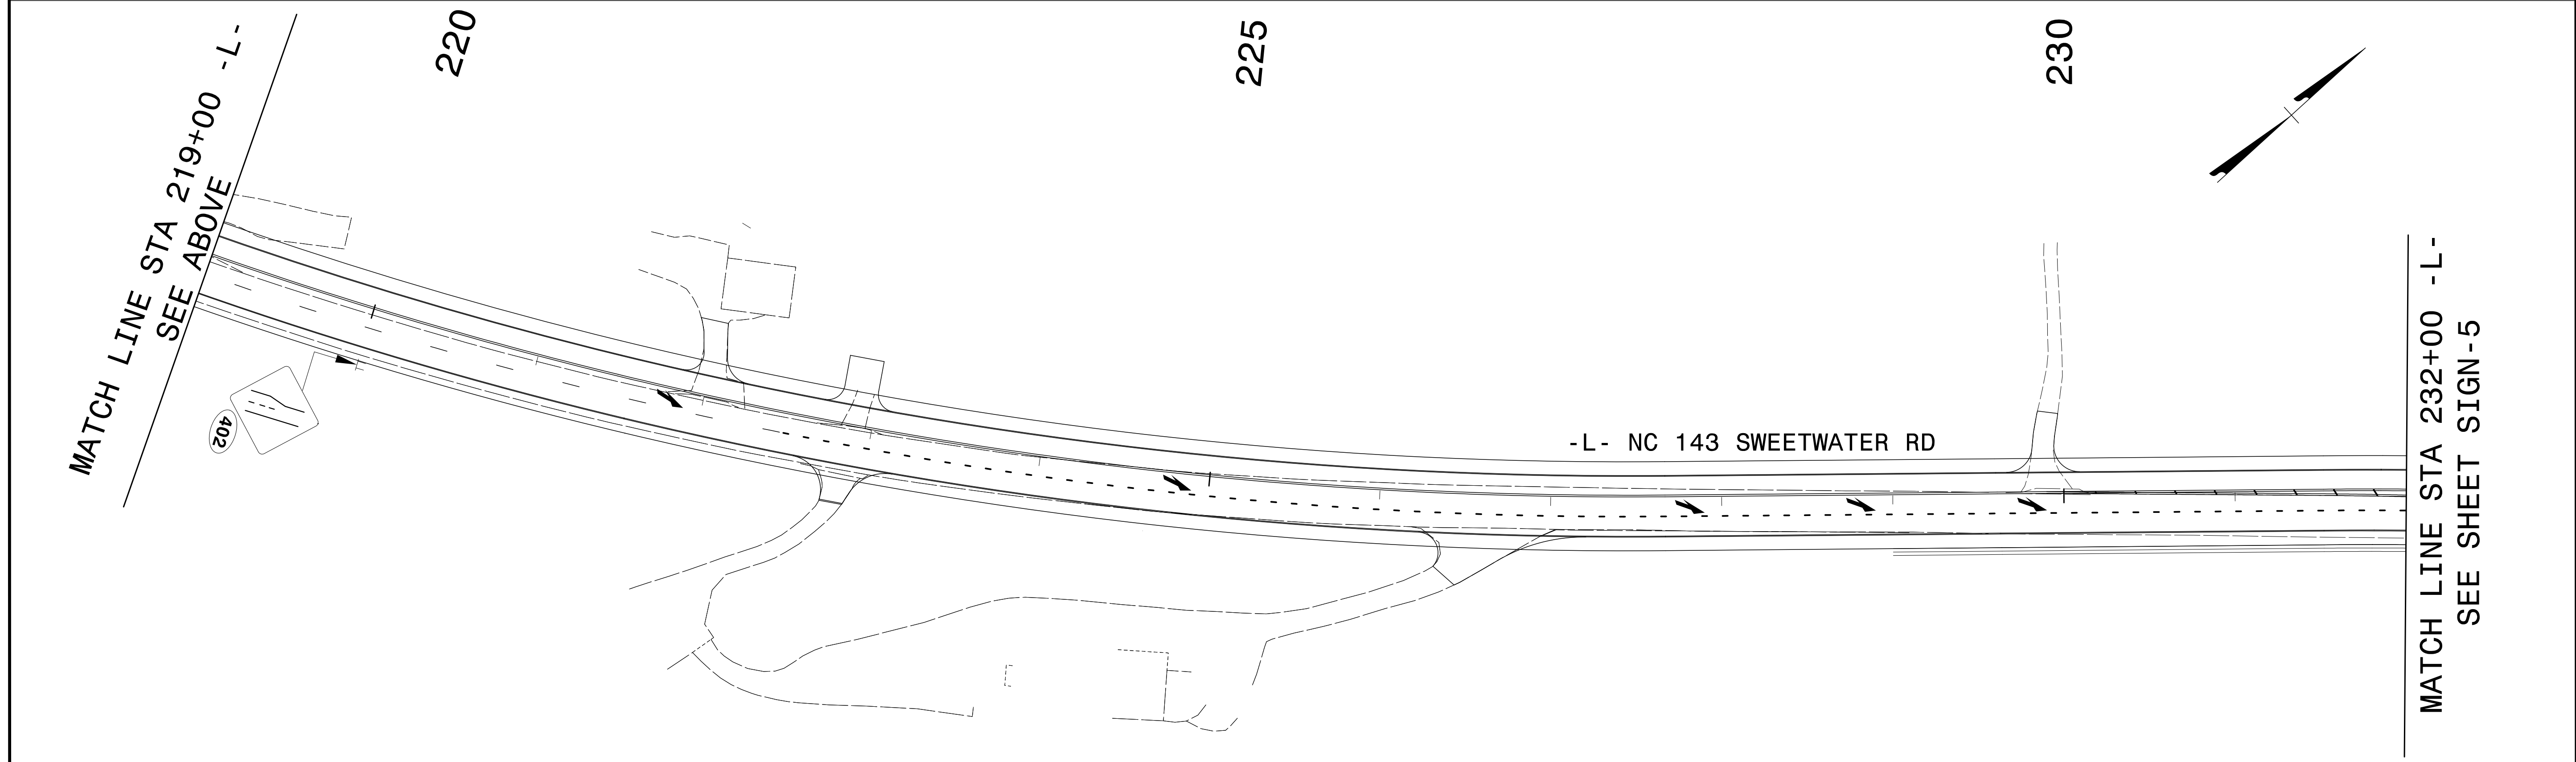


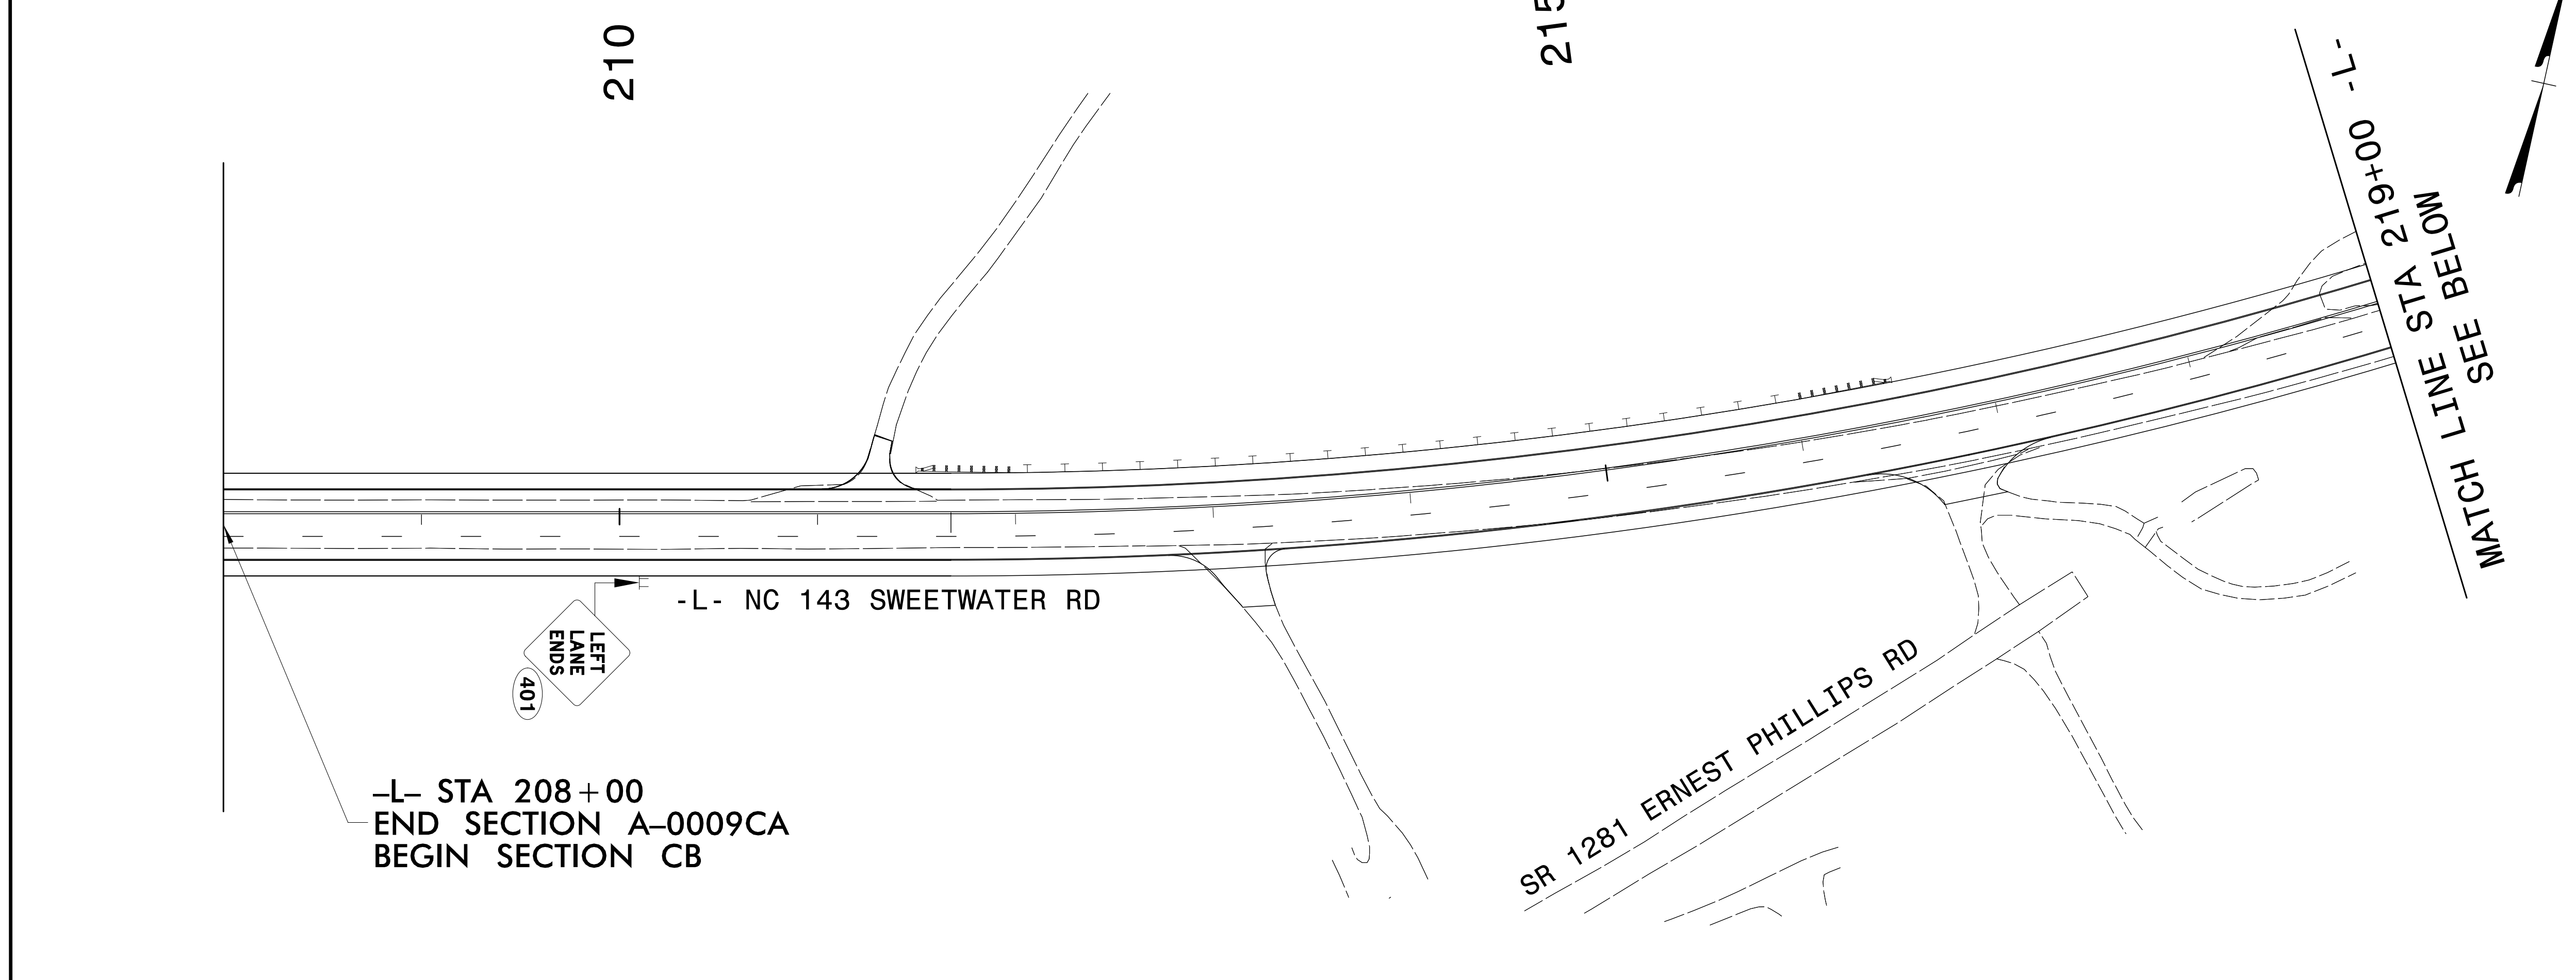

NO EXISTING SIGNS ON THIS SHEET

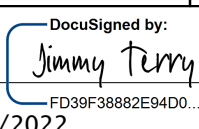

TIP NO. A-0009CB	SHEET NO. SIGN-4
APPROVED: 	
DATE: 7/27/2022	
SEAL	
	
<p>DOCUMENT NOT CONSIDERED FINAL UNLESS ALL SIGNATURES COMPLETED</p>	
 <p>TGS ENGINEERS 201 W. MARION ST., STE 200 SHELBY, NC 28150 PH (704) 476-0003 CORP. LICENSE NO.: C-0275</p>	

7/27/2022 X:\NC000\A-0009\Traffic\Signing\VA-0009CB\CADD\Signing Layout Plans\A-0009CB_Sgn_SGN_Sign04.dgn User:sme\vrn

GRAHAM COUNTY WILL BE RESPONSIBLE TO STOCKPILE AND TO REINSTALL EXISTING STREET SIGNS OR INSTALL NEW SIGNS ON NEW SUPPORTS IN THE PROJECT AREA.

**EXISTING AND PROPOSED
SIGNS**
-L- NC 143 FROM 208+00 TO 232+00