


NO EXISTING SIGNS ON THIS SHEET




235

240

MATCH LINE STA 232+00 -L-  
SEE SHEET SIGN-4

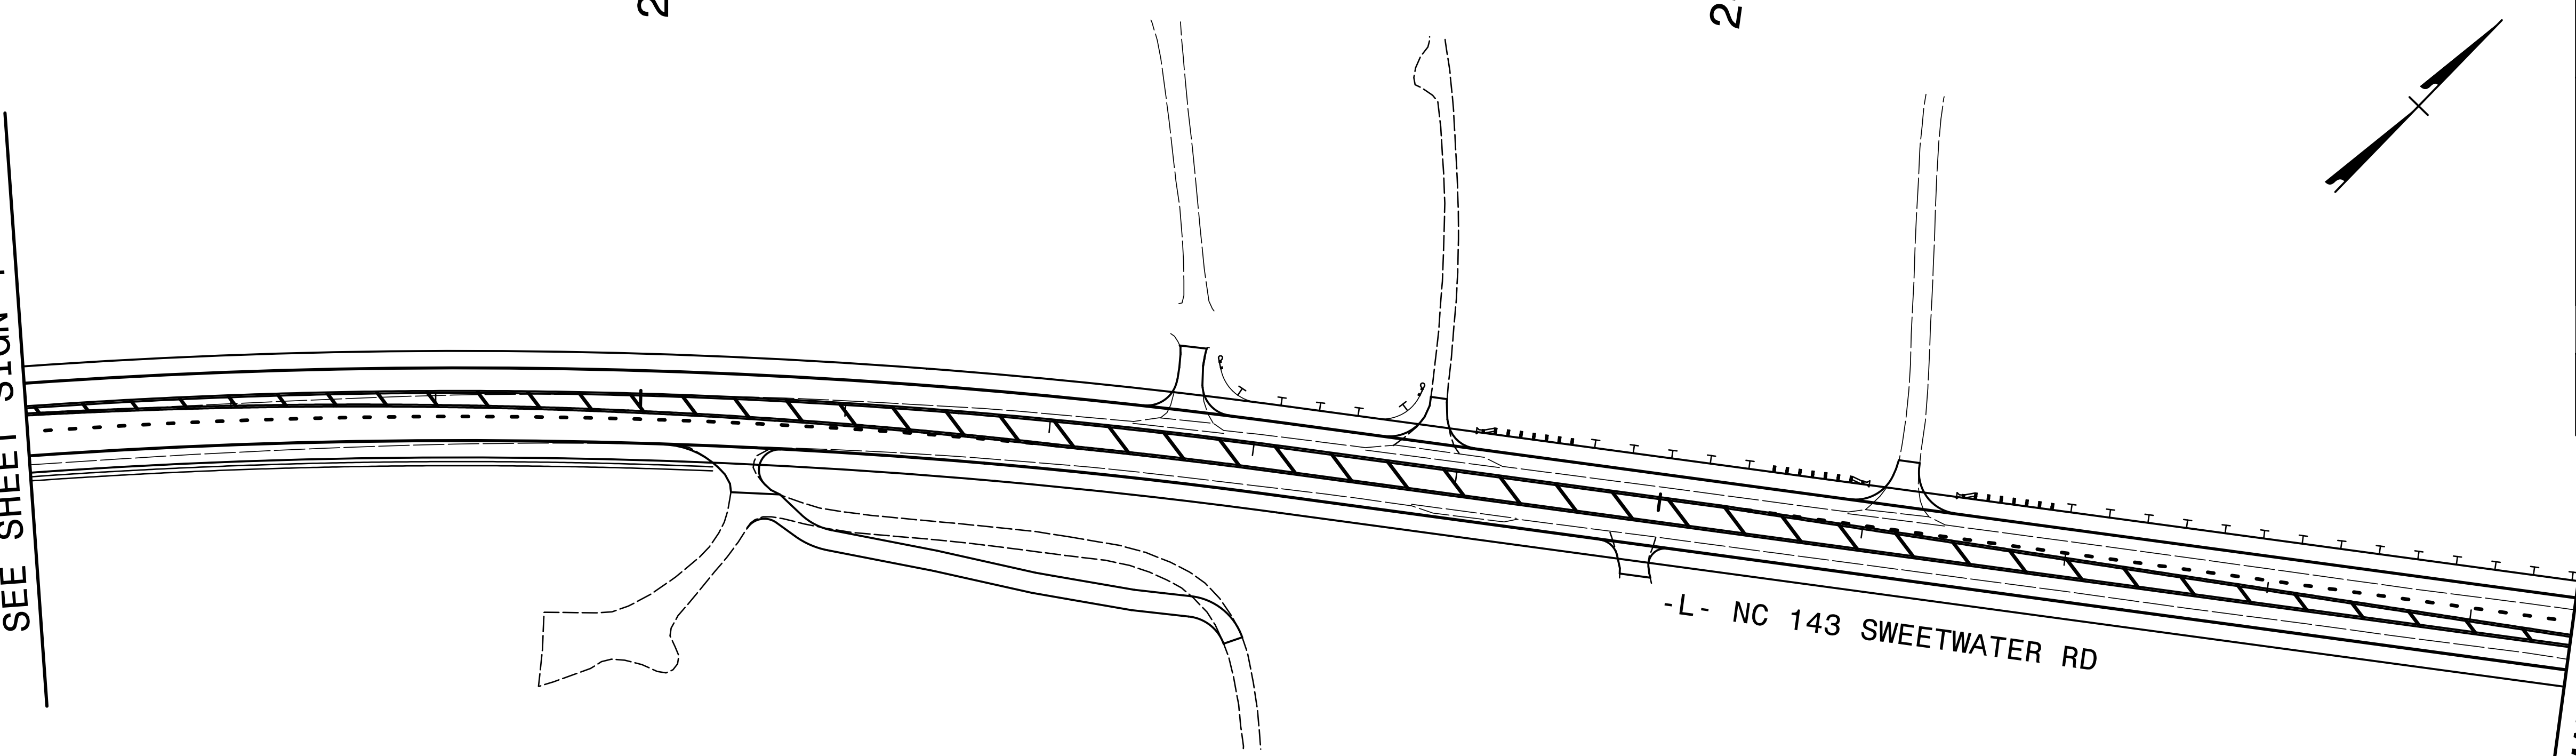

MATCH LINE  
STA 244+50 -L-  
SEE BELOW

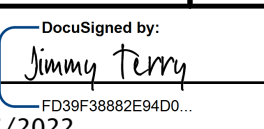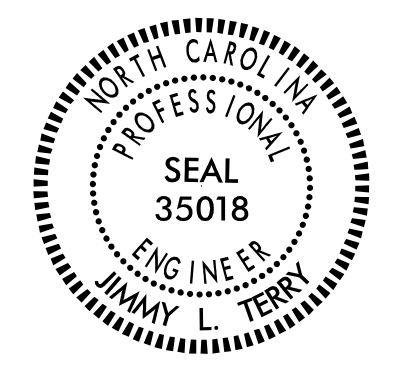
TIP NO. A-0009CB	SHEET NO. SIGN-5
APPROVED:  DocuSigned by: Jimmy Terry FO99F3885E94D0	
DATE: 7/27/2022	
SEAL 	
DOCUMENT NOT CONSIDERED FINAL UNLESS ALL SIGNATURES COMPLETED	
 <b>TGS ENGINEERS</b> 201 W. MARION ST., STE 200 SHELBY, NC 28150 PH (704) 476-0003 CORP. LICENSE NO.: C-0275	

245

250

255

MATCH LINE STA 244+50 -L-  
SEE ABOVE

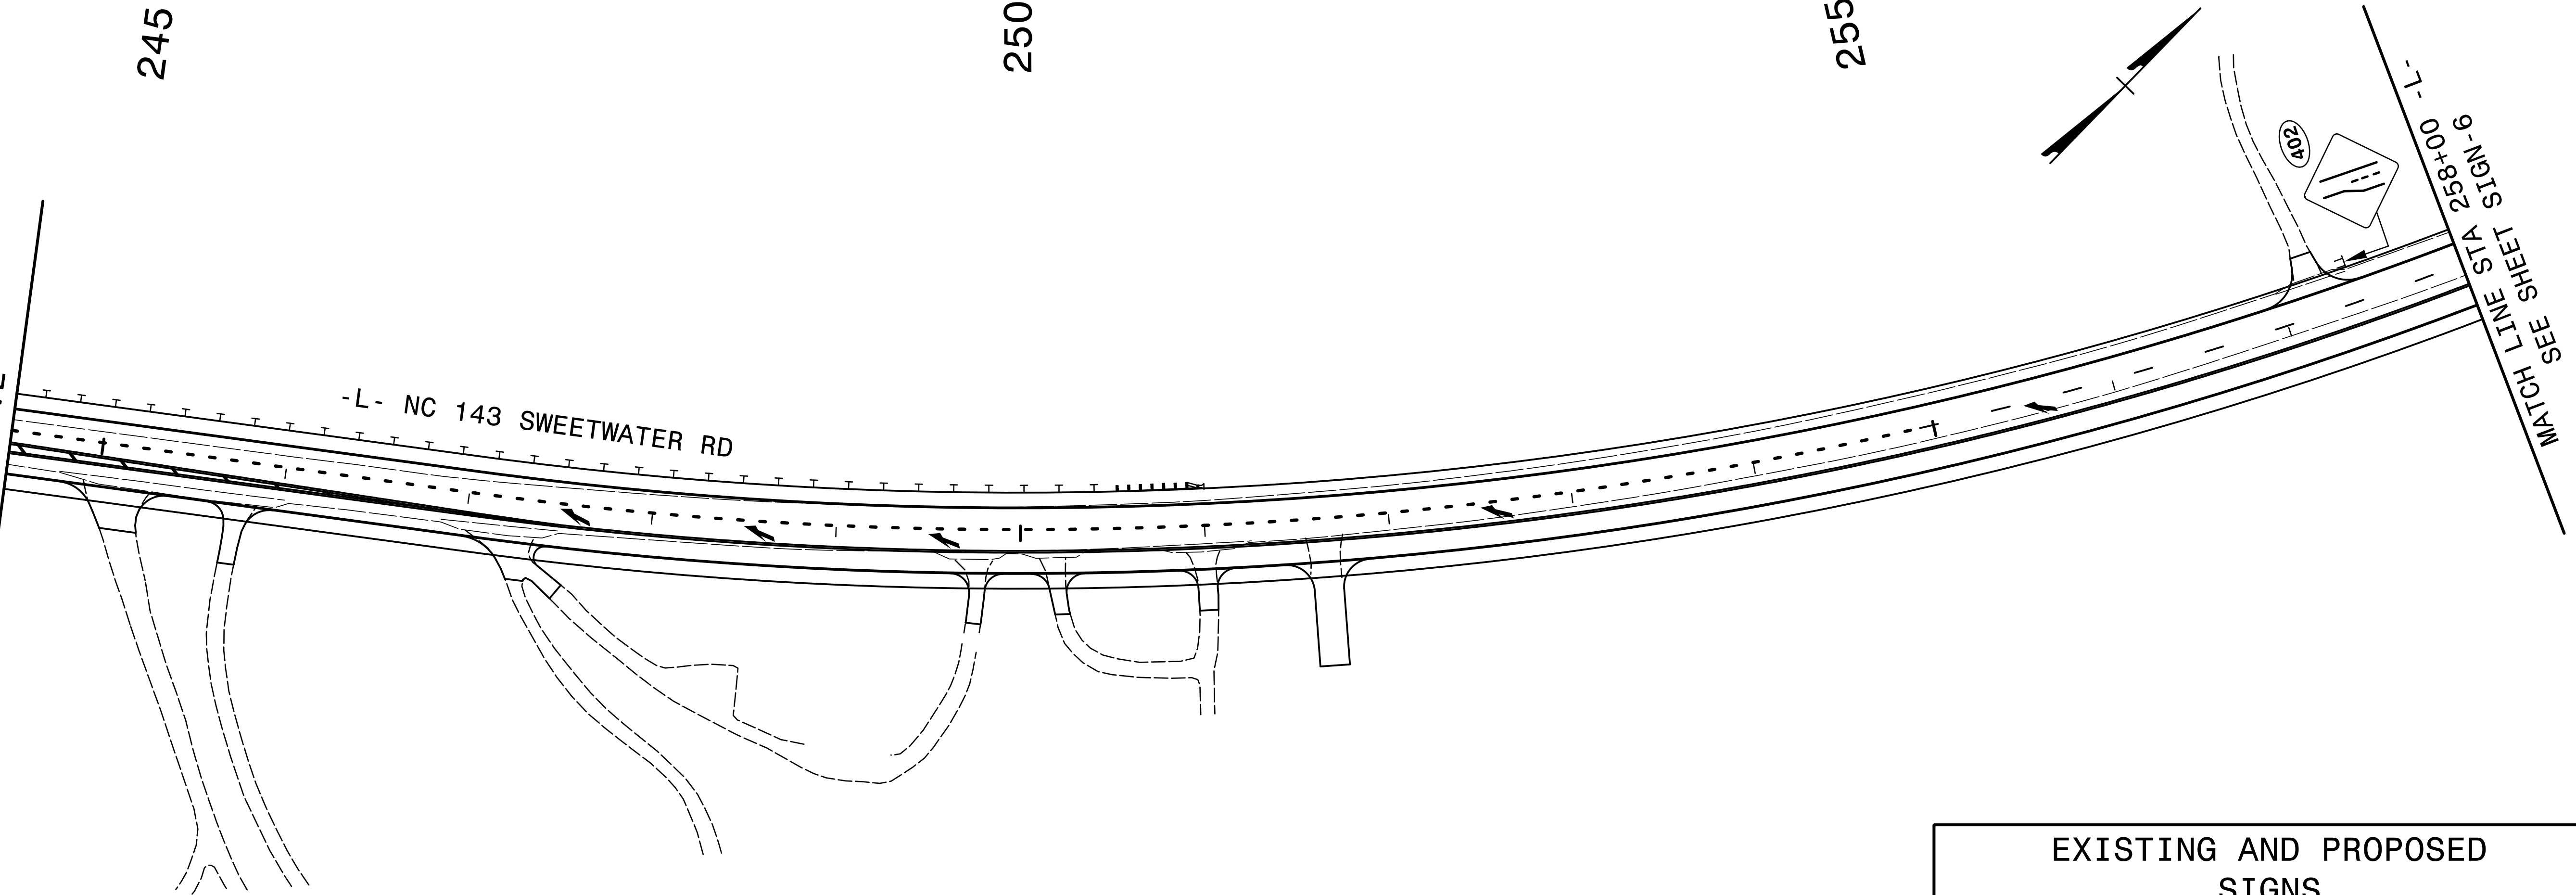

MATCH LINE STA 258+00 -L-  
SEE SHEET SIGN-6

EXISTING AND PROPOSED  
SIGNS  
-L- NC 143 FROM 232+00 TO 258+00