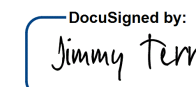


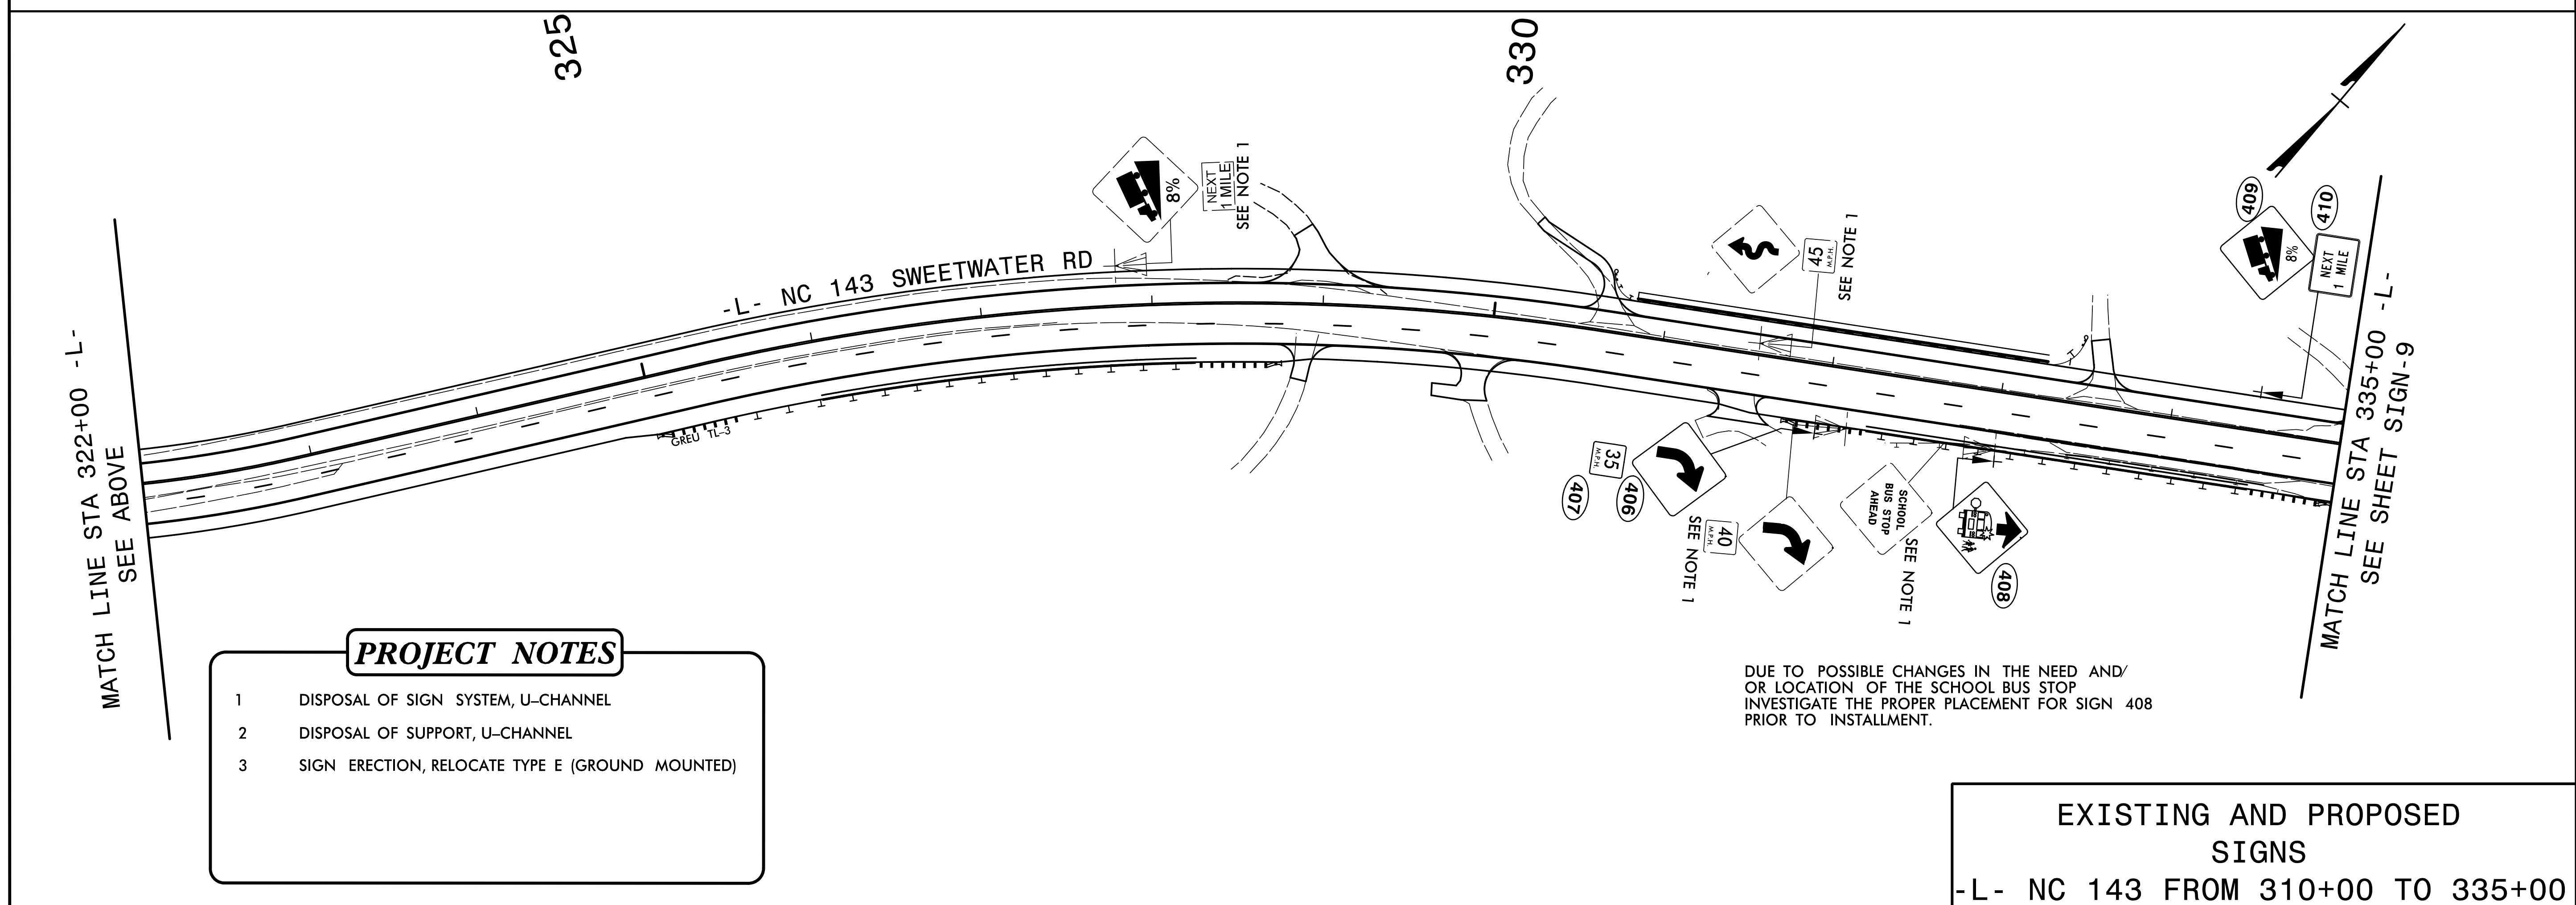
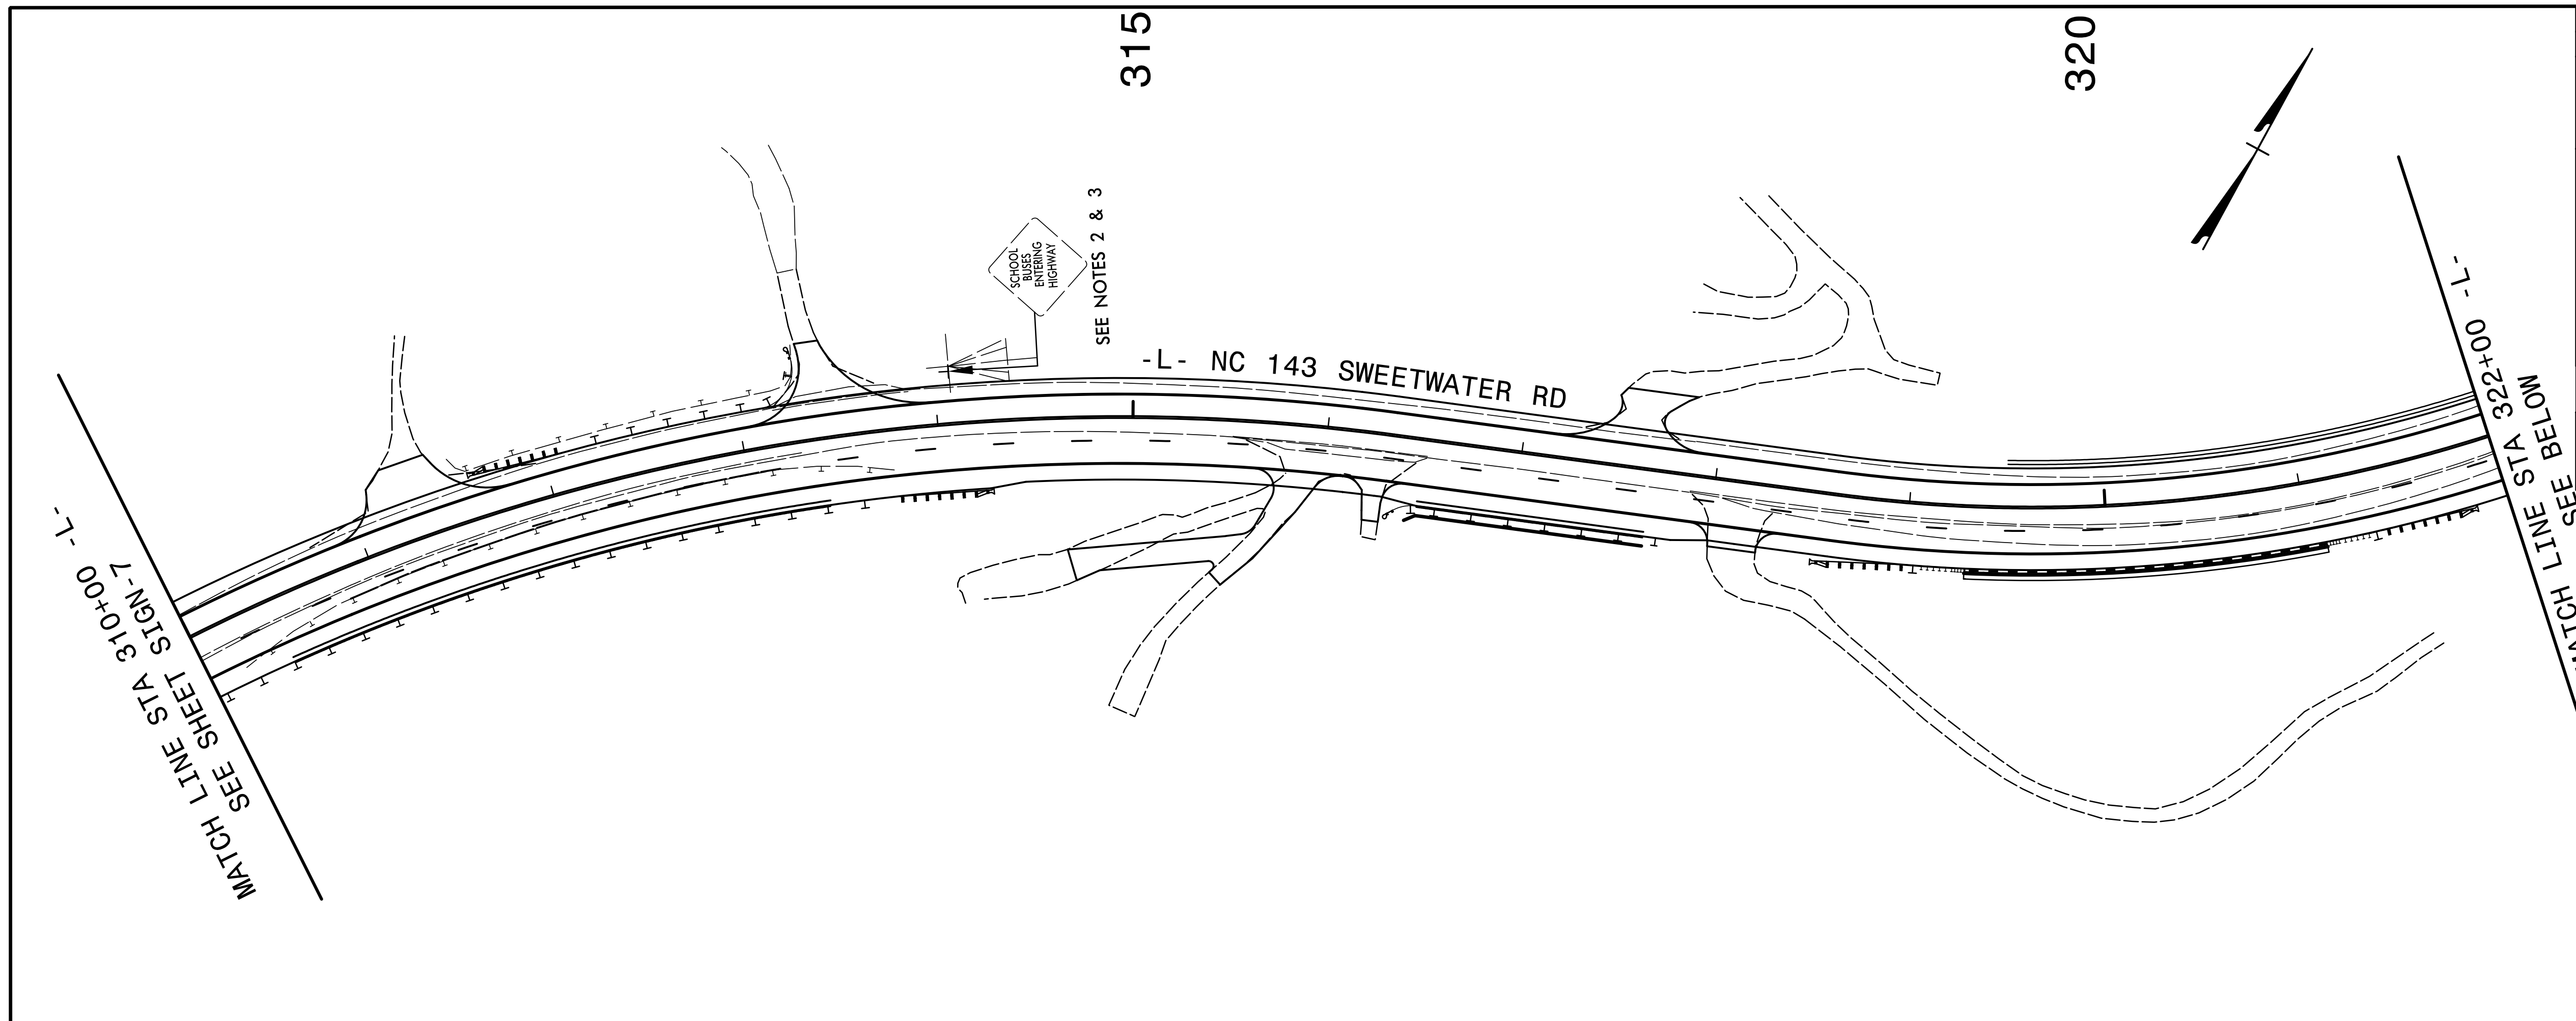


TIP NO. A-0009CB	SHEET NO. SIGN-8
APPROVED:  DATE: 7/27/2022	
SEAL 	
DOCUMENT NOT CONSIDERED FINAL UNLESS ALL SIGNATURES COMPLETED	
 TGS ENGINEERS 201 W. MARION ST., STE 200 SHELBY, NC 28150 PH: (704) 476-0003 CORP. LICENSE NO.: C-0275	



- PROJECT NOTES**
- 1 DISPOSAL OF SIGN SYSTEM, U-CHANNEL
 - 2 DISPOSAL OF SUPPORT, U-CHANNEL
 - 3 SIGN ERECTION, RELOCATE TYPE E (GROUND MOUNTED)

DUE TO POSSIBLE CHANGES IN THE NEED AND/OR LOCATION OF THE SCHOOL BUS STOP INVESTIGATE THE PROPER PLACEMENT FOR SIGN 408 PRIOR TO INSTALLMENT.

EXISTING AND PROPOSED SIGNS
 -L- NC 143 FROM 310+00 TO 335+00