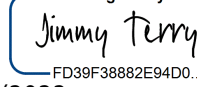

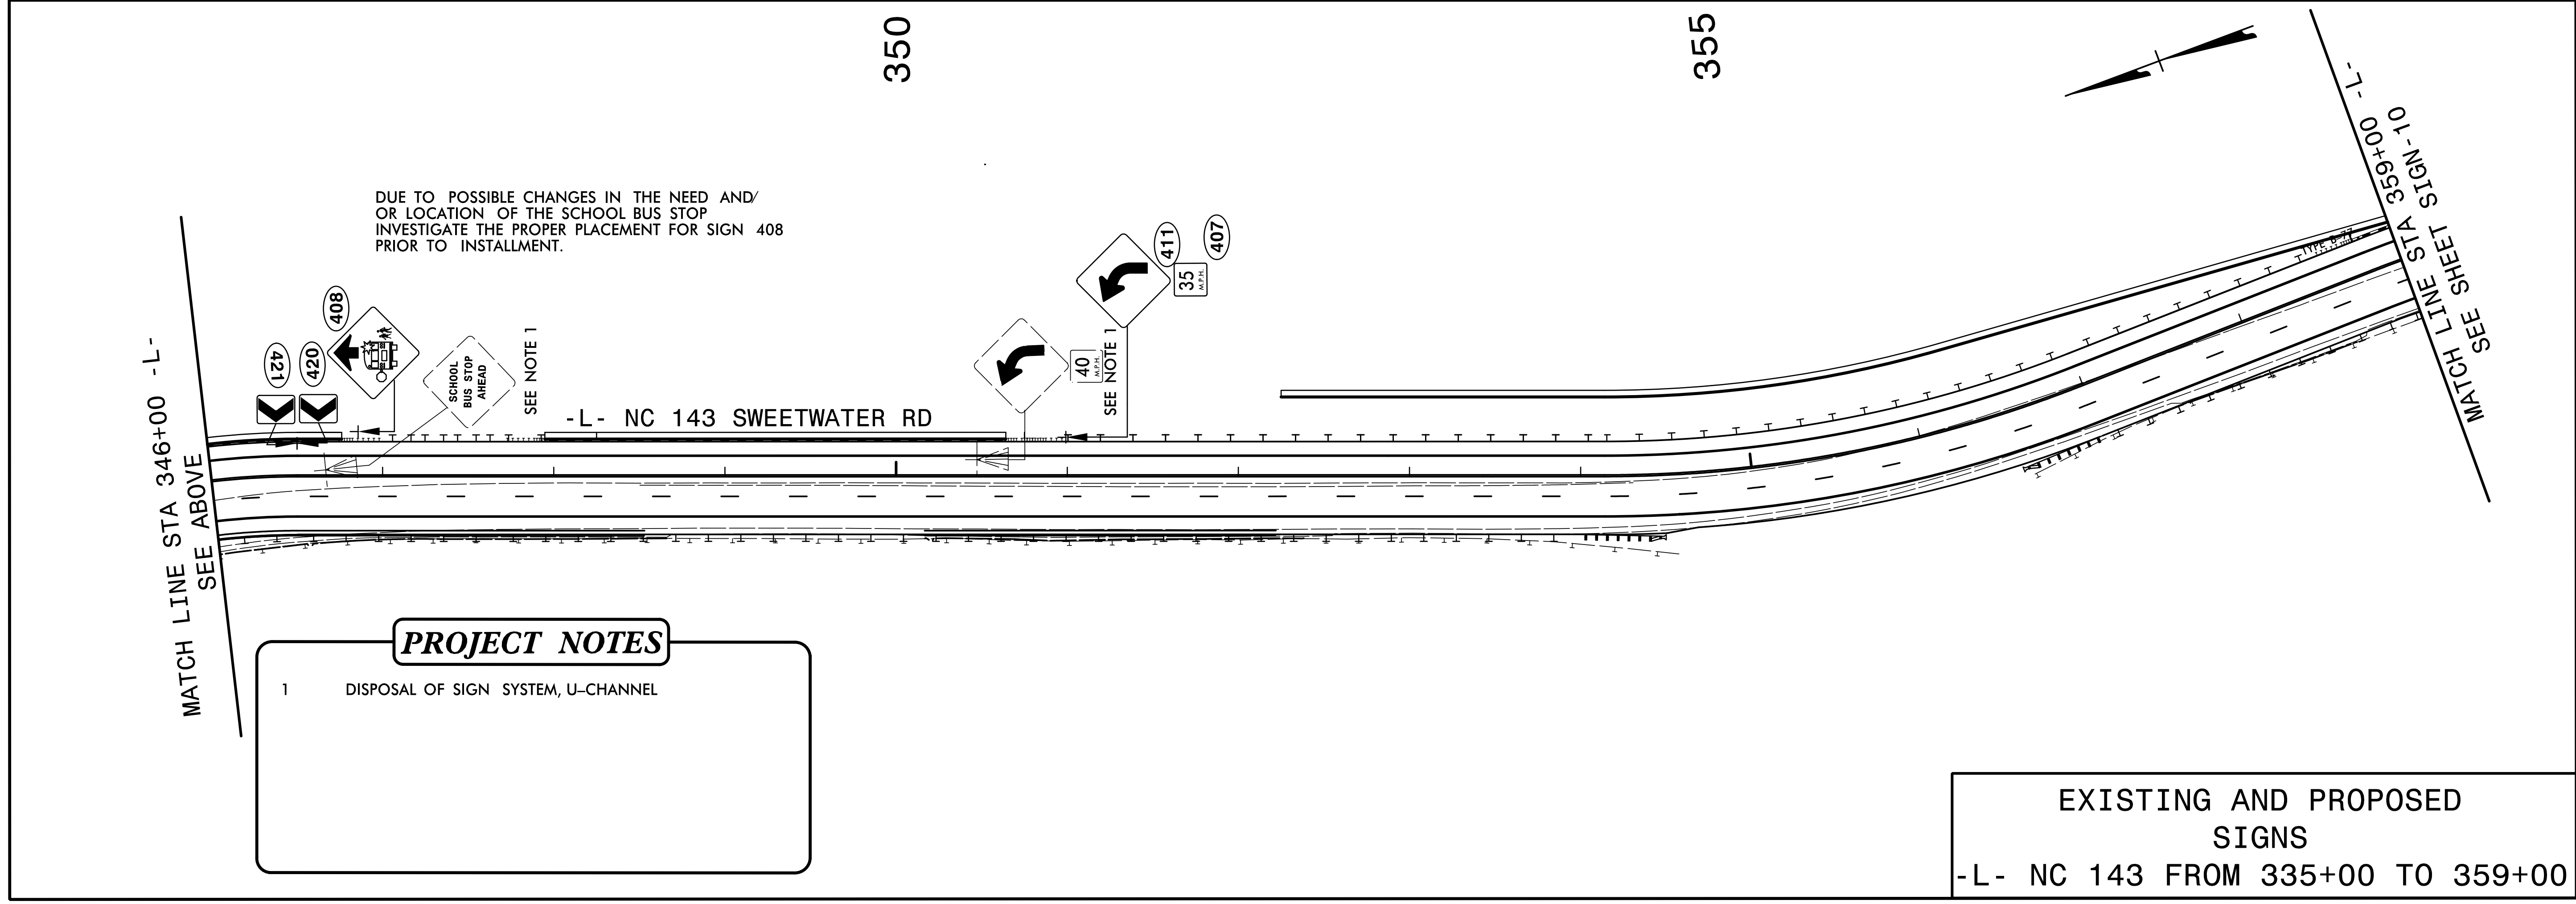
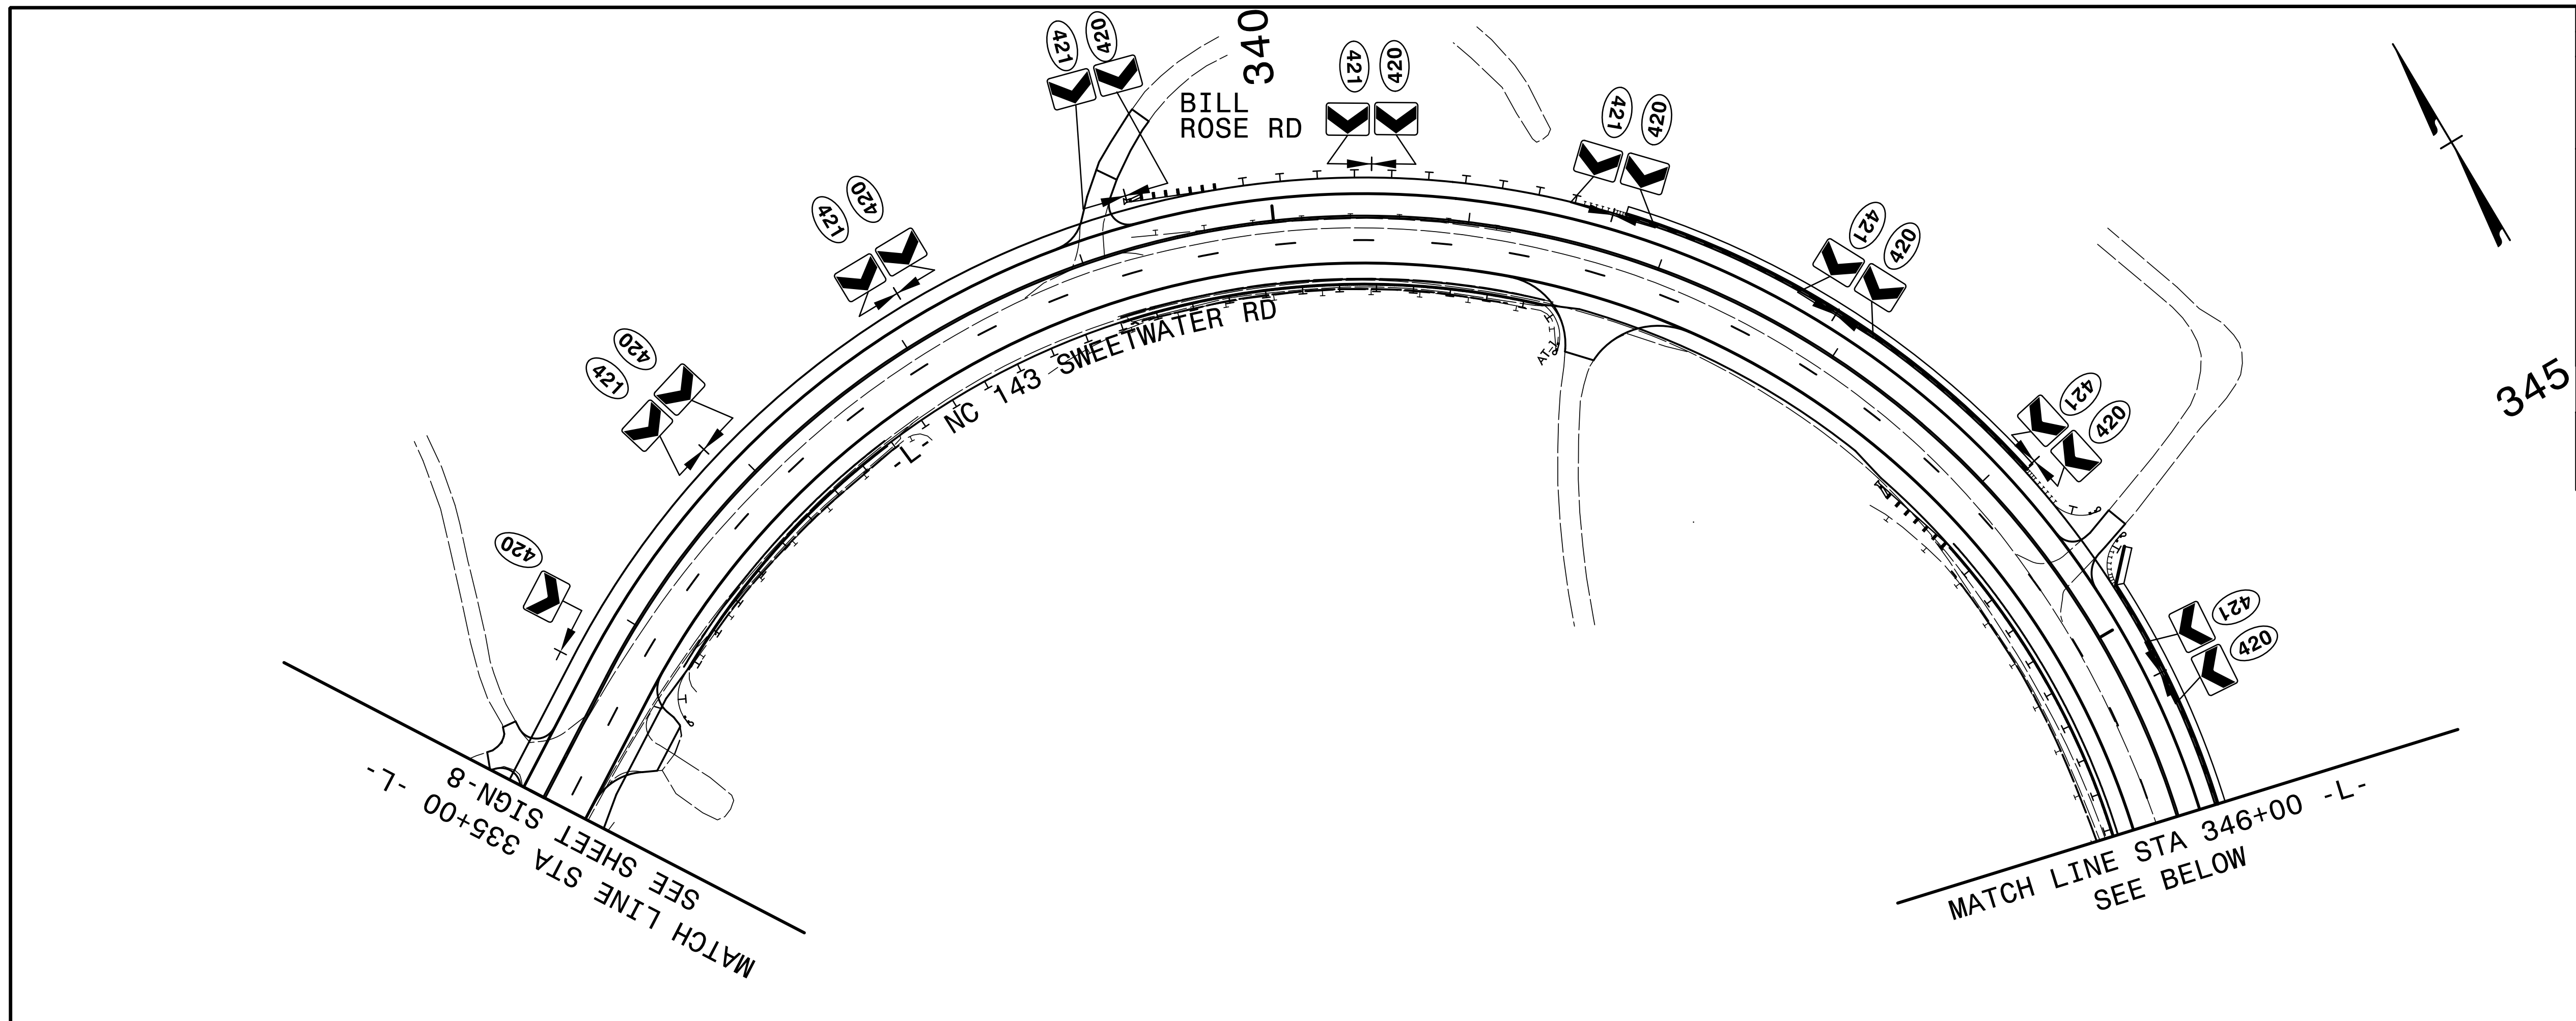


TIP NO. A-0009CB	SHEET NO. SIGN-9
APPROVED:  DATE: 7/27/2022	
SEAL 	
DOCUMENT NOT CONSIDERED FINAL UNLESS ALL SIGNATURES COMPLETED	
TGS ENGINEERS 201 W. MARION ST., STE 200 SHELBY, NC 28150 PH (704) 476-0003 CORP. LICENSE NO.: C-0275	



**PROJECT NOTES**

1 DISPOSAL OF SIGN SYSTEM, U-CHANNEL

EXISTING AND PROPOSED SIGNS  
-L- NC 143 FROM 335+00 TO 359+00