
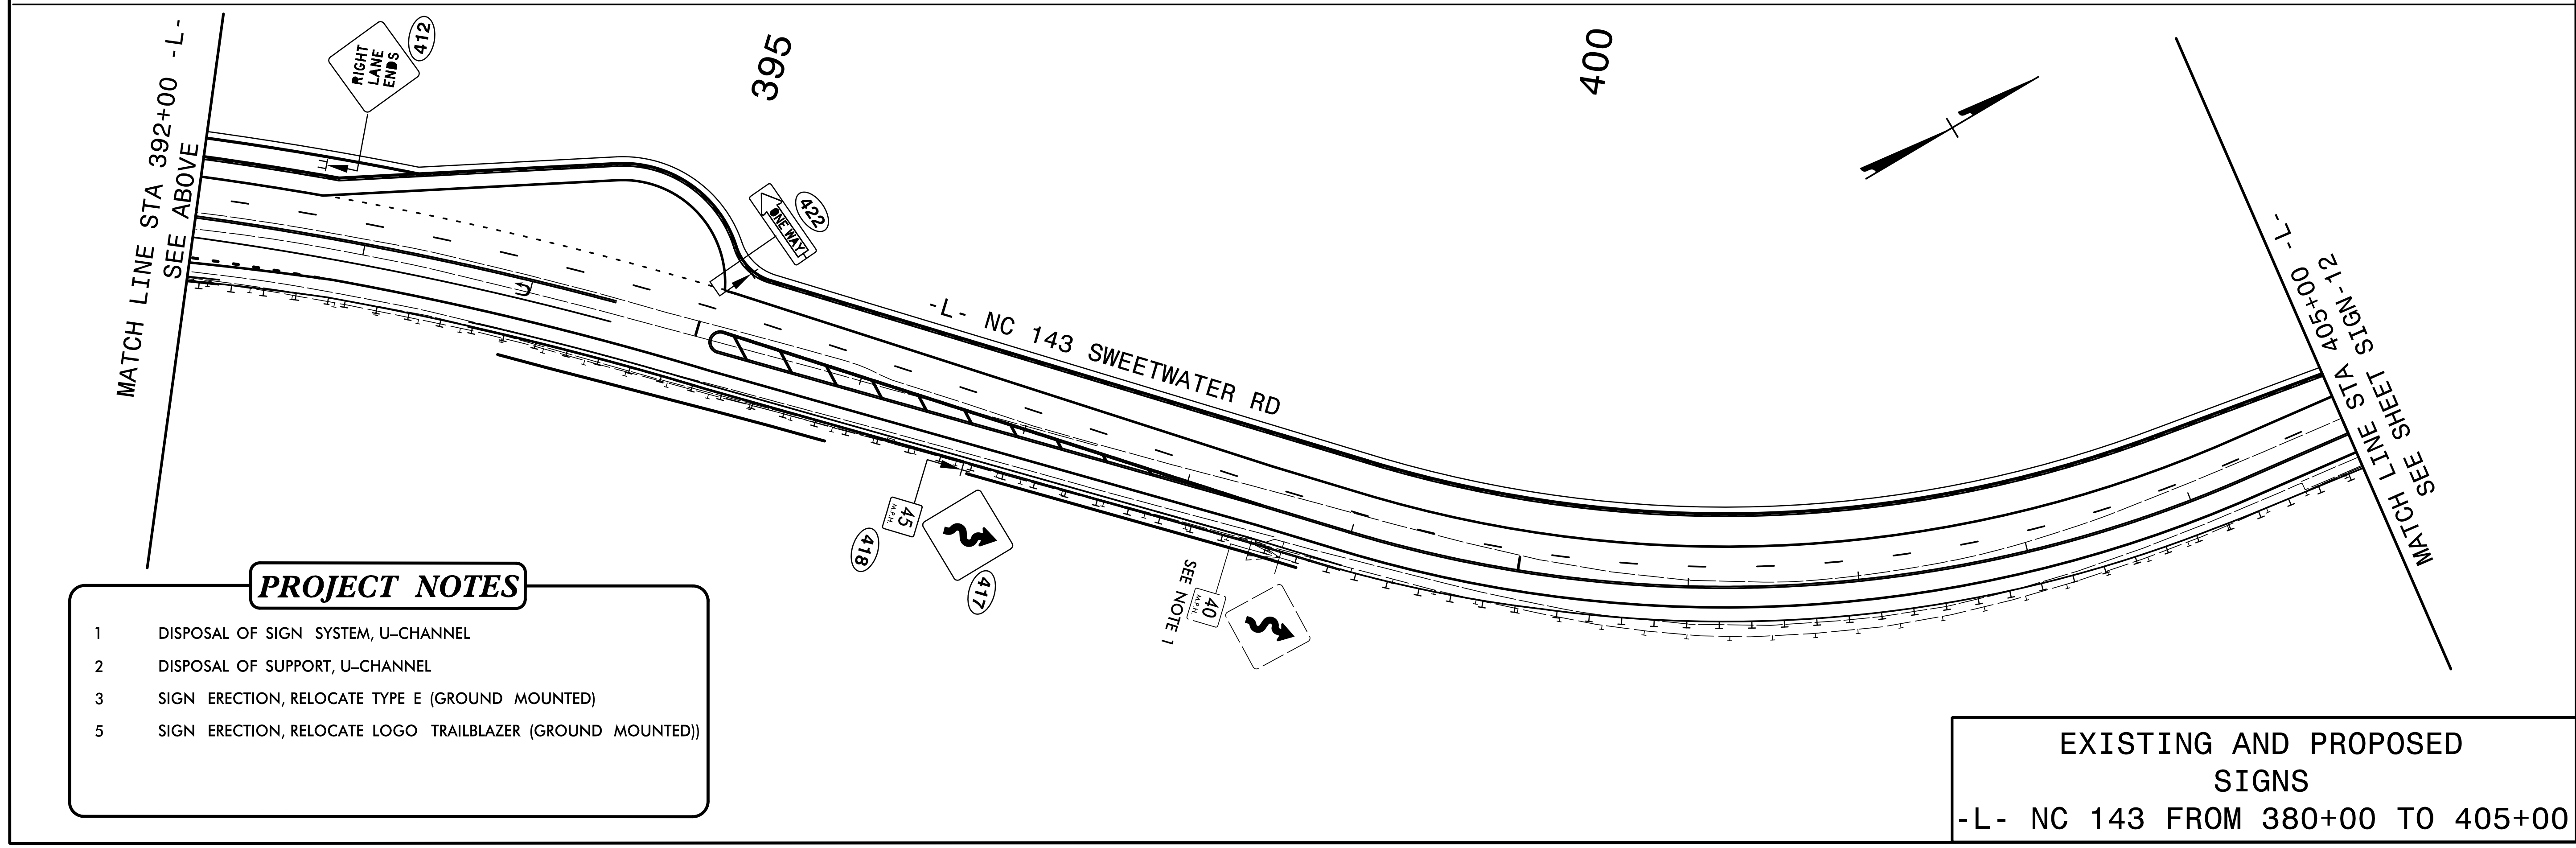
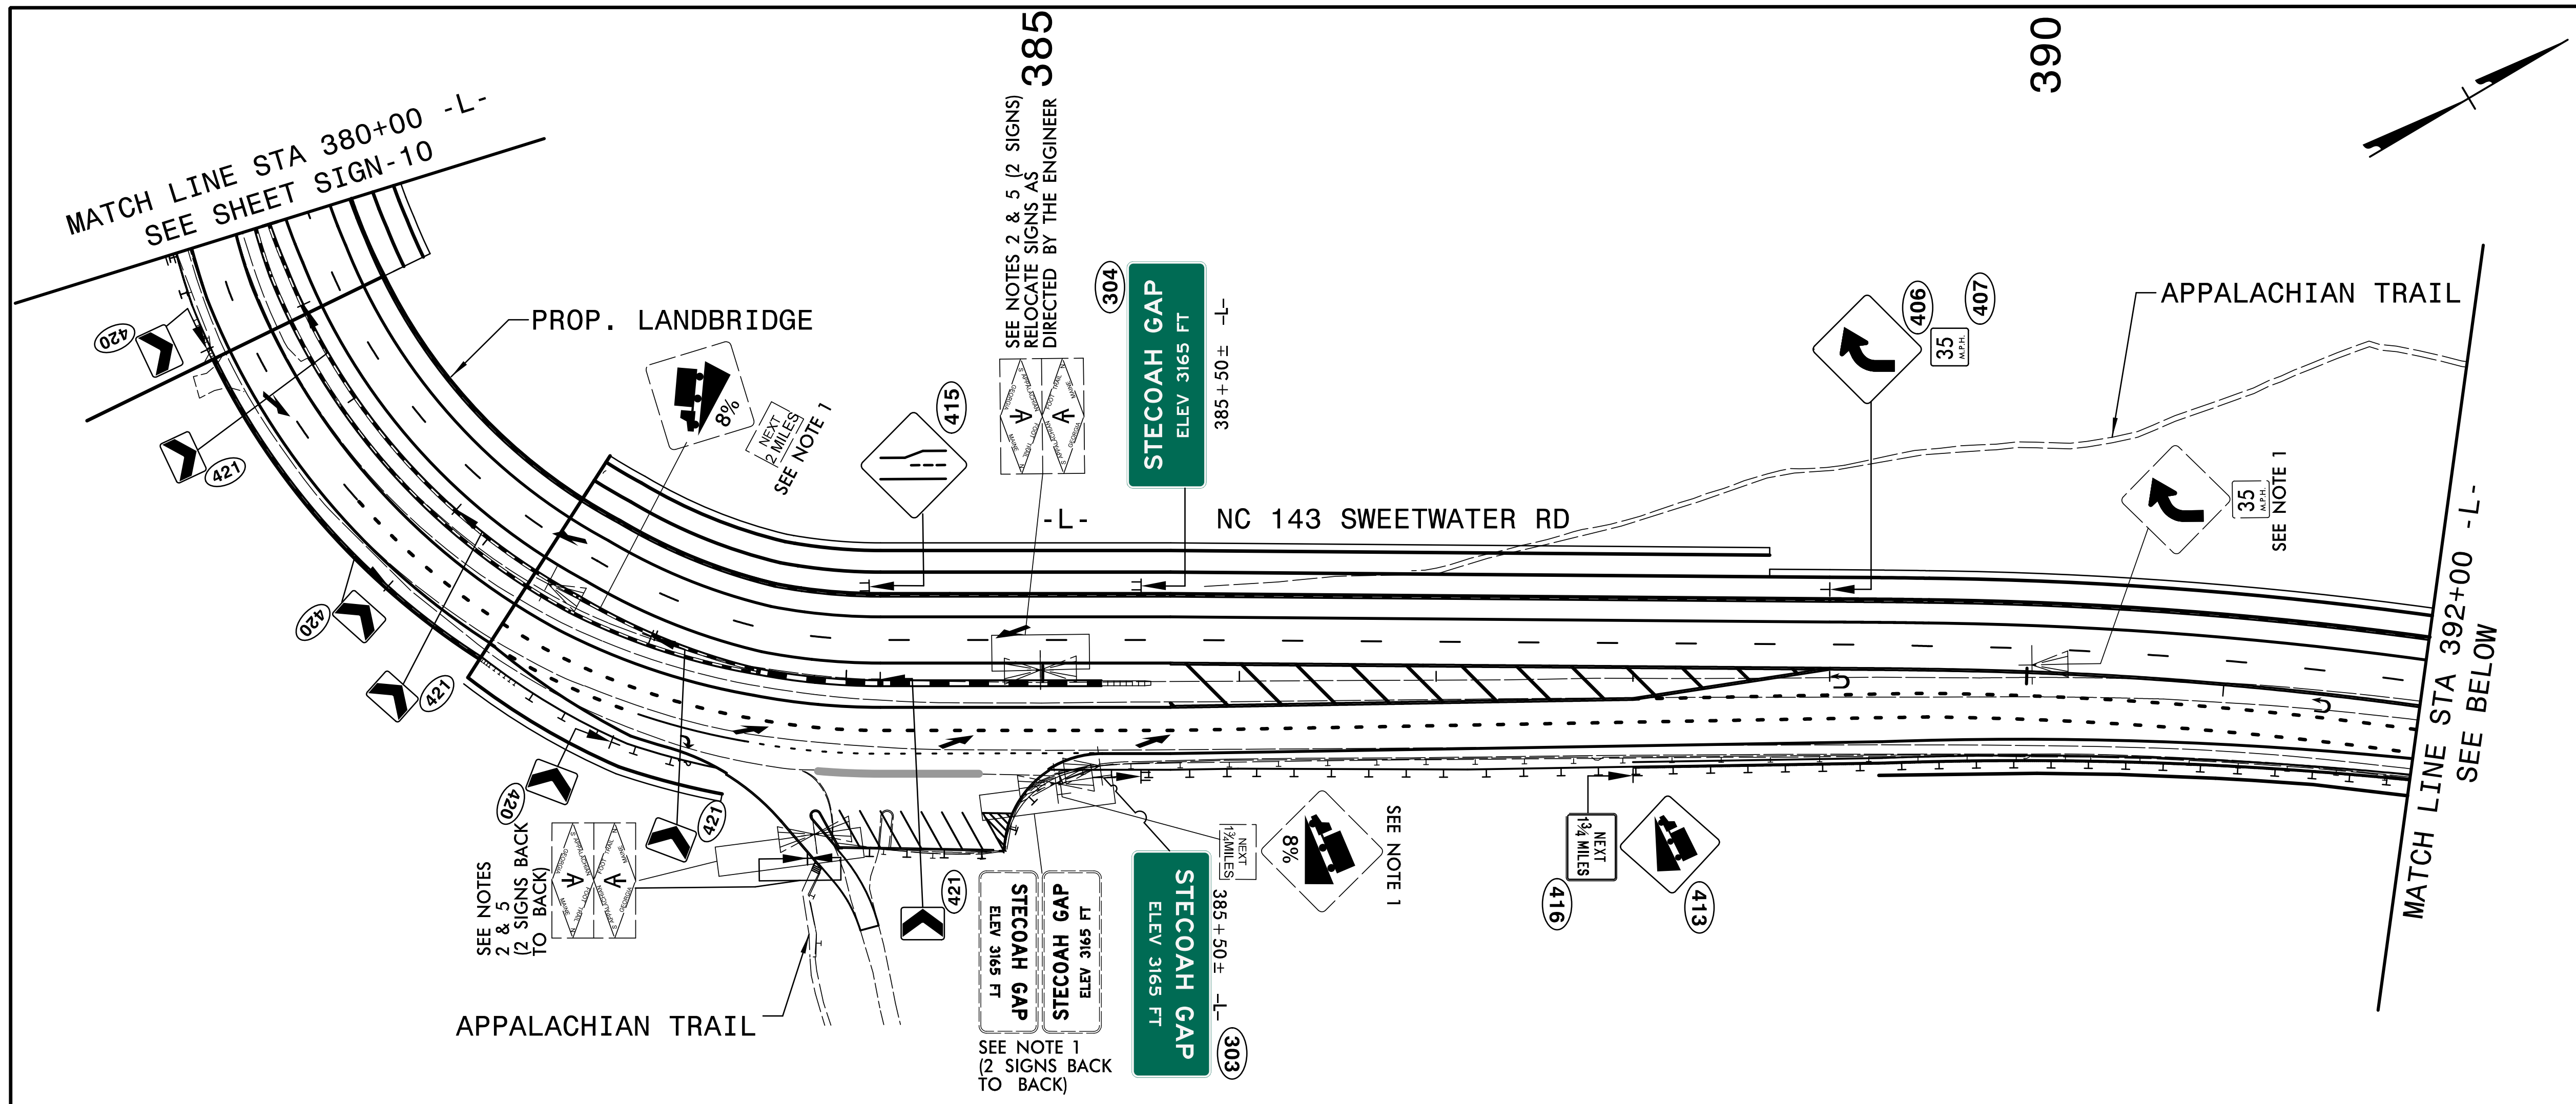


TIP NO. A-0009CB	SHEET NO. SIGN-11
APPROVED: <i>Jimmy Terry</i> DATE: 7/27/2022	
SEAL 	
DOCUMENT NOT CONSIDERED FINAL UNLESS ALL SIGNATURES COMPLETED	
TGS ENGINEERS 201 W. MARION ST., STE 200 SHELBY, NC 28150 PH (704) 476-0003 CORP. LICENSE NO.: C-0275	



- PROJECT NOTES**
- 1 DISPOSAL OF SIGN SYSTEM, U-CHANNEL
  - 2 DISPOSAL OF SUPPORT, U-CHANNEL
  - 3 SIGN ERECTION, RELOCATE TYPE E (GROUND MOUNTED)
  - 5 SIGN ERECTION, RELOCATE LOGO TRAILBLAZER (GROUND MOUNTED))

**EXISTING AND PROPOSED SIGNS**  
-L- NC 143 FROM 380+00 TO 405+00