

5/14/19
02-JUN-2022 18:14
90 (TGS) Section B Utilities\Engineering\UBO\Proj\A-0009CB\rt-rd\22_U004_esh.dgn
\$\$\$\$\$USERNAME\$\$\$\$\$



-L- CURVE DATA

PI Sta 234+84.86	PI Sta 255+20.12
$\Delta = 12^\circ 40' 17.1''$ (RT)	$\Delta = 40^\circ 44' 05.0''$ (LT)
D = 1'54' 35.5"	D = 2' 36' 15.7"
L = 663.47'	L = 1,564.10'
T = 333.10'	T = 816.75'
R = 3,000.00'	R = 2,200.00'
SE = 0.05	SE = 0.07
DS = 60 MPH	DS = 60 MPH

PROJECT REFERENCE NO.	SHEET NO.
A-0009CB	U0-4
THIS SHEET CORRESPONDS TO RDY-22	

UTILITIES BY OTHERS

ALL PROPOSED UTILITY WORK SHOWN ON THIS SHEET WILL BE DONE BY OTHERS. NO PAYMENT WILL BE MADE TO THE CONTRACTOR FOR PROPOSED UTILITY WORK SHOWN ON THIS SHEET.

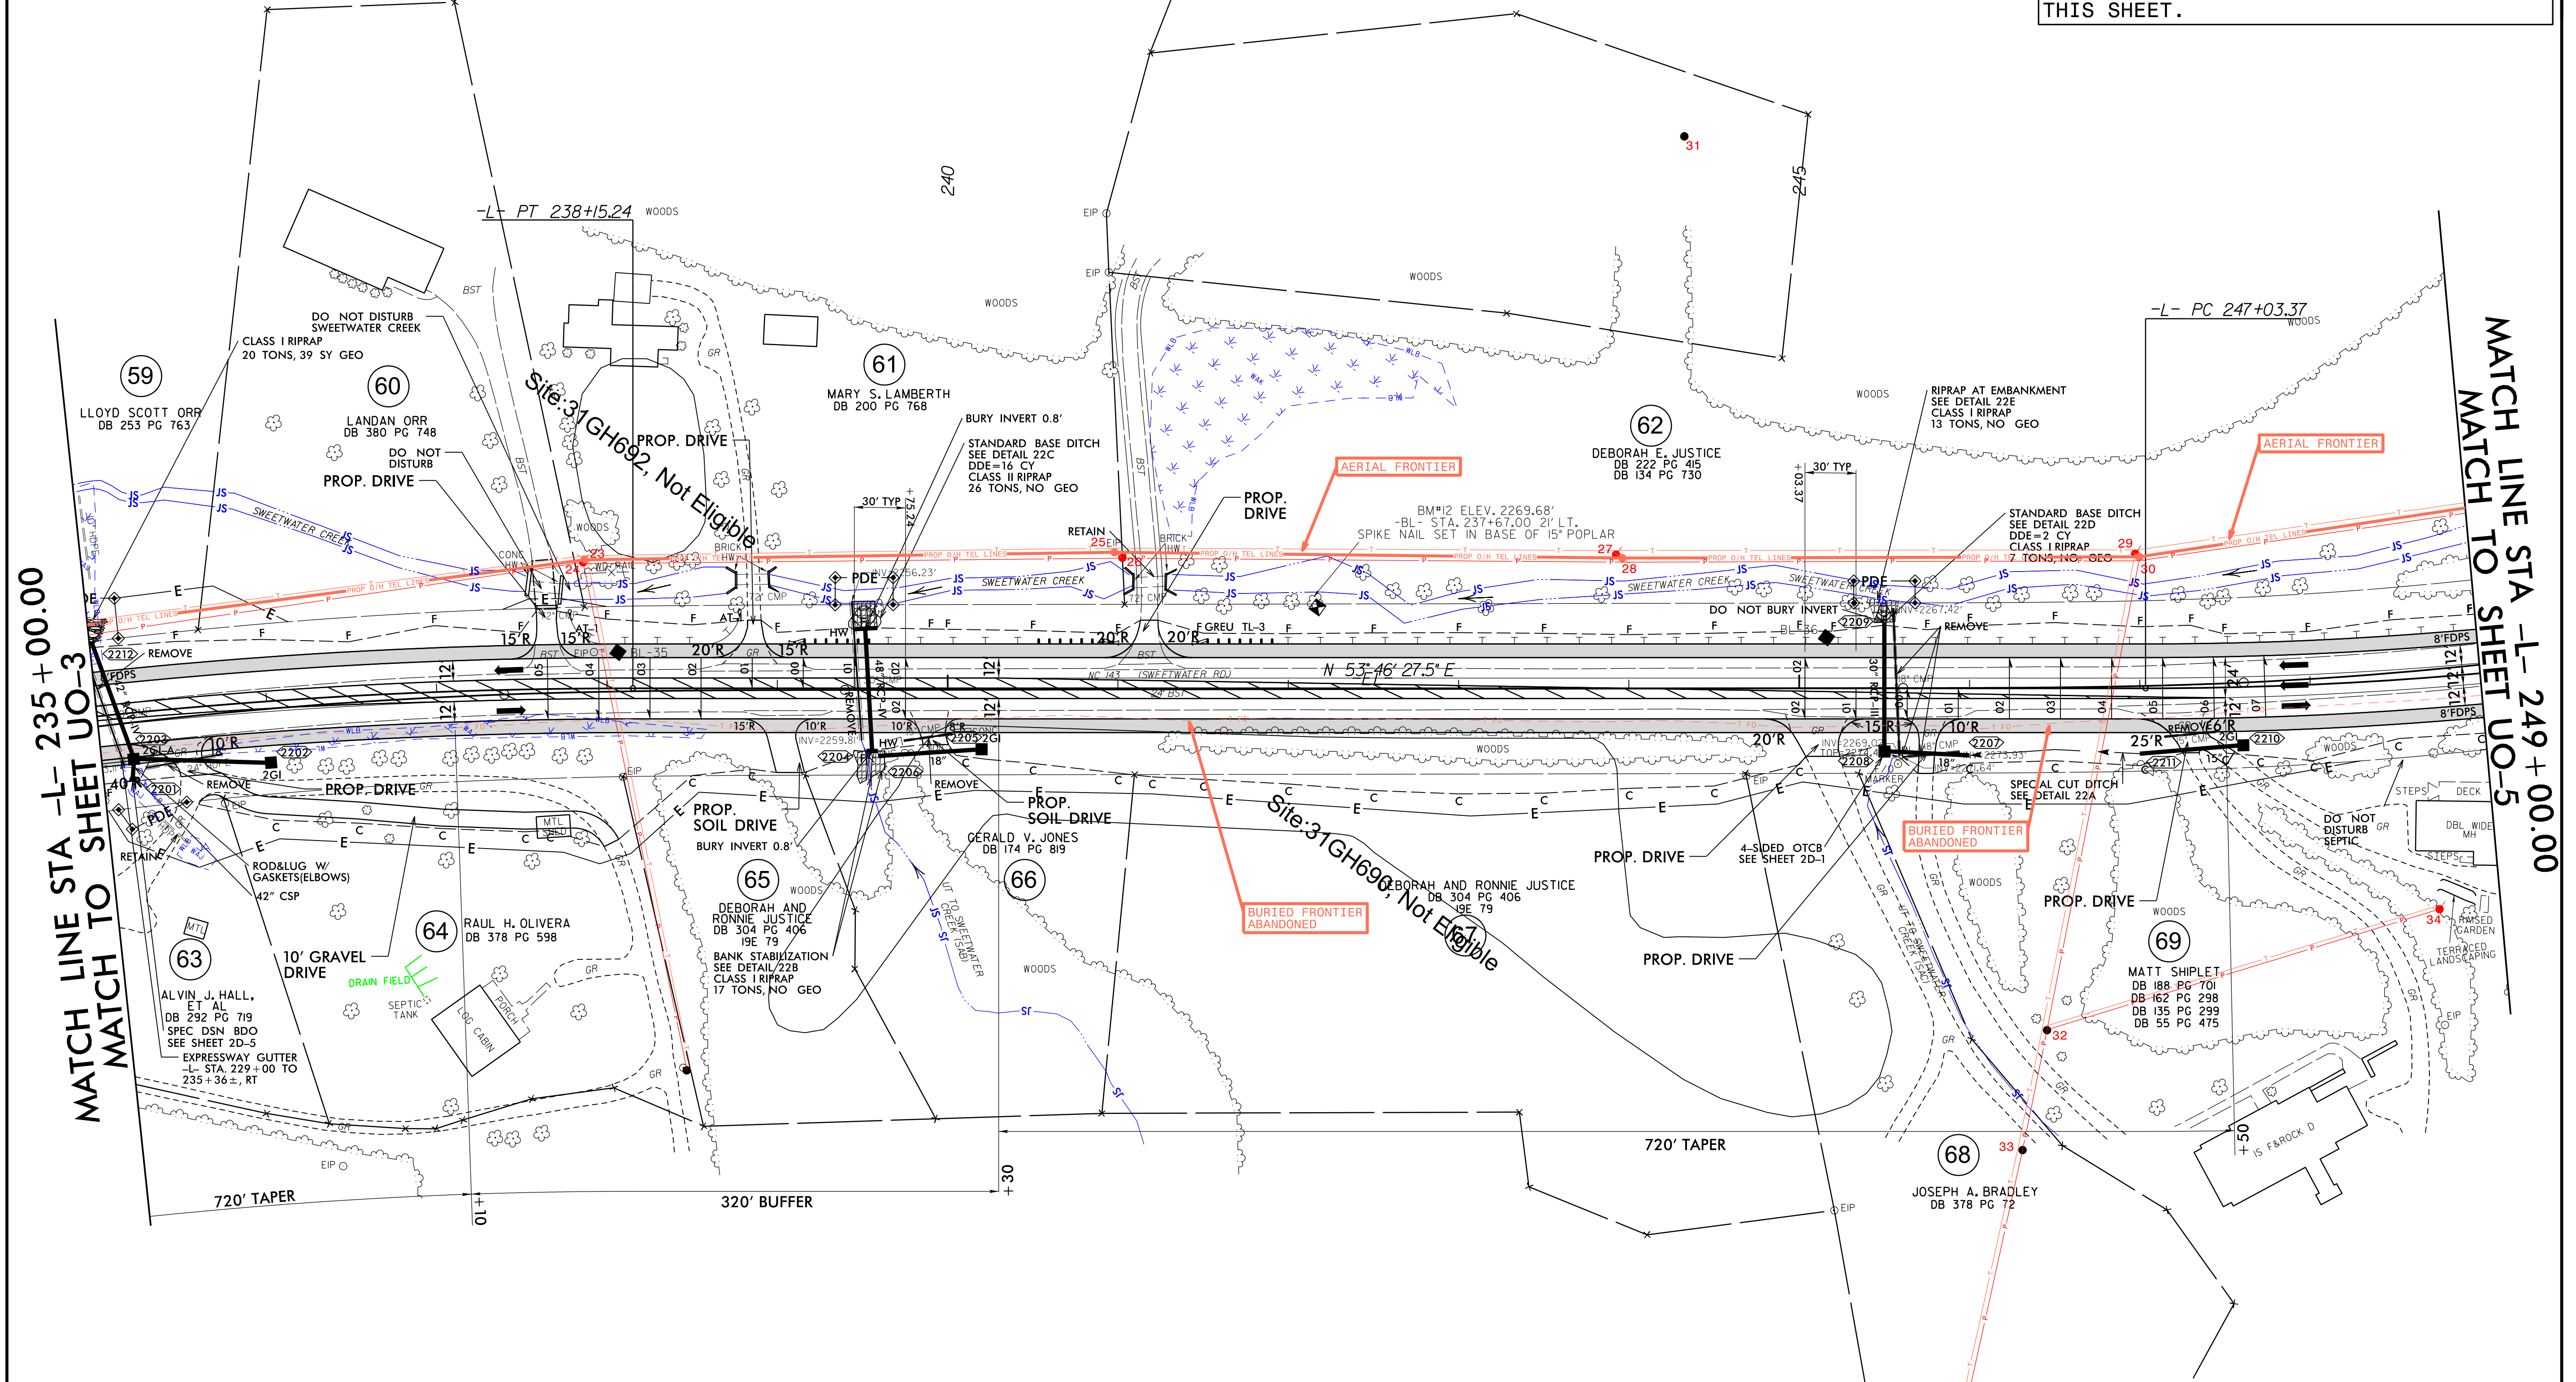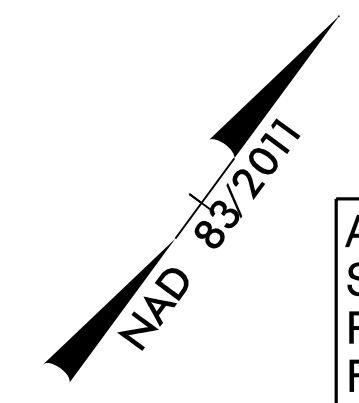

MATCH LINE STA -L- 235 + 00.00
MATCH TO SHEET UO-3

MATCH LINE STA -L- 249 + 00.00
MATCH TO SHEET UO-5

