
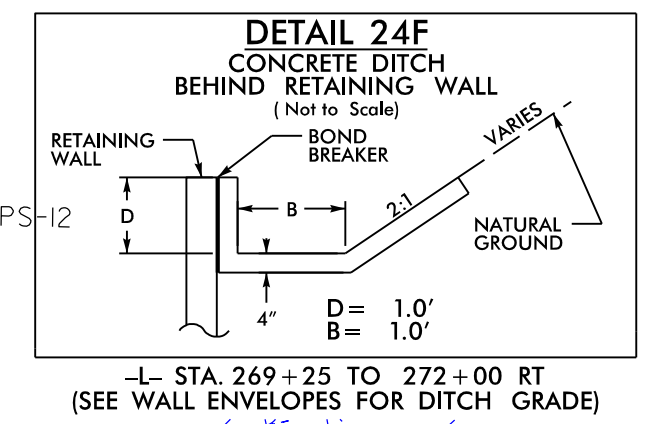
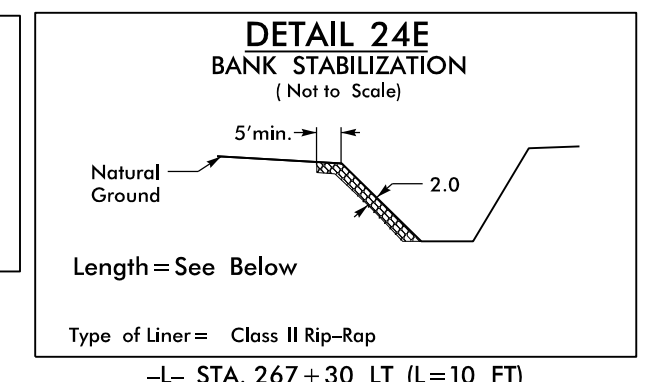
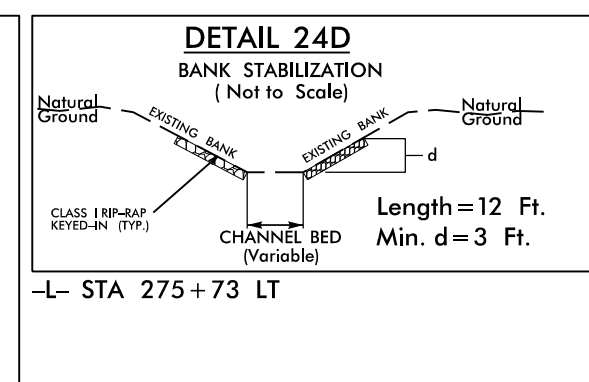
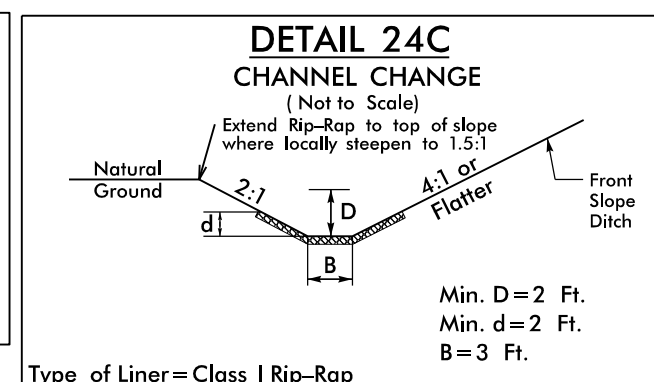
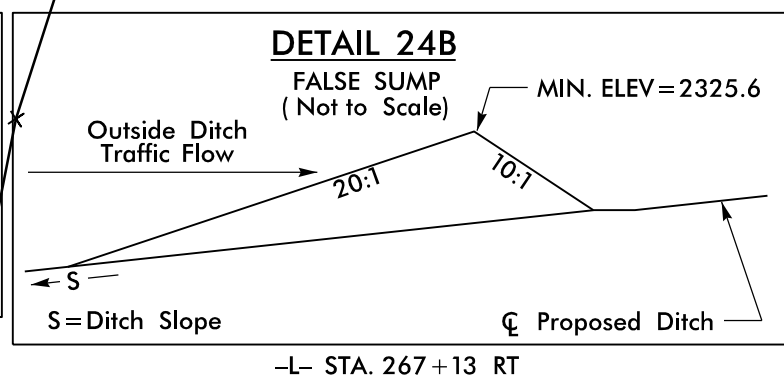


5/14/2019

-L- CURVE DATA


PI Sta 269+61.11	PI Sta 274+37.73
$\Delta = 2' 50'' 08.0'' (LT)$	$\Delta = 1' 42'' 58.4'' (RT)$
$D = 0' 28'' 38.9''$	$D = 0' 28'' 38.9''$
$L = 593.88'$	$L = 359.44'$
$T = 297.00'$	$T = 179.74'$
$R = 12,000.00'$	$R = 12,000.00'$
SE = NC	SE = NC
DS = 60 MPH	DS = 60 MPH

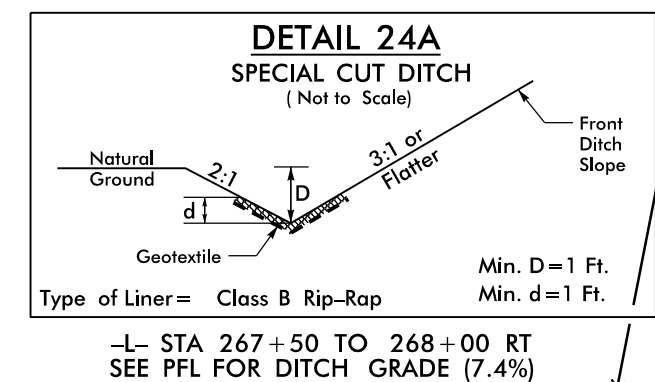

PROJECT REFERENCE NO.	SHEET NO.
A-0009CB	UO-6
THIS SHEET CORRESPONDS TO RDY-24	

UTILITIES BY OTHERS


ALL PROPOSED UTILITY WORK SHOWN ON THIS SHEET WILL BE DONE BY OTHERS. NO PAYMENT WILL BE MADE TO THE CONTRACTOR FOR PROPOSED UTILITY WORK SHOWN ON THIS SHEET.

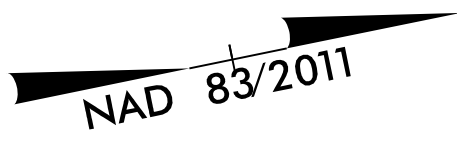

MATCH LINE STA -L- 263+00.00
MATCH TO SHEET UO-5

MATCH LINE STA -L- 277+00.00
MATCH TO SHEET UO-7

02 JUN 2022 10:56 C:\Users\jld\Documents\Projects\A-0009CB\ut_dj24_UO06_psh.dgn

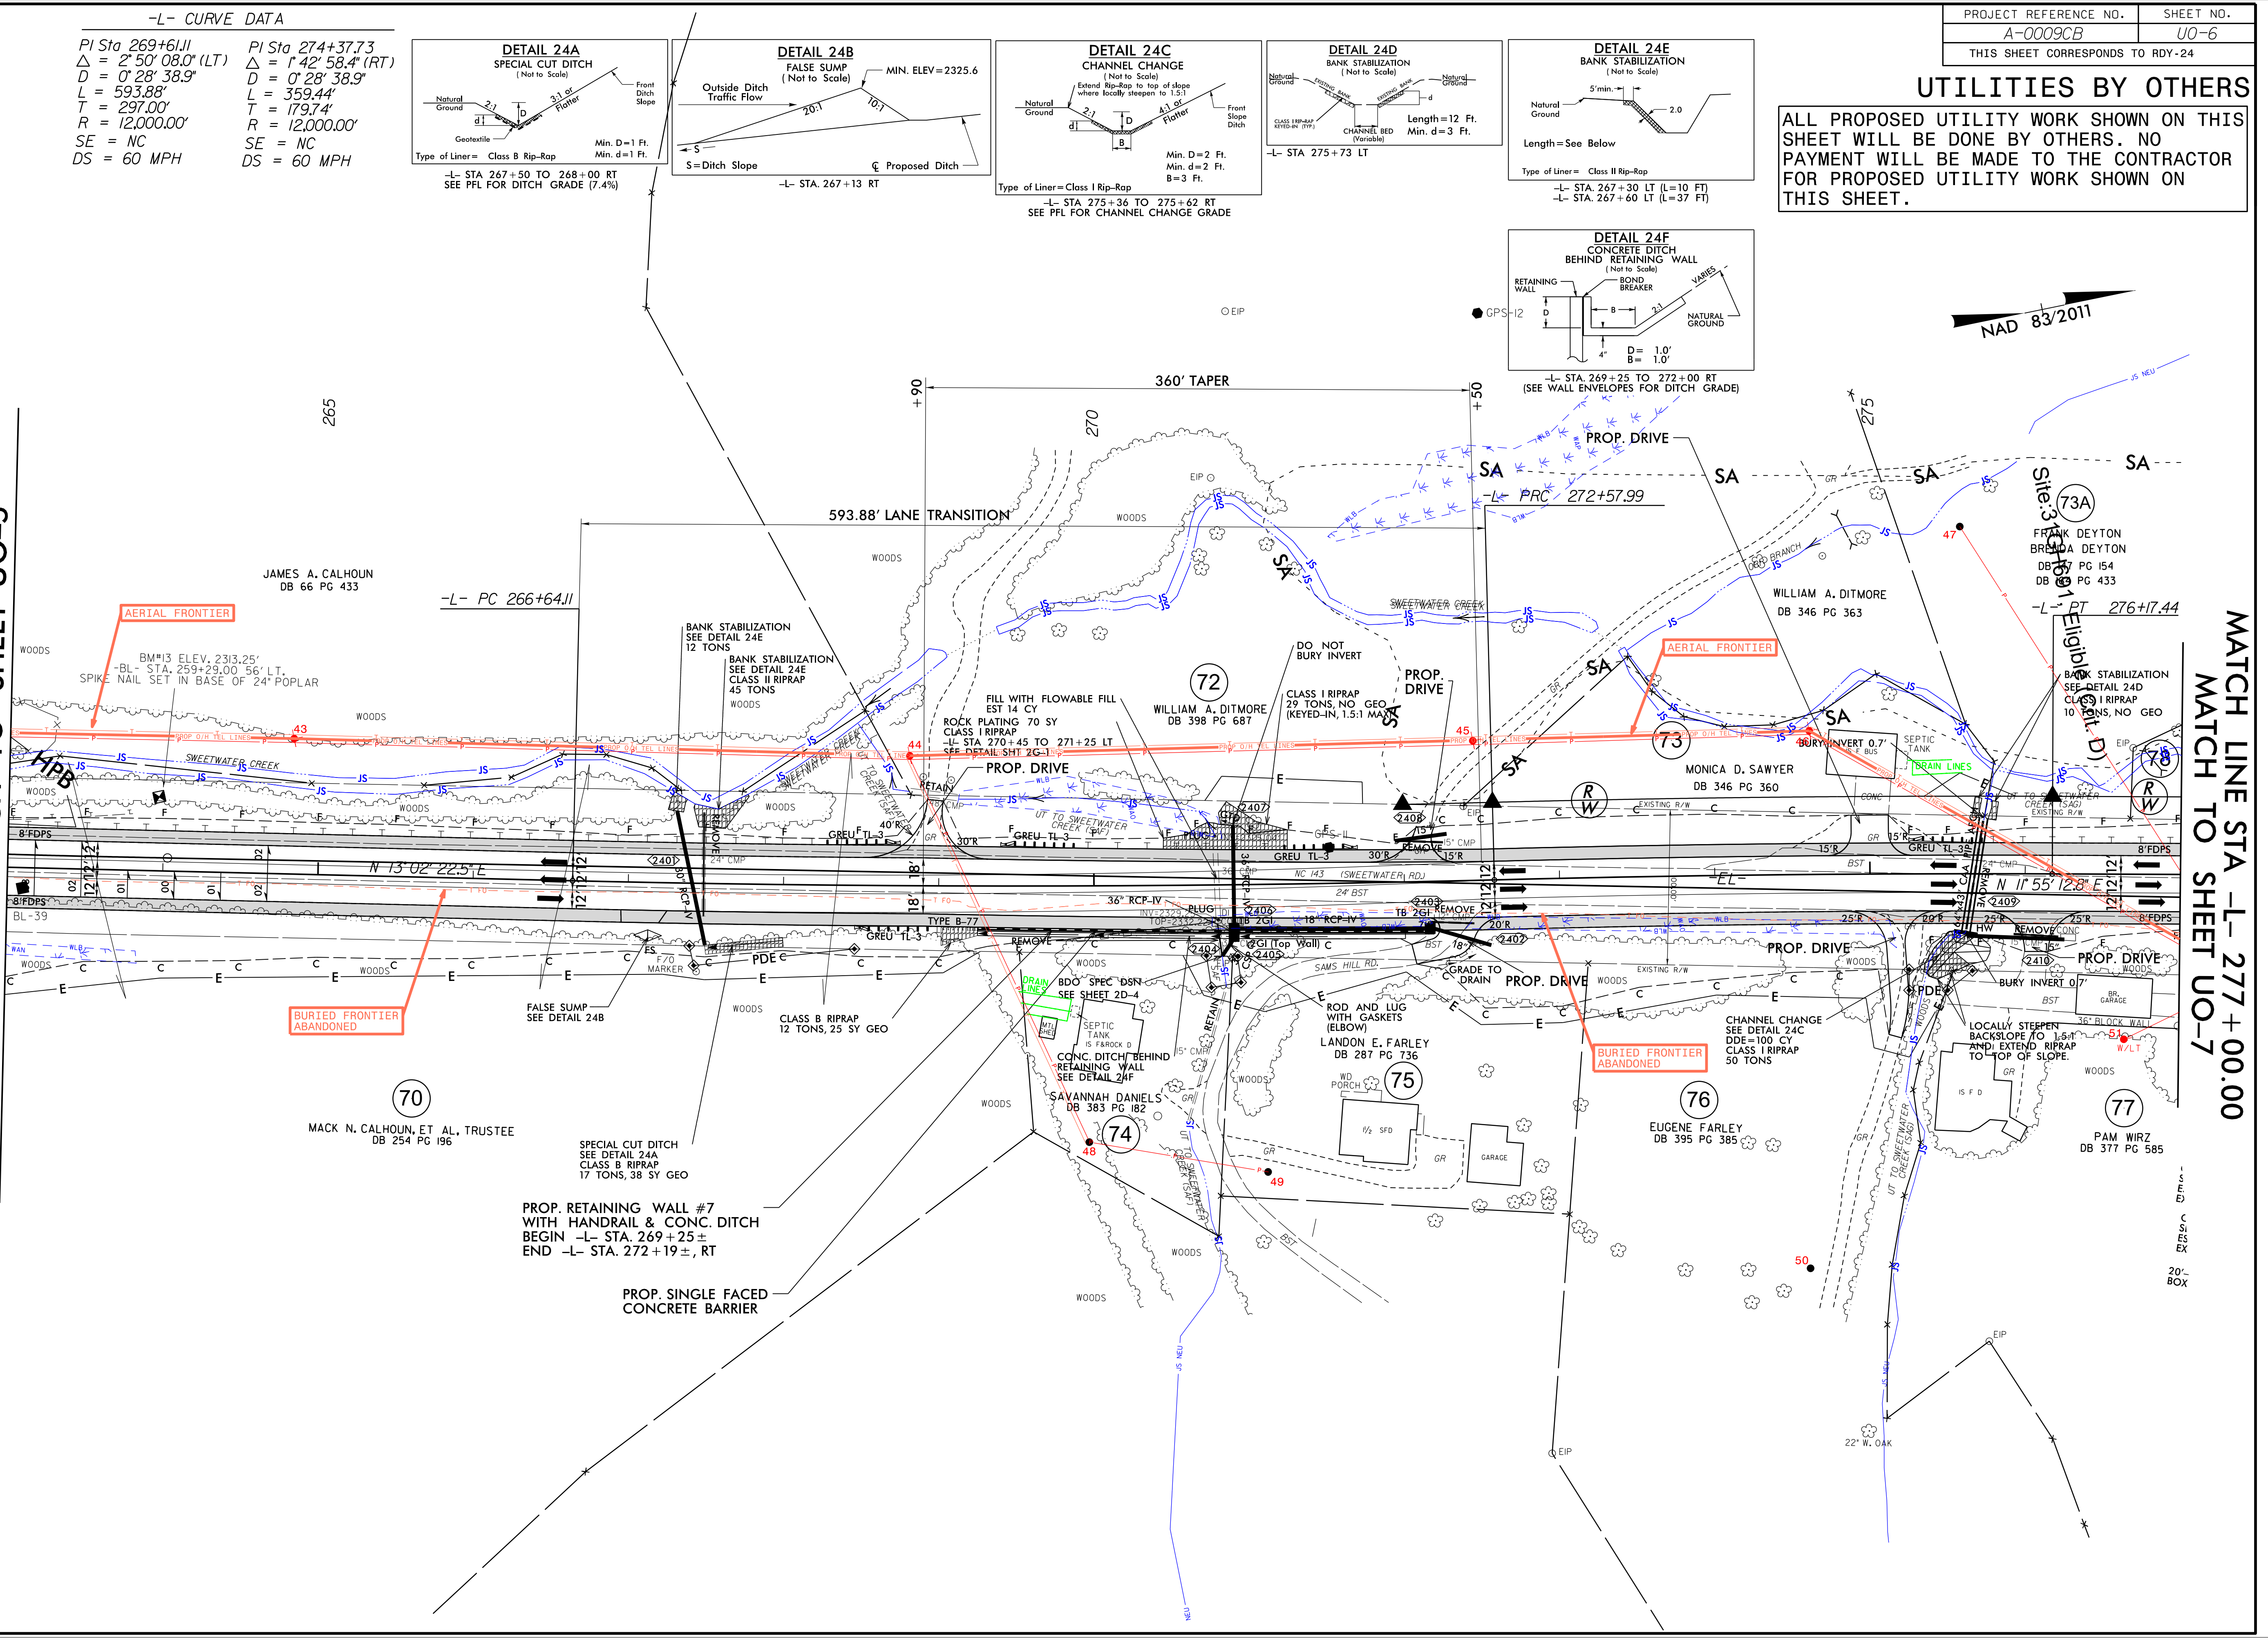

20'-BOX