


6/23/16

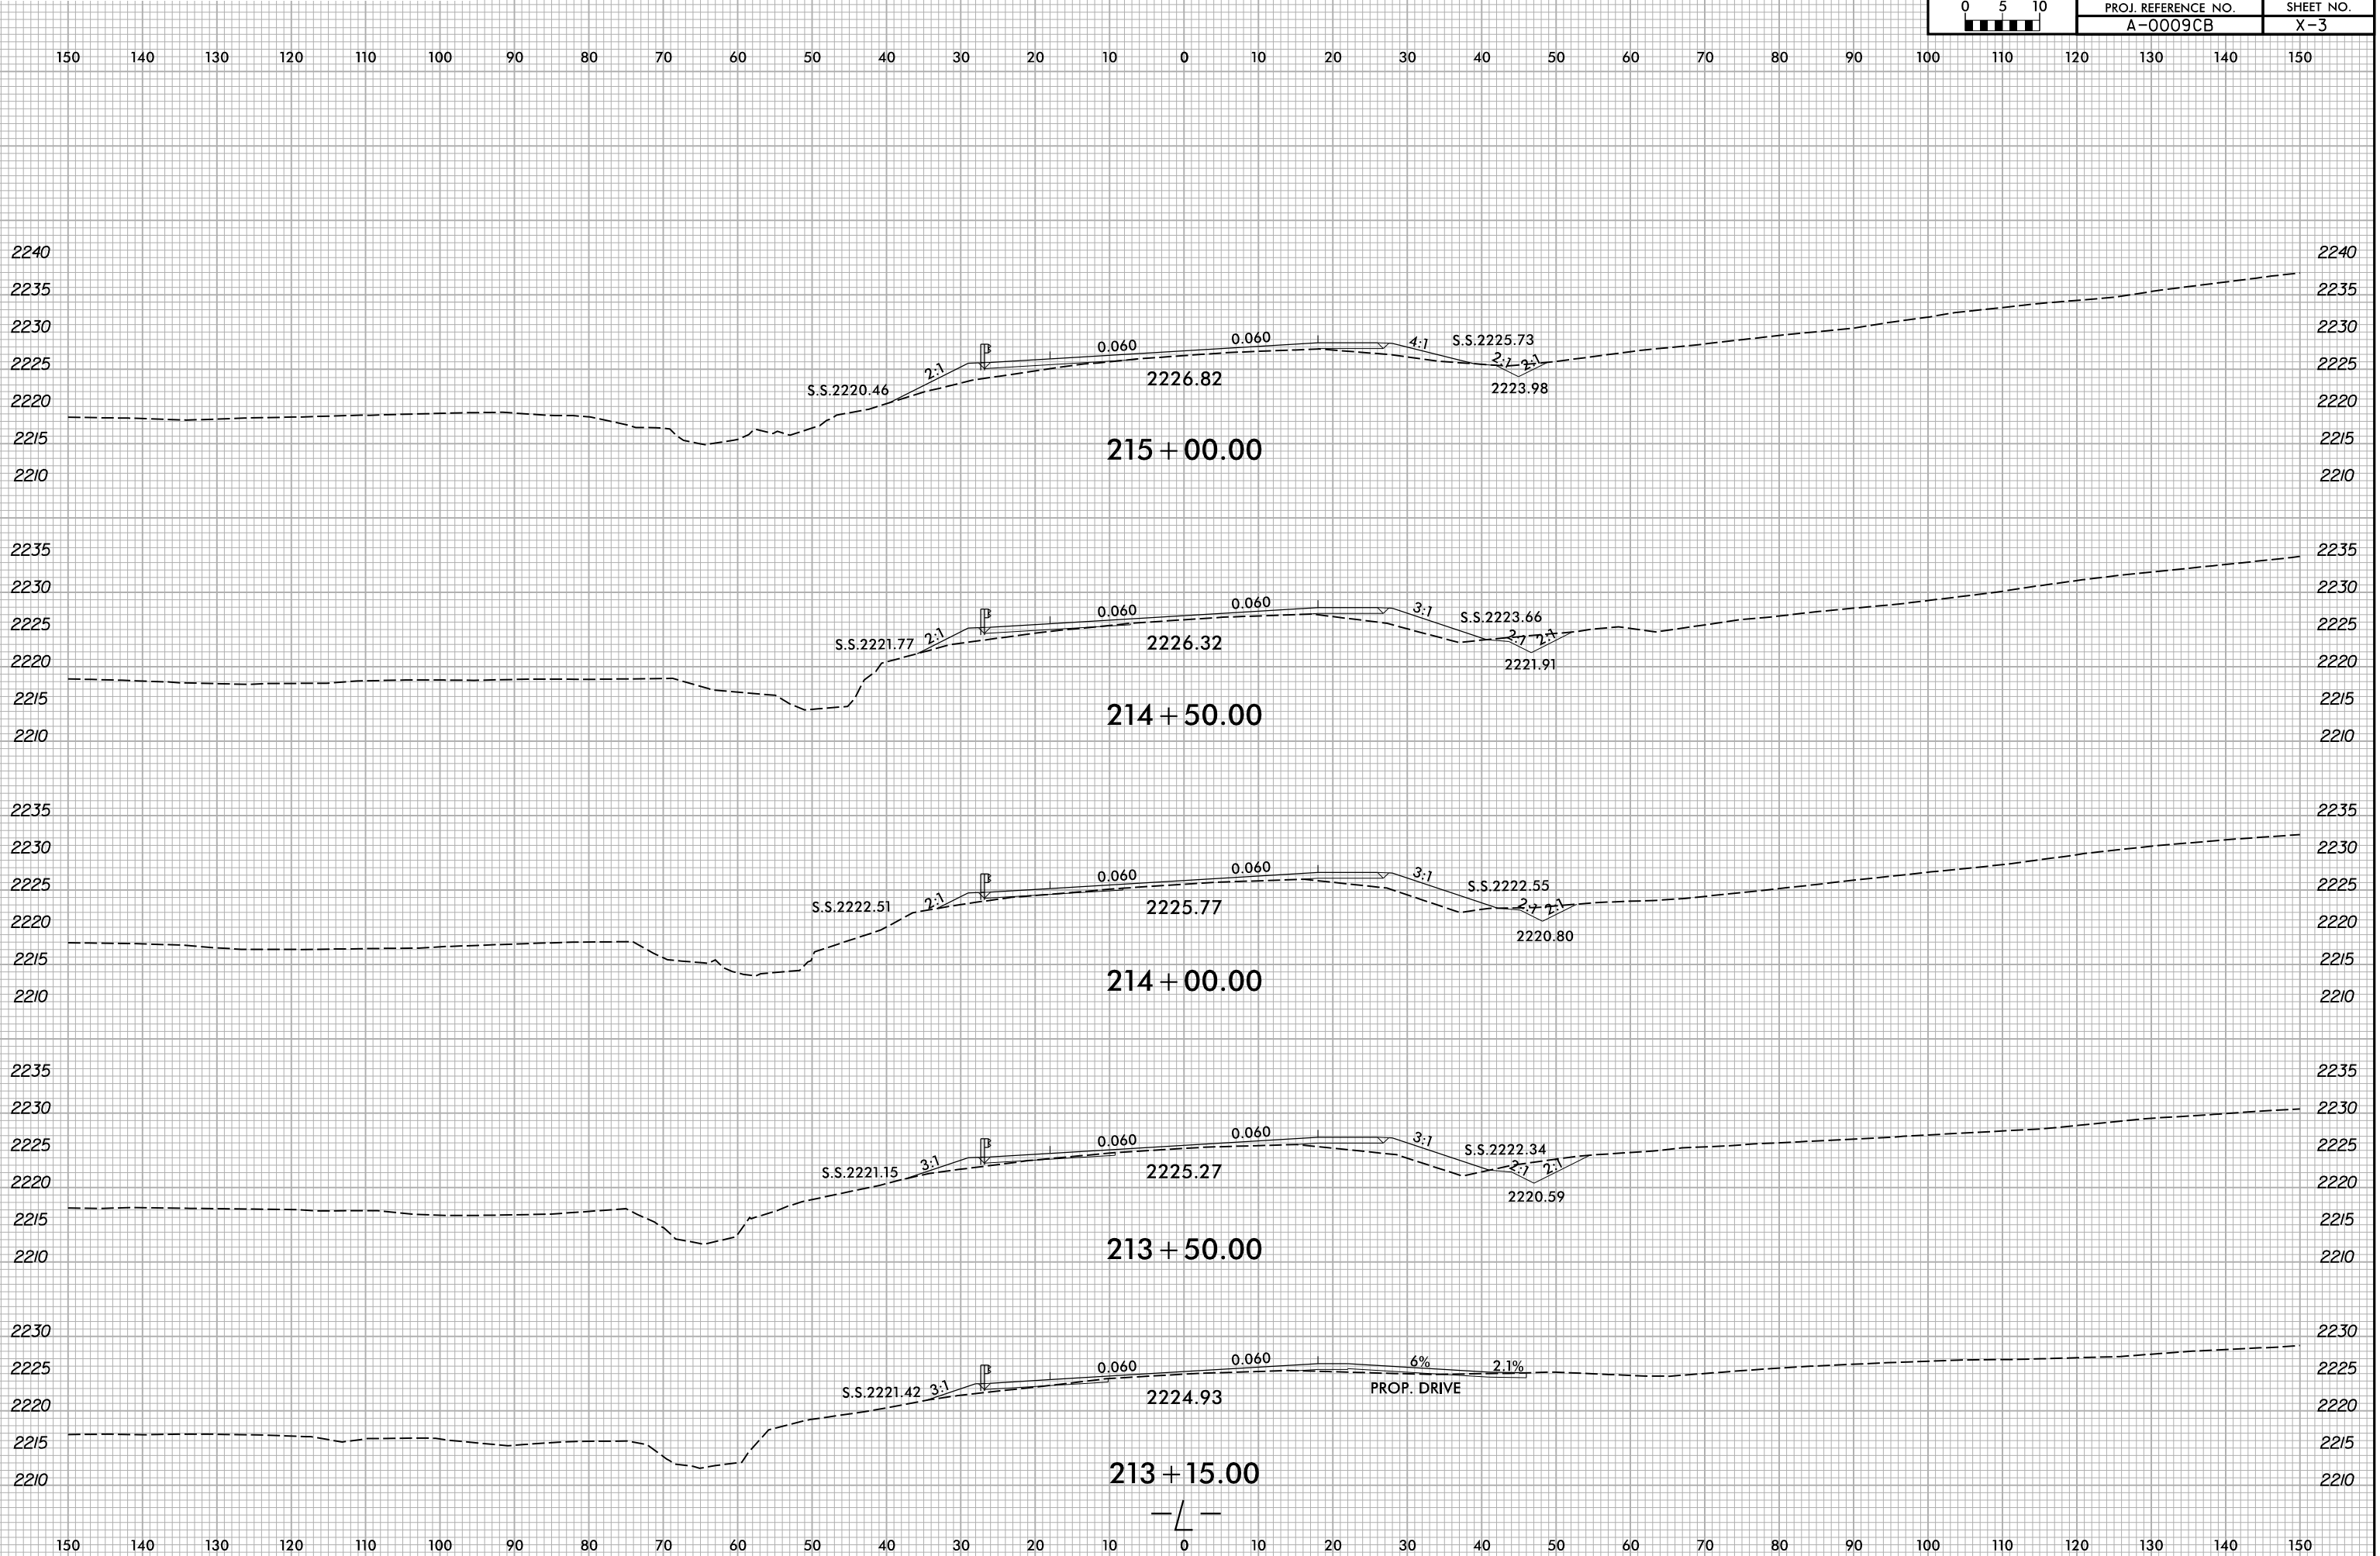

X:\NC001\A-0009CB\A-0009CB-R.dwg User:smelvr