


6/23/16

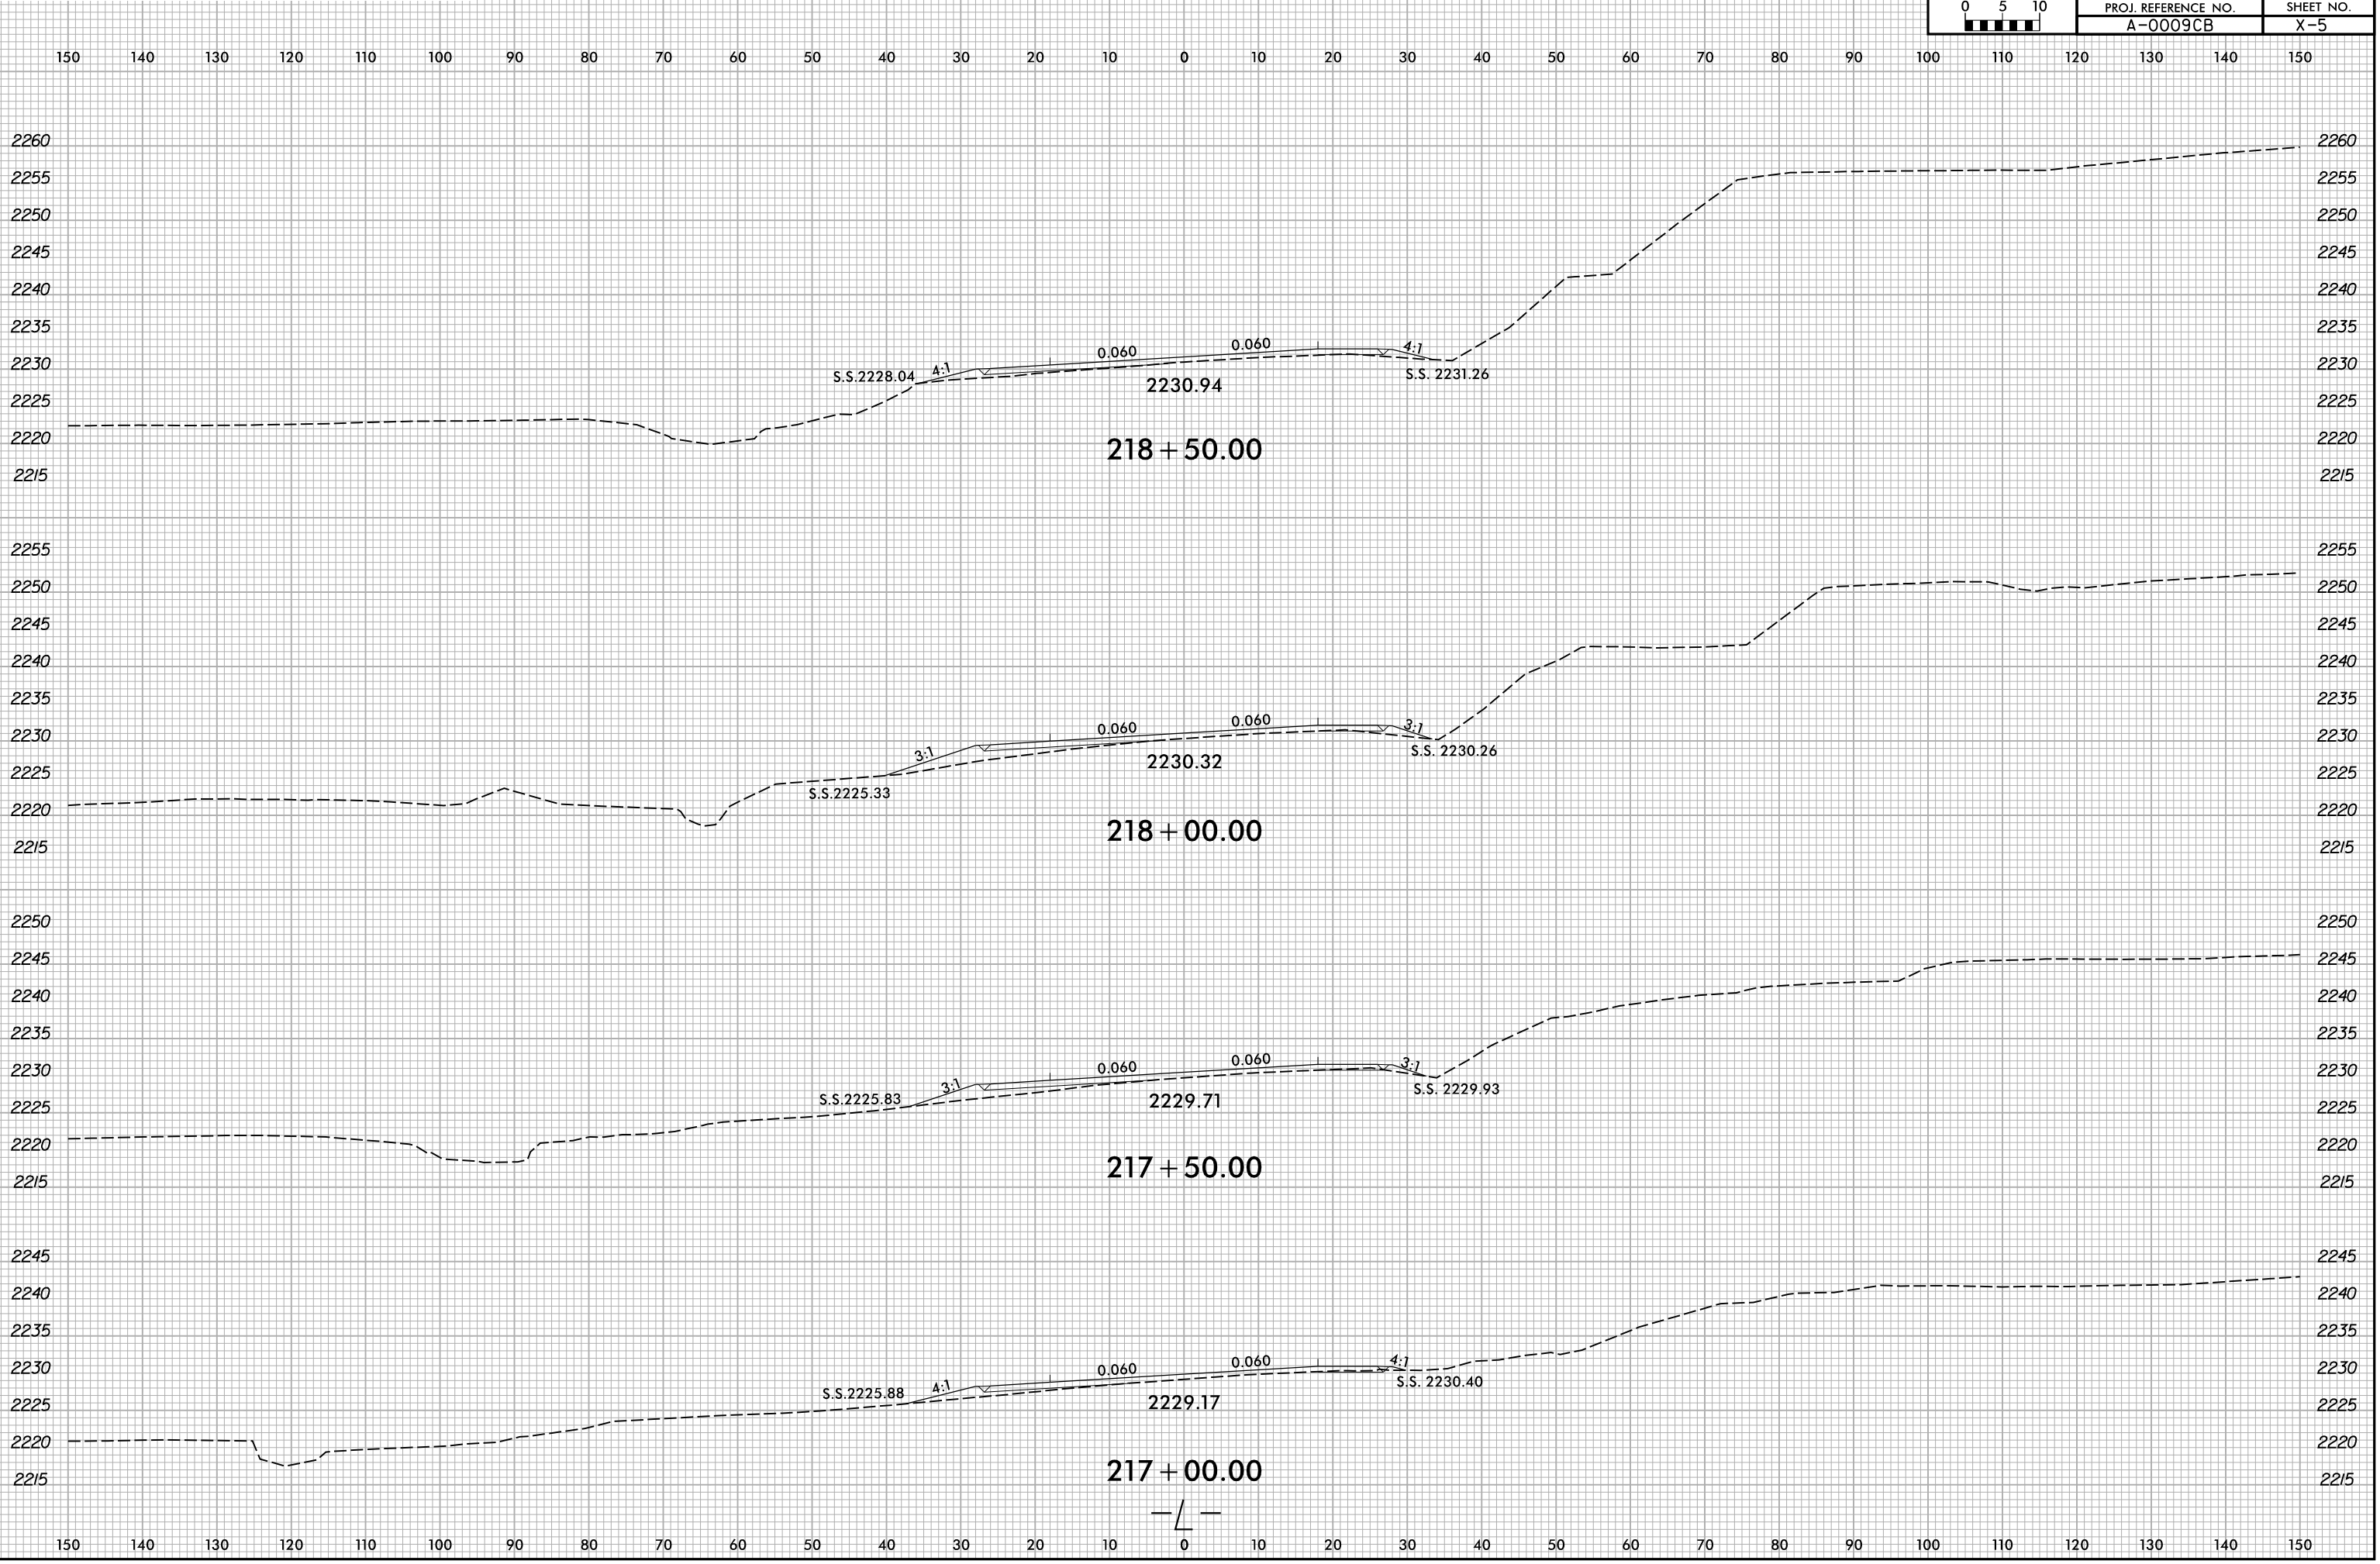

X:\N\001\A-0009CB\A-0009CB-R.dwg... User:smelvr