


6/23/16

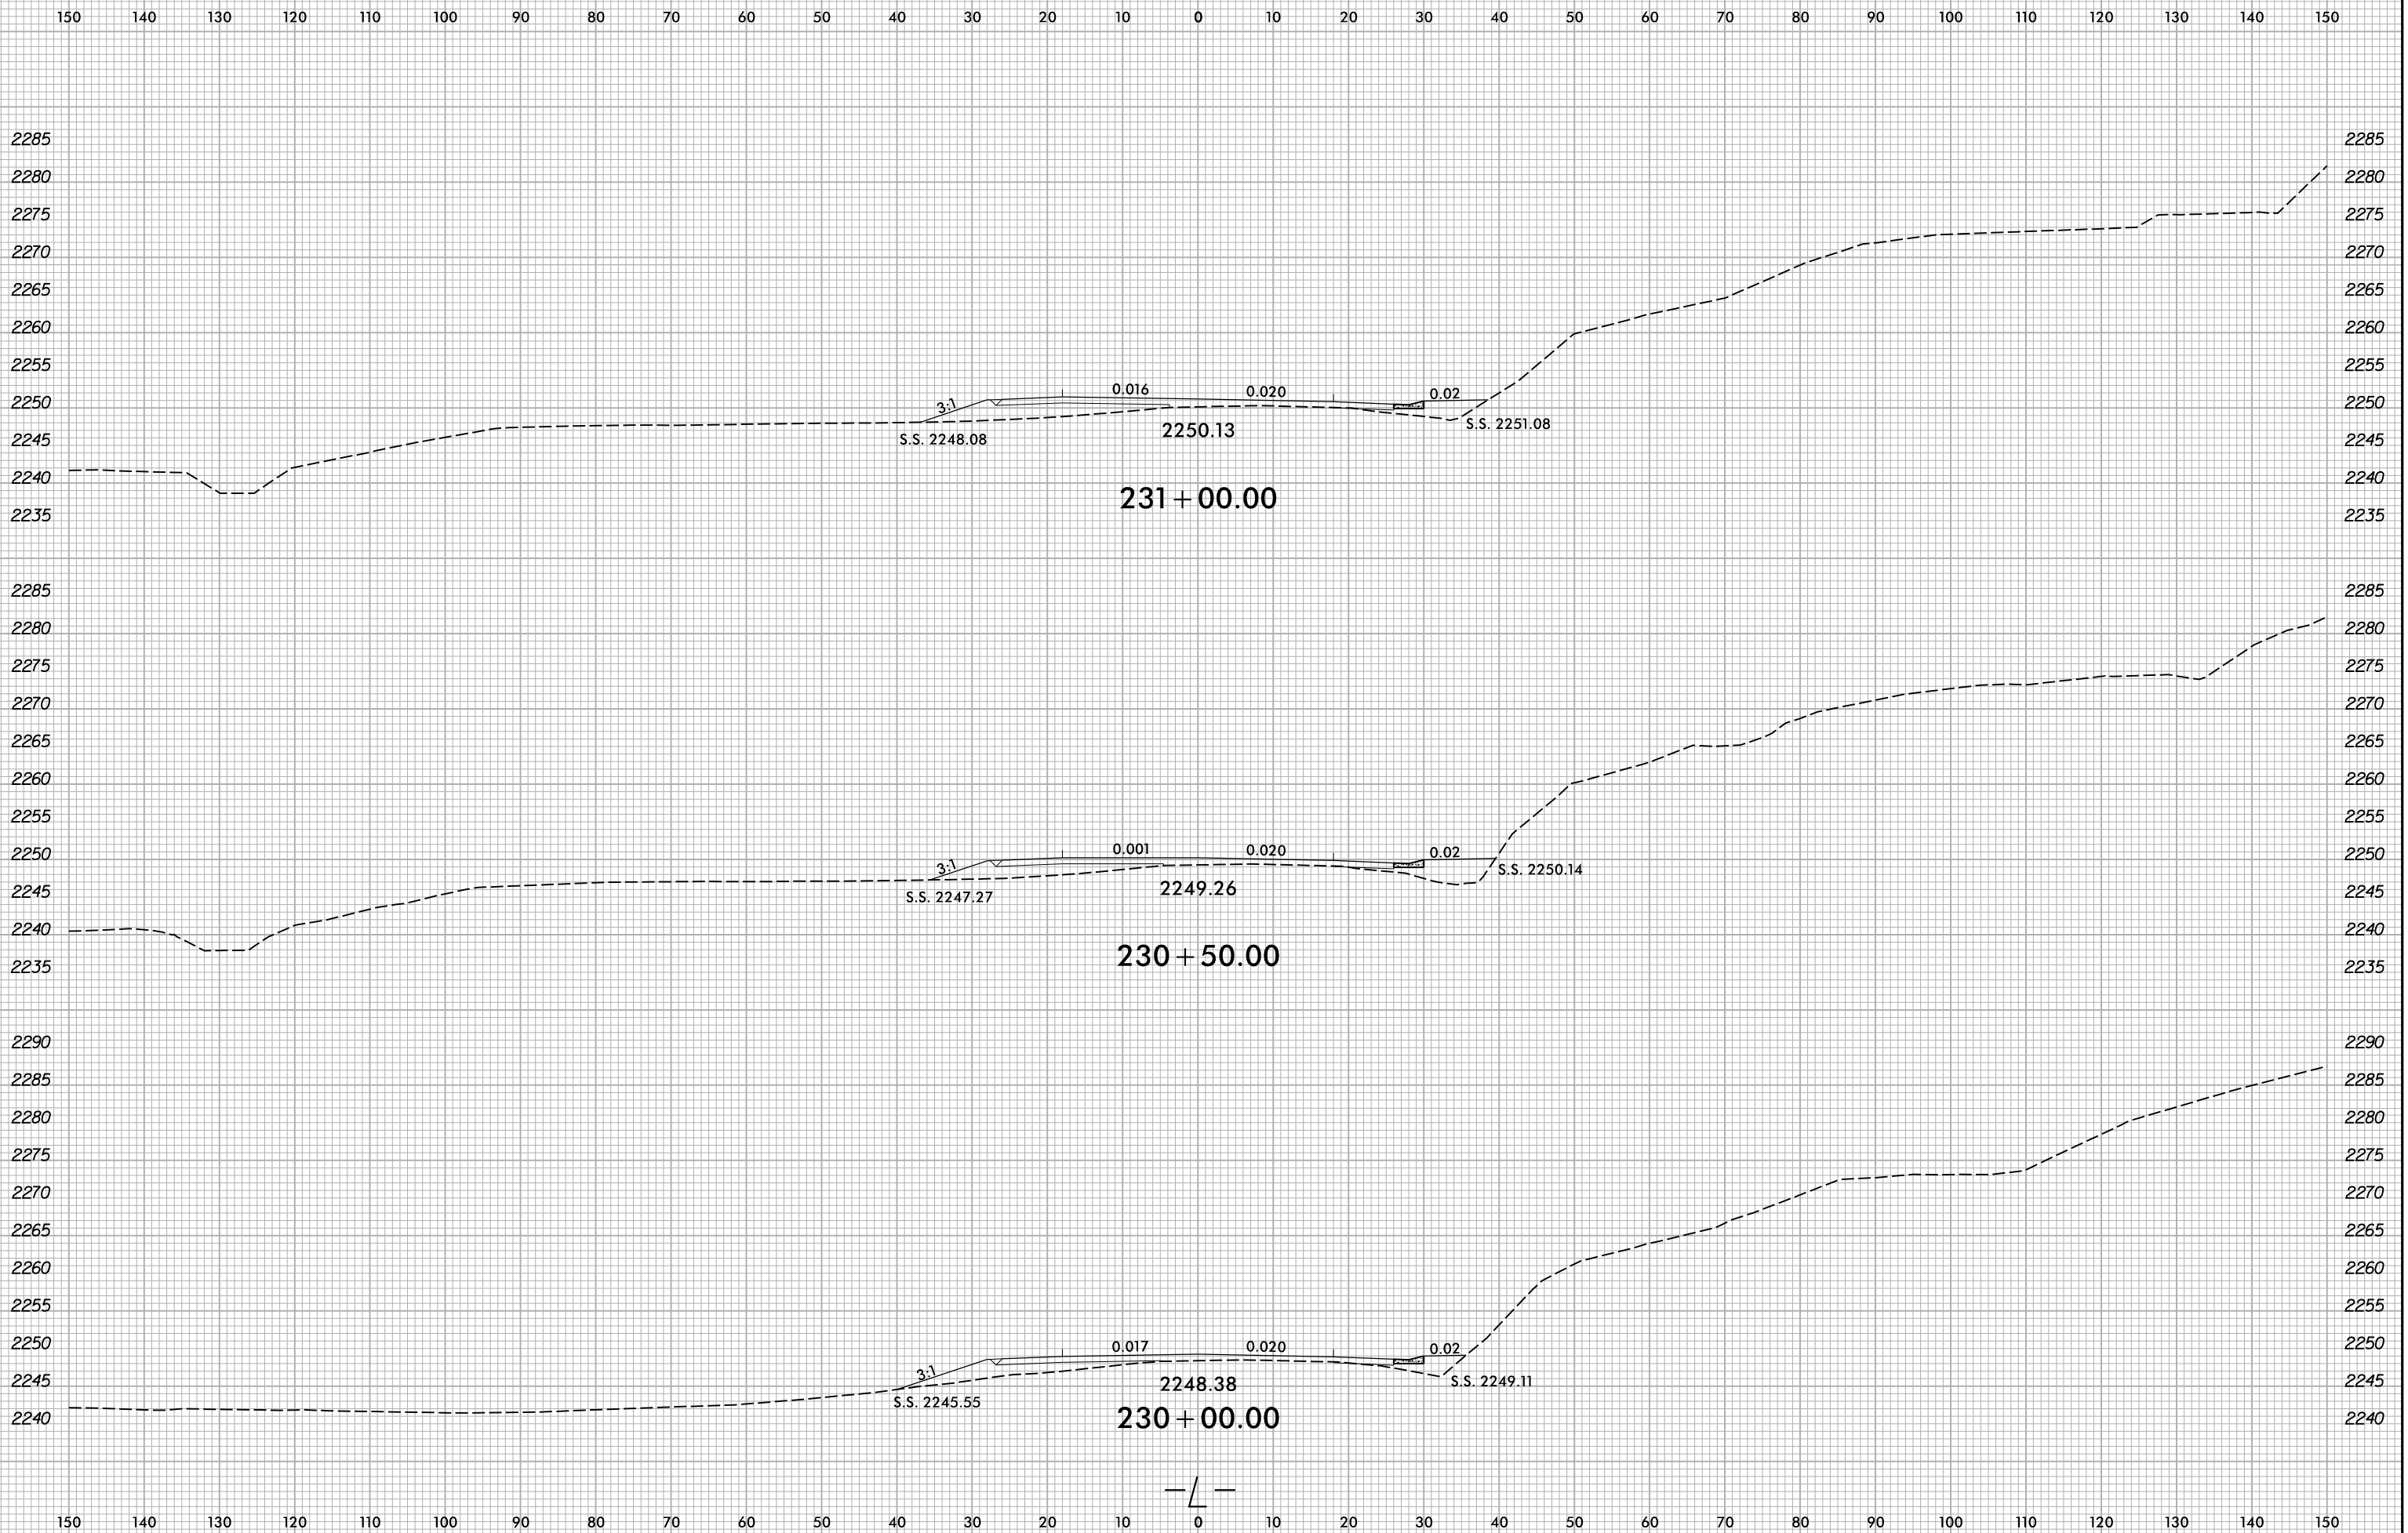

6/8/2022
X:\NGDOT\A-0009CB\A-0009CB.Rdwj\XSC\A-0009CB-A-0009CB.Rdwj...xl.L.dgn
User:smelvr

