


6/23/16

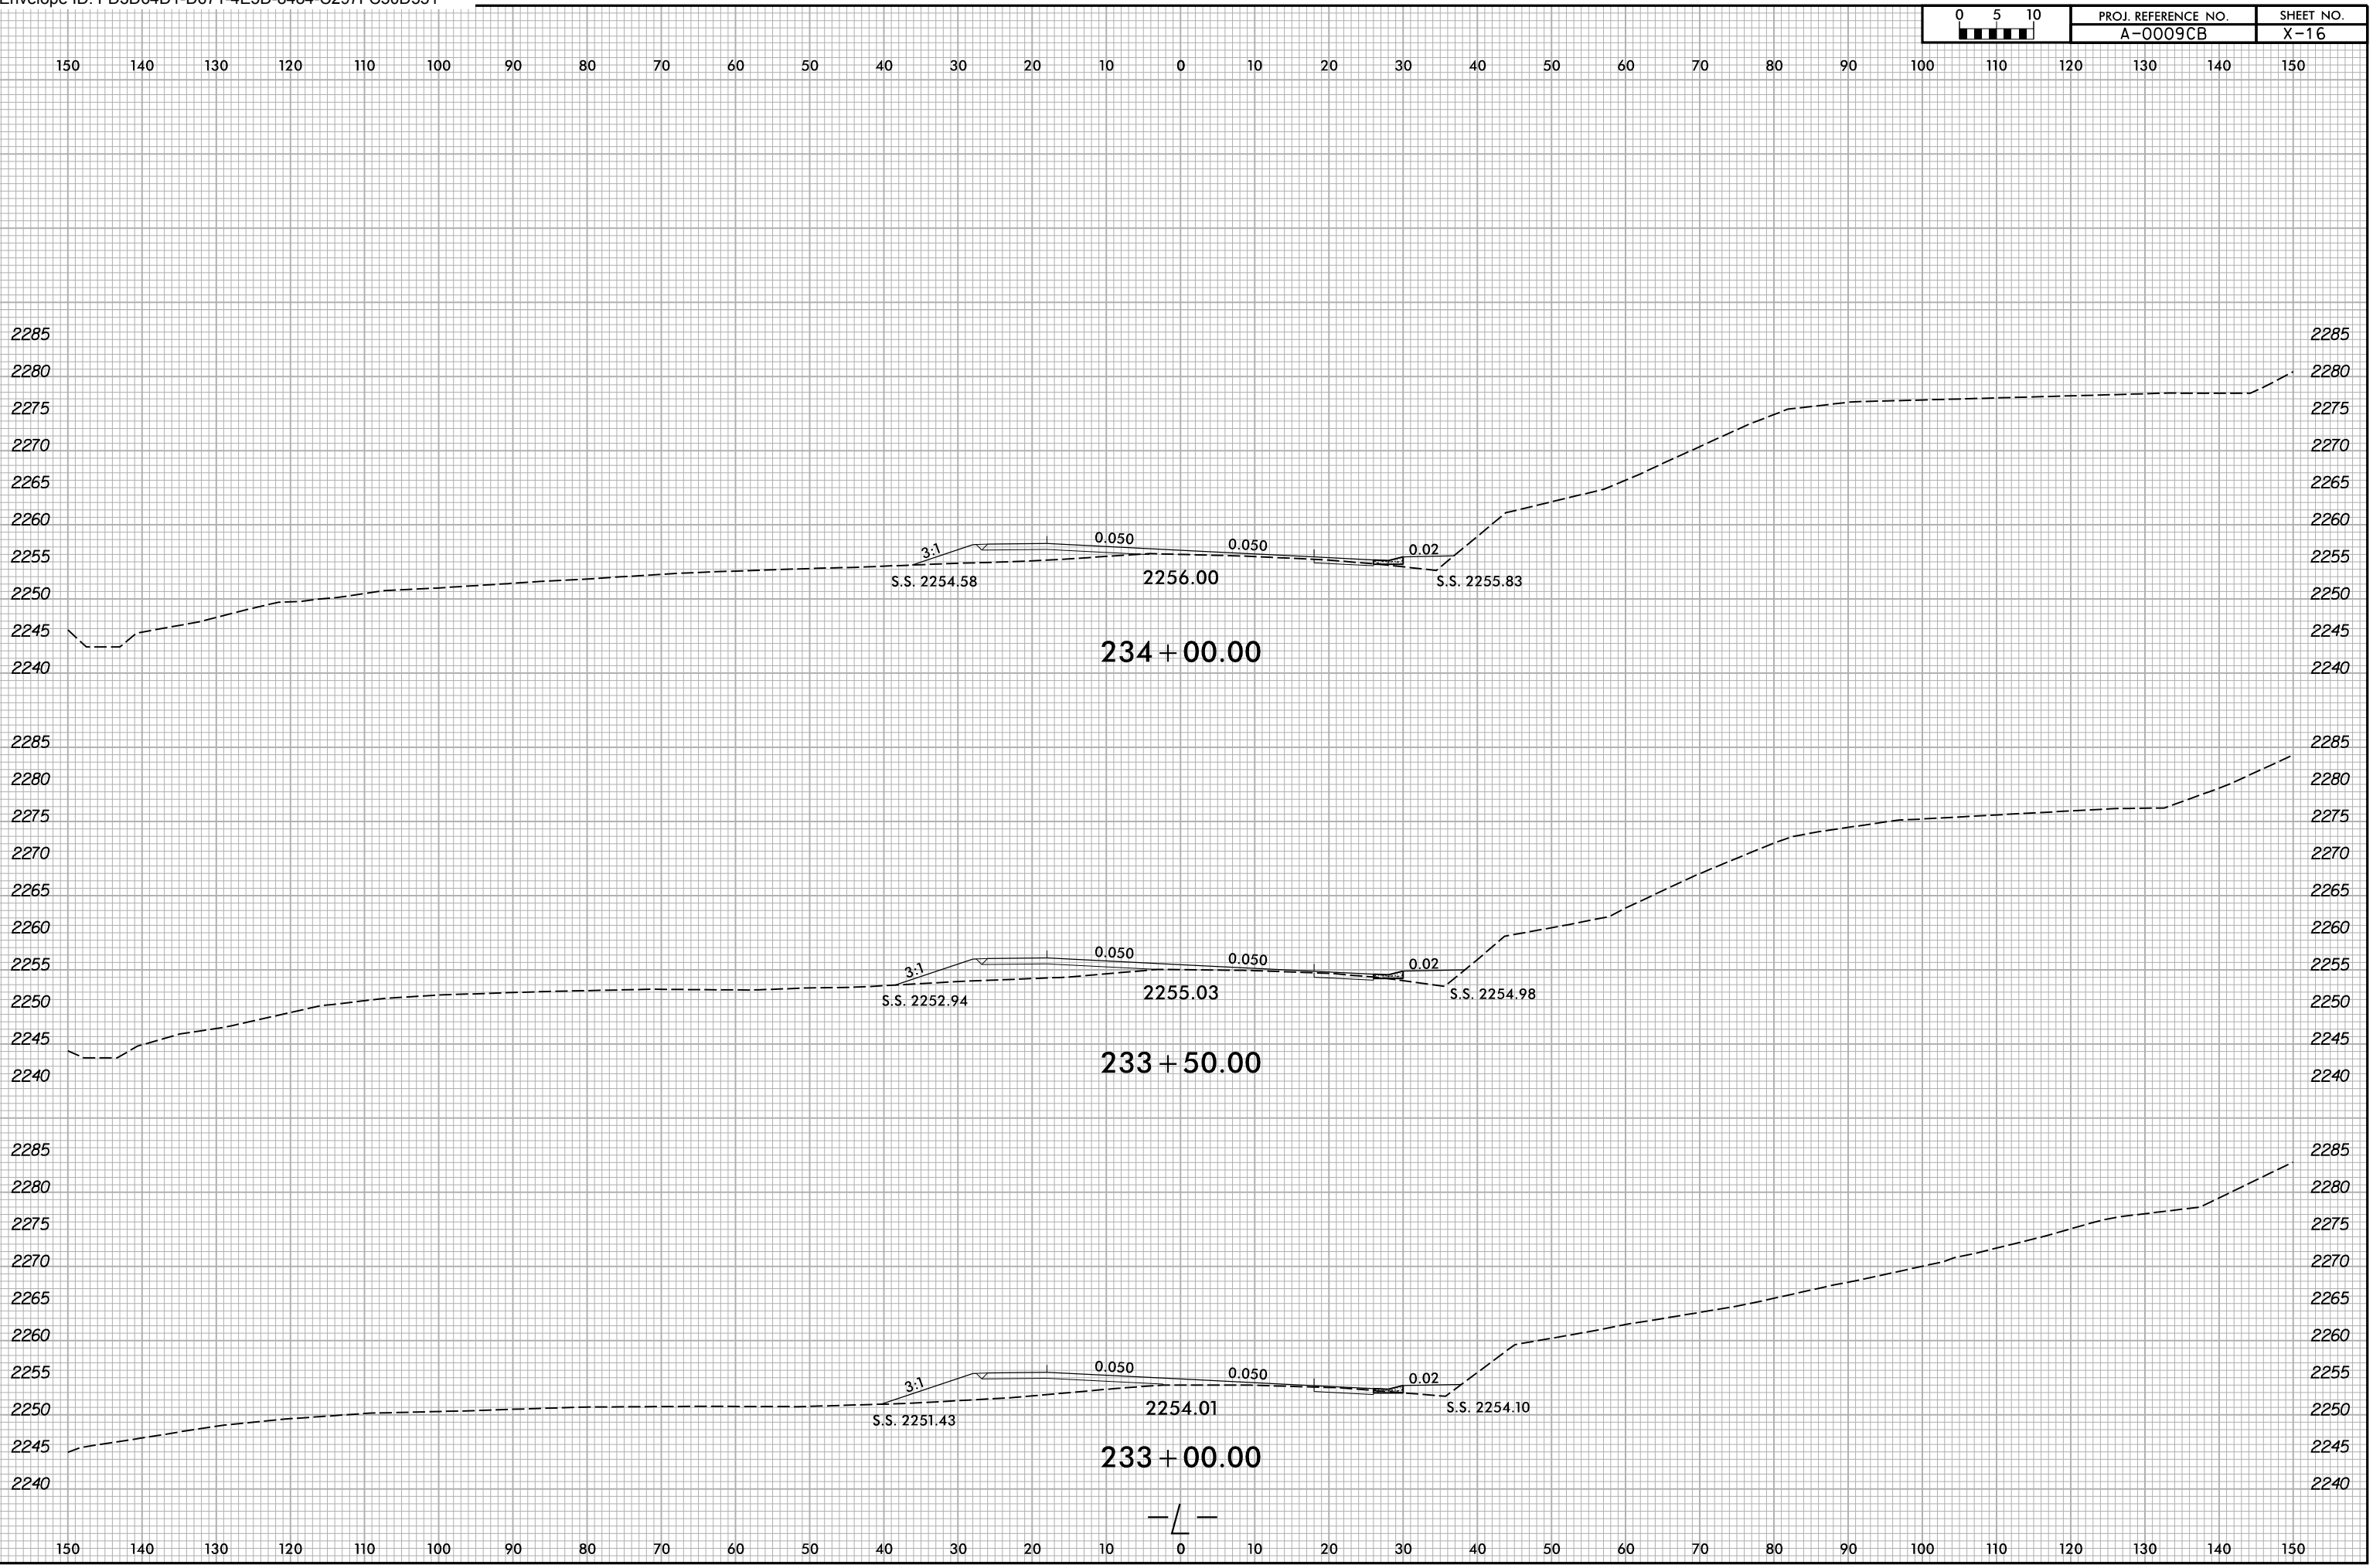

6/8/2022
X:\NCDOT\A-0009CB\A-0009CB-A-0009CB.Rdj...xp.L.dgn
User:smelvr