


6/23/16

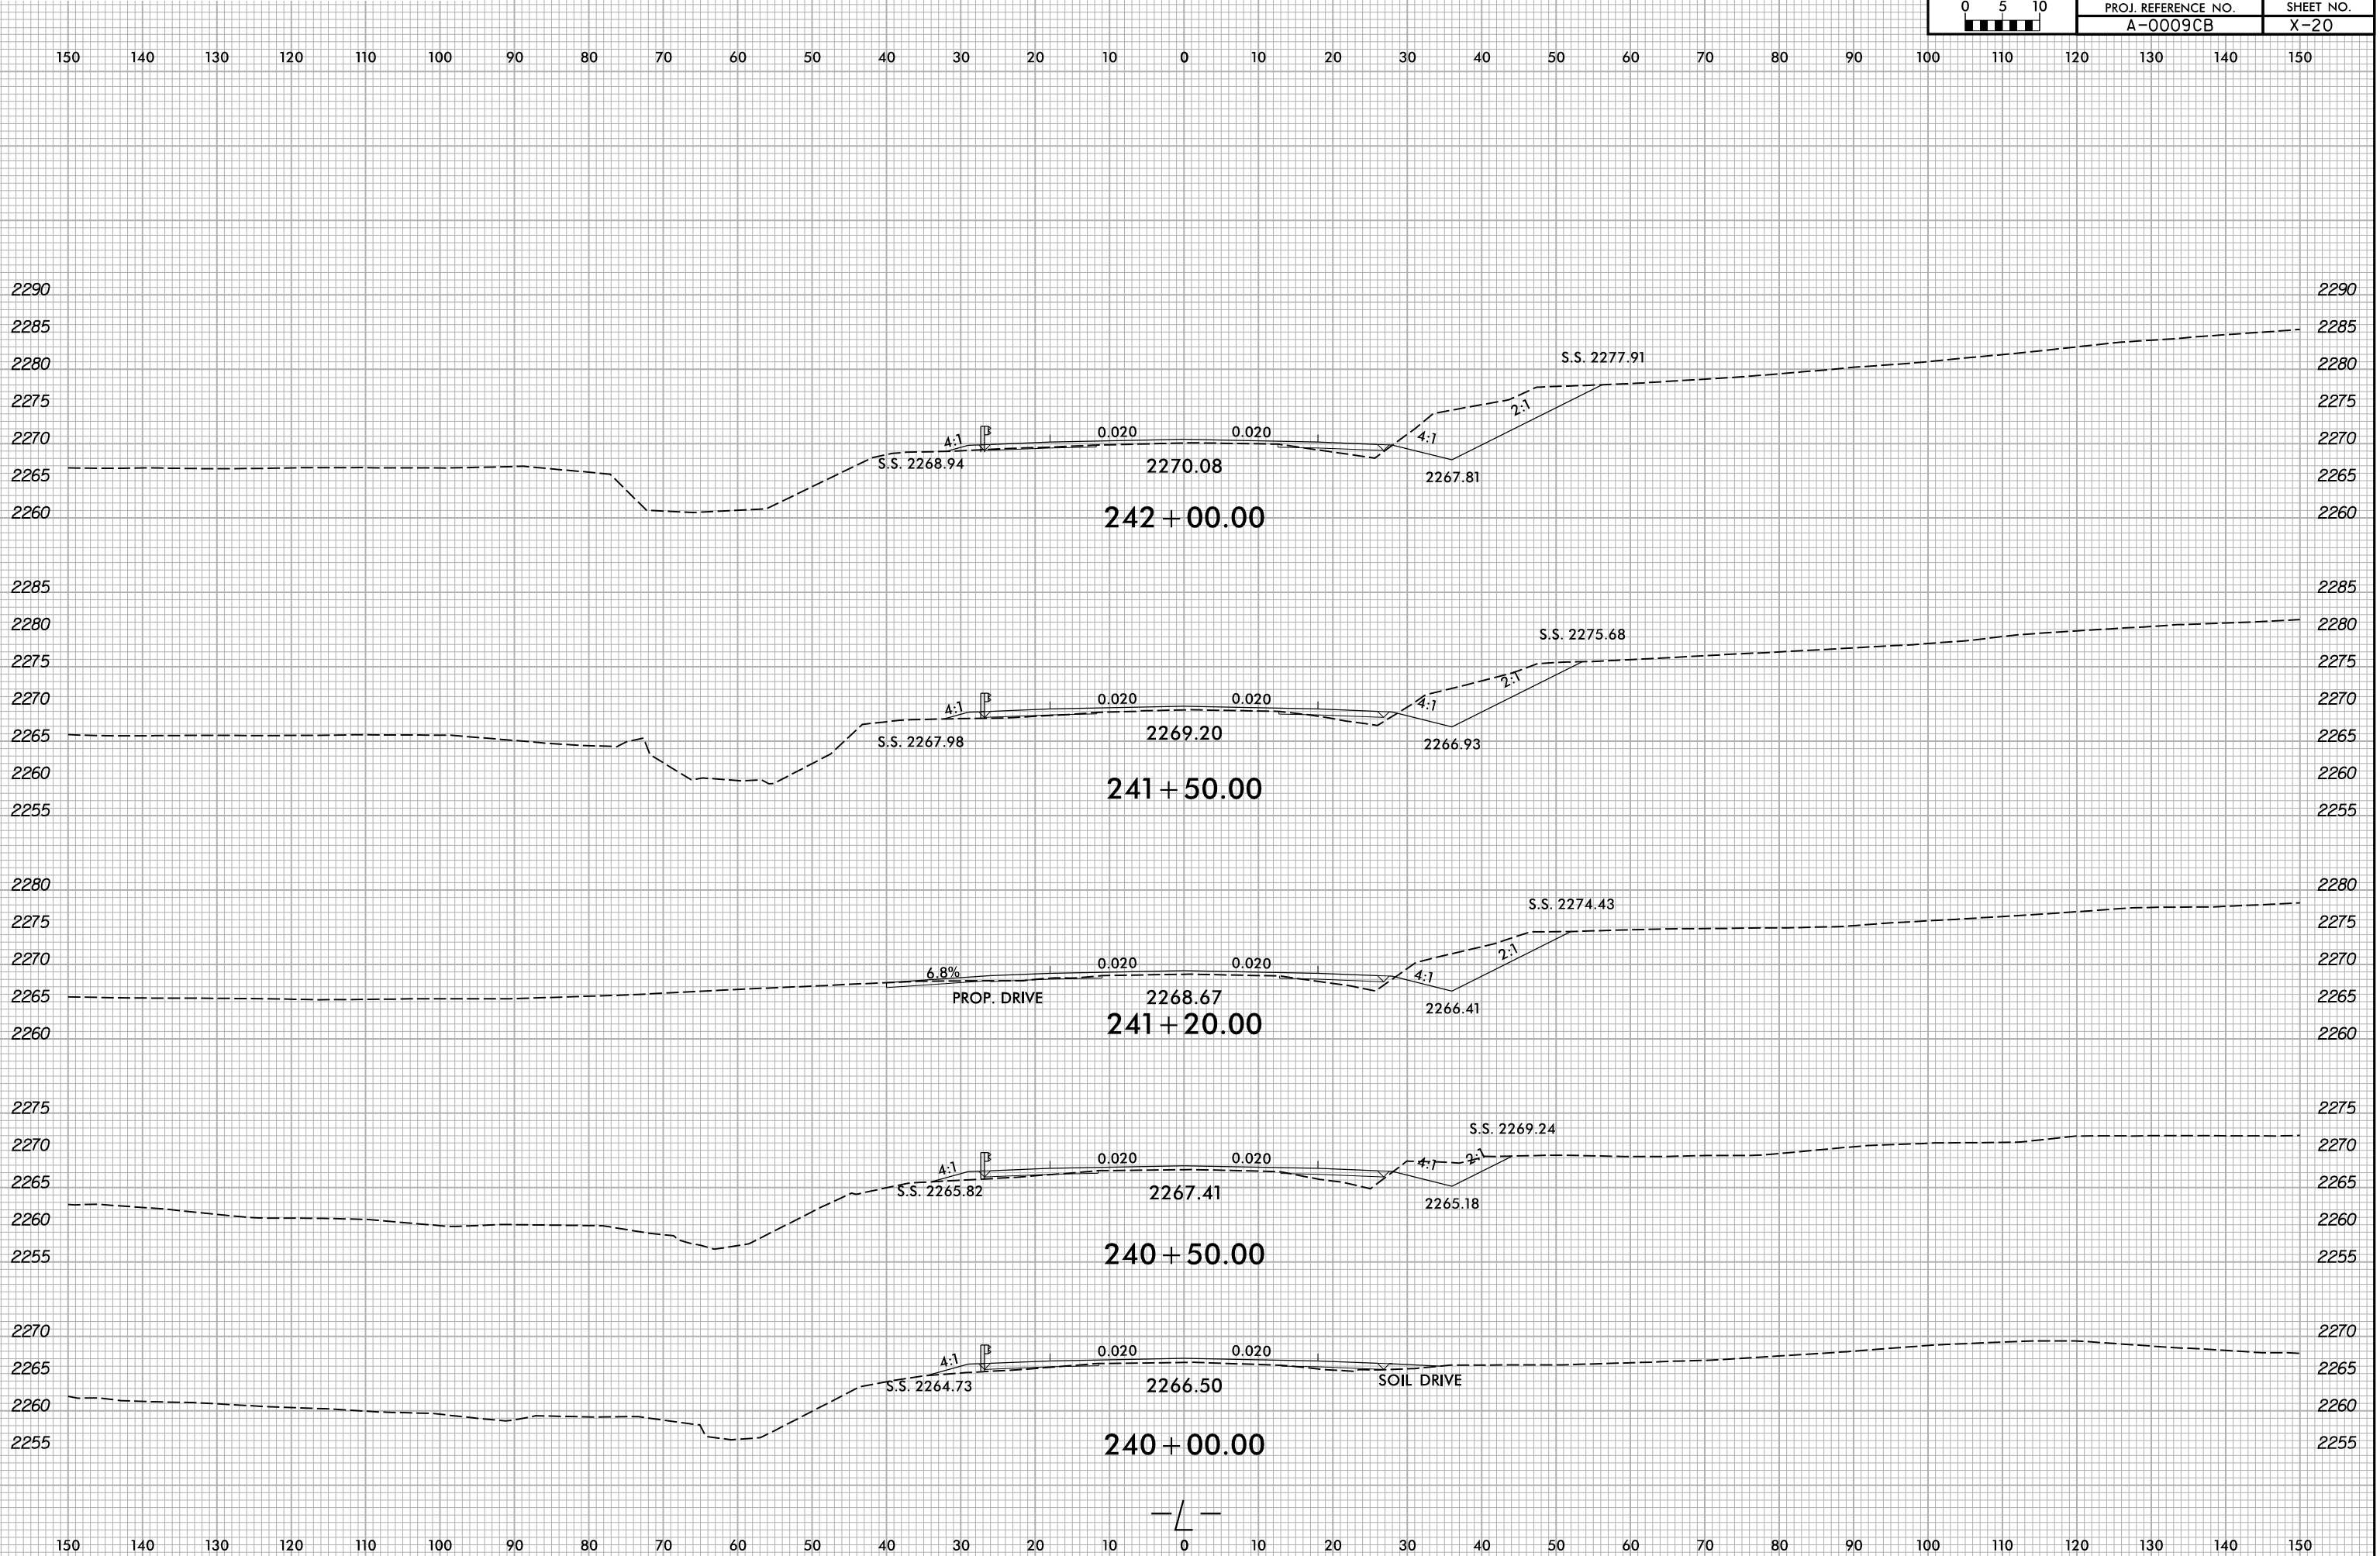

X:\N\0009\A-0009CB\A-0009CB-R.dwg, xpl, L.dgn  
User:zsmelvr

