


6/23/16

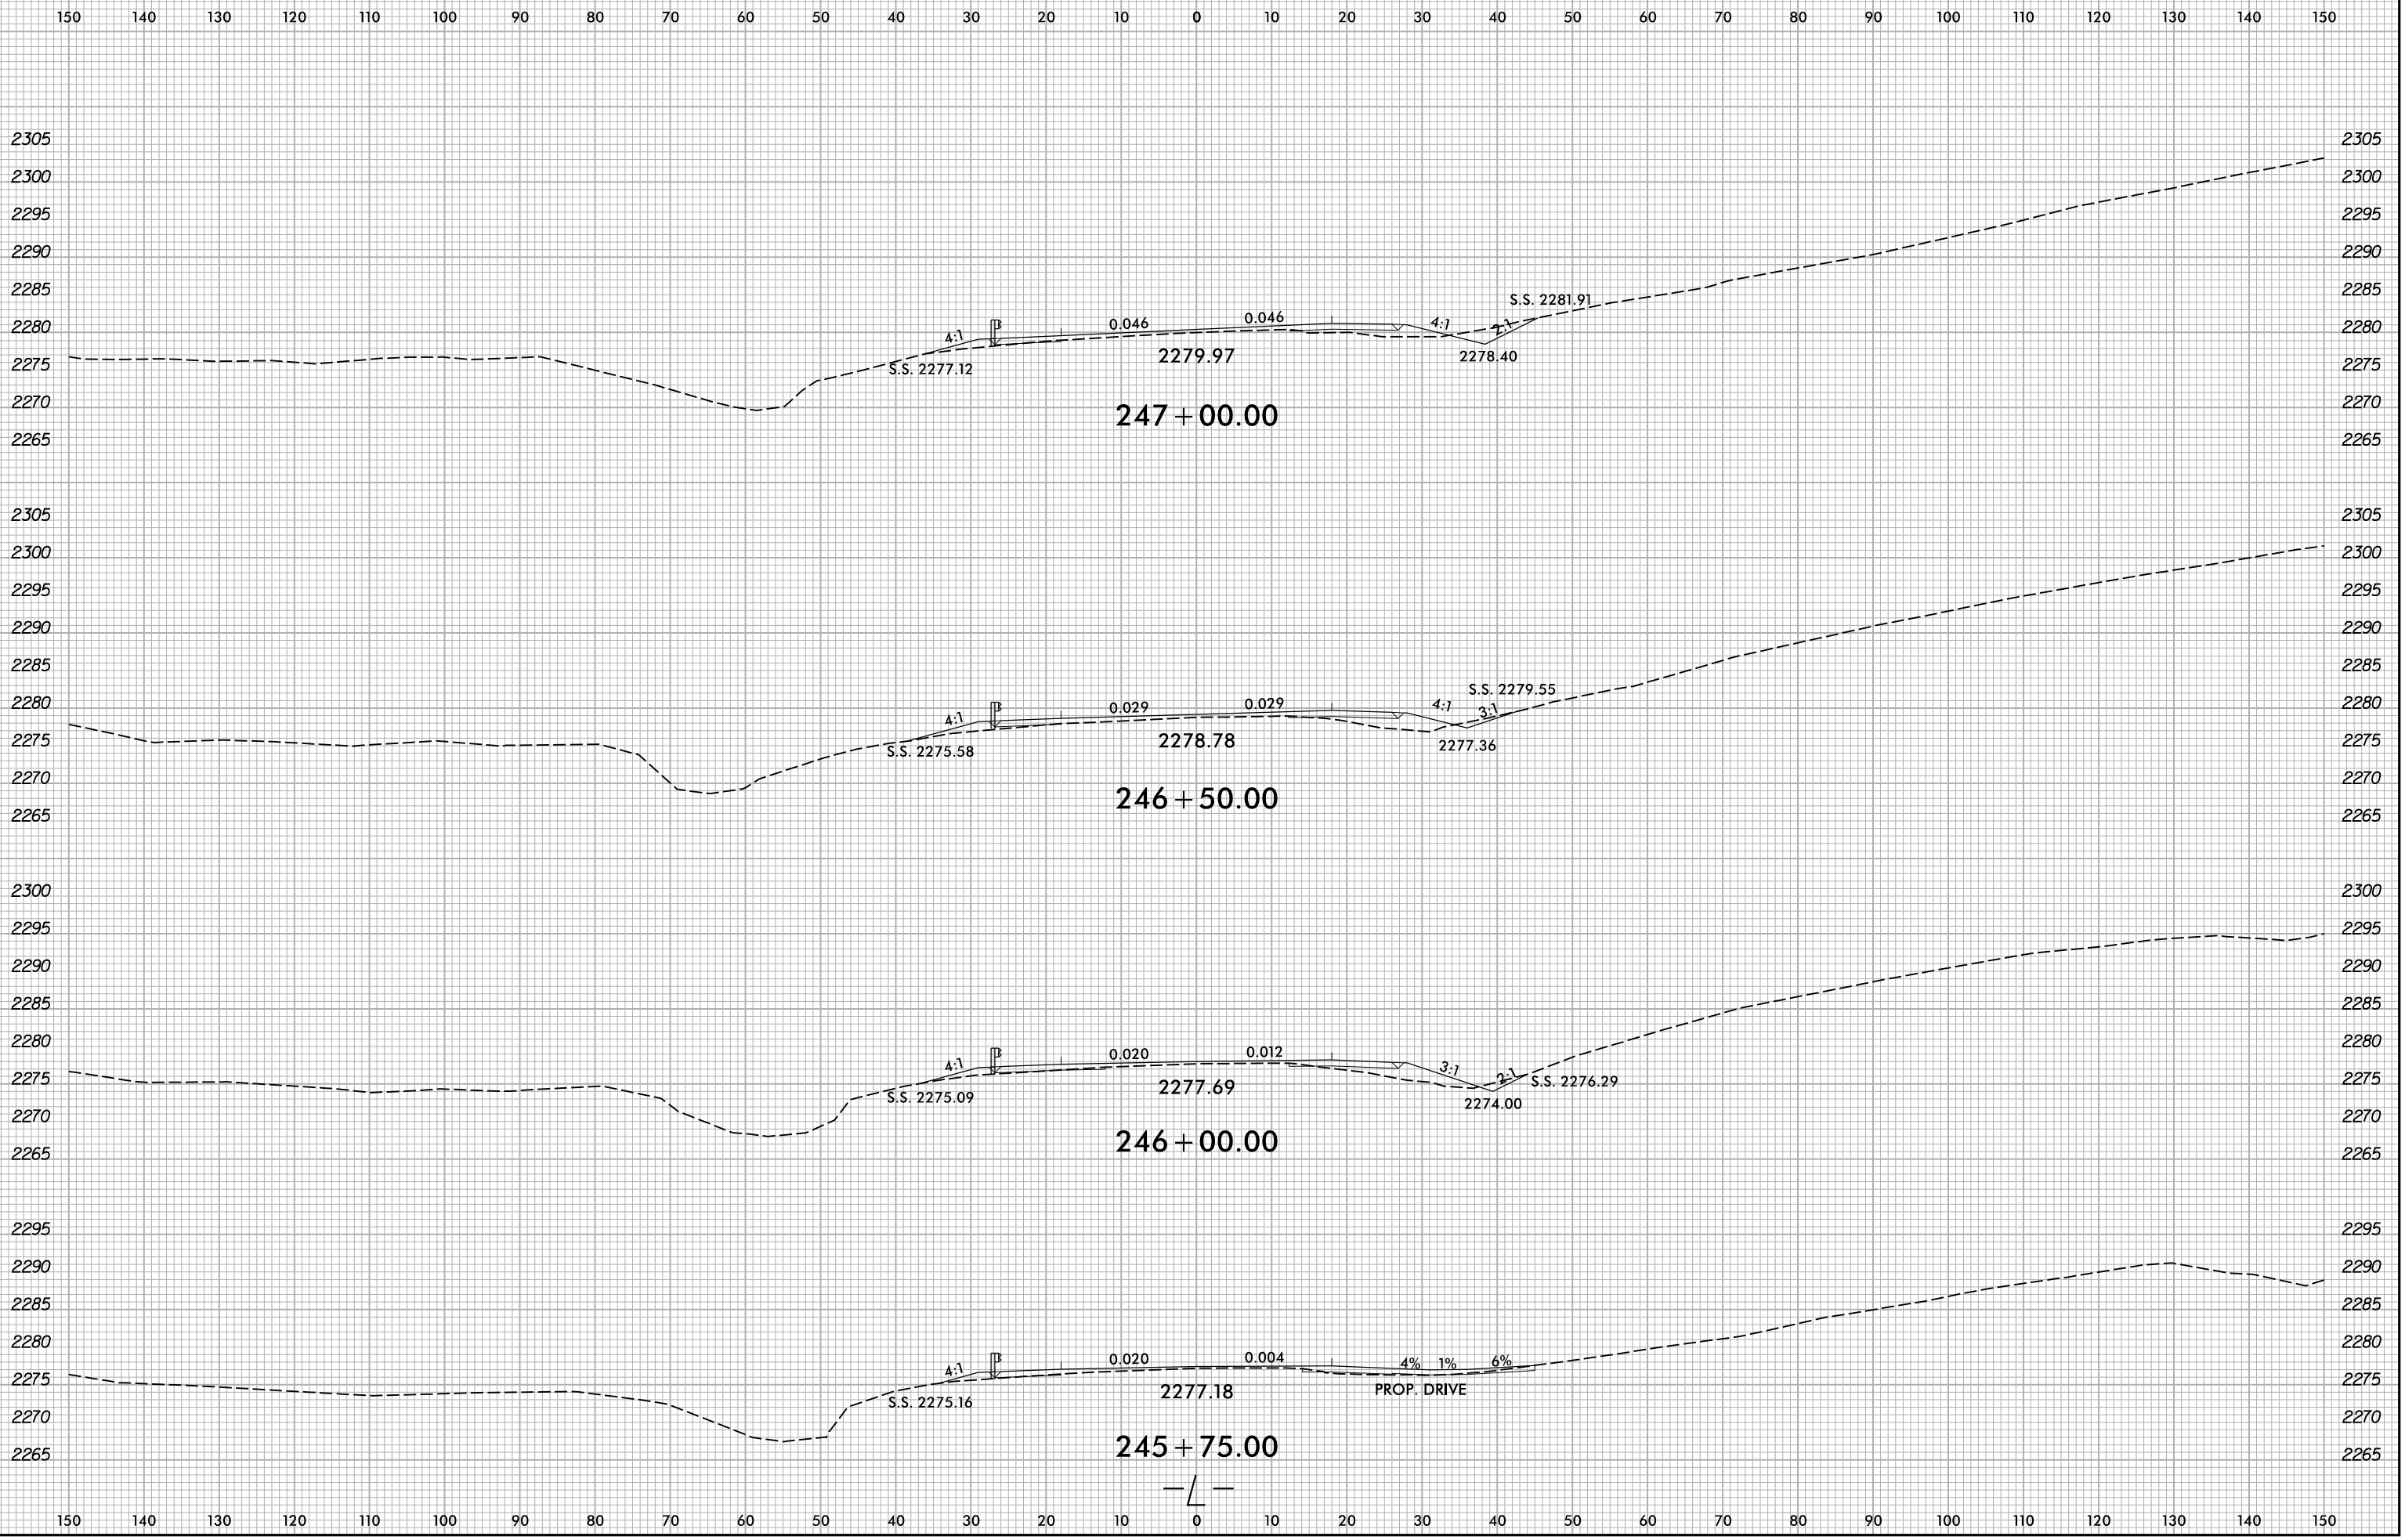

6/8/2022
X:\NCDOT\A-0009CB\A-0009CB-R.dwg
User:smelvr