


6/23/16

|        |                     |           |
|--------|---------------------|-----------|
| 0 5 10 | PROJ. REFERENCE NO. | SHEET NO. |
|        | A-0009CB            | X-35      |

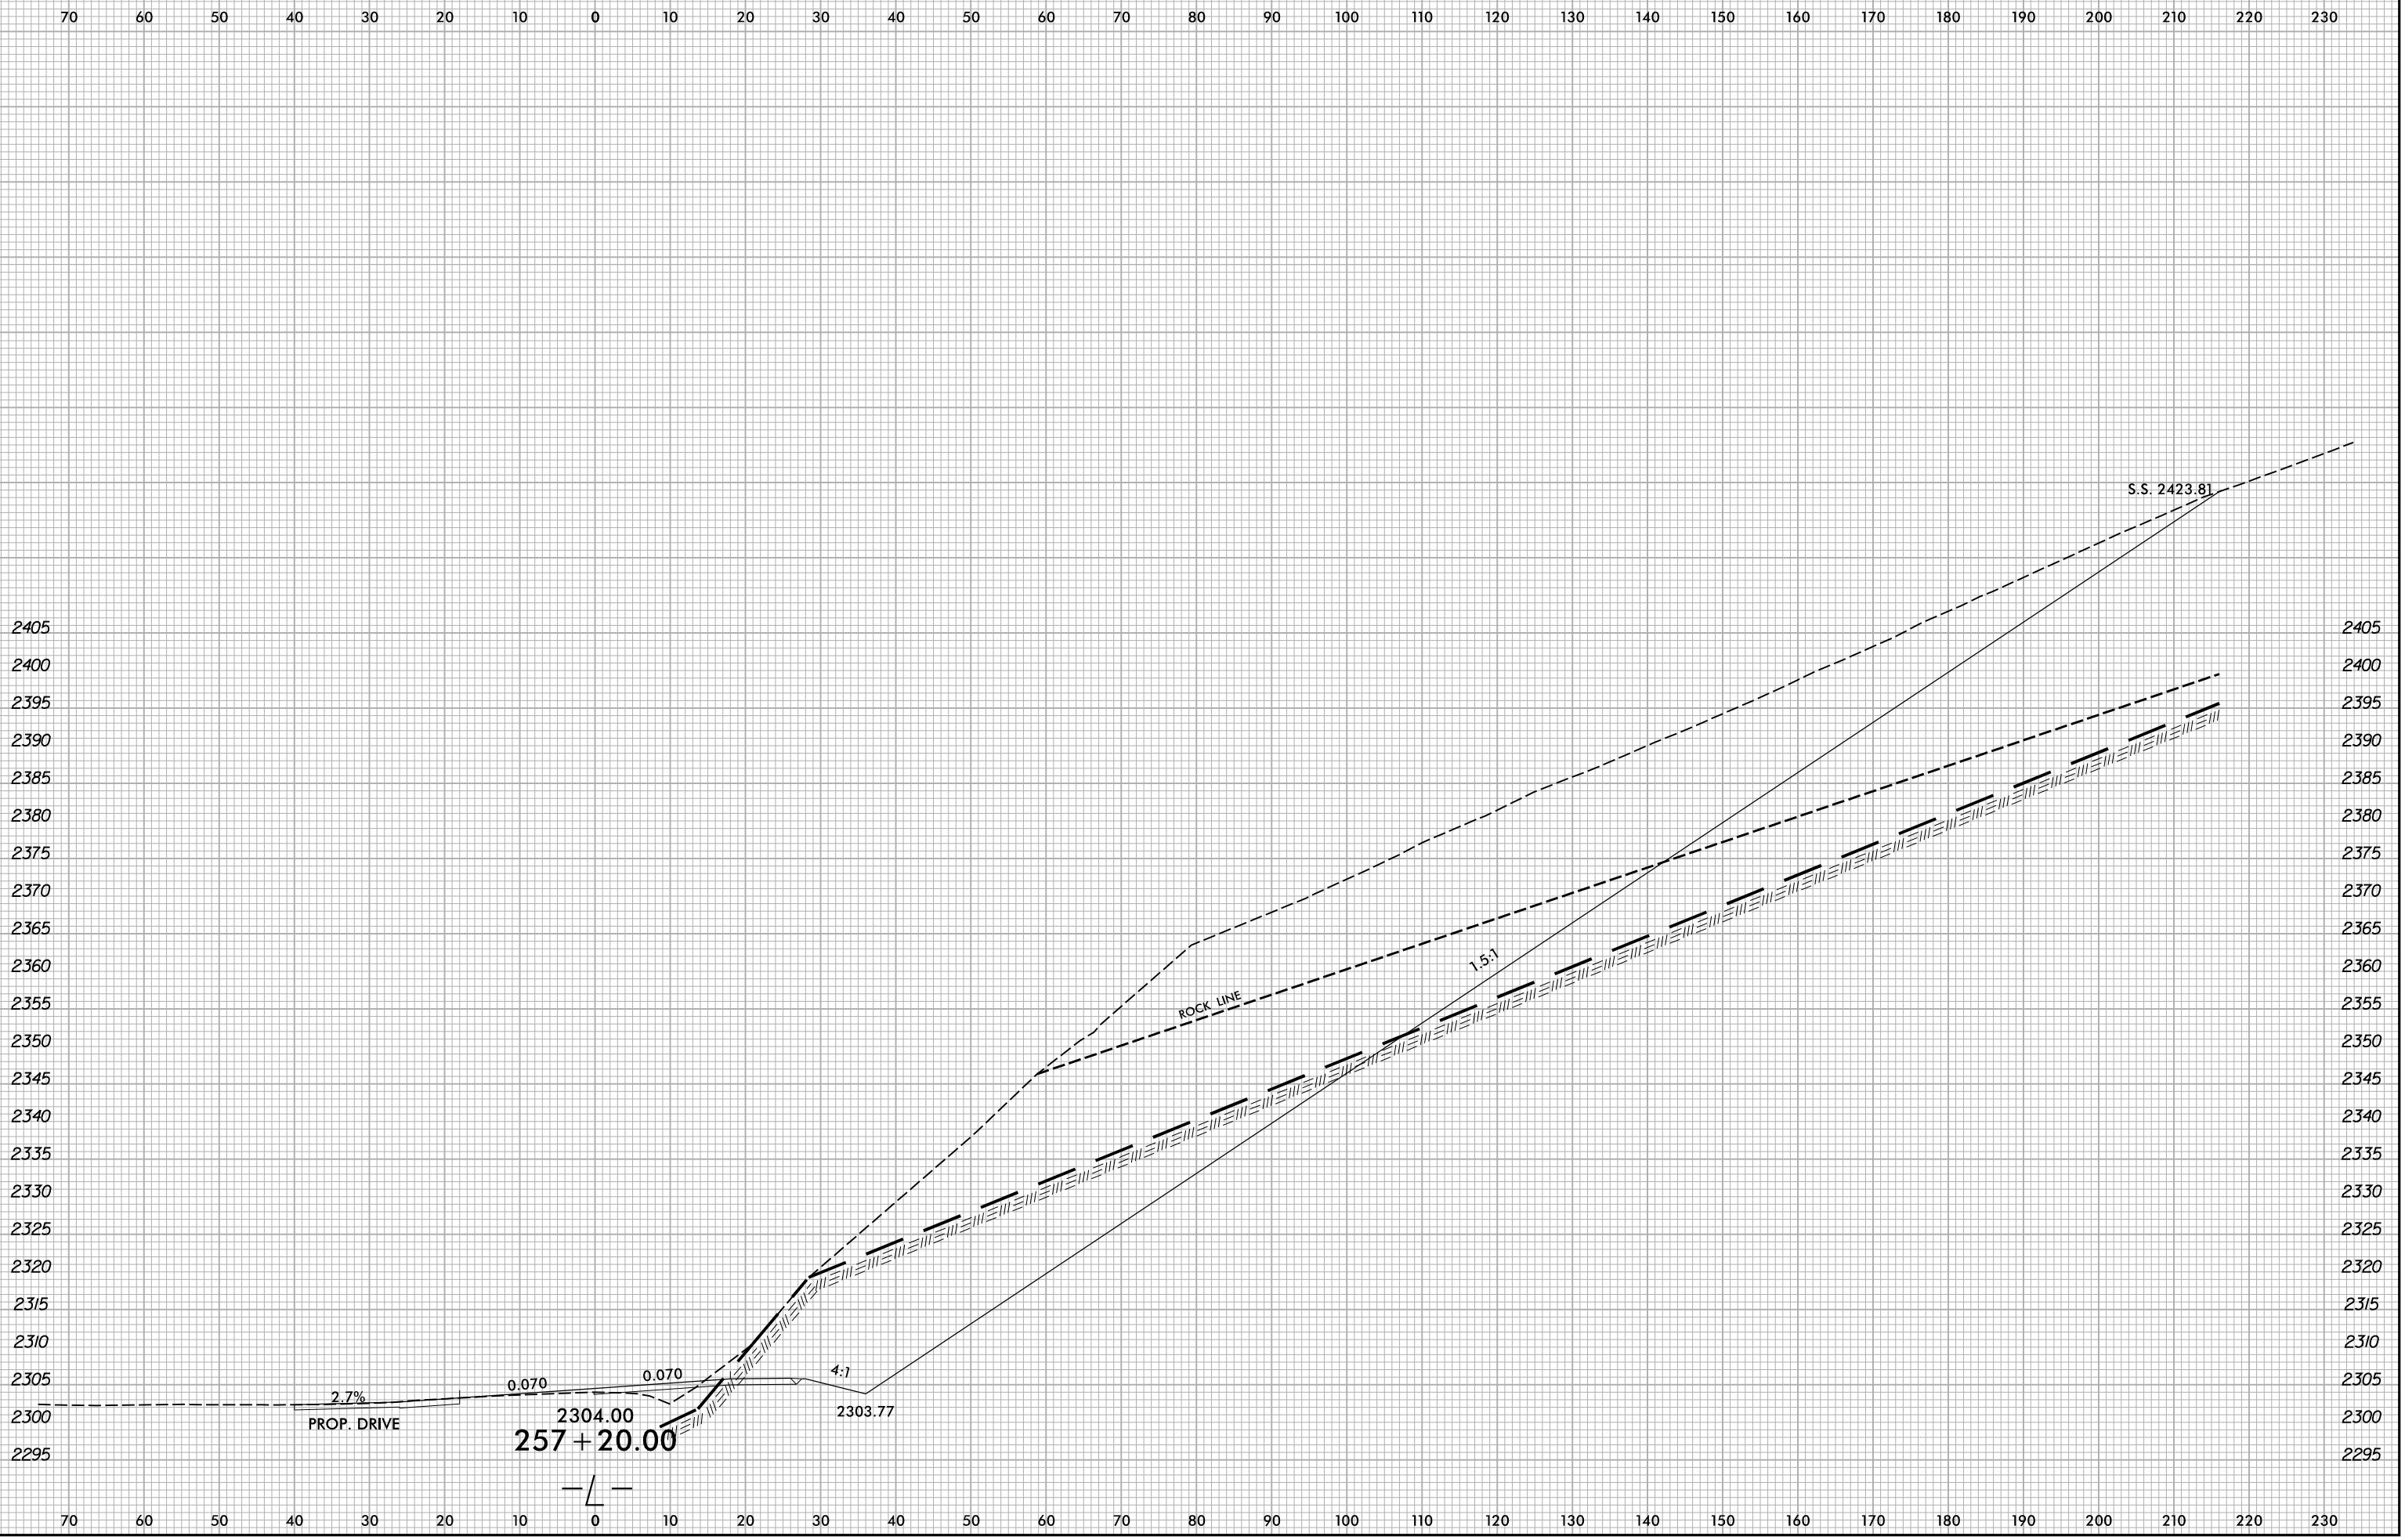

6/8/2022 X:\NC001\A-0009\Roadway\XSC\A-0009CB\A-0009CB.Rdy..pl.L.dgn User:smelvr