


6/23/16

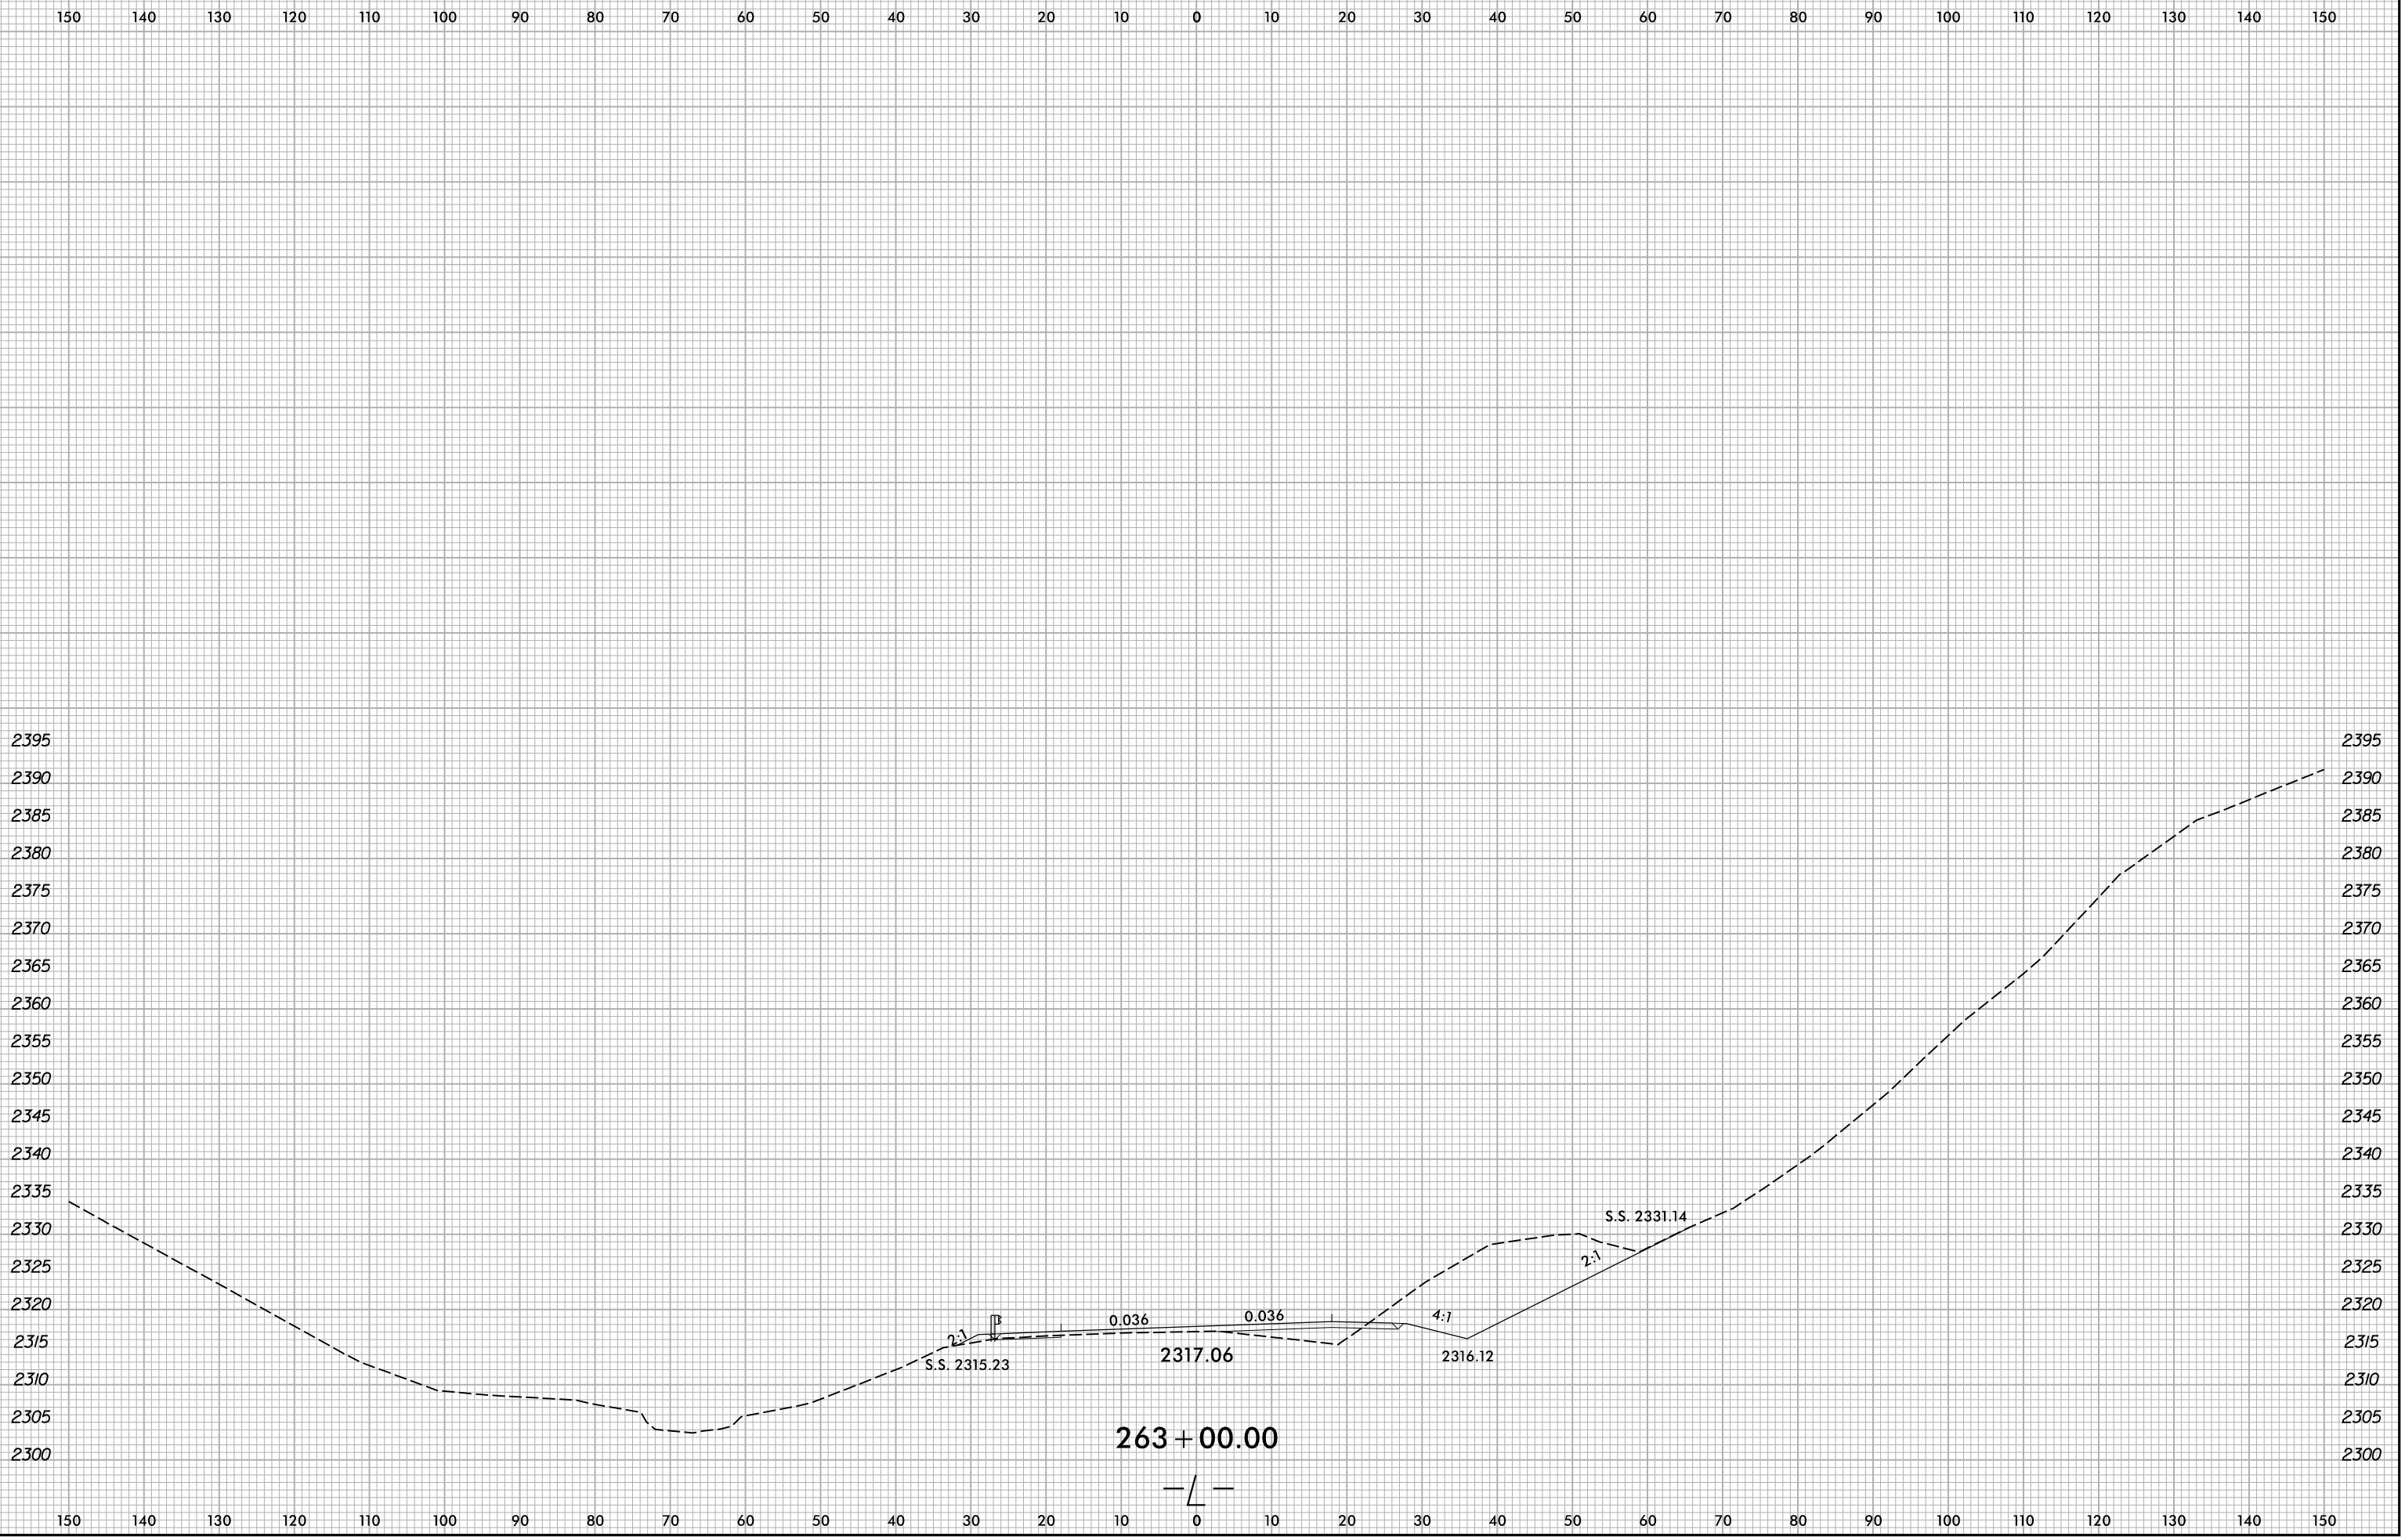

X:\N\001\A-0009\Roadway\XSC\A-0009CB-A-0009CB.Rdy...xp.L.dgn  
User:smelvr