


6/23/16

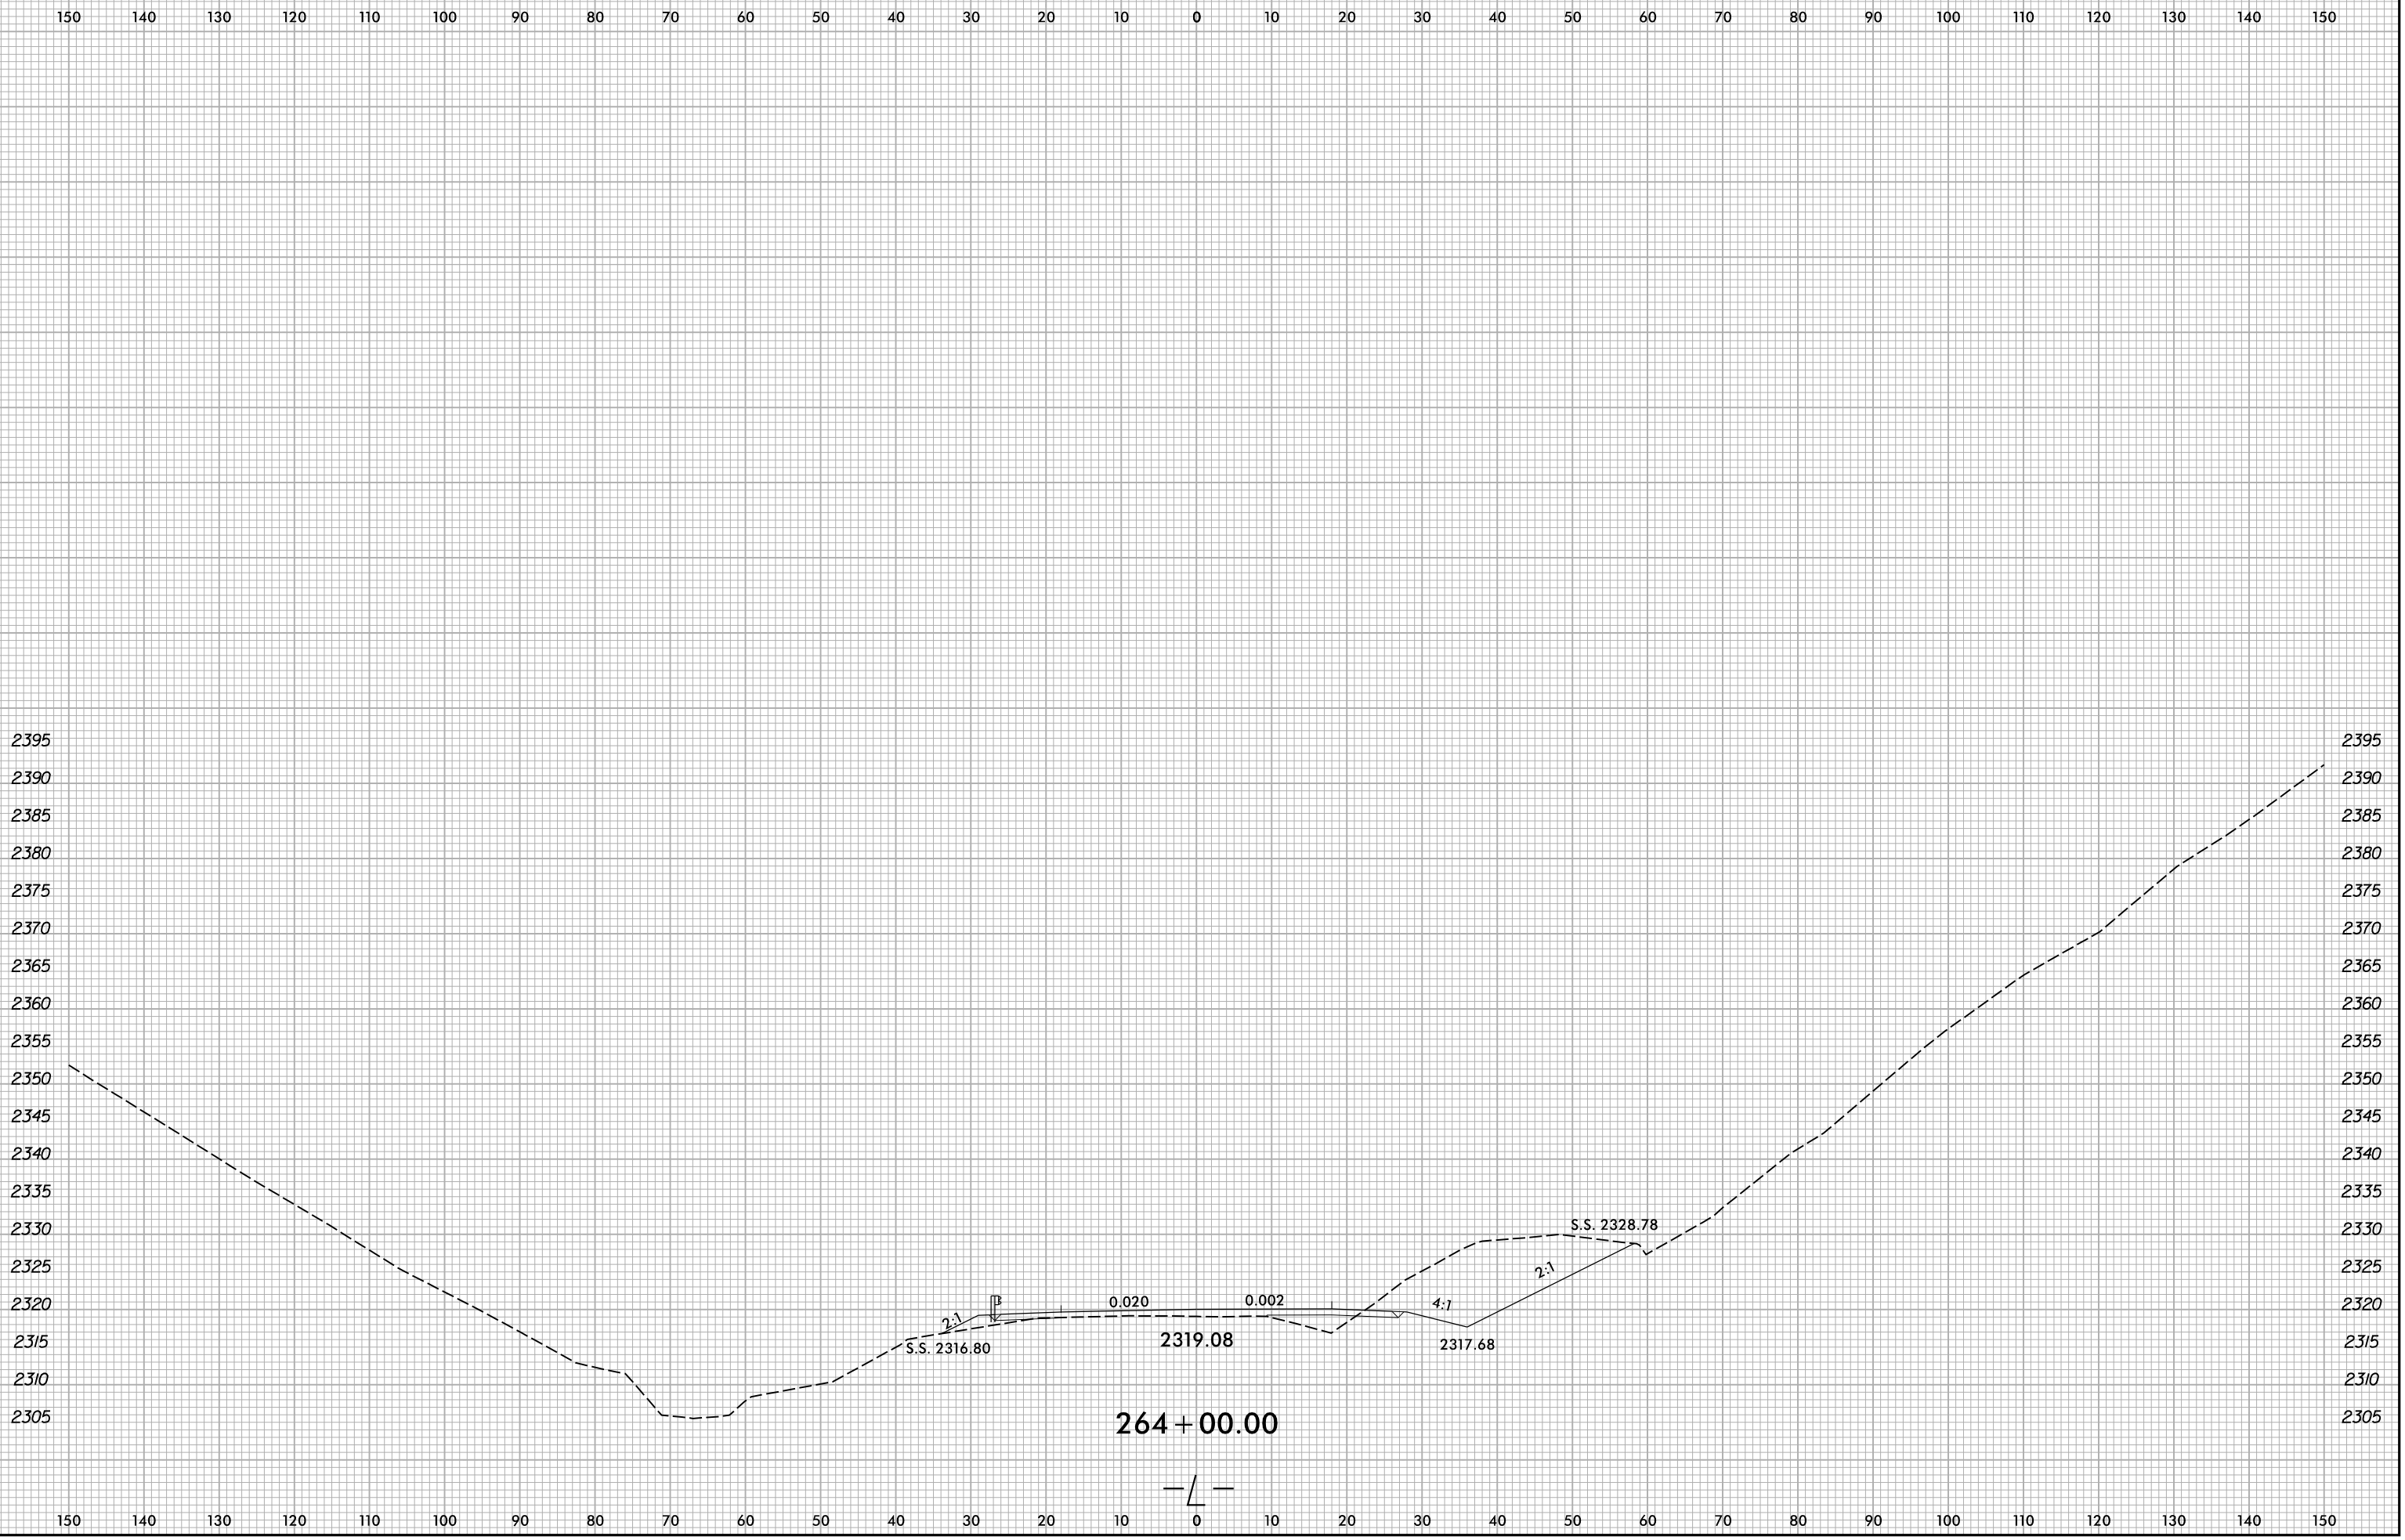

X:\N\001\A-0009CB\A-0009CB.Rdw...xp.L.dgn
User:smelvr

