


6/23/16

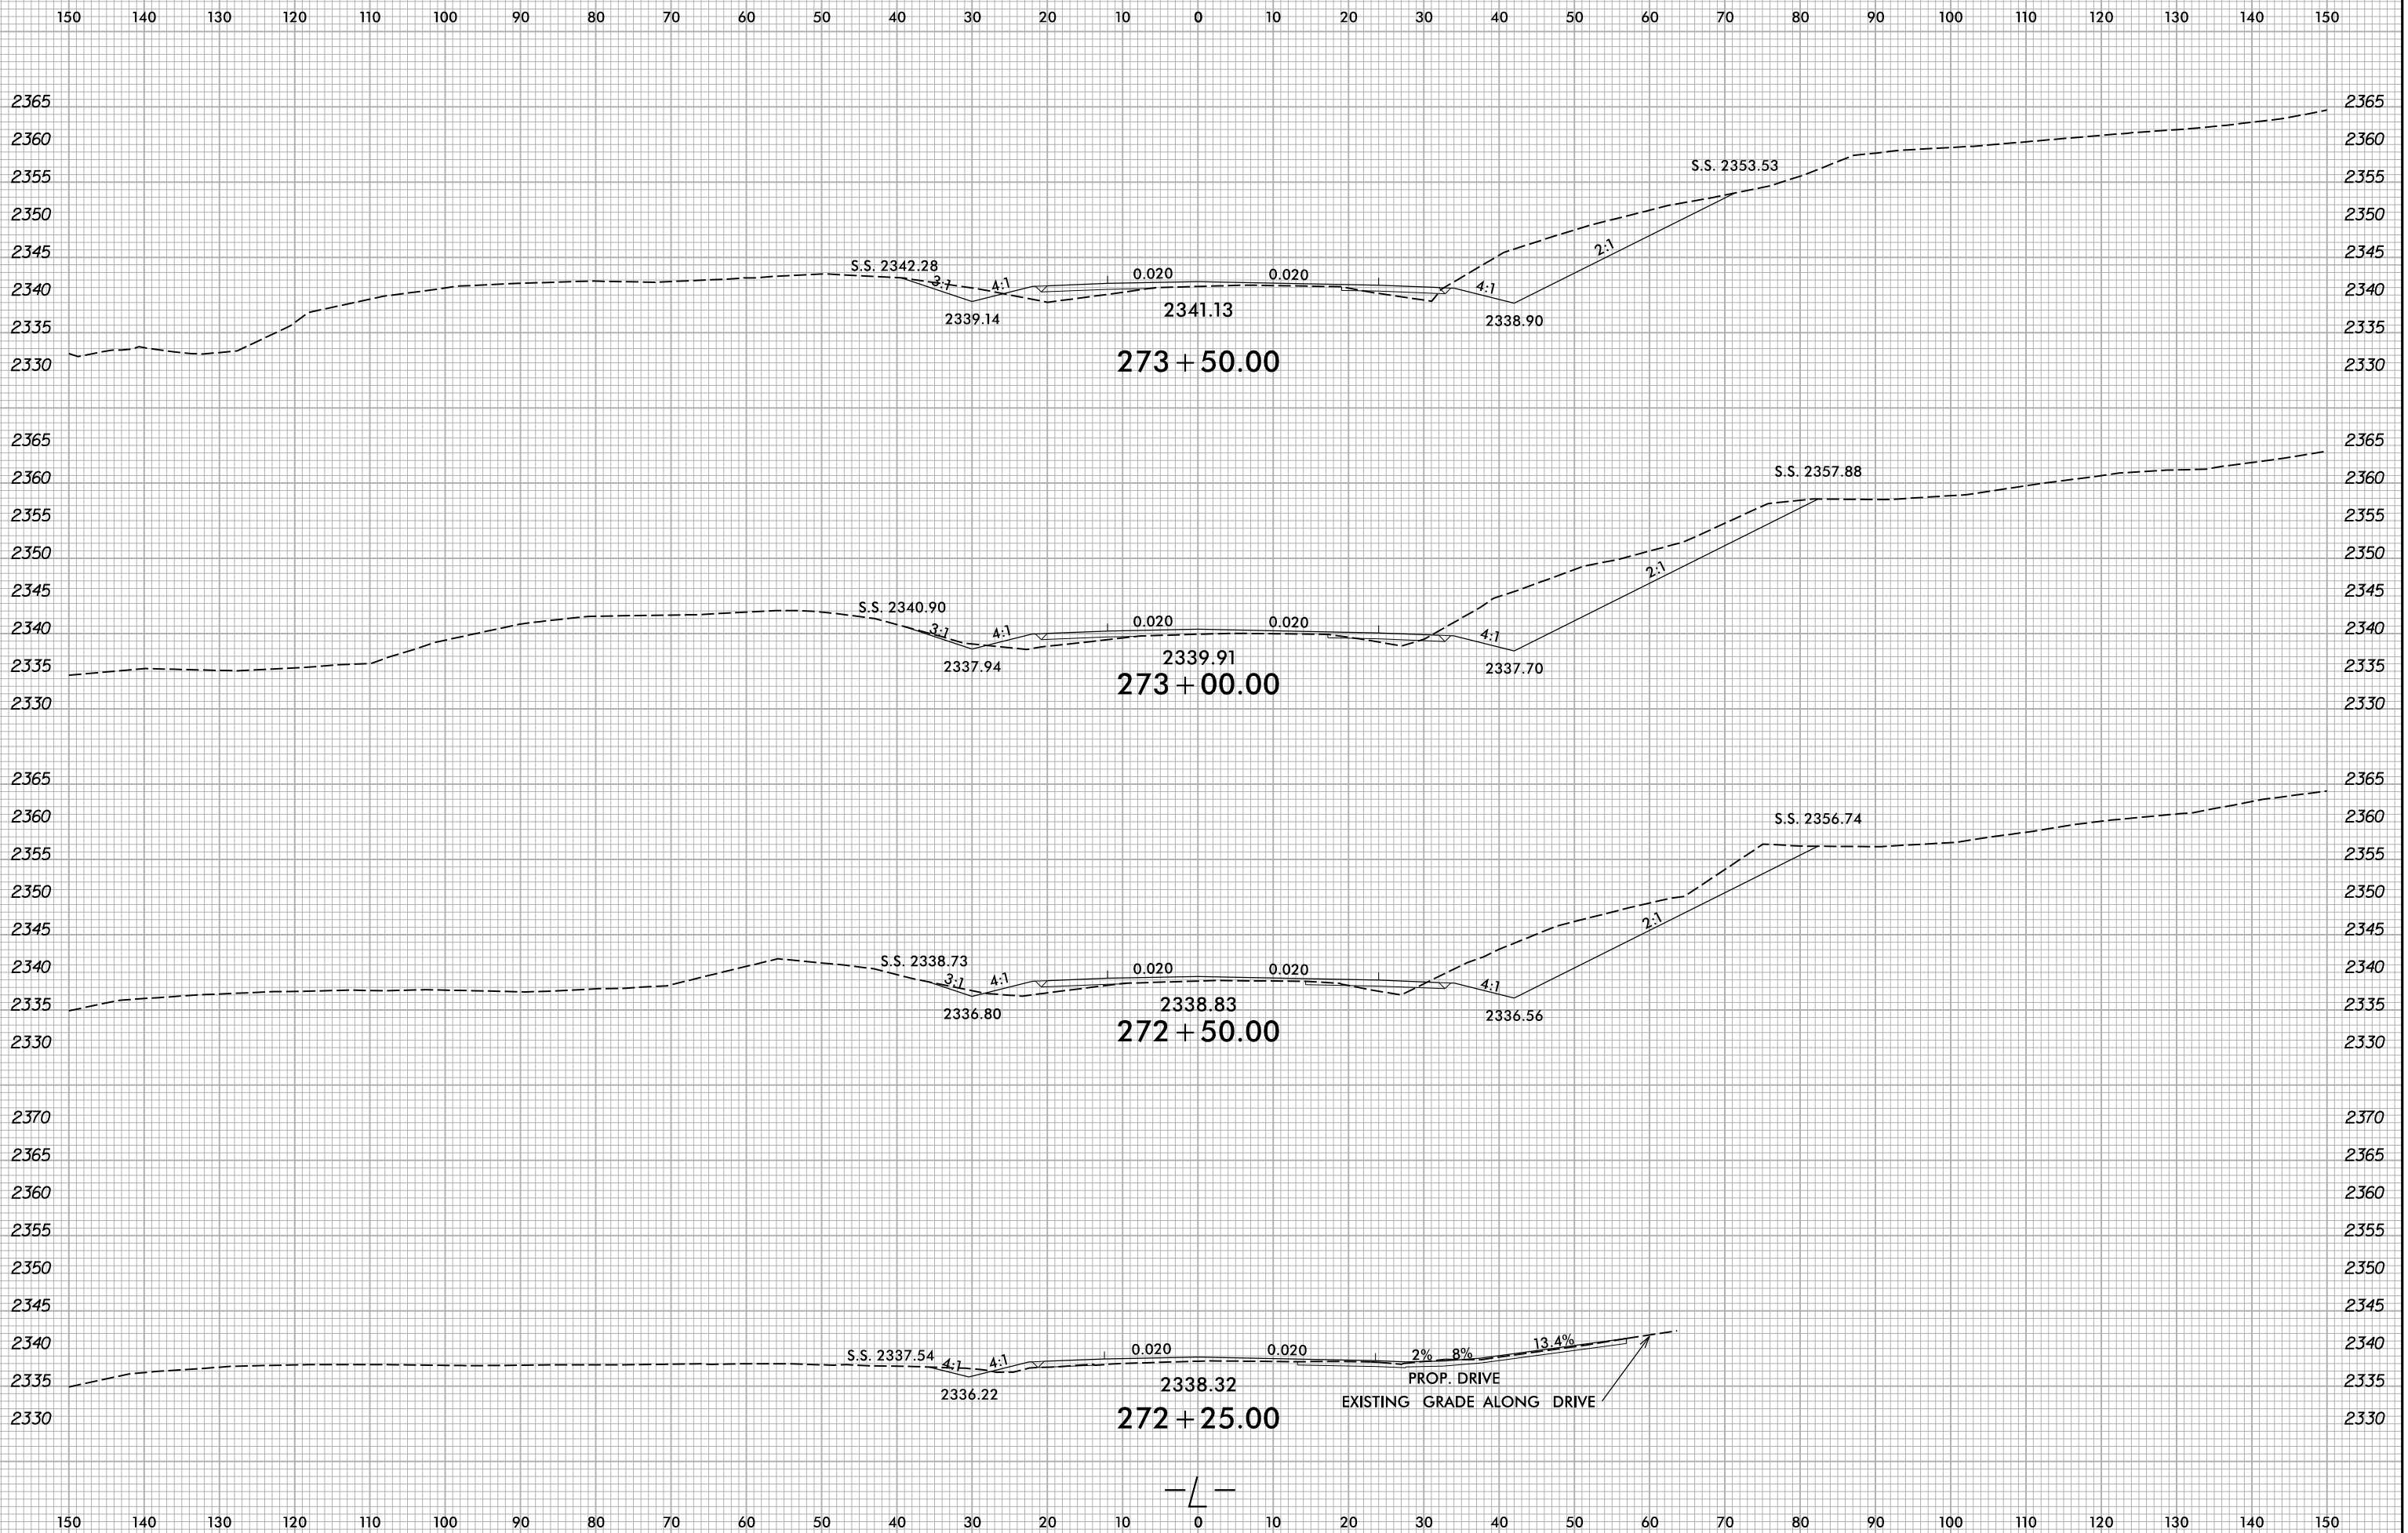

6/8/2022  
X:\NGDOT\A-0009CB\A-0009CB-A-0009CB.Rdw...xp.L.dgn  
User:smelvr