


6/23/16

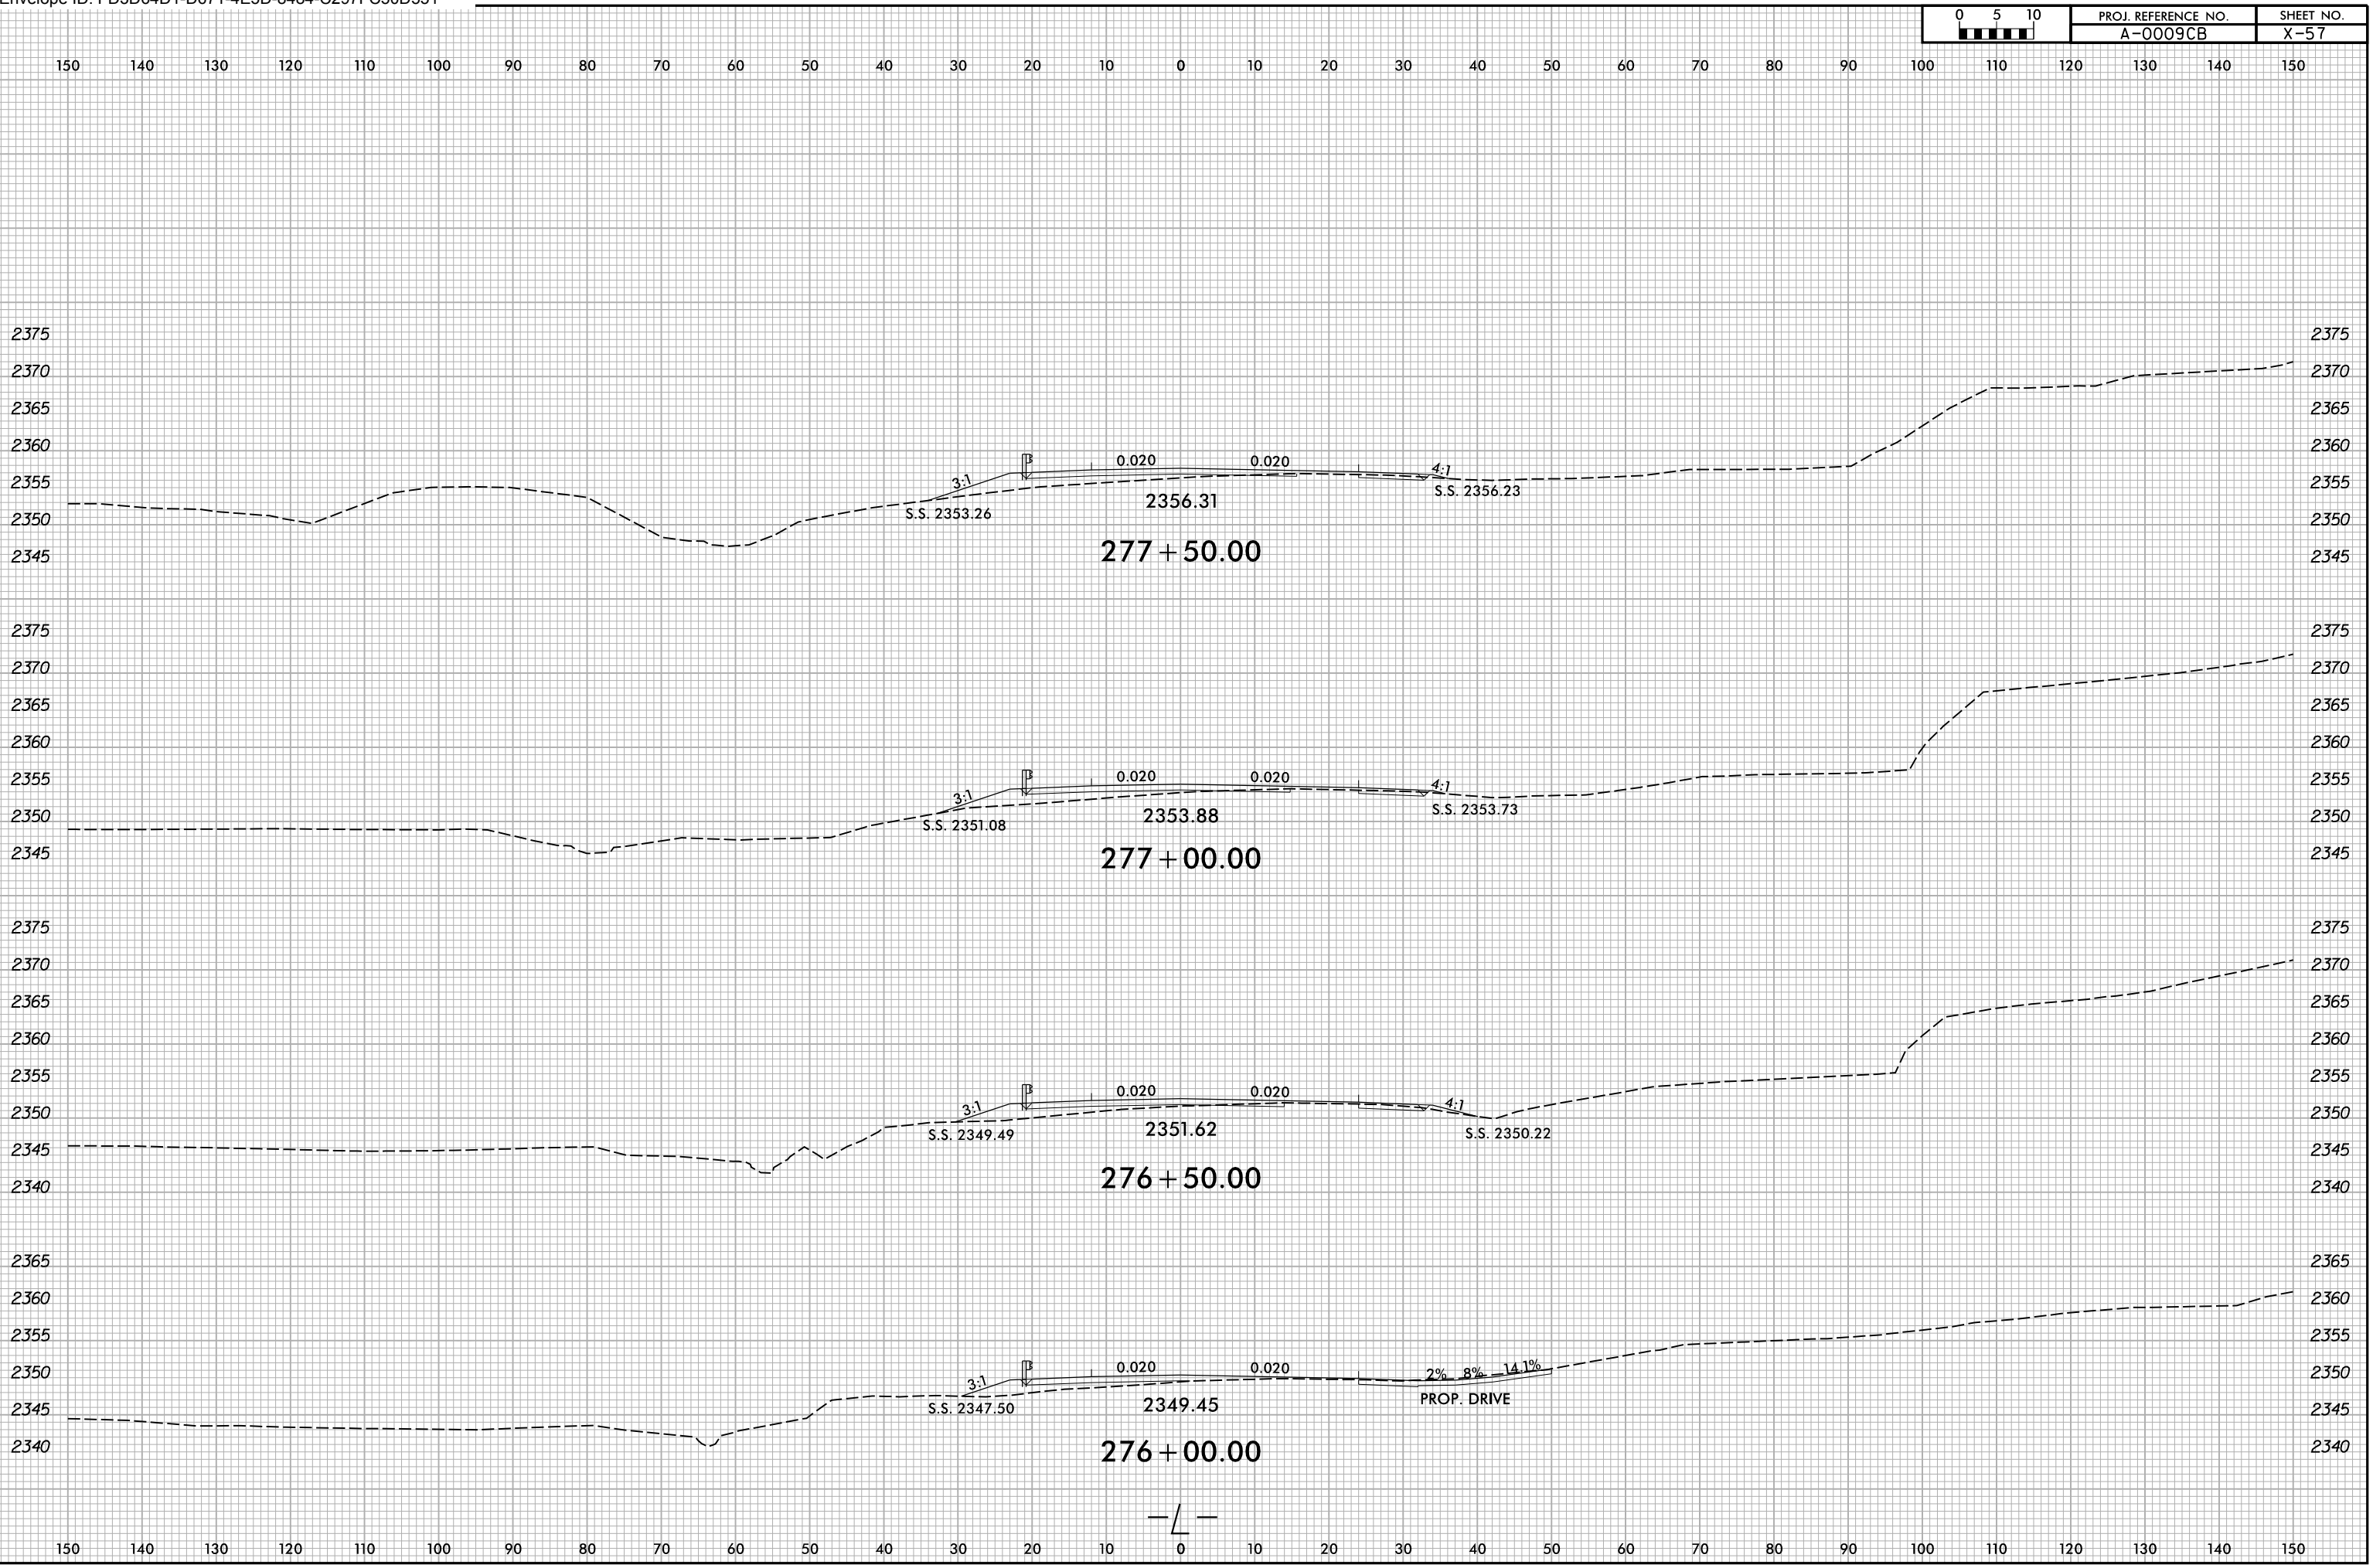

6/8/2022  
X:\NCDOT\A-0009CB\A-0009CB-R.dwg  
User:smelvr