


6/23/16

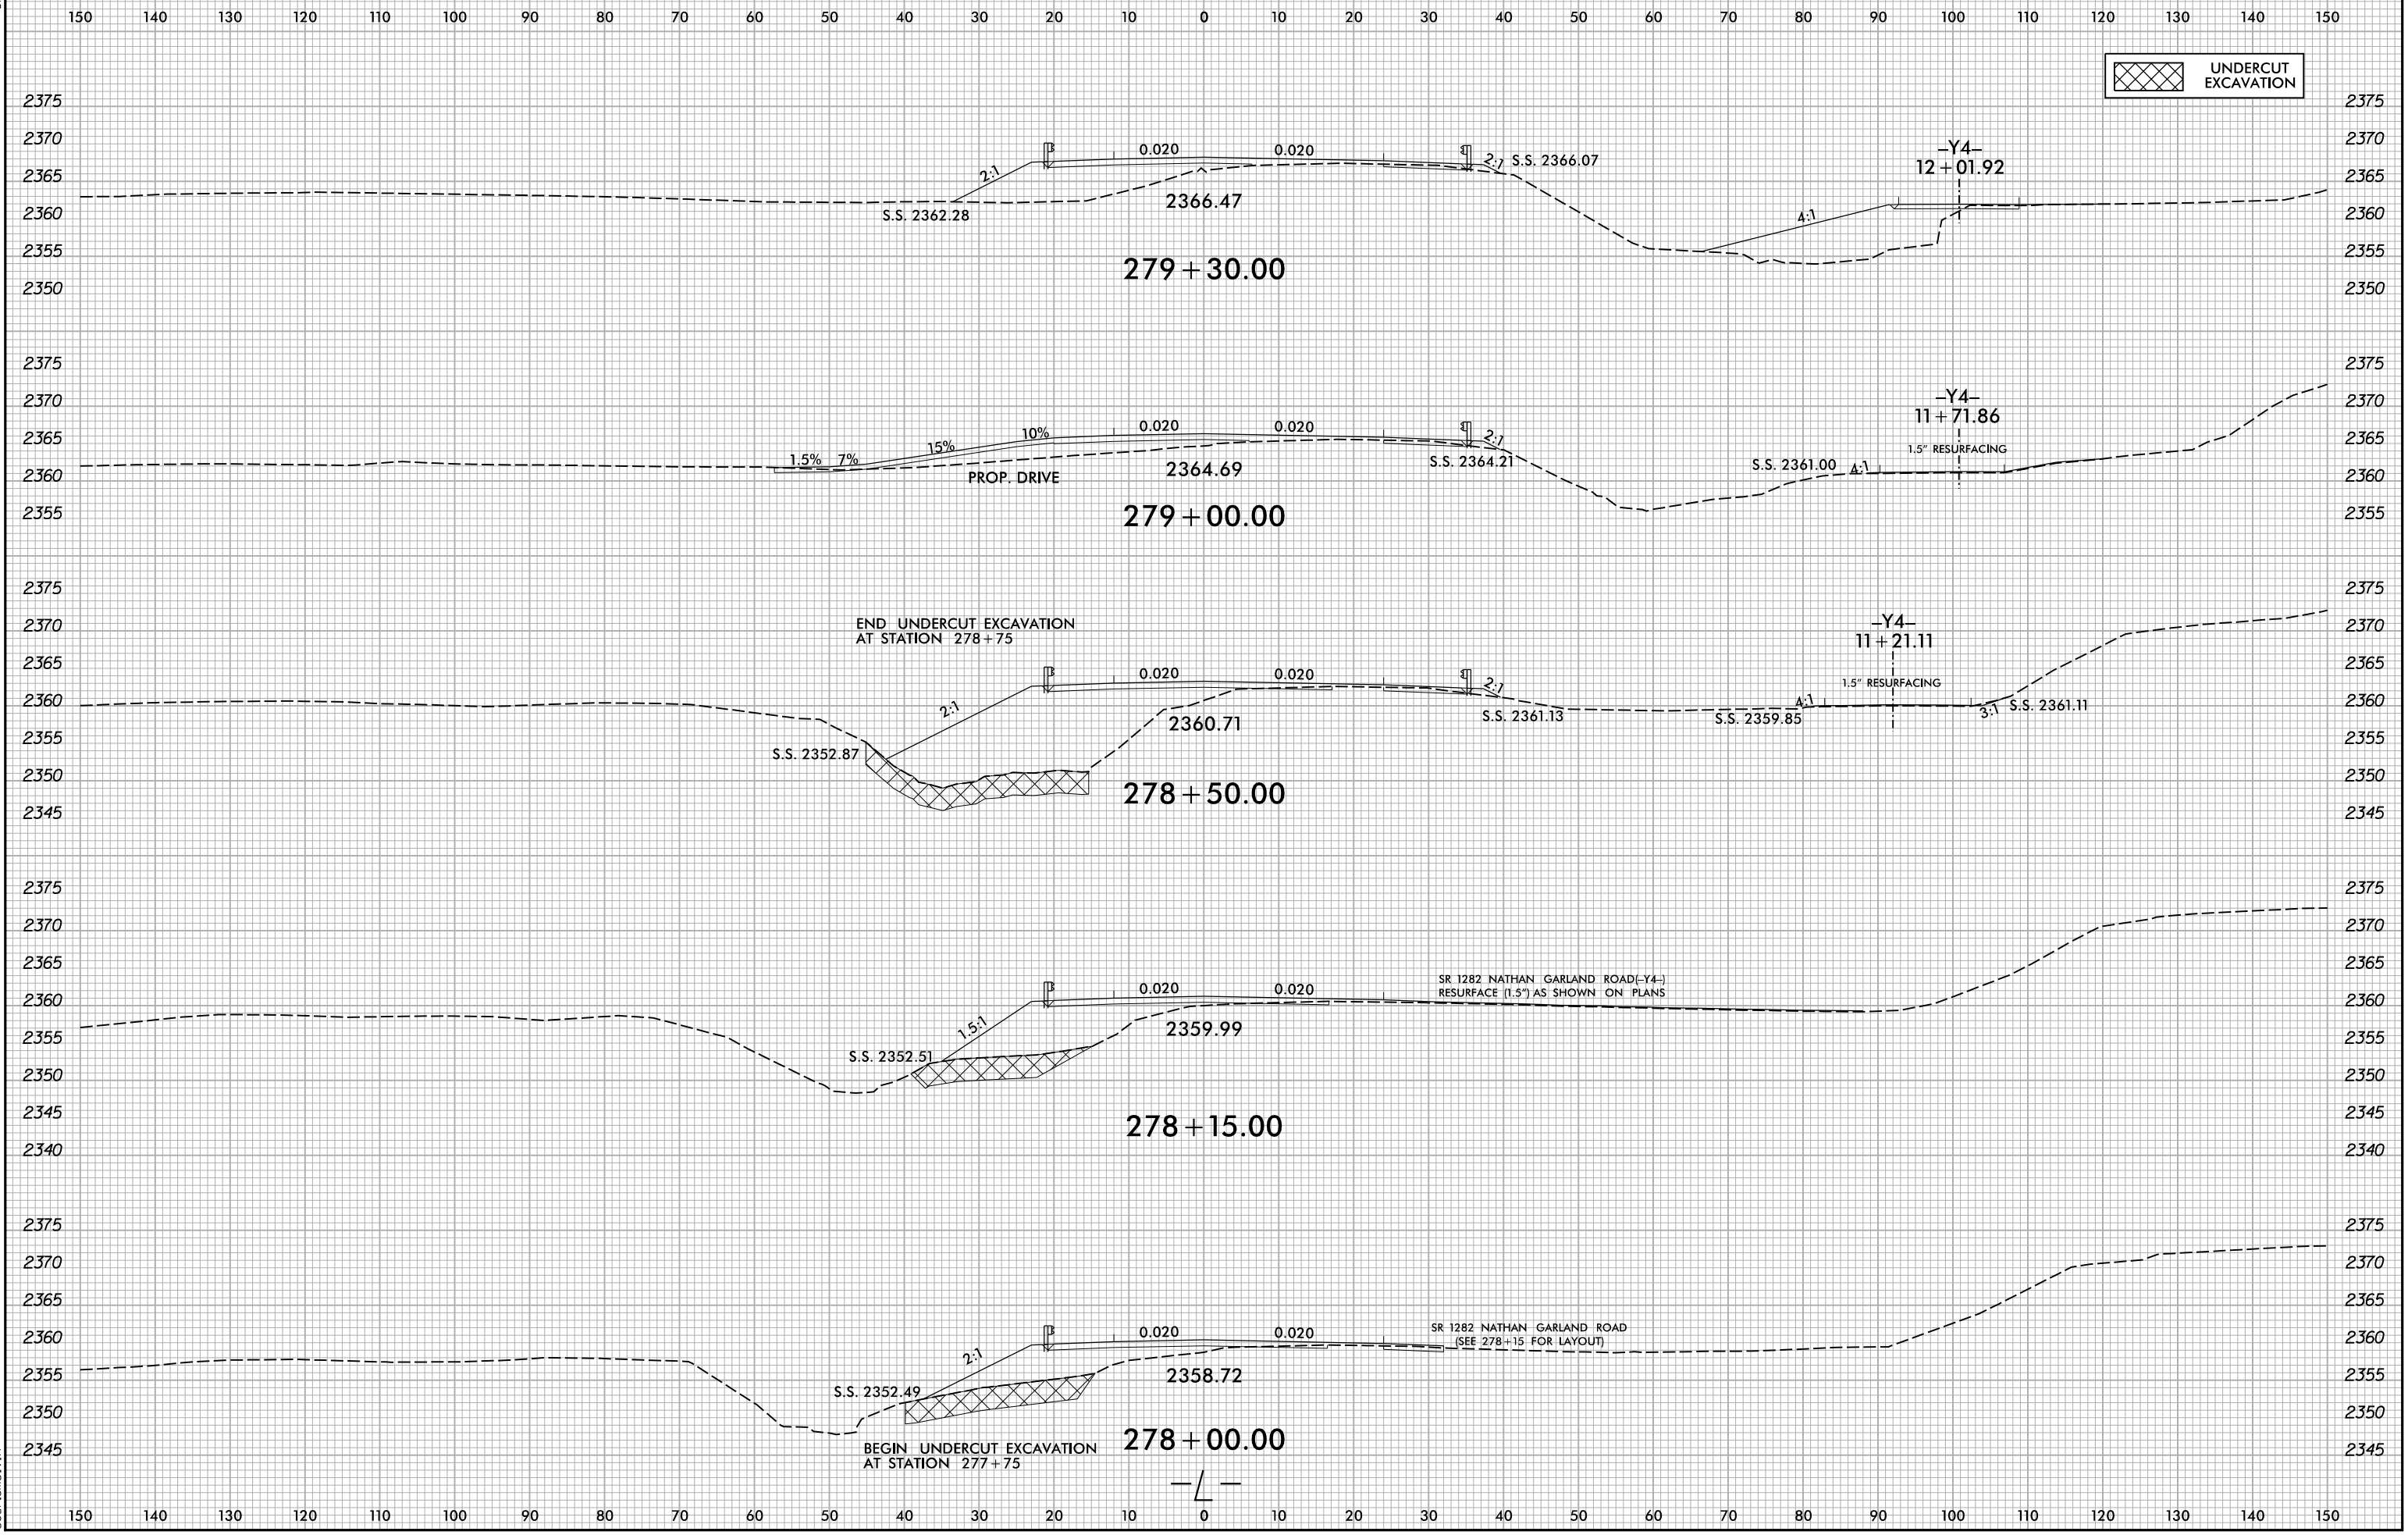

6/14/2022 X:\NGC001\A-0009CB\A-0009CB-R.dwg User:smelvr