


6/23/16

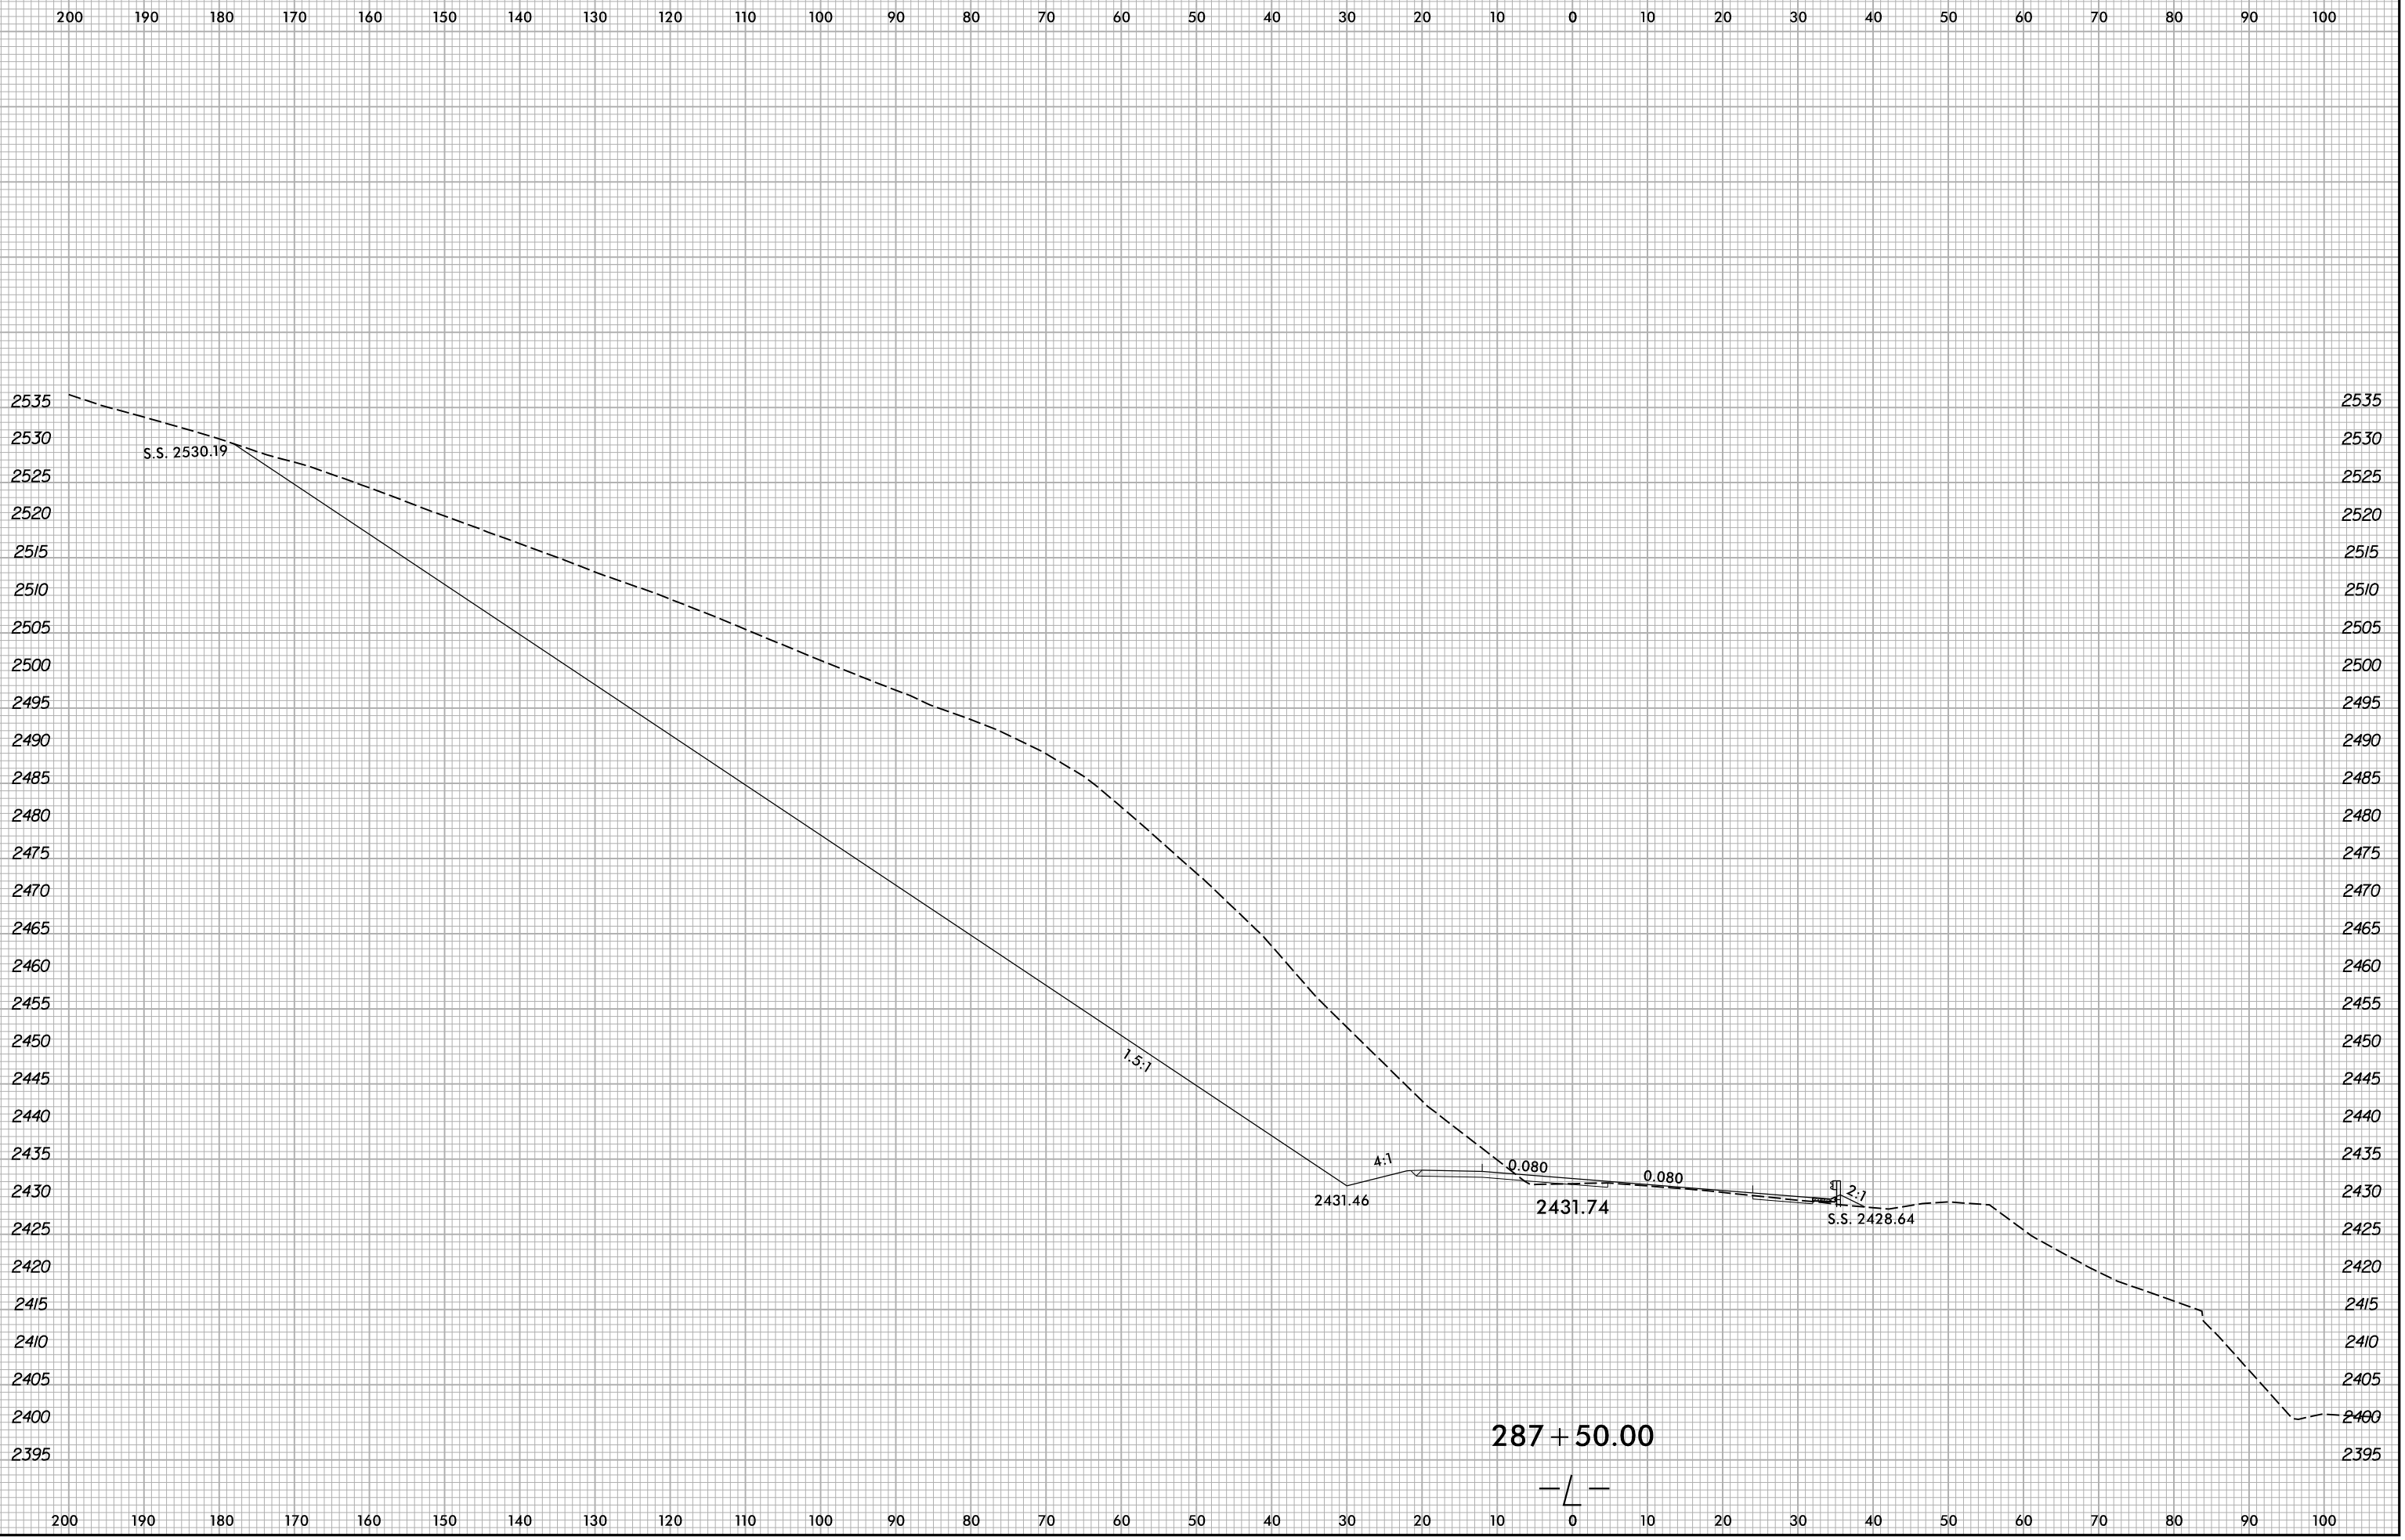

X:\N\0001\A-0009CB\A-0009CB.Rdw\A-0009CB.L.dgn
User:smelvr